

PP

APPROVAL RECORD

Planning Permission

Survey 23

Munanjipatti, Nanguneri taluk
Erode district, Tamil Nadu

APPROVAL TYPE

Building Plan

ISSUING AUTHORITY

Town Panchayat

EXTENT APPROVED


5050.00sqm

PURPOSE

Residential

The approval as the planning authority issued it, reproduced in full behind this page.

An approval speaks to what was sanctioned, not to what was built. Completion is a separate record.

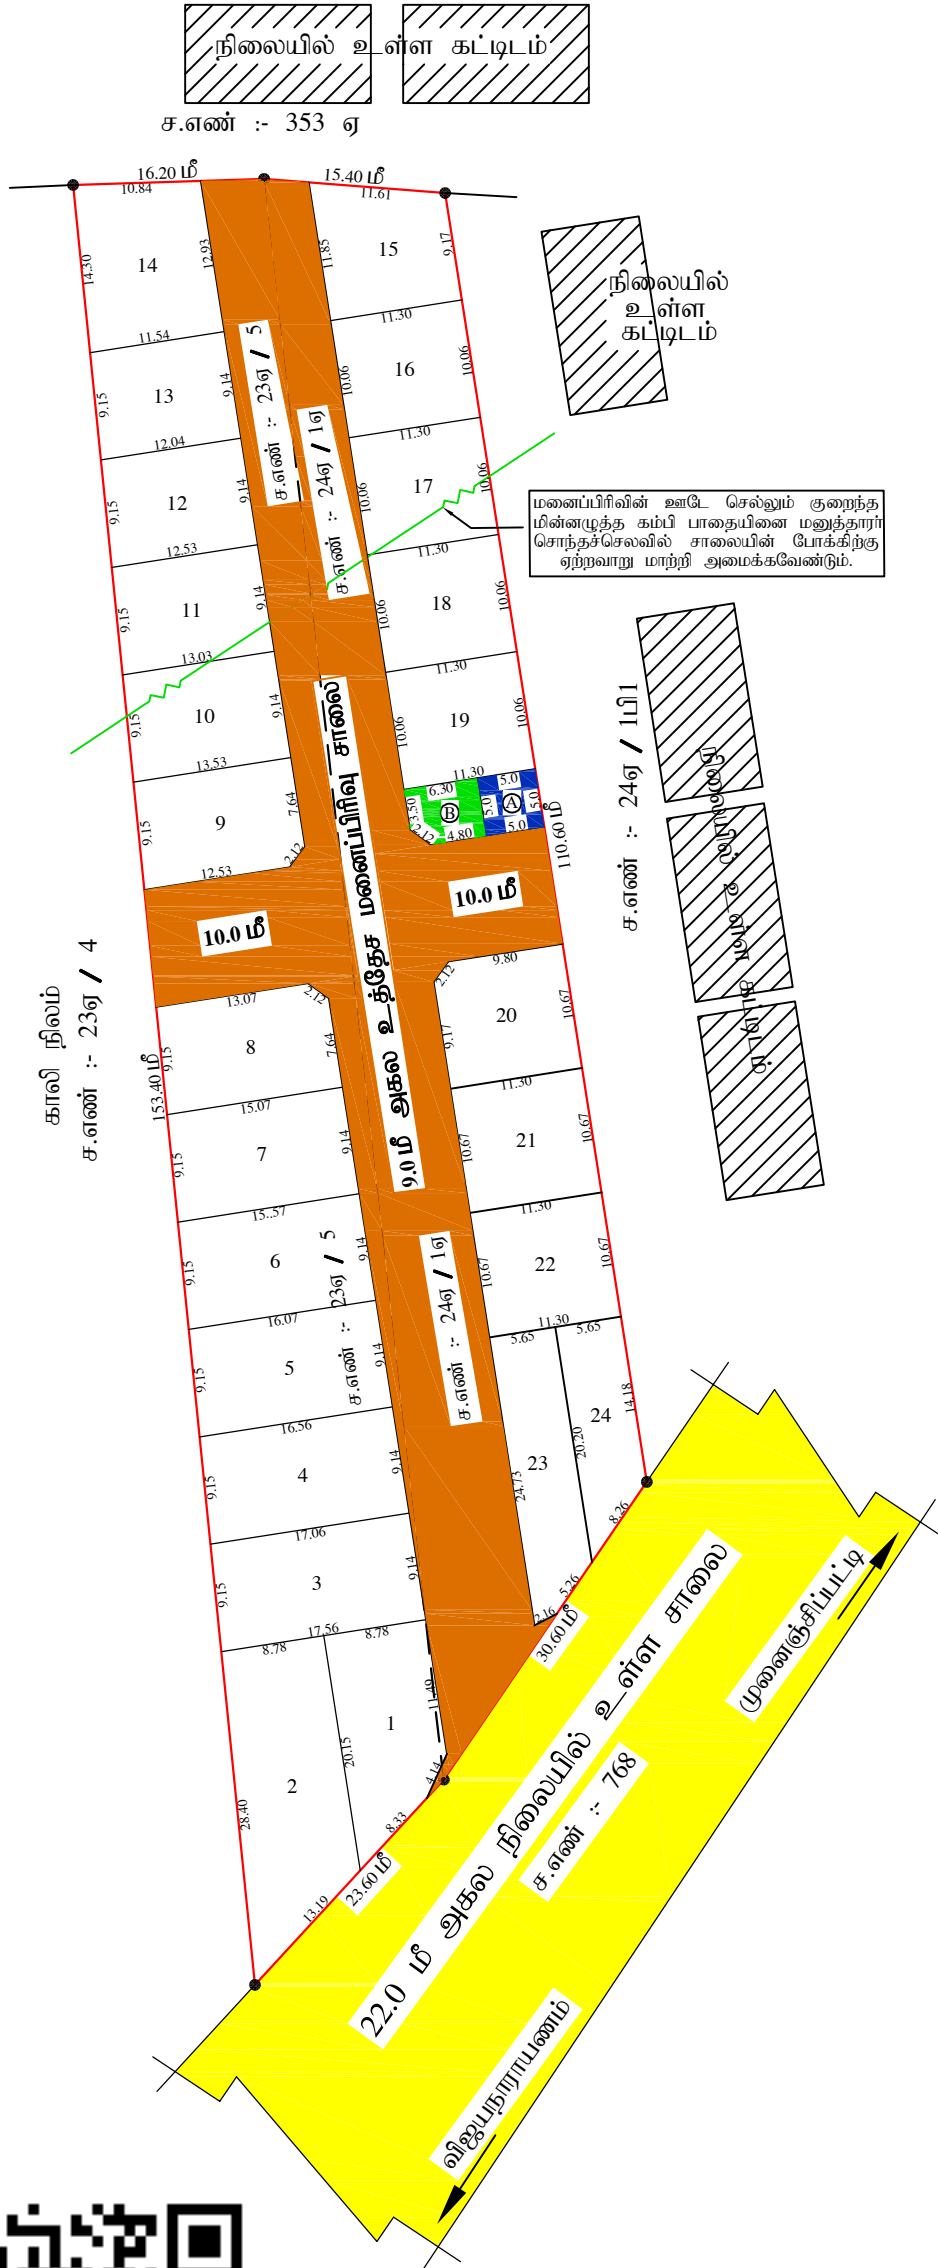

மாவட்ட நகர் ஊரமைப்பு அலுவலகம், மனைப்பிரிவு வரைபடம் திருநெல்வேலி மாவட்டம், நாங்குநேரி வட்டம், நாங்குநேரி ஊராட்சி ஒன்றியம், முனைஞ்சிப்பட்டி ஊராட்சி, முனைஞ்சிப்பட்டி கிராமம். நில அளவை எண் - 23ஏ / 5, 24ஏ / 1ஏ - ல் அமையும் உத்தேச குடியிருப்பு மனைப்பிரிவிற்கான தொழில் நுட்ப ஒப்புதல் வரைபடம்.	
அளவு = 1:200. இணையதள விண்ணப்பம் எண் : T0GC4DPB / 2024	
குறிப்பு மனைப்பிரிவு இடத்தின் மொத்தப் பரப்பு - 5050.00 ச.மீ (1.247 ஏக்கர்) உத்தேச சாலையின் பரப்பளவு - 1444.14 ச.மீ மீதமுள்ள பரப்பளவு - 3605.86 ச.மீ கோரிய மனைகள் : 24 ஒதுக்கிய மனைகள் : 24 மனைப்பிரிவு இடத்தின் எல்கை நிலையில் உள்ள சாலை பொது ஒதுக்கீடுகள் :- TNCD BR - 2019 விதி - 47(6)-ன் படி பூங்கா பரப்பு 360.59 ச.மீ. -க்கான அரசு வழிகாட்டி மதிப்பின் படி ரூ.18025.00/-, நாள் :- 12/11/2024 அரசு கணக்கில் செலுத்தப்பட்டுள்ளது. உள்ளாட்சிக்கு தான ஆவண எண் :- 1849 / 2024, நாள் :- 05/11/2024 மூலம் ஒப்படைப்பு செய்யப்பட்ட பகுதிகள். 1. பொது உபயோகம் (A) (LOCAL BODY) - 25.00ச.மீ (0.69%) 2. பொது உபயோகம் (B) (TANGEDCO) - 30.37ச.மீ (0.84%) 3. உத்தேச மனைப்பிரிவு சாலை மற்றும் மூலை முடக்கு } - 1444.14ச.மீ மூலை முடக்கு - 9.0மீ மற்றும் 10.0மீ அகல சாலைக்கு 1.50மீ x 1.50மீ நிபந்தனைகள் :- 1. அரசாணை நிலை எண் : 71 ஊரக வளர்ச்சி மற்றும் உள்ளாட்சித்துறை நாள் : 16.08.2003-ன் படி நில உரிமம் குறித்து முனைஞ்சிப்பட்டி ஊராட்சி தலைவர் உறுதி செய்துகொள்ள வேண்டும். 2. அரசாணை நிலை எண் : 181 மற்றும் 144 வீட்டு வசதி மற்றும் நகர்ப்புற வளர்ச்சித்துறை நாள் : 09.12.2020 மற்றும் 16.07.2022-ன் படி தலைவர் முனைஞ்சிப்பட்டி ஊராட்சி தொடர் நடவடிக்கை மேற்கொள்ளப்படவேண்டும். மேலும் சாலைகள் மற்றும் பொது உபயோகம் நிலப்பரப்பினை முனைஞ்சிப்பட்டி ஊராட்சிக்கு தானப்பத்திரம் மூலம் ஒப்படைப்பு செய்யப்பட்டுள்ளதனை உள்ளாட்சி பெயருக்கு வருவாய் உட்பிரிவு செய்தும், மனுதாரரால் தார்சாலை அமைக்கப்பட்ட பின்னரே உள்ளாட்சியால் இறுதி ஒப்புதல் வழங்கப்பட வேண்டும். 3. இம்மனைப்பிரிவுக்கு இறுதி ஒப்புதல் வழங்கும்முன் நில ஆர்ஜிதம் ஏதும் இல்லை எனவும், எந்தத் துறையாலும் நல ஆர்ஜித நடவடிக்கை எடுக்கப்படவில்லை என்றும், மற்றும் நில ஆர்ஜிதம் செய்து தரக்கோரி மாவட்ட வருவாய் அலுவலரிடமிருந்து உத்தேசங்கள் ஏதும் பெறப்படவில்லை என்று தலைவர் முனைஞ்சிப்பட்டி ஊராட்சி உறுதி செய்து கொள்ள வேண்டும். 4. நில உரிமம் குறித்து சமர்ப்பிக்கப்பட்ட சான்றுகள் மற்றும் பரிசீலனைக்கு சமர்ப்பிக்கப்பட்ட ஆவணங்கள் சரியானவையல்ல என அறியப்பட்டால் அல்லது மனைப்பிரிவிற்கு தொழில்நுட்ப ஒப்புதல் வழங்கியதால் பாதிப்பு ஏற்படக்கூடிய சூழ்நிலை ஏற்படின், மனைப்பிரிவிற்கு வழங்கப்பட்ட தொழில்நுட்ப ஒப்புதல் எவ்வித முன்னறிவிப்பும் இன்றி ரத்து செய்யப்படும். 5. மனைப்பிரிவின் ஊடே செல்லும் குறைந்த மின் அழுத்த கம்பி பாதையினை சாலையின் போக்கிற்கு ஏற்றவாறு மனுதாரர் தன் சொந்த செலவில் மாற்றி அமைக்க வேண்டும். 6. ஒப்புதல் வழங்கப்பட்ட மனைப்பிரிவு வரைபடத்தை எந்தவித மாற்றமும் இன்றி மனைப்பிரிவு நுளைவு வாயிலில் 6' X 4' என்ற அளவிலான நிரந்தர தகவல் பலகை மூலம் பொது மக்கள் பார்வைக்கு நிரந்தரமாக நிறுத்தப்பட வேண்டும். 7. இம்மனைப்பிரிவில் அமையும் சாலையின் போக்கினை தடுக்கும் வகையில் சுற்றுச்சுவர் எழுப்புதல் கூடாது.	
ம.வ/திலிமாநஹஅ எண் - SWP / 93 / 2024	
இணை இயக்குநர் மாவட்ட நகர் ஊரமைப்பு அலுவலகம் திருநெல்வேலி மாவட்டம்.	

Eight ways to know a piece of land before you pay for it.

This report covers one part of the picture. These cover the rest, drawn from the same government records, for any property in Tamil Nadu.

LandLens One

Ask anything about a property and get an answer grounded in live government records, with the sources shown.

[/landlens/one](#)



Verify My Land

Every record check run on one property and returned as a single report.

[/landlens/verify-my-land](#)



Legal Opinion

An advocate's written opinion on the title, built on the records we pull for it.

[/landlens](#)



One Map

Every layer on one map: the parcel, its boundary, zoning, water bodies and what sits around it.

[/landlens/one/map](#)



PriceMap

What land actually changed hands for around this plot, taken from the registered deeds.

[/landlens/pricemap](#)



Build Scope

What you are allowed to build here: floor space, height, coverage and setbacks.

[/landlens/build-scope](#)



Property Tracker

Watch a property and hear about it when something new is registered against it.

[/landlens/property-tracker](#)



Deal Room

Run the transaction in one place: documents, stamping, signatures and the parties.

[/landlens/deal-room](#)



Twenty-four checks you can run yourself, at no cost.

Records and verification

The registers themselves, read for you.

Encumbrance Certificate

Patta and Chitta

Field Measurement Sketch

EC Analyzer

Bank charge check

Court case search

Seller background check

Approval check by survey

Value and duty

What it is worth and what it costs to register.

Guideline value by street

Guideline value by survey

Stamp duty and registration fees

Capital gains

Floor space index

Area unit converter

Zoning and land use

What the plan says can happen on this land.

Land use zone finder

CMDA land use check

Coastal regulation zone

Master plan check

Water bodies finder

Airport height clearance

Registers and directories

Who holds it, and which office keeps the record.

Find your registering office

Temple property check

Waqf property check

RERA register



Every free tool
/tools



Services we run
for you
/services



The LandLens
suite
/landlens/one



Every claim in this document traces back to a government record.

Legal opinions, due diligence and title verification

Building plan, layout and sub-division approvals

Completion and occupancy certificates, regularisation

Escrow, negotiation and NRI property management

Land survey, soil testing, architecture and construction

Verified RealEstate
3/350/2 Mettukuppam,
OMR Thoraipakkam,
Chennai 600 097, India
hello@verified.realestate
+91 9996 12 9996

Prepared from the registers named on the page each finding sits on. Where a register could not be read, this document says so in its place rather than leaving the gap to be read as a clean result.

