

PP

APPROVAL RECORD

Planning Permission

Erode district, Tamil Nadu


APPROVAL TYPE
Building Plan

ISSUING AUTHORITY
Rural Panchayat

The approval as the planning authority issued it, reproduced in full behind this page.

An approval speaks to what was sanctioned, not to what was built. Completion is a separate record.

WATER_TANK_CAPACITY_L=5000LTRS

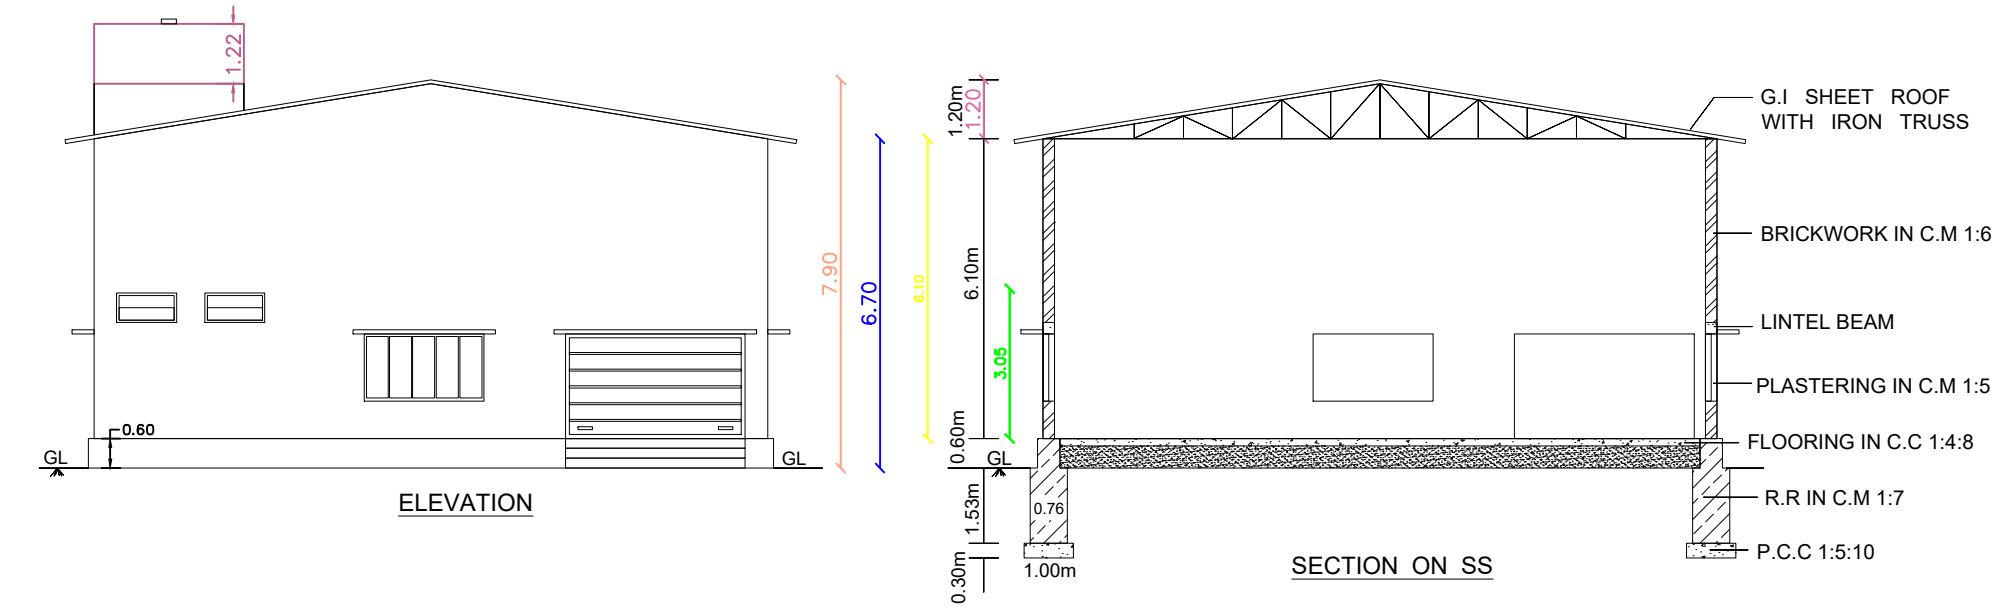

PLAN INFO
PLOT_AREA_M2=412.14
AS_PER_DOCUMENT=412.14
FMB_OR_PLR=412.14
AS_AT_SITE=412.14
SINGLE_FAMILY_BLDG=NO
CRZ=NO
SECURITY_ZONE=NO
ACCESS_WIDTH_M=9.00
WHETHER_GOVT_OR_AIDED_SCHOOL=NO
ROAD_WIDTH=6.10
ROAD_LENGTH=18.00
AVG_PLOT_DEPTH=19.81
AVG_PLOT_WIDTH=20.80
LAND_USE_ZONE=RESIDENTIAL
PLOT_NO=NIL
SURVEY_NO=23/3B
PATTI_NO=2048
DISTRICT=ERODE
TALUK=PERUNDURAI
RWH_DECLARED=YES
IS_SWIMMING_POOL_EXISTS=NO
AREA_TYPE=OTHERS
BUILDING_NEAR_TO_RIVER=NO
BUILDING_NEAR_MONUMENT=NO
BUILDING_NEAR_GOVT_BLDG=NO
IF_HERITAGE_TOWN_LESS_THAN_1KM_RADIUS=NO
PROVISION_FOR_GREEN_BUILDINGS_AND_SUSTAINABILITY=YES
FIRE_PROTECTION_AND_FIRE_SAFETY_REQUIREMENTS=YES
NOC_FOR_CONSTRUCTION_NEAR_MONUMENT=NO
JURISDICTION_TYPE=PANCHAYAT
ORGANIZATION_TYPE=PRIVATE
OSR_APPLICABLE=NO
OSR_BUYBACK=NO
OSR_SURRENDER_BUYBACK_RETAIN=BUYBACK
PREMIUM_FSI_REQUIRED=NO
IS_APPROVED_LAYOUT=NO
BLOCK_1_SUB_OCCUPANCY_COLOUR_CODE=G-GWFC
BLOCK_1_G-GWFC_MEMBER_COUNT=01



PLAN SHOWING THE PROPOSED CONSTRUCTION OF G.I SHEET ROOF
GROUND FLOOR GODOWN BUILDING FOR COMMERCIAL PURPOSE IN
OLD S.F.No: 250, Re SURVEY No: 23/3, AT PRESENT SUB DIVISION
Re. S.F.No: 23/3B AT KARUKKUPALAYAM VILLAGE, KARUKKUPALAYAM
PANCHAYAT, PERUNDURAI UNION, PERUNDURAI TALUK, ERODE DISTRICT.

APPLICANT:
M/s. " SRI SANKARA HITECH PAPER PRIVATE LIMITED ".
1. Mr. A. RAVI SANKAR, S/o. A. P. ARUMUGASAMY.
2. Mr. A. R. SATHYA SHANKAR, S/o. A. RAVI SANKAR.


JOINERY DETAILS:	RAIN WATER HARVESTING TANK - 1No
RS - ROLLING SHUTTER - 3.66m x 2.13m	SEPTIC TANK - 1No
D1 - DOOR - 0.76m x 2.13m	BOREWELL - 1No
W - WINDOW - 2.44m x 1.53m	SUMP - 1No
V - VENTILATOR - 1.22m x 0.61m	OVER HEAD TANK - 1No

AREA DETAILS	SQM	SQFT
Total Area Of The Applicant Site	35	Cents
Area Of The Site Taken For Construction Purpose	412.14	4436.25
Plinth Area Of The Proposed G.I Sheet Roof Building	173.50	1867.50
Carpet Area Of The Proposed G.I Sheet Roof Building	161.60	1739.50
Area Of The Open Space	238.64	2568.75

SITE PLAN
SCALE = 1 : 200

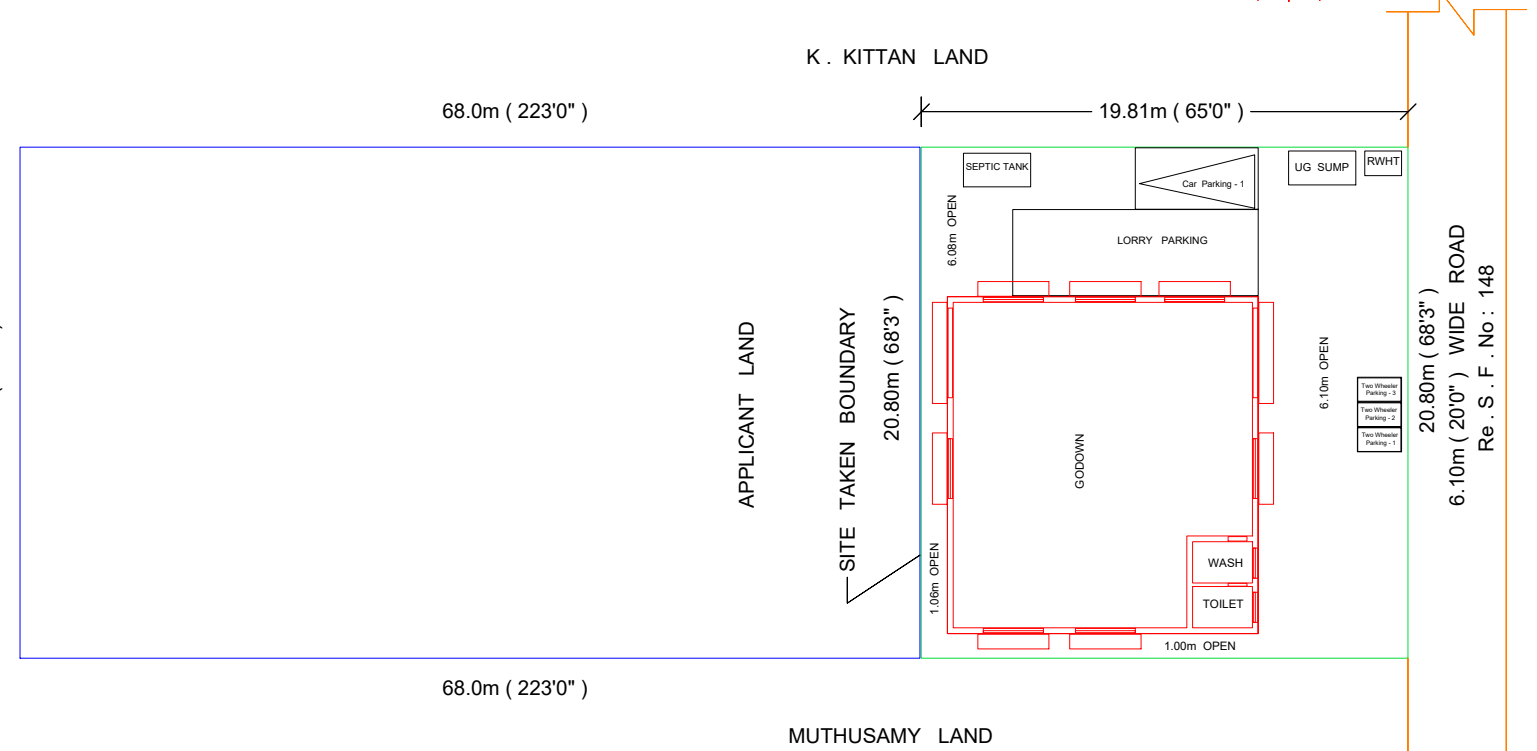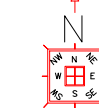

- INDEX:
- APPLICANT SITE BOUNDARY
 - SITE TAKEN BOUNDARY
 - PROPOSED BUILDING
 - EXISTING ROAD






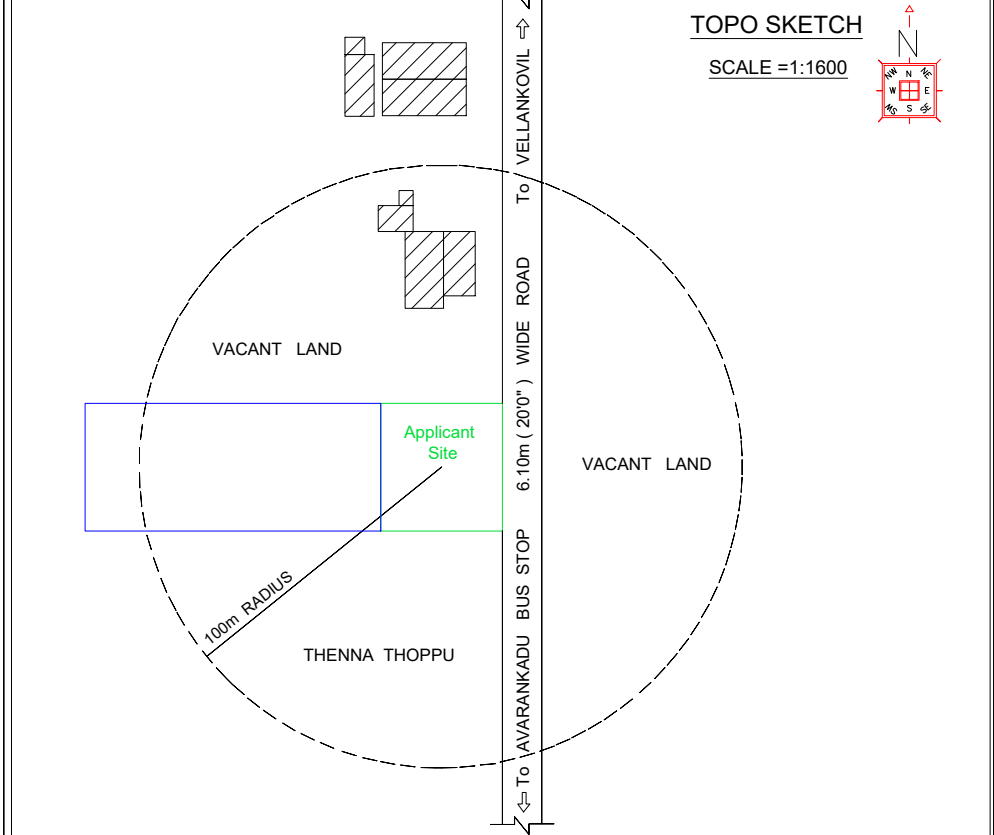


SITE, PLAN, ELEVATION
SECTION : SCALE = 1:100
ALL MEASUREMENTS ARE IN METER

APPLICANT	ENGINEER
For Sri Sankara Hitech Paper Private Limited Managing Director / Joint Managing Director For Sri Sankara Hitech Paper Private Limited Managing Director / Joint Managing Director	CELL : 98427 75484 R. MUTHUKUMAR, D.C.E., ENGINEER-GRADE III-RE REGISTRATION No : 056/LS/2019/000008 SIRAJ PLANNERS 48, NETHAJI ROAD, ERODE-1. SIRAJ PLANNERS - 9842775484



SITE CUM GROUND FLOOR PLAN

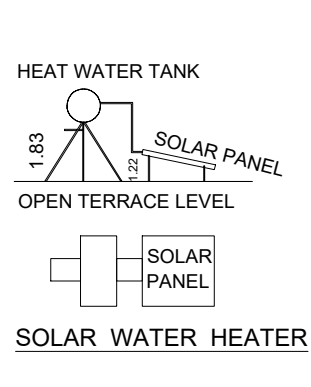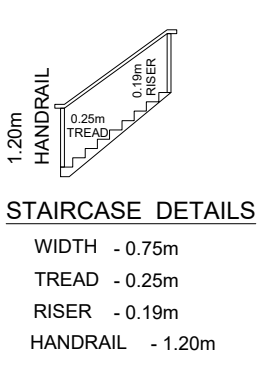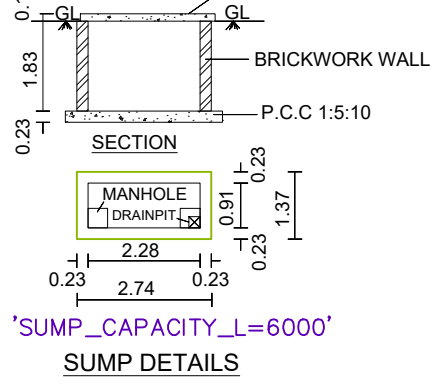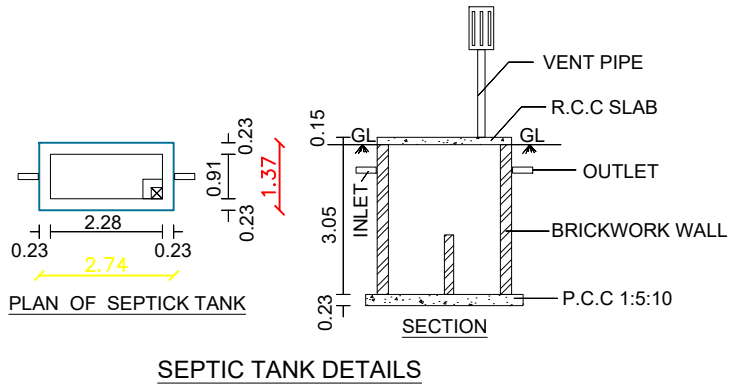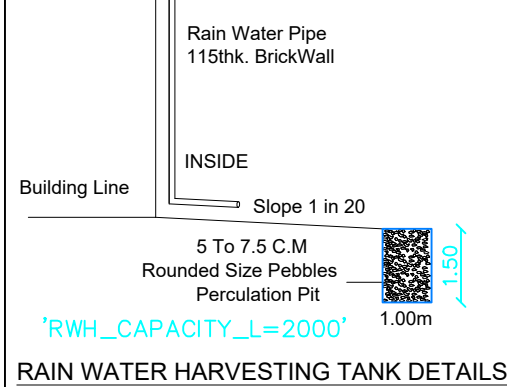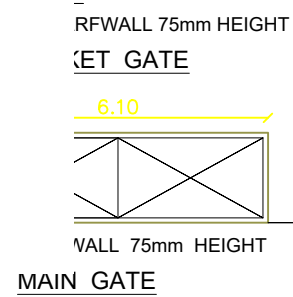

Eight ways to know a piece of land before you pay for it.

This report covers one part of the picture. These cover the rest, drawn from the same government records, for any property in Tamil Nadu.

LandLens One

Ask anything about a property and get an answer grounded in live government records, with the sources shown.

[/landlens/one](#)



Verify My Land

Every record check run on one property and returned as a single report.

[/landlens/verify-my-land](#)



Legal Opinion

An advocate's written opinion on the title, built on the records we pull for it.

[/landlens](#)



One Map

Every layer on one map: the parcel, its boundary, zoning, water bodies and what sits around it.

[/landlens/one/map](#)



PriceMap

What land actually changed hands for around this plot, taken from the registered deeds.

[/landlens/pricemap](#)



Build Scope

What you are allowed to build here: floor space, height, coverage and setbacks.

[/landlens/build-scope](#)



Property Tracker

Watch a property and hear about it when something new is registered against it.

[/landlens/property-tracker](#)



Deal Room

Run the transaction in one place: documents, stamping, signatures and the parties.

[/landlens/deal-room](#)



Twenty-four checks you can run yourself, at no cost.

Records and verification

The registers themselves, read for you.

Encumbrance Certificate

Patta and Chitta

Field Measurement Sketch

EC Analyzer

Bank charge check

Court case search

Seller background check

Approval check by survey

Value and duty

What it is worth and what it costs to register.

Guideline value by street

Guideline value by survey

Stamp duty and registration fees

Capital gains

Floor space index

Area unit converter

Zoning and land use

What the plan says can happen on this land.

Land use zone finder

CMDA land use check

Coastal regulation zone

Master plan check

Water bodies finder

Airport height clearance

Registers and directories

Who holds it, and which office keeps the record.

Find your registering office

Temple property check

Waqf property check

RERA register



Every free tool
/tools



Services we run
for you
/services



The LandLens
suite
/landlens/one



Every claim in this document traces back to a government record.

Legal opinions, due diligence and title verification

Building plan, layout and sub-division approvals

Completion and occupancy certificates, regularisation

Escrow, negotiation and NRI property management

Land survey, soil testing, architecture and construction

Verified RealEstate
3/350/2 Mettukuppam,
OMR Thoraipakkam,
Chennai 600 097, India
hello@verified.realestate
+91 9996 12 9996

Prepared from the registers named on the page each finding sits on. Where a register could not be read, this document says so in its place rather than leaving the gap to be read as a clean result.

