

PP

APPROVAL RECORD

# Planning Permission

Erode district, Tamil Nadu

APPROVAL TYPE  
**Building Plan**

ISSUING AUTHORITY  
**Rural Panchayat**

The approval as the planning authority issued it, reproduced in full behind this page.

An approval speaks to what was sanctioned, not to what was built. Completion is a separate record.

PLAN SHOWING THE ADDITIONAL PROPOSED CONSTRUCTION OF R.C.C. ROOF GROUND & FIRST FLOOR



RESIDENTIAL BUILDING IN R.S.F. NO. 637/2, NATHAM NEW R.S.F. NO. 637/2, DOOR NO. 153, 153/1, AT T.M.M. PURAM,

MUKASIPIDARIYUR VILLAGE & PANCHAYAT, CHENNIMALAI PANCHAYAT UNION, PERUNDURAI TALUK,

ERODE DISTRICT.


APPLICANT: Mr. D.THIYAGARAJAN,

S/o. K.DURASAMY. (Late)

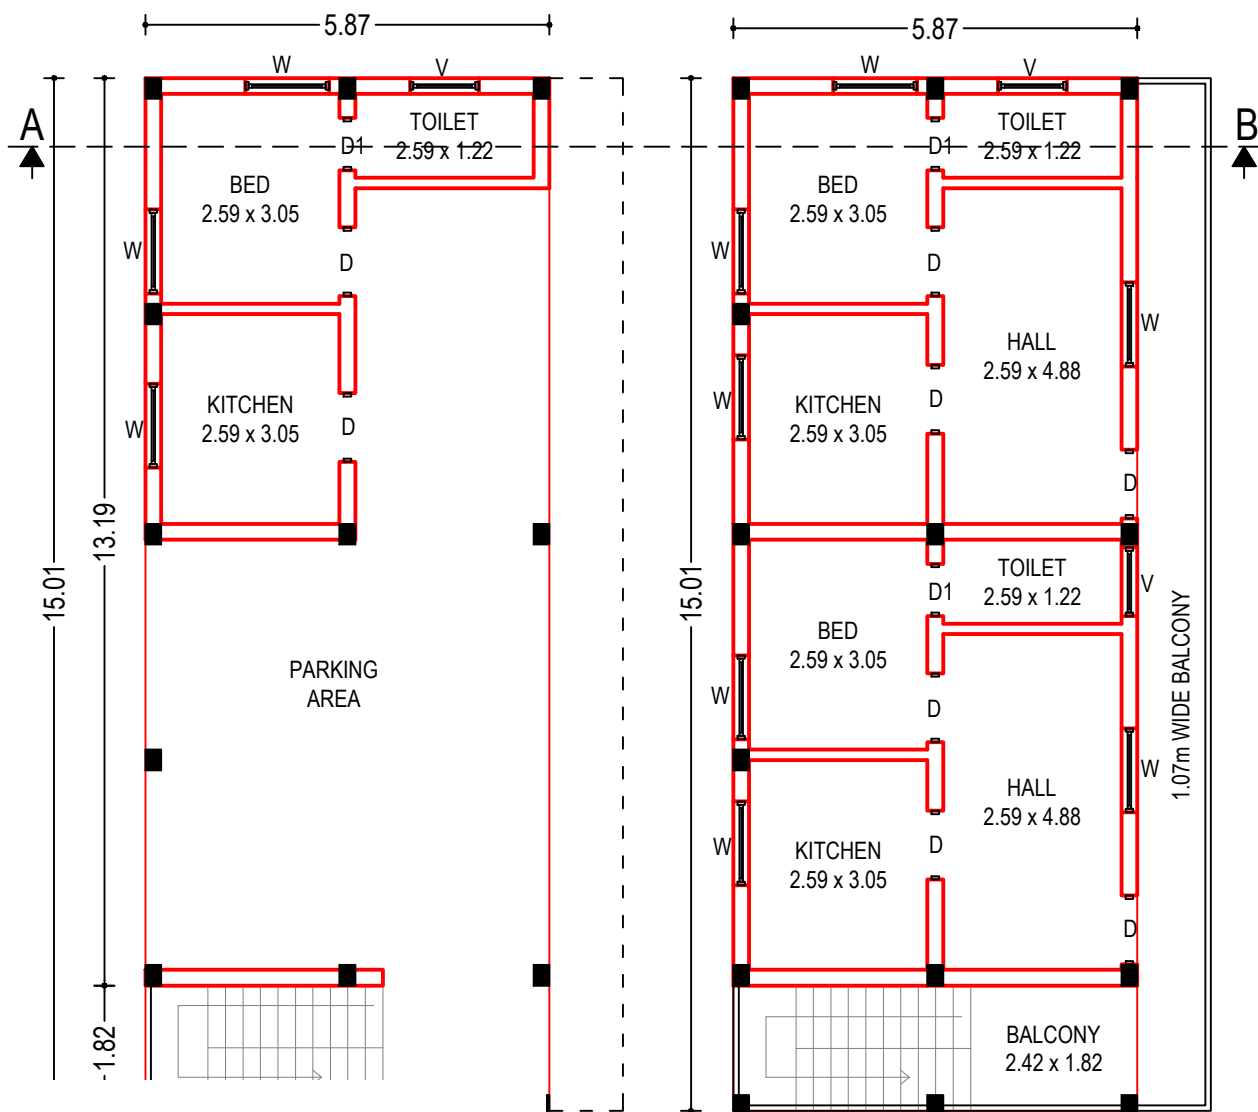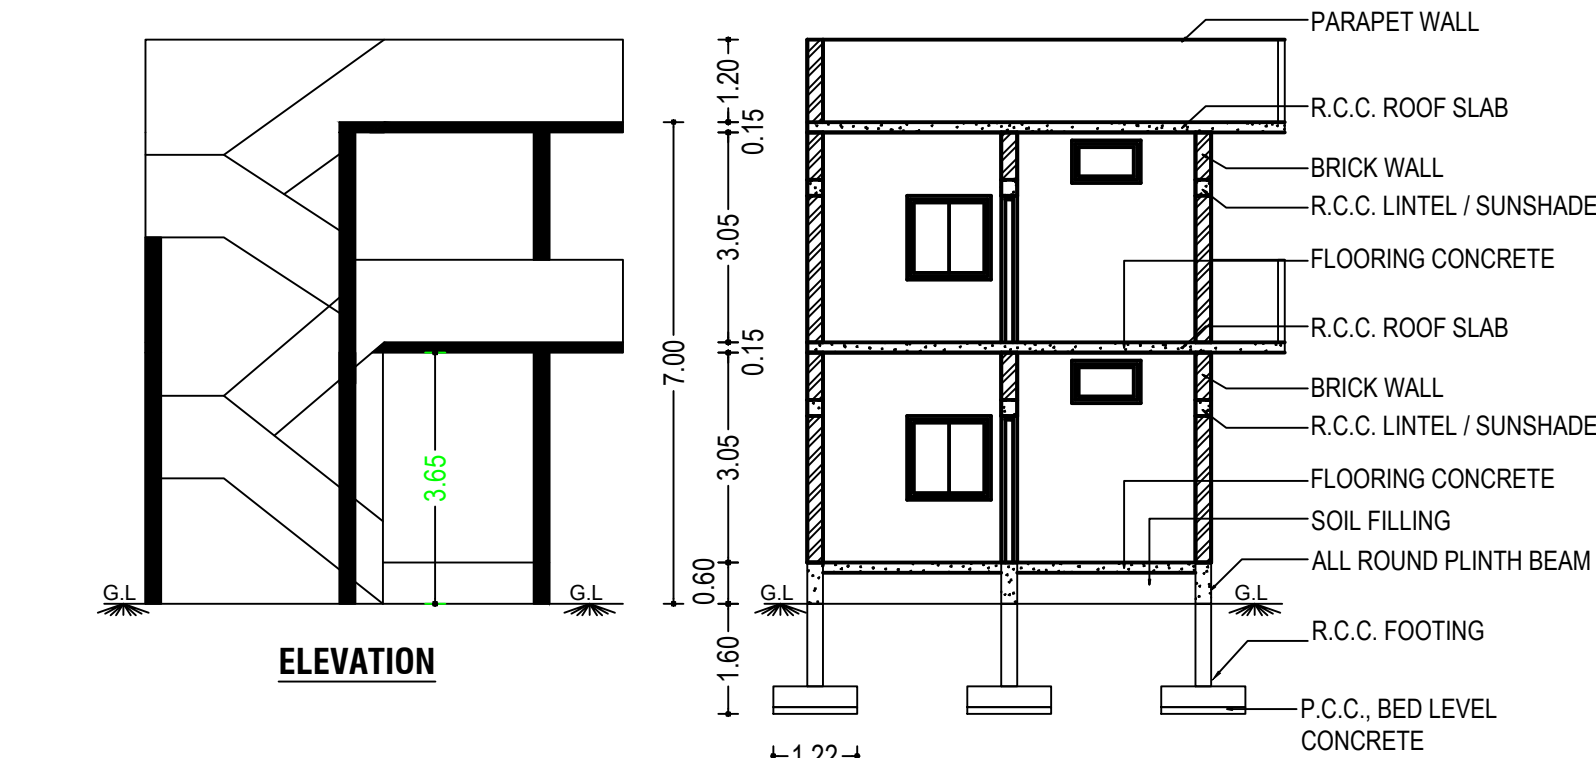


FIRST FLOOR PLAN






PLAN INFO  
DISTRICT=ERODE  
TALUK=PERUNDURAI  
PATTA\_NO=-  
PLOT\_NO=-  
AS\_AT\_SITE=336.22  
FMB\_OR\_PLR=336.22  
PLOT\_AREA\_M2=336.22  
AS\_PER\_DOCUMENT=336.22  
JURISDICTION\_TYPE=PANCHAYAT  
SURVEY\_NO=R.S.F. NO. 637/2, NATHAM NEW R.S.F. NO. 637/2  
SINGLE\_FAMILY\_BLDG=YES  
CRZ=NO  
SECURITY\_ZONE=NO  
ACCESS\_WIDTH\_M=11.73  
ROAD\_WIDTH=5.79  
ROAD\_LENGTH=250  
AVG\_PLOT\_DEPTH=28.65  
AVG\_PLOT\_WIDTH=11.73  
LAND\_USE\_ZONE = MUZ  
RW\_H\_DECLARED=YES  
BUILDING\_NEAR\_TO\_RIVER=NO  
AREA\_TYPE=OTHERS  
BUILDING\_NEAR\_MONUMENT=NO  
BUILDING\_NEAR\_GOVT\_BLDG=NO  
PROVISION\_FOR\_GREEN\_BUILDINGS\_AND\_SUSTAINABILITY=YES  
WHETHER\_GOVT\_OR\_AIDED\_SCHOOL=NO  
FIRE\_PROTECTION\_AND\_FIRE\_SAFETY\_REQUIREMENTS=NO  
NOC\_FOR\_CONSTRUCTION\_NEAR\_MONUMENT=NO  
NOC\_FIRE\_DEPT=NO  
BLOCK\_1\_A-IR\_MEMBER\_COUNT=4  
PREMIUM\_FSI\_REQUIRED=NO  
IS\_APPROVED\_LAYOUT=NO  
OSR\_APPLICABLE=NO  
IS\_SWIMMING\_POOL\_EXISTS=NO  
IF\_HERITAGE\_TOWN\_LESS\_THAN\_1KM\_RADIUS=NO

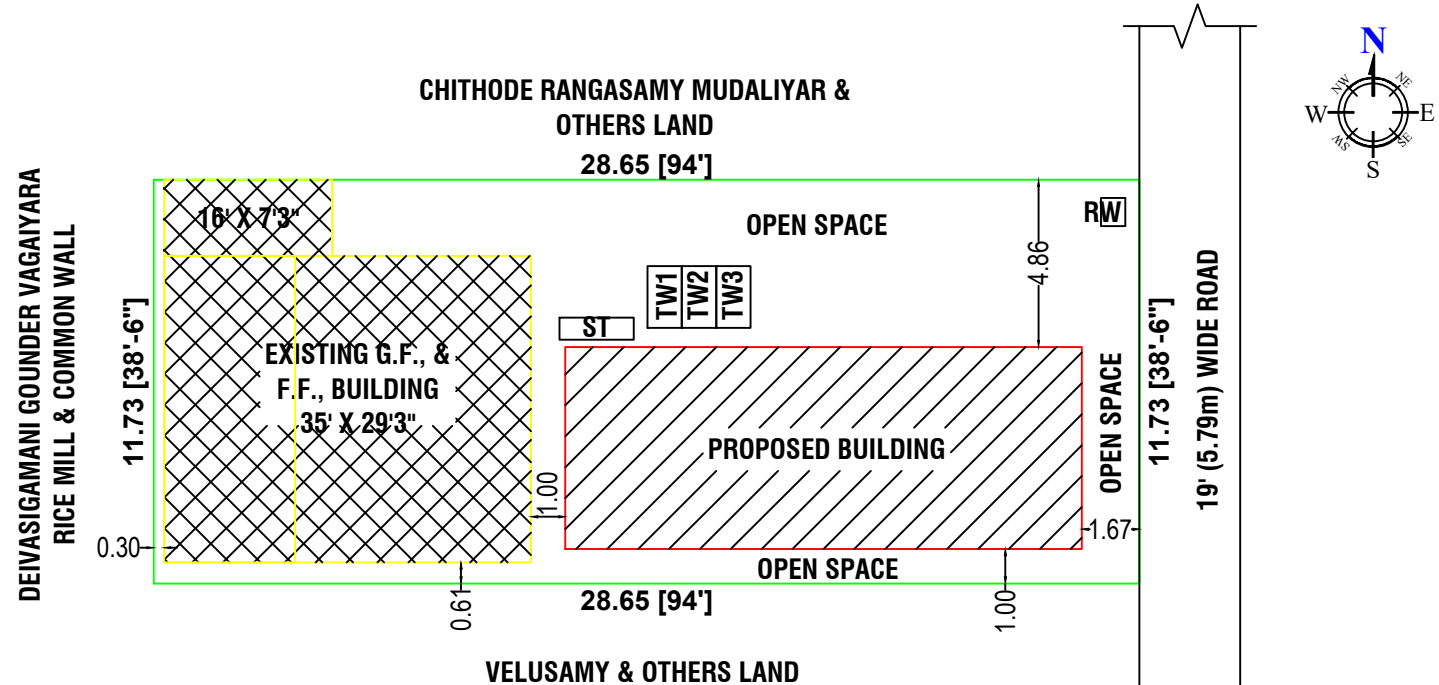

SITE PLAN  
SCALE 1 : 200

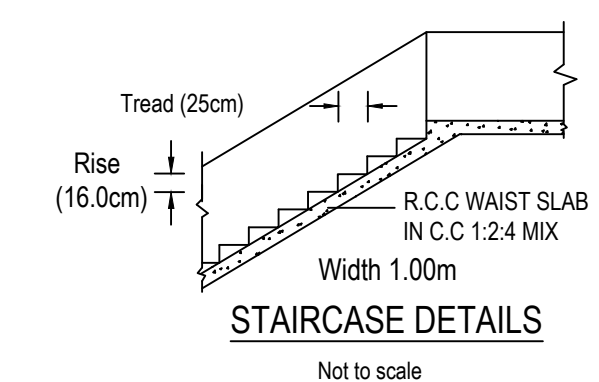

STAIRCASE DETAILS  
Not to scale

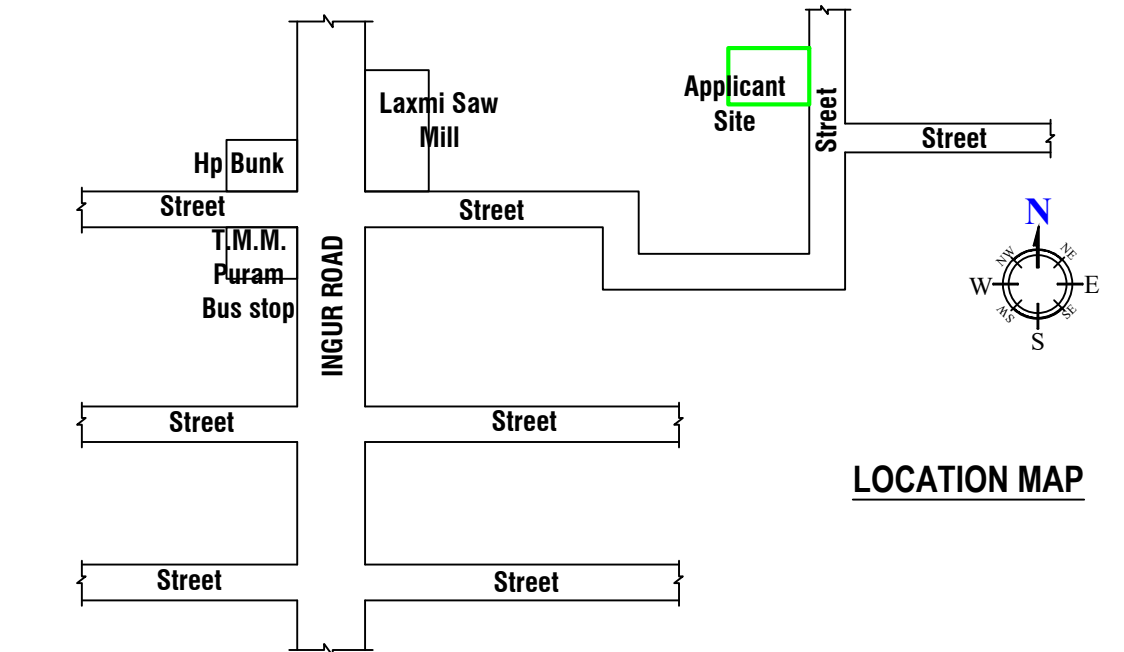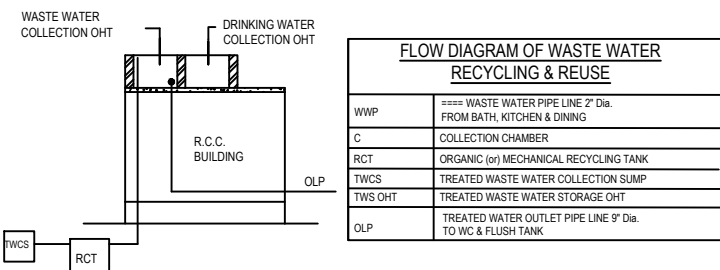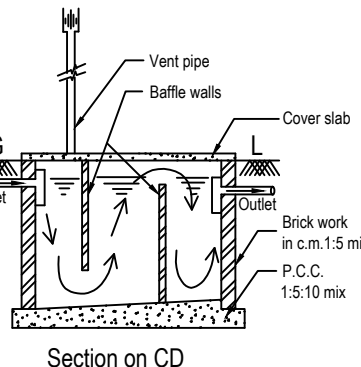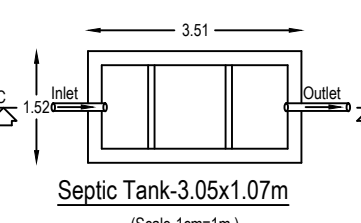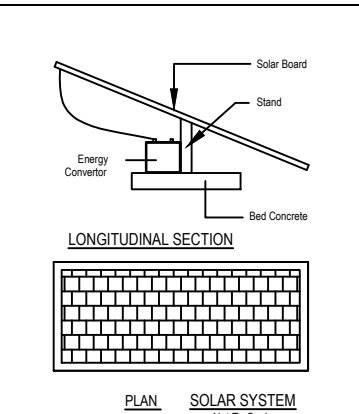

LOCATION MAP

AREA DETAILS

| DESCRIPTION                                        | SQ MT  | SQ FT   |
|----------------------------------------------------|--------|---------|
| AREA OF THE APPLICANT SITE                         | 336.22 | 3619.00 |
| PLINTH AREA OF THE PRO. R.C.C. ROOF BUILDING IN GF | 88.11  | 948.41  |
| PLINTH AREA OF THE PRO. R.C.C. ROOF BUILDING IN FF | 88.11  | 948.41  |
| AREA OF THE EXISTING R.C.C. ROOF BUILDING IN GF    | 105.91 | 1140.00 |
| AREA OF THE EXISTING R.C.C. ROOF BUILDING IN FF    | 33.97  | 365.65  |
| AREA OF THE OPEN SPACE                             | 142.20 | 1530.59 |
| AREA OF THE F.F. DWELLING UNIT - I                 | 44.055 | 474.205 |
| AREA OF THE F.F. DWELLING UNIT - II                | 44.055 | 474.205 |
| PROPOSED SEPTIC TANK AND SOAK PIT EACH             | -      | 1 No.,  |
| PROPOSED RAINWATER HARVESTING SUMP                 | -      | 1 No.,  |

FLOOR SPACE INDEX (FSI) =  $\frac{\text{TOTAL BUILDING AREA}}{\text{TOTAL LAND AREA}} = \frac{316.10}{336.22} = 0.940 < 2$

| REF | JOINERY SCHEDULE | FEET        | METRE       |
|-----|------------------|-------------|-------------|
| D   | DOOR             | 3'3" X 7'0" | 1.00 X 2.13 |
| D1  | DOOR             | 2'6" X 7'0" | 0.76 X 2.13 |
| O   | OPEN             | 3'3" X 7'0" | 1.00 X 2.13 |
| W   | WINDOW           | 4'0" X 5'0" | 1.22 X 1.52 |
| V   | VENTILATOR       | 3'0" X 2'0" | 0.91 X 0.61 |

| PARKING DETAILS | STATUS   |
|-----------------|----------|
| CAR PARKING     | Verified |
| TWO WHEELER     | Verified |

|                              |
|------------------------------|
| COLOUR INDEX:                |
| SITE BOUNDARY SHOWN IN -     |
| PROPOSED BUILDING SHOWN IN - |
| EXISTING BUILDING SHOWN IN - |

ALL MEASURE MENTS ARE IN METRE / FEET

| APPLICANT | ENGINEER   |
|-----------|---|
|           | <br><b>Er. M. MOHANASUNDARAM</b><br>D.C.E., D.Arch, (CAD), L.B.S.,<br>Licensed Civil Engineer,<br>Regd. No: 1044/08-09, 610/10-11<br>HIGH TECH PLANNERS & BLUE PRINTERS<br>Tamilnadu Girama Bank (Upstair),<br>Kangayam Road, CHENNIMALAI.<br>Cell: 94890 35500 |

# Eight ways to know a piece of land before you pay for it.

This report covers one part of the picture. These cover the rest, drawn from the same government records, for any property in Tamil Nadu.

## LandLens One

Ask anything about a property and get an answer grounded in live government records, with the sources shown.

[/landlens/one](#)



## Verify My Land

Every record check run on one property and returned as a single report.

[/landlens/verify-my-land](#)



## Legal Opinion

An advocate's written opinion on the title, built on the records we pull for it.

[/landlens](#)



## One Map

Every layer on one map: the parcel, its boundary, zoning, water bodies and what sits around it.

[/landlens/one/map](#)



## PriceMap

What land actually changed hands for around this plot, taken from the registered deeds.

[/landlens/pricemap](#)



## Build Scope

What you are allowed to build here: floor space, height, coverage and setbacks.

[/landlens/build-scope](#)



## Property Tracker

Watch a property and hear about it when something new is registered against it.

[/landlens/property-tracker](#)



## Deal Room

Run the transaction in one place: documents, stamping, signatures and the parties.

[/landlens/deal-room](#)



# Twenty-four checks you can run yourself, at no cost.

## Records and verification

The registers themselves, read for you.

Encumbrance Certificate

Patta and Chitta

Field Measurement Sketch

EC Analyzer

Bank charge check

Court case search

Seller background check

Approval check by survey

## Value and duty

What it is worth and what it costs to register.

Guideline value by street

Guideline value by survey

Stamp duty and registration fees

Capital gains

Floor space index

Area unit converter

## Zoning and land use

What the plan says can happen on this land.

Land use zone finder

CMDA land use check

Coastal regulation zone

Master plan check

Water bodies finder

Airport height clearance

## Registers and directories

Who holds it, and which office keeps the record.

Find your registering office

Temple property check

Waqf property check

RERA register



Every free tool  
/tools



Services we run  
for you  
/services



The LandLens  
suite  
/landlens/one



# Every claim in this document traces back to a government record.

---

Legal opinions, due diligence and title verification

---

Building plan, layout and sub-division approvals

---

Completion and occupancy certificates, regularisation

---

Escrow, negotiation and NRI property management

---

Land survey, soil testing, architecture and construction

---

**Verified RealEstate**  
3/350/2 Mettukuppam,  
OMR Thoraipakkam,  
Chennai 600 097, India  
[hello@verified.realestate](mailto:hello@verified.realestate)  
+91 9996 12 9996

Prepared from the registers named on the page each finding sits on. Where a register could not be read, this document says so in its place rather than leaving the gap to be read as a clean result.

