

PP

APPROVAL RECORD

Planning Permission

Survey 11/1

Karuvelankulam

Erode district, Tamil Nadu

APPROVAL TYPE

Building Plan

ISSUING AUTHORITY

Town Panchayat


PURPOSE

Residential

The approval as the planning authority issued it, reproduced in full behind this page.

An approval speaks to what was sanctioned, not to what was built. Completion is a separate record.



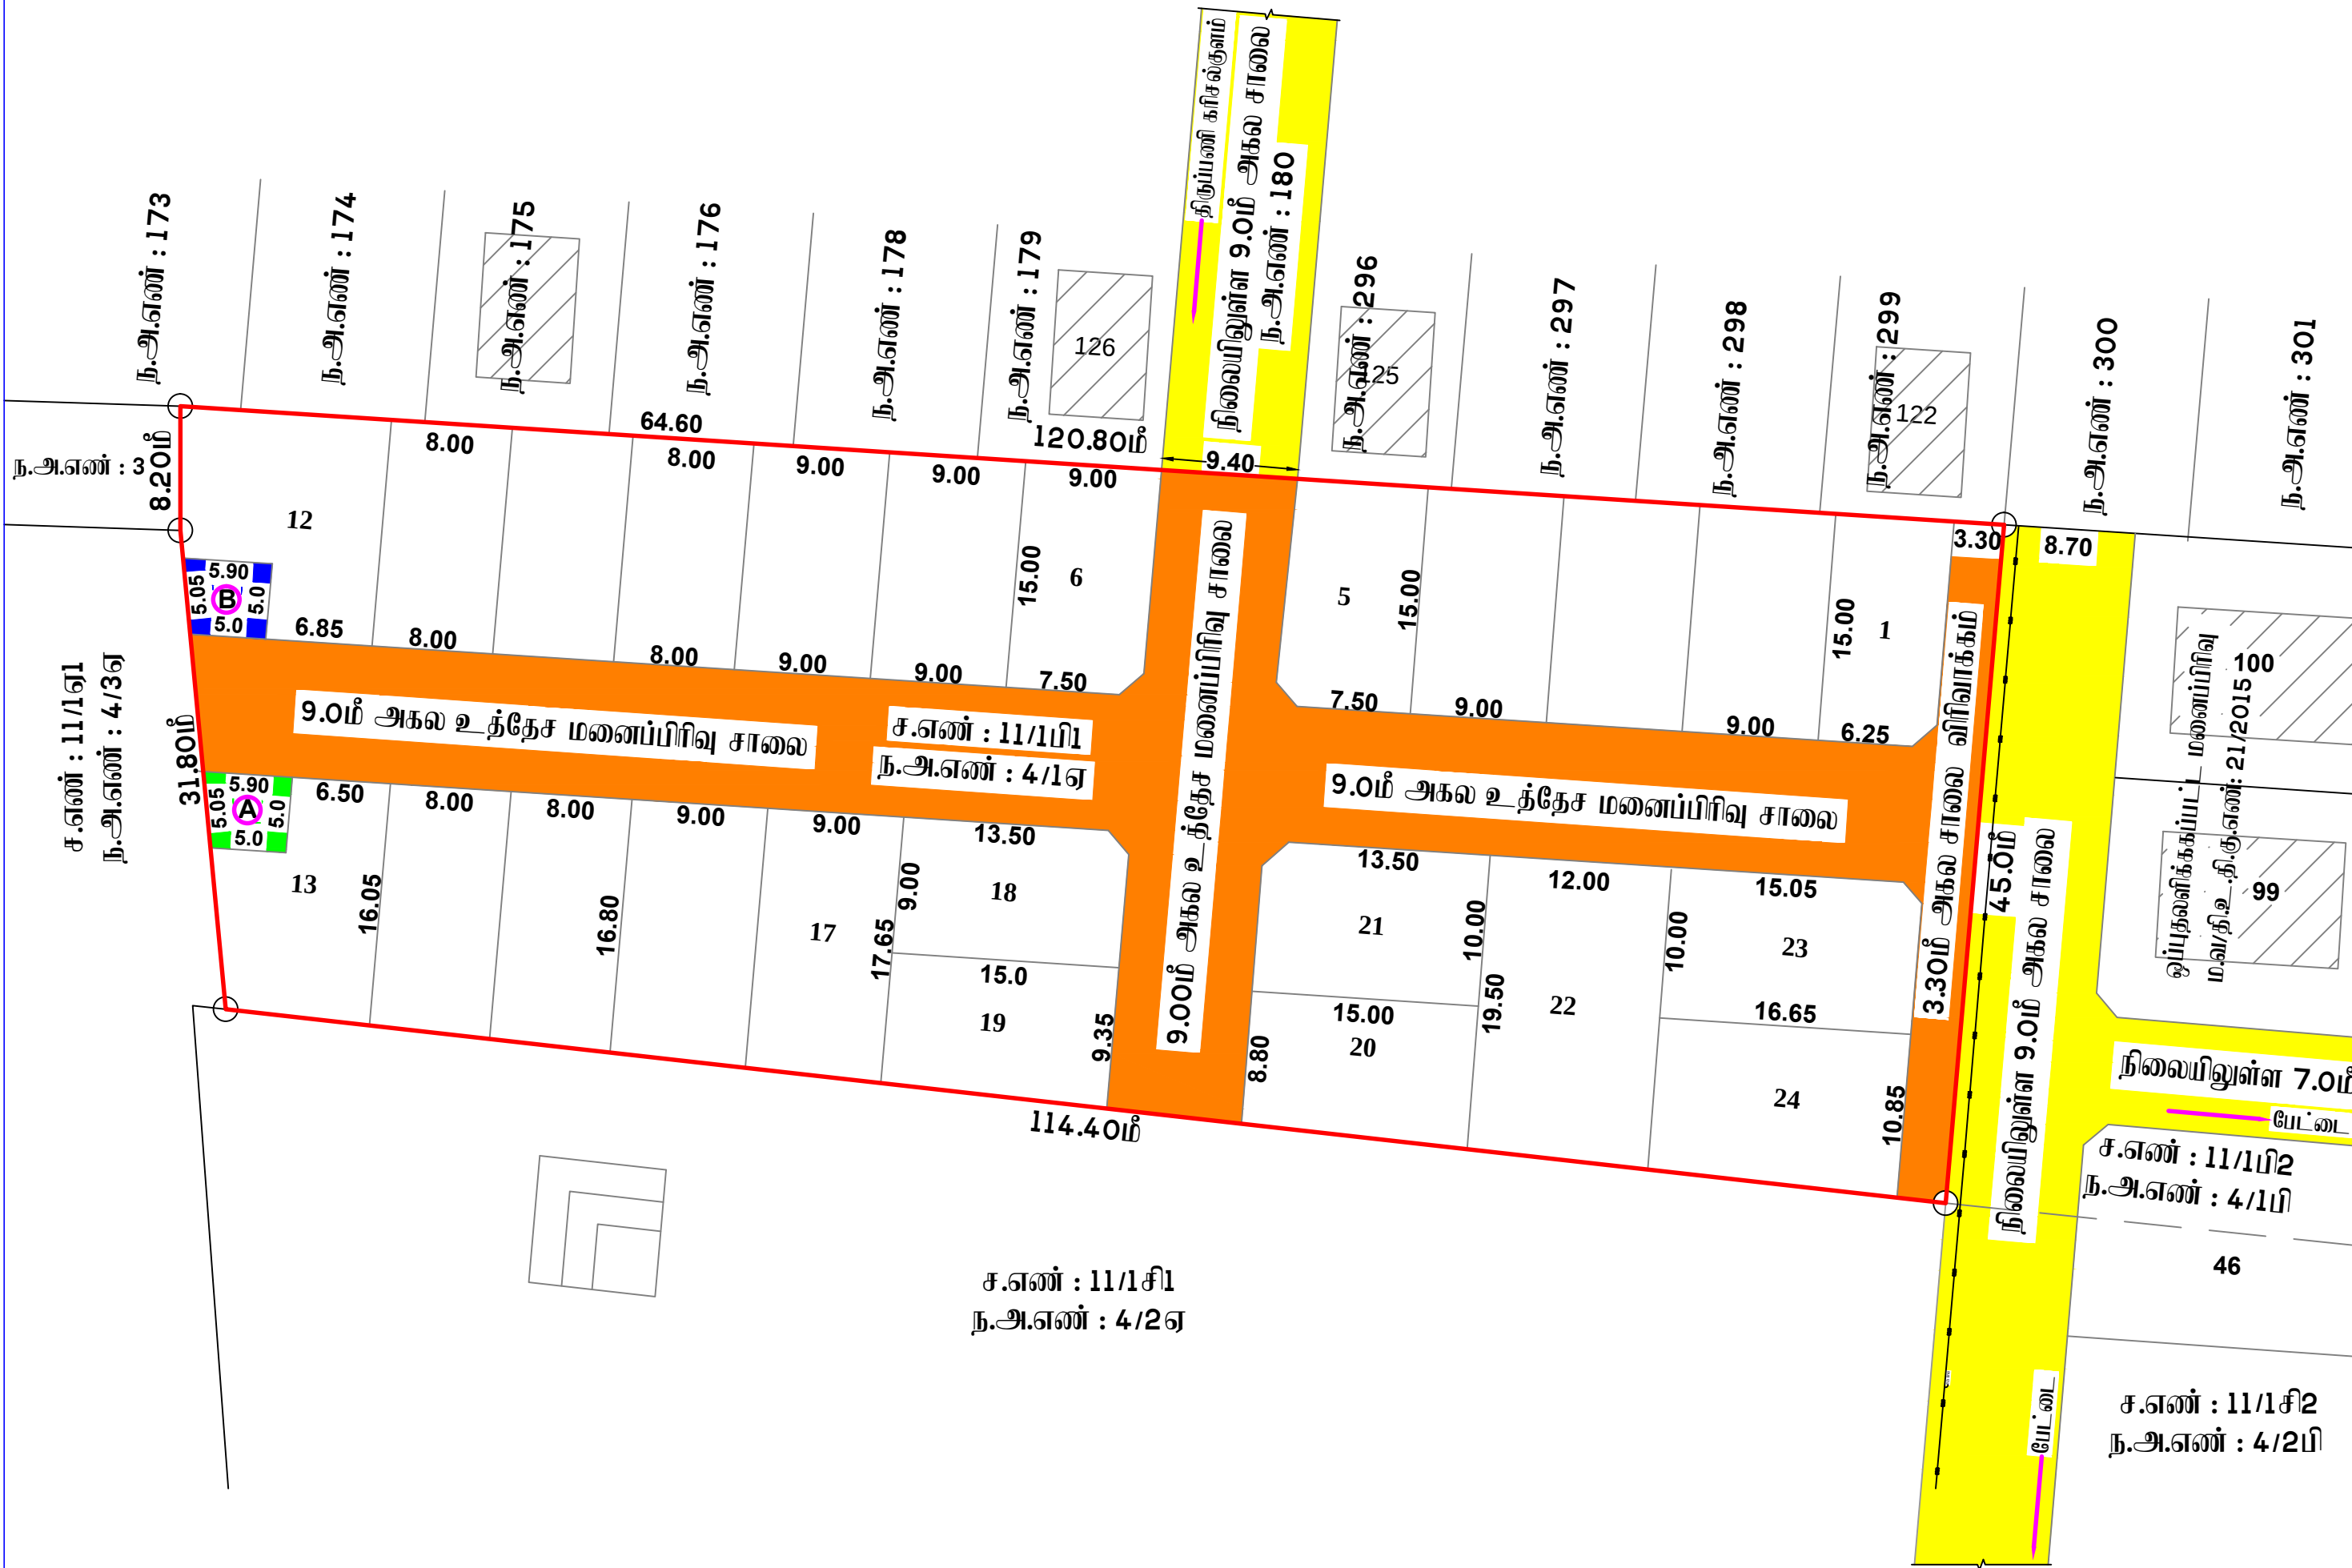

மனைப்பிரிவு வரைபடம்
மாவட்ட நகர் ஊரமைப்பு அலுவலகம்
திருநெல்வேலி உள்ளூர் திட்டக்குழுமம்
திருநெல்வேலி மாவட்டம்.
திருநெல்வேலி வட்டம்,
திருநெல்வேலி மாநகராட்சி
திருநெல்வேலி வார்டு,
சர்வே எண்: 11/1பி1,
கருவேலன் குளம் கிராமம்,
புதிய டவுன் வார்டு எண்: Y , பிளாக் எண்: 2, புதிய நகரளவை எண்: 4/1ஏ –ல் இல்
அமையும் குடியிருப்பு மனைப்பிரிவின் தொழில் நுட்ப ஒப்புதல் வரைபடம்.

அளவு: 1 : 400	இணையதள விண்ணப்பம் எண் : 9LSDXHON	
---------------	----------------------------------	--

குறிப்பு:—		
மனைப்பிரிவு இடத்தின் பரப்பளவு	-	5080.00ச.மீ (1.25 ஏக்கர்)
உத்தேச சாலையின் பரப்பளவு	-	1490.16ச.மீ
மீதமுள்ள பரப்பளவு	-	3589.84ச.மீ
கோரிய மனைகள்	-	24
ஒதுக்கிய மனைகள்	-	24

மனைப்பிரிவு இடத்தின் எல்லை	
நிலையில் உள்ள சாலை	
மனைப்பிரிவு சாலை	

ஒதுக்கீடுகள் :—
(திருநெல்வேலி சார்பதிவகம் ஆவண எண் :3772/2023, நாள்:24.08.2023 – ன் மூலமாக
உள்ளாட்சிக்கு ஒப்படைப்பு செய்யப்பட்டுள்ளது)

TANGEDCO (A) ஒதுக்கீடு	-	27.39ச.மீ (0.76%)	
PUBLIC PURPOSE (B) ஒதுக்கீடு	-	27.39ச.மீ (0.76%)	

பொது ஒதுக்கீடுகள் :—
உத்தேச மனைப்பிரிவு சாலை மற்றும் மூலை முடக்கு – 1490.16ச.மீ
மூலை முடக்கு – 7.20மீ மற்றும் 9.0மீ அகல சாலைக்கு 1.50மீ X 1.50மீ

- நியந்தனைகள்:**
- அரசாணை நிலை எண் : 134 – ன் நகராட்சி நிர்வாக மற்றும் குடிநீர் வழங்கல் துறை நாள் 20.9.2002 மற்றும் அரசாணை நிலை எண் : 181 – ன் விட்டு வசதி மற்றும் நகர்ப்புற வளாச்சி துறை நாள் 19 – 12 – 2020 – ன் படி உள்ளாட்சியால் நில உரிமம் குறித்து மாநகராட்சி ஆணையாளர் உறுதி செய்து கொள்ள வேண்டும். மேலும் சாலைகள், மூலை முடக்கு மற்றும் இதர பொது ஒதுக்கீடுகள் தாபைத்திரம் மூலம் மனுதாரரால் திருநெல்வேலி மாநகராட்சி ஒப்படைப்பு செய்யப்பட வேண்டும்.
 - இம்மனைப்பிரிவுக்கு இறுதி ஒப்புதல் வழங்கும்முன் நில ஆர்ஜிதம் ஏதும் இல்லை எனவும், எந்தத் துறையாலும் நில ஆர்ஜித நடவடிக்கை எடுக்கப்படவில்லை எனவும், நில ஆர்ஜிதம் செய்து தரக்கோரி மாவட்ட வசுவரம் அலுவலரிடமிருந்து உத்தேசங்கள் ஏதும் பெறப்படவில்லை எனவும், மாநகராட்சி ஆணையாளர் அவர்கள் உறுதி செய்து கொள்ள வேண்டும்.
 - நில உரிமம் குறித்து சமர்ப்பிக்கப்பட்ட சான்றுகள் மற்றும் பரிசீலனைக்கு சமர்ப்பிக்கப்பட்ட ஆவணங்கள் சரியானவையல்ல என அறியப்பட்டால் அல்லது மனைப்பிரிவிற்கு தொழில்நுட்ப ஒப்புதல் வழங்கியதால் பாதிப்பு ஏற்படக்கூடிய குழந்தைகள் ஏற்படும். இம்மனைப்பிரிவிற்கு வழங்கப்பட்ட தொழில்நுட்ப ஒப்புதல் எவ்வித முன் அறிவிப்பும் இன்றி நகர் ஊரமைப்பு துறையால் ரத்து செய்யப்படும்.

ம.வ/தி.உ.தி.கு எண் –SWP/61 / 2023
தி.அ/ம.வ தி.உ.தி.கு எண் –SWP/101/2023

உறுப்பினர் செயலர்/இணை இயக்குநர்
திருநெல்வேலி உள்ளூர் திட்டக்குழுமம்/
மாவட்ட நகர் ஊரமைப்பு அலுவலகம்
திருநெல்வேலி மாவட்டம்

Eight ways to know a piece of land before you pay for it.

This report covers one part of the picture. These cover the rest, drawn from the same government records, for any property in Tamil Nadu.

LandLens One

Ask anything about a property and get an answer grounded in live government records, with the sources shown.

[/landlens/one](#)



Verify My Land

Every record check run on one property and returned as a single report.

[/landlens/verify-my-land](#)



Legal Opinion

An advocate's written opinion on the title, built on the records we pull for it.

[/landlens](#)



One Map

Every layer on one map: the parcel, its boundary, zoning, water bodies and what sits around it.

[/landlens/one/map](#)



PriceMap

What land actually changed hands for around this plot, taken from the registered deeds.

[/landlens/pricemap](#)



Build Scope

What you are allowed to build here: floor space, height, coverage and setbacks.

[/landlens/build-scope](#)



Property Tracker

Watch a property and hear about it when something new is registered against it.

[/landlens/property-tracker](#)



Deal Room

Run the transaction in one place: documents, stamping, signatures and the parties.

[/landlens/deal-room](#)



Twenty-four checks you can run yourself, at no cost.

Records and verification

The registers themselves, read for you.

Encumbrance Certificate

Patta and Chitta

Field Measurement Sketch

EC Analyzer

Bank charge check

Court case search

Seller background check

Approval check by survey

Value and duty

What it is worth and what it costs to register.

Guideline value by street

Guideline value by survey

Stamp duty and registration fees

Capital gains

Floor space index

Area unit converter

Zoning and land use

What the plan says can happen on this land.

Land use zone finder

CMDA land use check

Coastal regulation zone

Master plan check

Water bodies finder

Airport height clearance

Registers and directories

Who holds it, and which office keeps the record.

Find your registering office

Temple property check

Waqf property check

RERA register



Every free tool
/tools



Services we run
for you
/services



The LandLens
suite
/landlens/one



Every claim in this document traces back to a government record.

Legal opinions, due diligence and title verification

Building plan, layout and sub-division approvals

Completion and occupancy certificates, regularisation

Escrow, negotiation and NRI property management

Land survey, soil testing, architecture and construction

Verified RealEstate
3/350/2 Mettukuppam,
OMR Thoraipakkam,
Chennai 600 097, India
hello@verified.realestate
+91 9996 12 9996

Prepared from the registers named on the page each finding sits on. Where a register could not be read, this document says so in its place rather than leaving the gap to be read as a clean result.

