
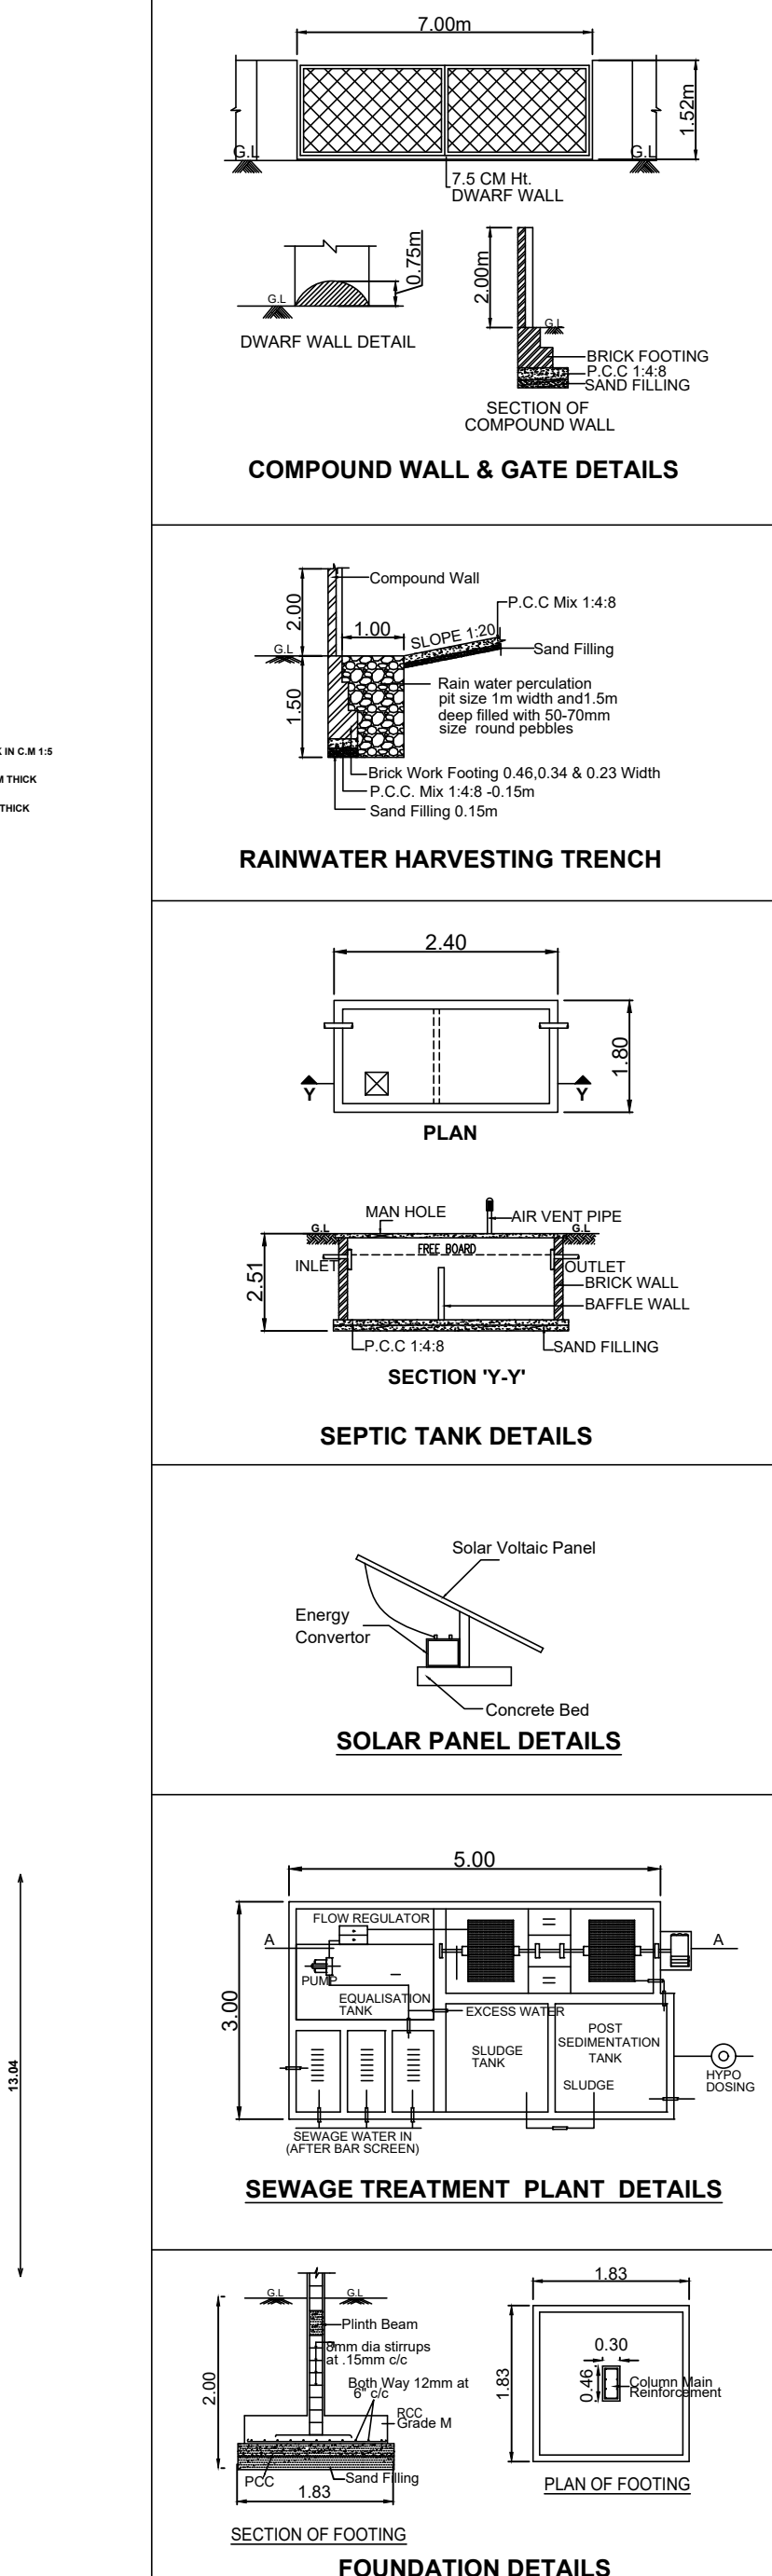
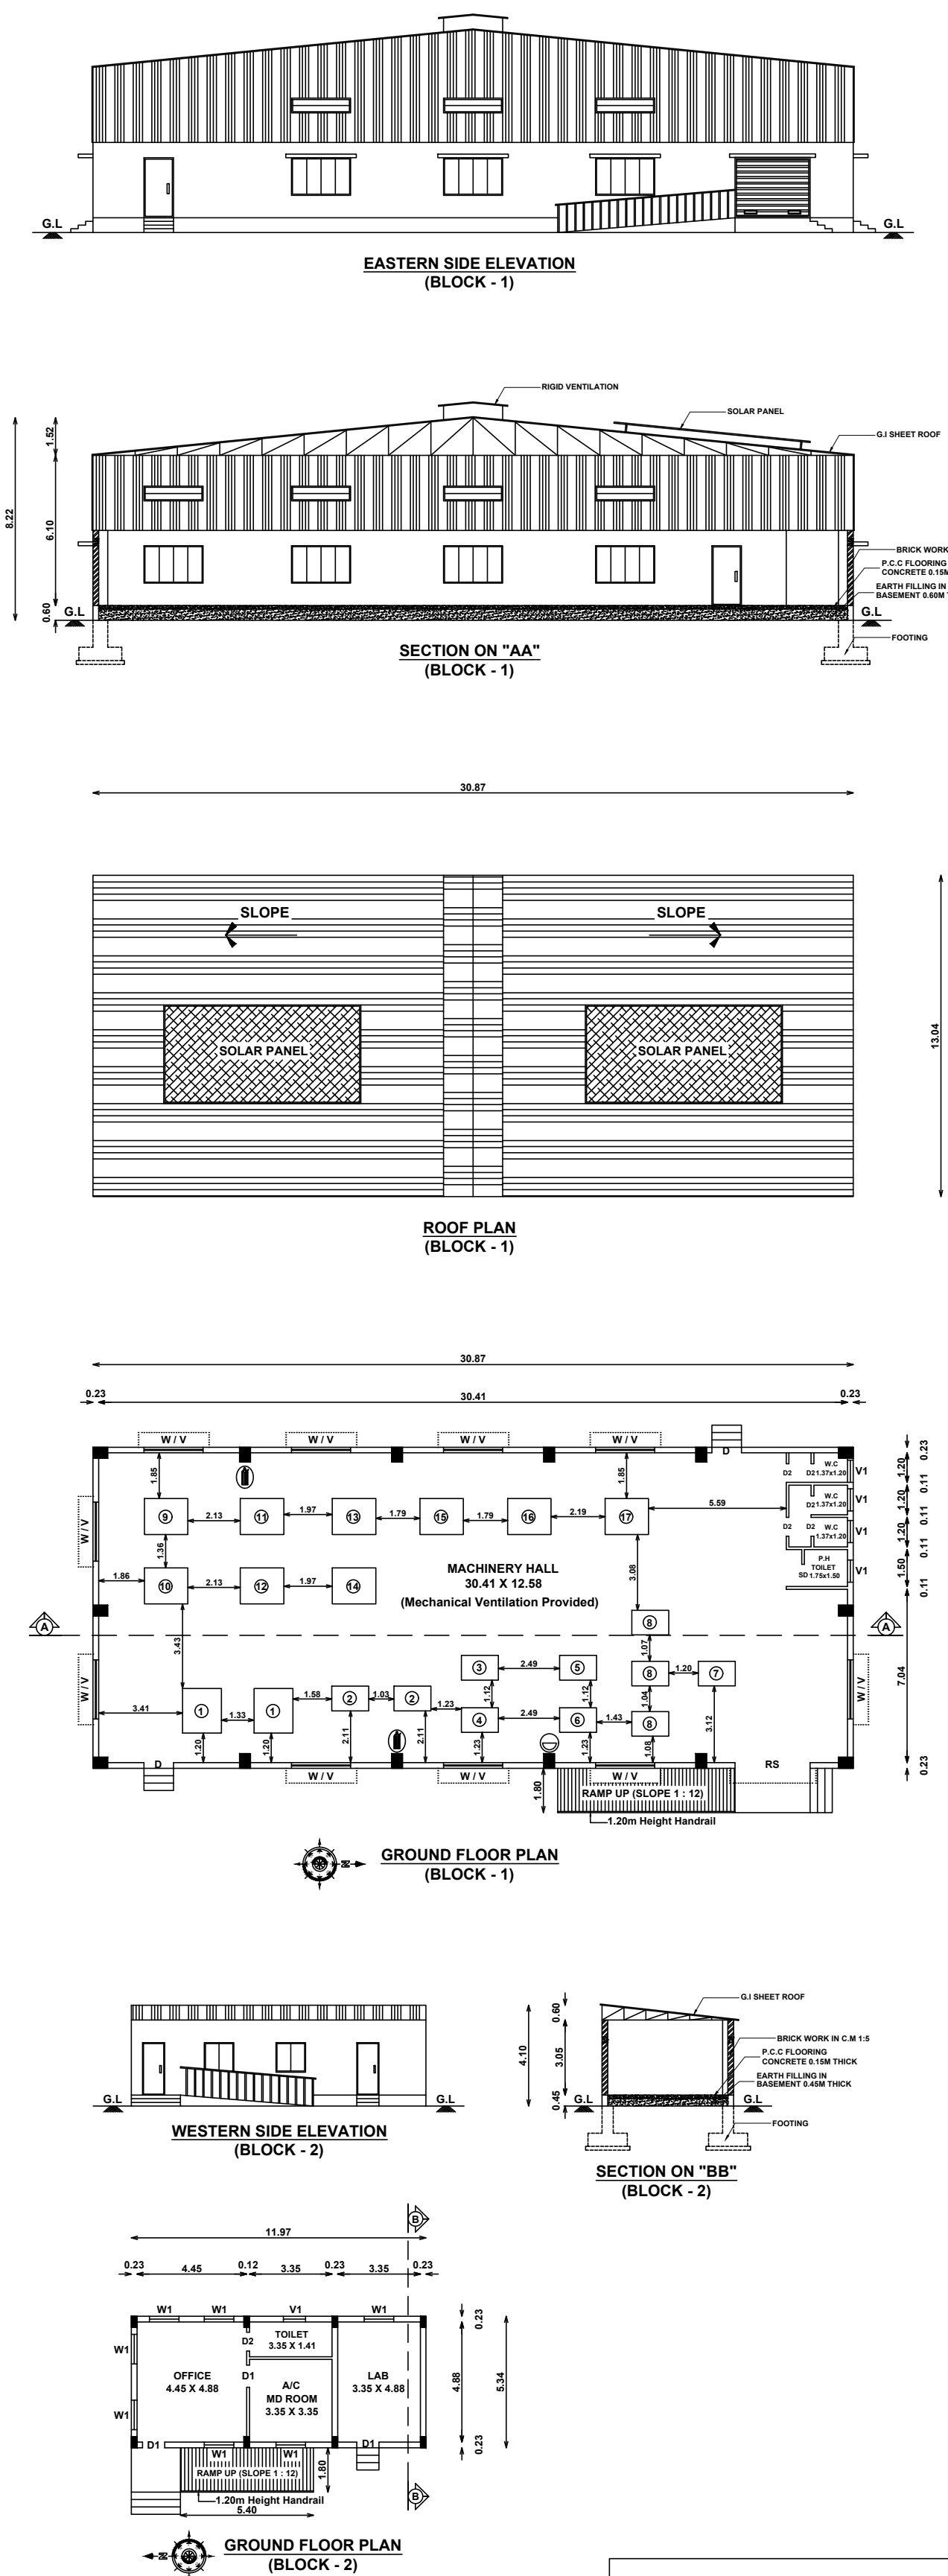


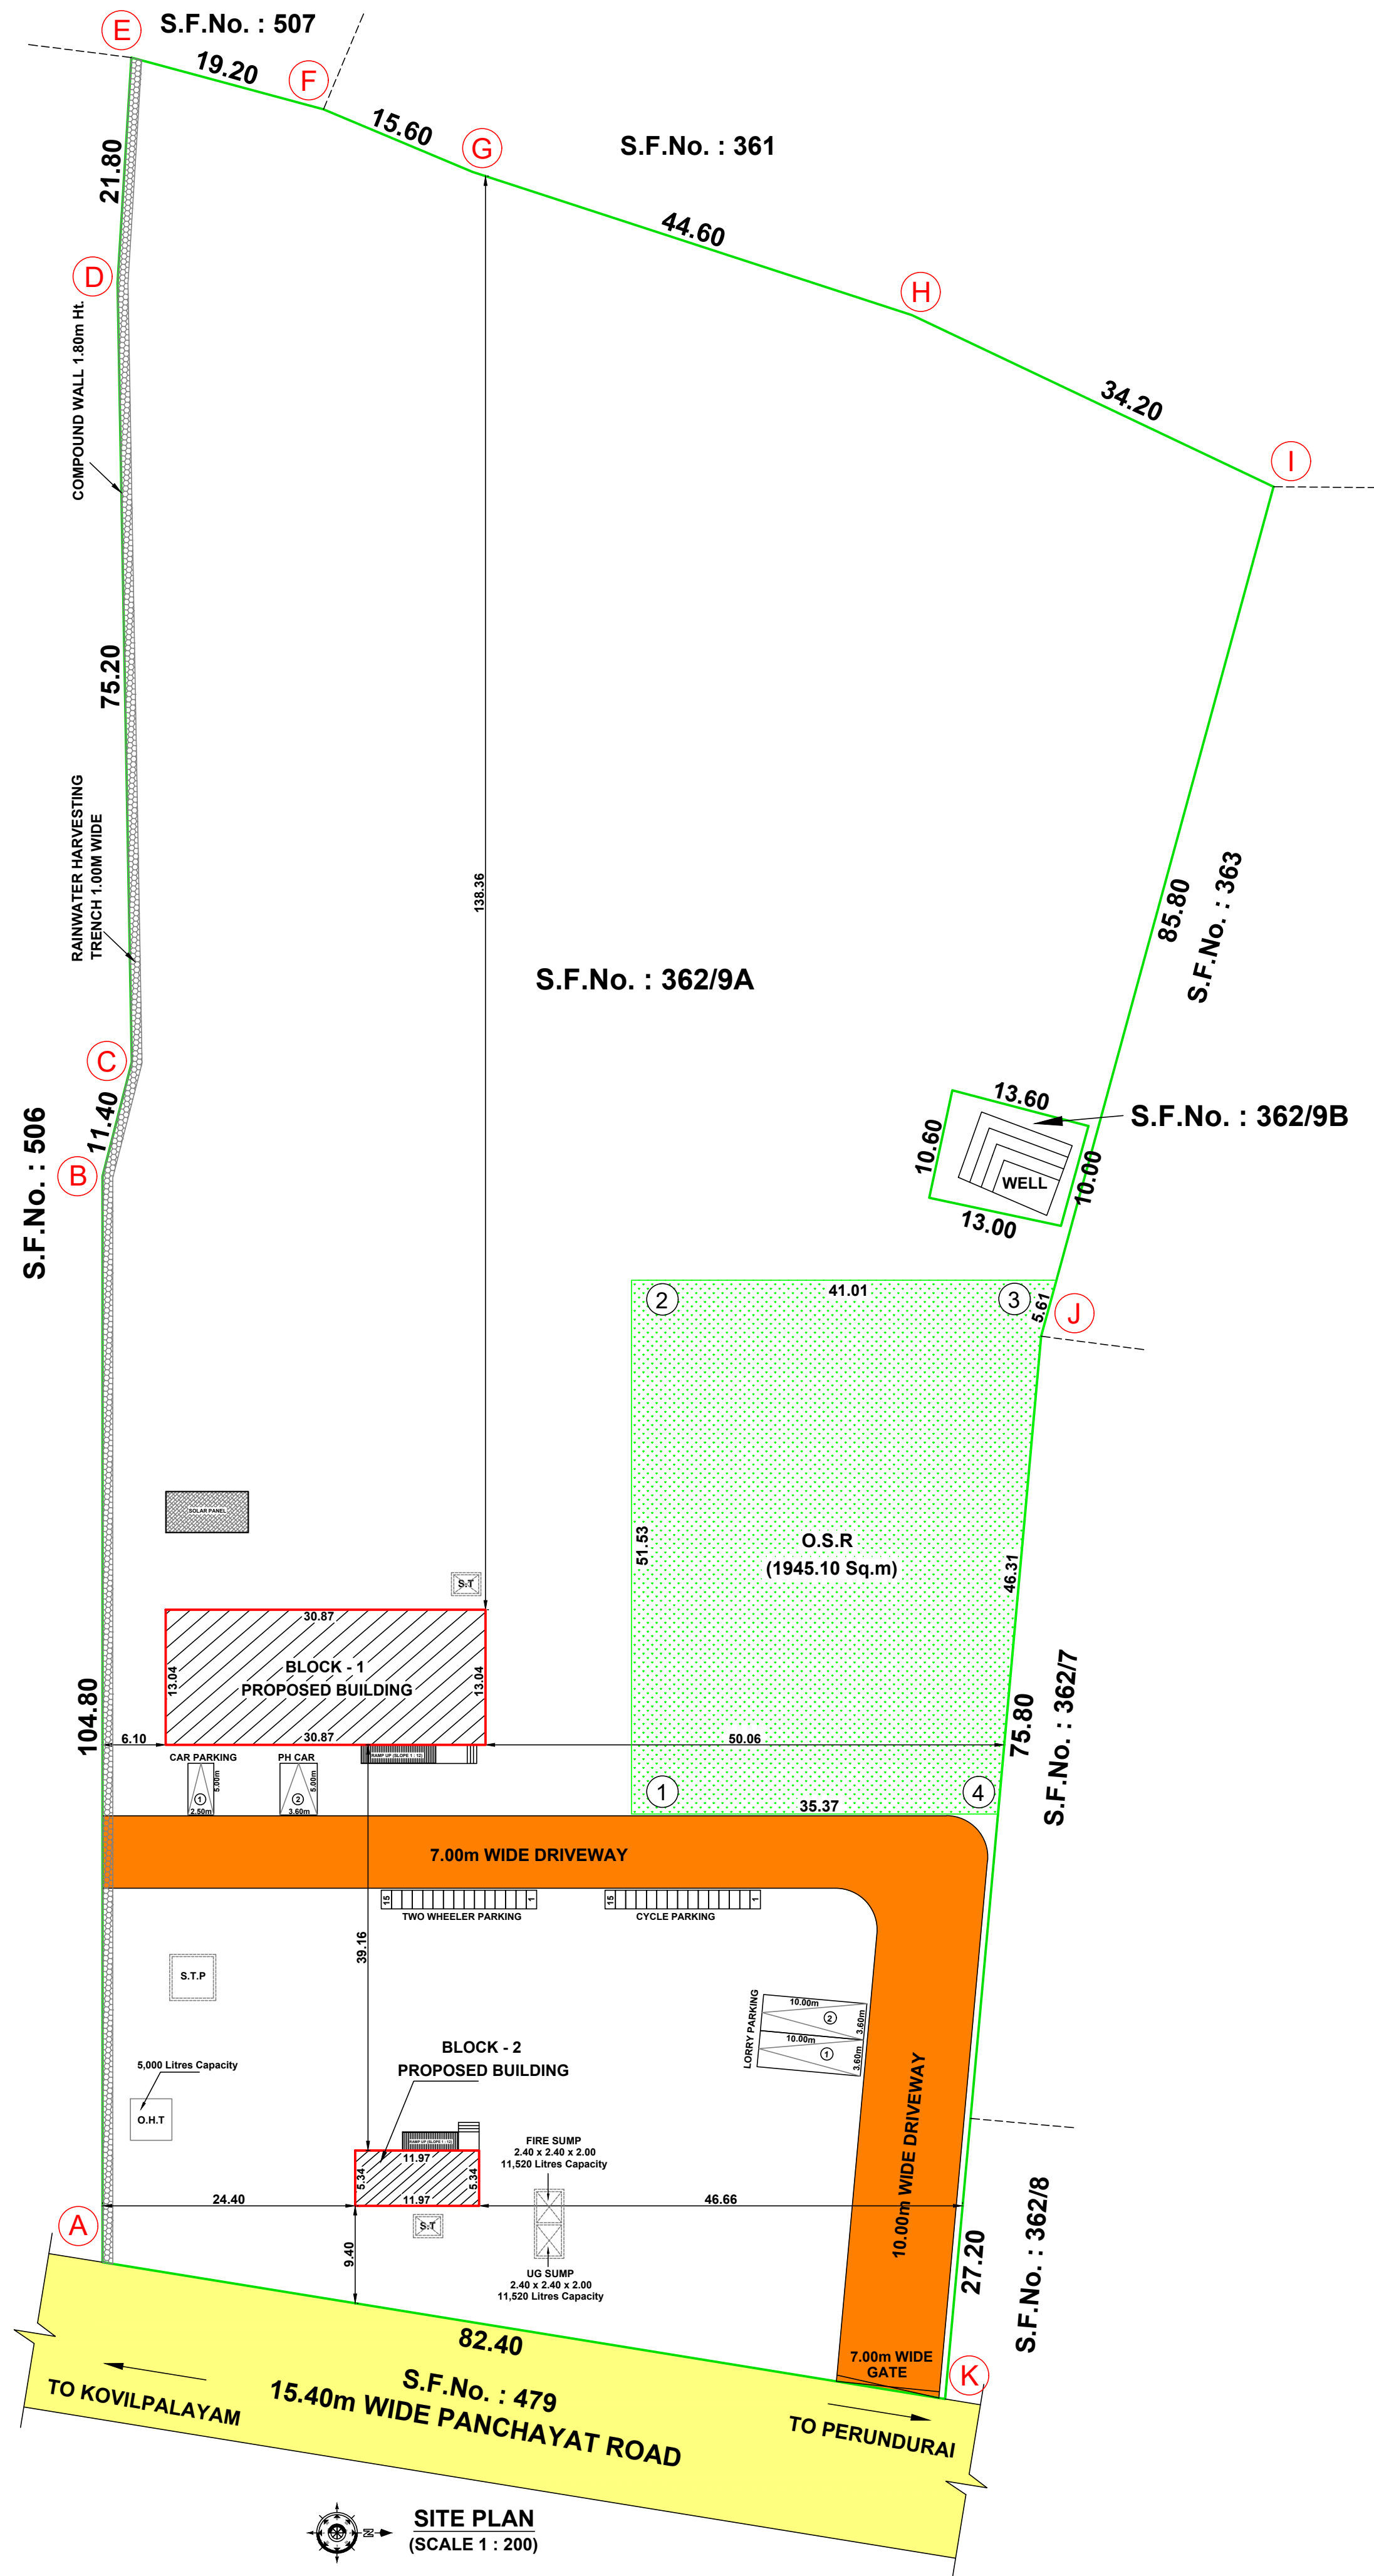

Machinery Details			
S.No	MACHINE NAME	Hp	Nos.
1.	MAIN MACHINE VIBRATOR	10	2
2.	COOLING FAN FOR VIBRATOR MOTOR	0.50	2
3.	HYDRAULIC POWER STATION	30	1
4.	GREEN PRODUCT CONVEYOR	02	1
5.	STACKER LIFTING DEVICE	03	1
6.	STACKER DRIVE	02	1
7.	AGGREGATE HOPPER CONVEYOR	05	1
8.	VIBRATOR MOTOR FOR BINS	0.25	3
9.	DRY MIX CONVEYOR	03	1
10.	PLANETARY MIXER	25	1
11.	MIXER GATE	02	1
12.	CEMENT SCREW CONVEYOR	05	1
13.	VIBRATOR MOTOR FOR CEMENT	0.12	1
14.	WET MIXER CONVEYOR	05	1
15.	ADMIXTURE DOSING PUMP	0.3	1
16.	PNEUMATIC SYSTEM	03	1
17.	WATER PUMP	02	1

COLOUR INDEX			
SITE BOUNDARY SHOWN			
PROPOSED BUILDINGS SHOWN			
DRIVEWAY SHOWN			
OSR SHOWN			
EXISTING ROAD SHOWN			

PLAN SHOWING THE PROPOSED CONSTRUCTION OF GALVALUME SHEET ROOF INDUSTRIAL BUILDING, (WHITE CATEGORY - 4016 - FLY ASH BRICKS / BLOCK MANUFACTURING - 109.17 Hp), IN R.S.F.No. : 362 / 9A, OF MUGASIPIDIYUR VILLAGE AND PANCHAYAT, PERUNDURAI TALUK, ERODE DISTRICT.

APPLICANT : Mr. V.SENTHILKUMAR, S/o.VELUSAMY

SCALE 1 : 100 **ALL DIMENSIONS ARE IN "METRE"**

AREA STATEMENT :

SITE EXTENT :

AS PER DOCUMENT [4.6775 ACRES] **18929.01 Sq.m**

AS PER PLR / FMB **18918.00 Sq.m**

SUPERIMPOSED PLOT AREA **18920.83 Sq.m**

FLOOR DETAILS	BUILTUP AREA (Sq.m)	NON-FSI AREA (Sq.m)	NET FSI AREA (Sq.m)
BLOCK - 1 (MACHINERY HALL) :			
GROUND FLOOR AREA	402.54	----	402.54
BLOCK - 2 (OFFICE) :			
GROUND FLOOR AREA	63.91	----	63.91
TOTAL AREA	466.45	----	466.45

FLOOR SPACE INDEX (F.S.I) = $\frac{466.45}{18918.00} = 0.02 < 2.00$

PLOT COVERAGE (P.C) = $\frac{466.45}{18918.00} \times 100 = 2.46 \%$

HEIGHT OF THE BUILDING : 8.22 METER

O.S.R REQUIRED : 1892.90 Sq.m (10.00 %)

O.S.R PROVIDED : 1945.10 Sq.m (10.27 %)

JOINERY DETAILS	SIZE (In Meter)
RS ROLLING SHUTTER	3.05 X 2.44
D DOOR	1.22 X 2.13
D1 DOOR	0.91 X 2.13
D2 TOILET DOOR	0.76 X 2.13
SD SWING DOOR	0.91 X 2.13
W WINDOW	2.44 X 1.52
W1 WINDOW	1.22 X 1.22
V VENTILATOR	2.44 X 0.60
V1 VENTILATOR	2.00 X 0.60

APPLICANT :

REGISTERED STRUCTURAL ENGINEER :

Er. S.SURESH M.E. (Structural Engg.), MBA, Reg. Struc. Engineer Gr-I, Reg.No:09/2020/RSE/GR-I/EDTCP PRIYAM BUILDING SERVICESS No:42/1, Siva Complex, FirstFloor, Erode-638 011, Ph: 96594 45577.

REGISTERED ENGINEER :

Er.K.GOWTHAM M.E.(Struct). L.B.S / Registered Engineer Grade-II (RE) Reg.No/Erode 06/2020/RE-Gr II / EDTCP Licensed Land Surveyor. 2022/15/0017 122/15, TMG Complex, Opp. Taluk office, Perundurai-638052. CELL:8122905134

Online Application No. : SWP / BPA / / 2025

Site Boundary shown as "A to " and Numbered as SWP / DTCP / ERODE / Site Approval No. : / 2025

SWP / DTCP / ERODE / Building Permission No. : / 2025

DEPUTY DIRECTOR (I/C), DISTRICT TOWN AND COUNTRY PLANNING OFFICE, ERODE DISTRICT