

PP

APPROVAL RECORD

Planning Permission

Erode district, Tamil Nadu

APPROVAL TYPE
Building Plan

ISSUING AUTHORITY
Rural Panchayat

The approval as the planning authority issued it, reproduced in full behind this page.

An approval speaks to what was sanctioned, not to what was built. Completion is a separate record.



PLAN SHOWING THE PROPOSED CONSTRUCTION OF GROUND FLOOR GI SHEET ROOF RESIDENTIAL BUILDING IN OLD

S.F NO:472, R.S.F NO:483/1, 1A, NEW R.S.F NO:483/1A2, PATTA NO:7016 AT SEMANDAMPALAYAM, VADAMUGAM VELLODE

VILLAGE & PANCHAYAT, CHENNIMALAI UNION, PERUNDURAI TALUK, ERODE DISTRICT.

Rainwater Harvesting Details

RAIN WATER PIPE FROM TERRACE
SLOPE 1:20
5 TO 7.5 MM SIZE ROUNDED PEPPLE
1.00 M
1.52 M
0.15 M
1.20 M
0.30 M

Solar Panel Details

Solar Panel
Energy Converter
Concrete Bed
Stand
5.00 M
4.00 M
3.00 M
1.83 M
7.5 cm dwarf wall Plinth beam
Platform level
Brick wall in CM 1:5
2.45 M

Foundation Details

FOUNDATION
COLUMN
GRADE BEAM
2.12 M
0.15 M
0.15 M
1.82 M
1.83 M
0.46 M
0.23 M

DETAILS OF SEPTIC TANK


1. COLLECTION TANK 2.00MX2.00MX2.00M
2. AERATION TANK 1.25MX1.25MX3.00M
3. SETTLING TANK 1.25MX1.25MX2.00M
4. TREATED EFFLUENT 5.12MX4.99MX1.22M
5. COLLECTION TANK 10.00MX8.50MX0.25M
6. ELEVATED TANK
7. SLUDGE DRYING BED
8. COLLECTION PUMP
REGULATION LINE
TOILET FLUSHING
EXCESS WATER TO GARDENING / DRAINAGE
DRY SLUDGE TO DISPOSAL

30'-0" (9.145)


APPLICANT NAME:

Mr.N.GURUPRASANNA, (AADHAR NO: 3678 9258 7363)


S/o.Mr.NAGARAJAN,

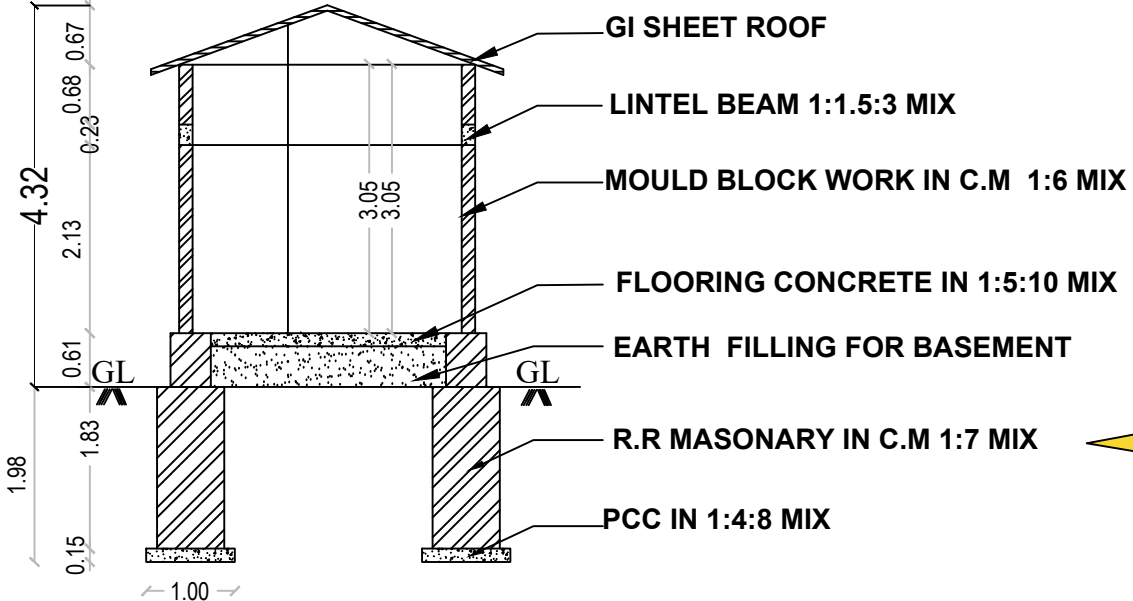


SECTION ON "A-B"

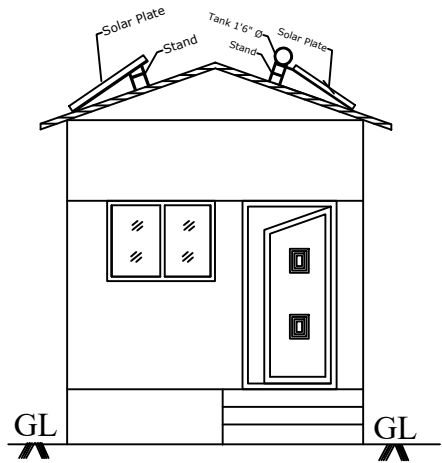

ELEVATION

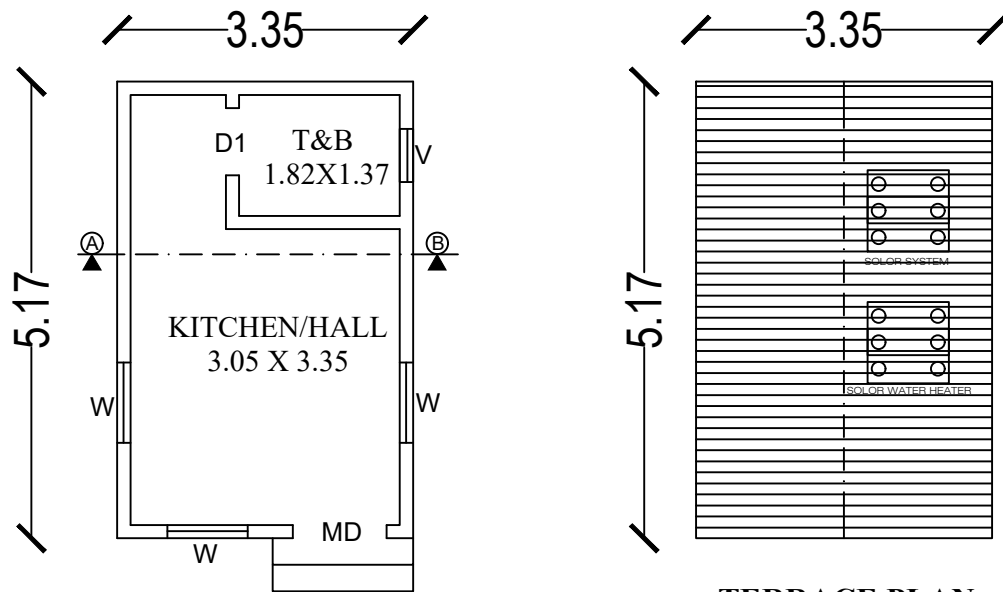

GROUND FLOOR GI SHEET PLAN

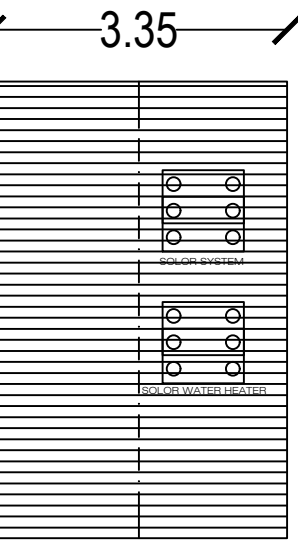

TERRACE PLAN

ALL DIMENSIONS ARE IN FEET AND METER


SCALE 1:100





GPS LOCATION

LATITUDE:11.251424

LONGITUDE:77.640640

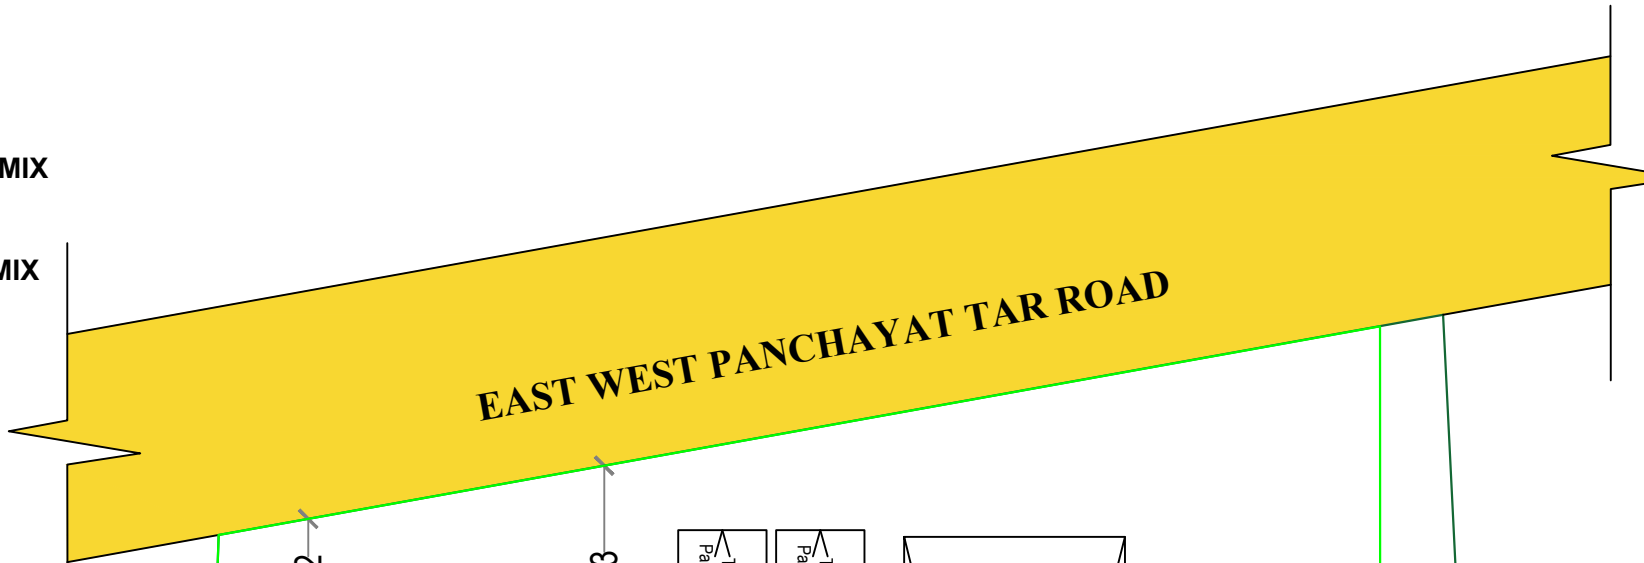

Mr. NAINAMALAI PROPERTY

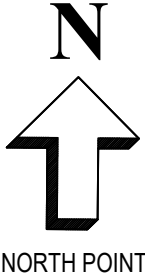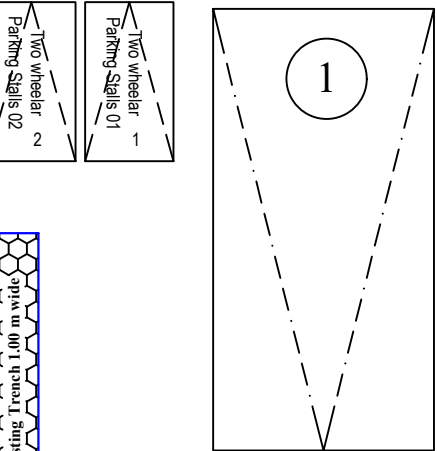

Mrs. NALLAMMAL, Mr.KANDHASAMY,
Mr.THANGAMUTHU, Mr.KRISHNAN, Mrs.
ESWARI, Mr. SHANMUGAM PROPERTY

R.S.F NO:483/3 PROPERTY

SITE PLAN

SCALE 1:100

REFERENCE

SHEET 01/01

PLAN INFO
PLOT_AREA_M2=235.00
SINGLE_FAMILY_BLDG=NO
CRZ=NO
SECURITY_ZONE=NO
ACCESS_WIDTH_M=7.48
WHETHER_GOVT_OR_AIDED_SCHOOL=NO
ROAD_WIDTH=7.10
ROAD_LENGTH=350.00
AVG_PLOT_DEPTH= 17.52
AVG_PLOT_WIDTH= 13.53
LAND_USE_ZONE = RESIDENTIAL
DISTRICT=ERODE
TALUK=PERUNDURAI
RWH_DECLARED=YES
AREA_TYPE=OTHERS
BUILDING_NEAR_TO_RIVER=NO
OSR_APPLICABLE=NO
PROVISION_FOR_GREEN_BUILDINGS_AND_SUSTAINABILITY=YES
FIRE_PROTECTION_AND_FIRE_SAFETY_REQUIREMENTS=YES
PREMIUM_FSI_REQUIRED=NO
IS_APPROVED_LAYOUT=NO
JURISDICTION_TYPE=PANCHAYAT
SURVEY_NO=438/1A2
PATTA_NO=7016
AS_PER_DOCUMENT=235.00
AS_AT_SITE=235.00
FMB_OR_PLR=235.00
IS_SWIMMING_POOL_EXISTS=NO
IF_HERITAGE_TOWN_LESSTHAN_1KM_RADIUS=NO

AREA	STATEMENT	SQ.FT	SQ.MT
TOTAL LAND AREA	(17.00 CENT)		
TAKEN LAND AREA OF THE BUILDING		2529.54	235.00
PLINTH AREA OF THE GF GI SHEET ROOF BUILDING		186.32	17.31
FLOORING AREA OF THE GF GI SHEET ROOF BUILDING		155.75	14.47
AREA OF THE OPEN SPACE		2343.21	217.69

Online Application No.SWP/BPA/736960/2025
Roc NO:ERD/CHML/V.VELLODE/36/2025-2026
Building Permit/License Valid from:06/02/2026 to 06/02/2031
Date:06/02/2026

SCHEDULE OF JOINERY	FEET	METRE
MD MAIN DOOR	3'6" X 7'0"	1.06 X 2.13
W WINDOW	3'0" X 3'0"	0.91 X 0.91
D1 PLASTIC DOOR	2'6" X 7'0"	0.75 X 2.13
V VENTILATER	2'0" X 2'0"	0.61 X 0.61

REFERENCE :

Site Boundary	-	
Taken Land	-	
Proposed Building	-	
RWH & ST	-	
Road	-	

DRAWING BY : GK PLANNERS

237-6 SIVAM NAGAR,
NEAR NALLAPPAS THEATRE,
PERUNDURAI,
ERODE -638052 CONTACT:
99652-66826, 97509-66826,

APPLICANT



N. Guruprasanna

Mr.N.GURUPRASANNA,

REGISTERED ENGINEER (RE)



Er.S.GOPALAKRISHNAN,B.E.,M.E.,(Str.),
AMIE.,CE(D),FIV.,MISTE.,
REGISTERED ENGINEER GRADE I (RE-Gr.I)
REG.No. 01/2024/RE-Gr.I/EDTCP (Renewal) (Valid Upto - 31.03.2029)
GK PLANNERS
237-6, Sivam Nagar, Near Nallappas Theatre,
Perundurai, Erode - 638 052.

Eight ways to know a piece of land before you pay for it.

This report covers one part of the picture. These cover the rest, drawn from the same government records, for any property in Tamil Nadu.

LandLens One

Ask anything about a property and get an answer grounded in live government records, with the sources shown.

[/landlens/one](#)



Verify My Land

Every record check run on one property and returned as a single report.

[/landlens/verify-my-land](#)



Legal Opinion

An advocate's written opinion on the title, built on the records we pull for it.

[/landlens](#)



One Map

Every layer on one map: the parcel, its boundary, zoning, water bodies and what sits around it.

[/landlens/one/map](#)



PriceMap

What land actually changed hands for around this plot, taken from the registered deeds.

[/landlens/pricemap](#)



Build Scope

What you are allowed to build here: floor space, height, coverage and setbacks.

[/landlens/build-scope](#)



Property Tracker

Watch a property and hear about it when something new is registered against it.

[/landlens/property-tracker](#)



Deal Room

Run the transaction in one place: documents, stamping, signatures and the parties.

[/landlens/deal-room](#)



Twenty-four checks you can run yourself, at no cost.

Records and verification

The registers themselves, read for you.

Encumbrance Certificate

Patta and Chitta

Field Measurement Sketch

EC Analyzer

Bank charge check

Court case search

Seller background check

Approval check by survey

Value and duty

What it is worth and what it costs to register.

Guideline value by street

Guideline value by survey

Stamp duty and registration fees

Capital gains

Floor space index

Area unit converter

Zoning and land use

What the plan says can happen on this land.

Land use zone finder

CMDA land use check

Coastal regulation zone

Master plan check

Water bodies finder

Airport height clearance

Registers and directories

Who holds it, and which office keeps the record.

Find your registering office

Temple property check

Waqf property check

RERA register



Every free tool
/tools



Services we run
for you
/services



The LandLens
suite
/landlens/one



Every claim in this document traces back to a government record.

Legal opinions, due diligence and title verification

Building plan, layout and sub-division approvals

Completion and occupancy certificates, regularisation

Escrow, negotiation and NRI property management

Land survey, soil testing, architecture and construction

Verified RealEstate
3/350/2 Mettukuppam,
OMR Thoraipakkam,
Chennai 600 097, India
hello@verified.realestate
+91 9996 12 9996

Prepared from the registers named on the page each finding sits on. Where a register could not be read, this document says so in its place rather than leaving the gap to be read as a clean result.

