

PP

APPROVAL RECORD

Planning Permission

Erode district, Tamil Nadu

APPROVAL TYPE

Building Plan

ISSUING AUTHORITY


Town Panchayat

The approval as the planning authority issued it, reproduced in full behind this page.















An approval speaks to what was sanctioned, not to what was built. Completion is a separate record.

PLAN SHOWING THE ADDITIONAL & PROPOSED CONSTRUCTION OF GROUND FLOOR RCC ROOF RESIDENTIAL BUILDING IN OLD S.F.NO:478, OLD R.S.F.NO:663/7, NEW NATHAM R.S.F.NO:663/7A, NATHAM PATTANO.1441 AT KANNAKI STREET, WARD NO.16,KARUMANDICHELLIPALAYAM TOWN PANCHAYAT, PERUNDURAI TALUK, ERODE DISTRICT.

EXISTING GROUND FLOOR RCC PLAN-I DOOR No.41/1 AssNo.10745
EXISTING GROUND FLOOR RCC PLAN-II DOOR No.37/1 AssNo.3687

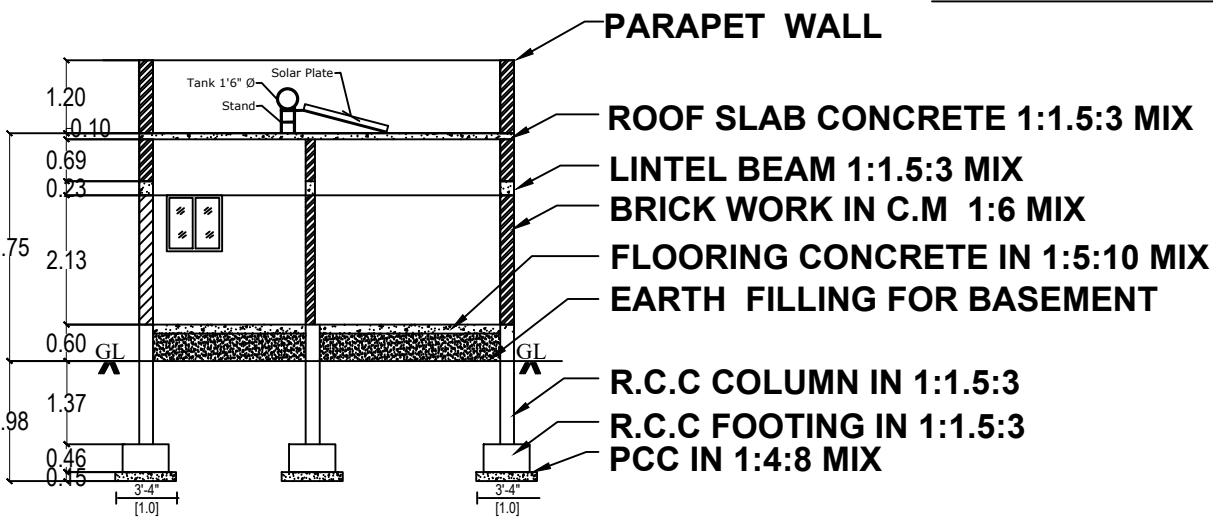

APPLICANT NAME :
Mr.A.SAKTHIVEL,(AADHAR NO: 7336 2065 3605)
S/o Mr.ARUMUGAM,

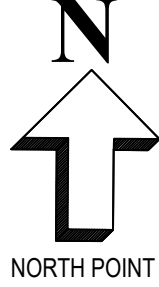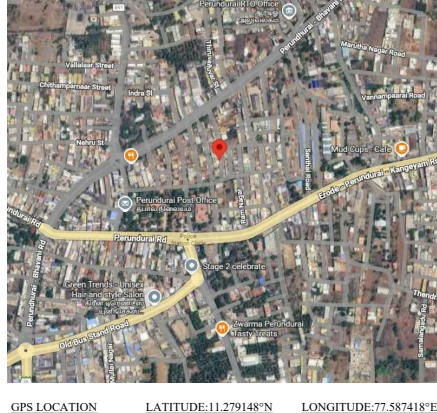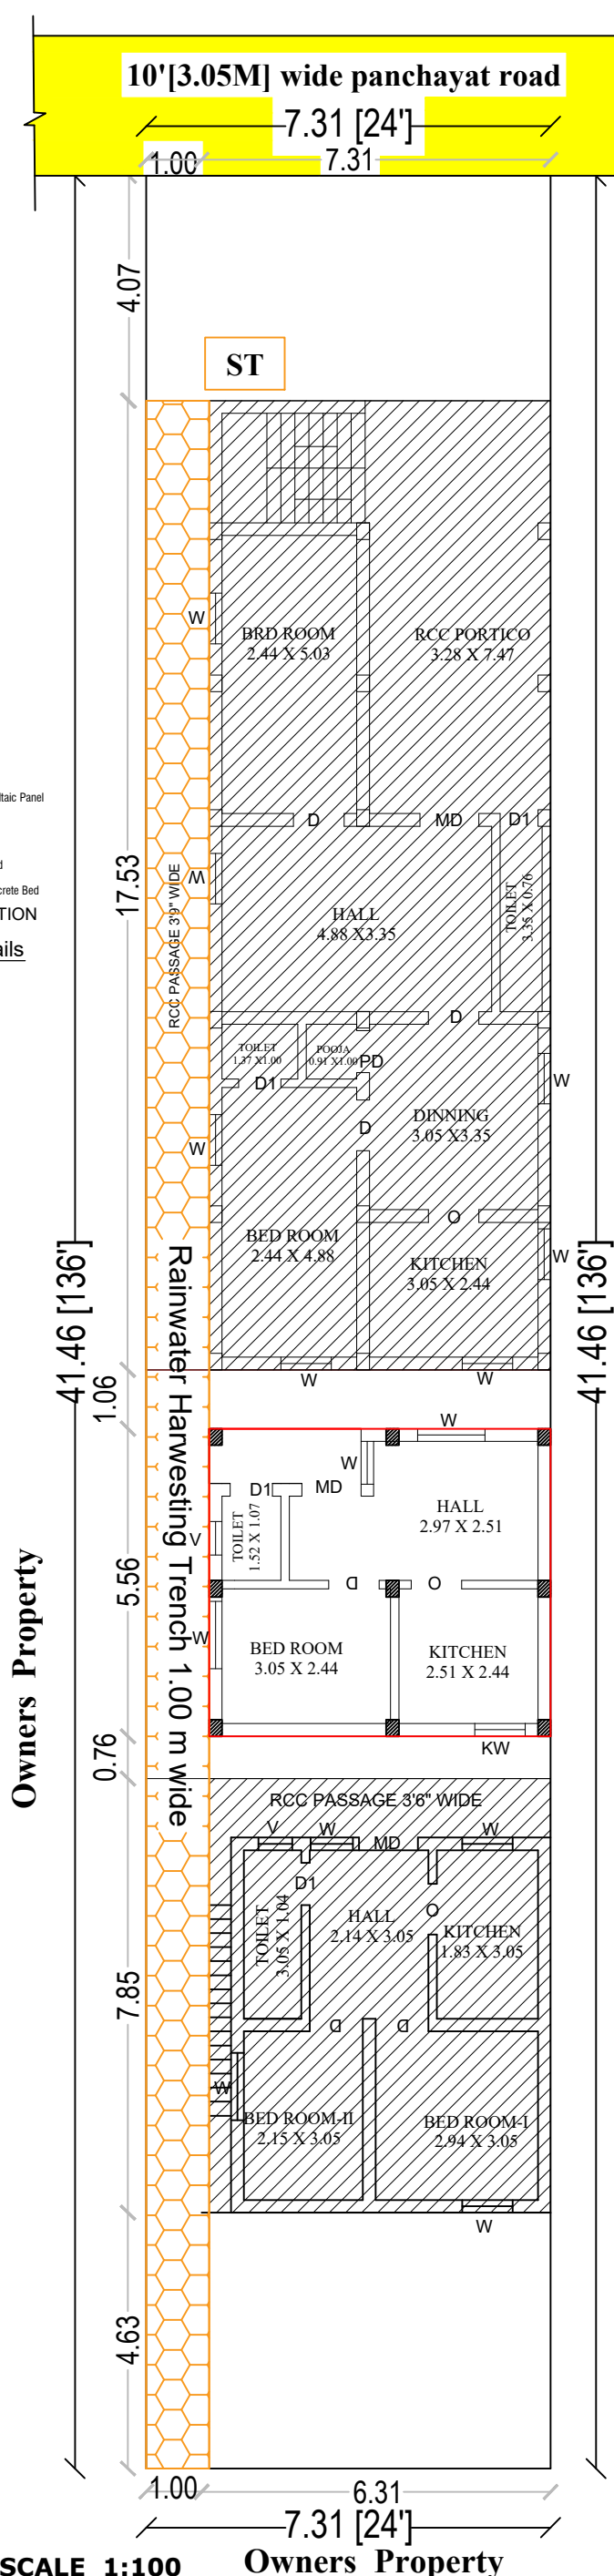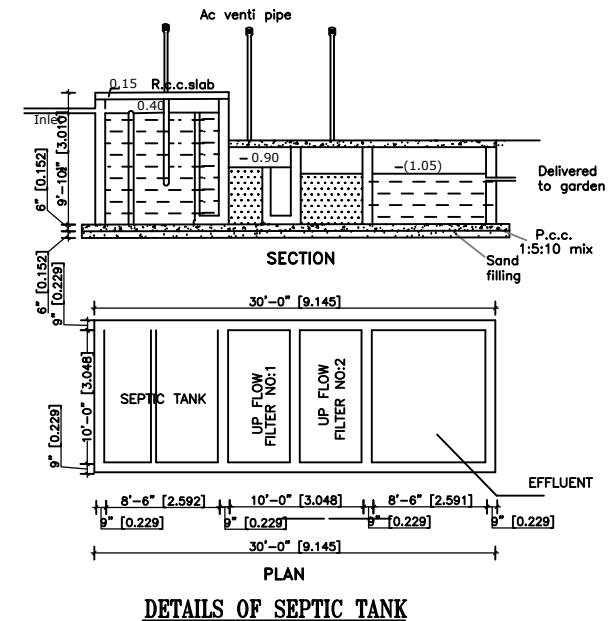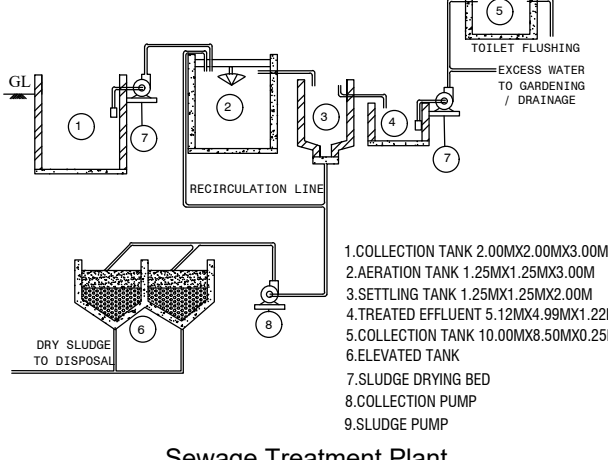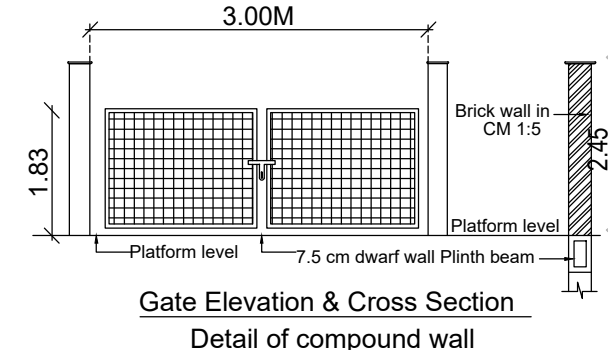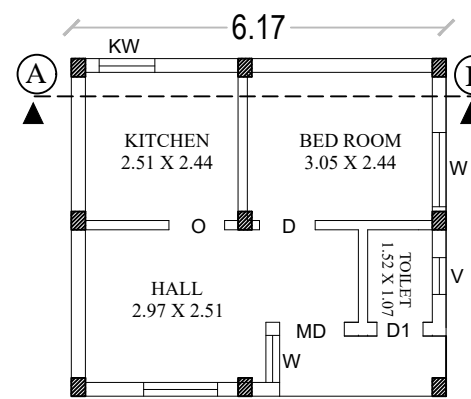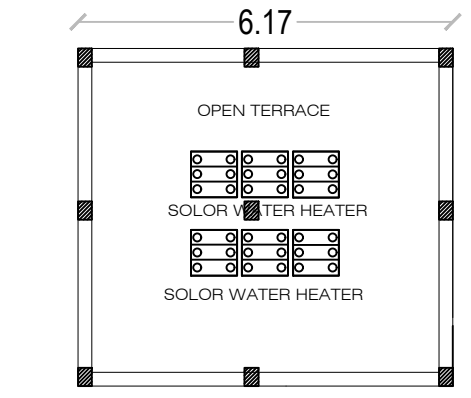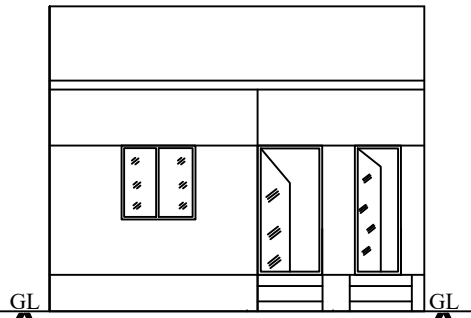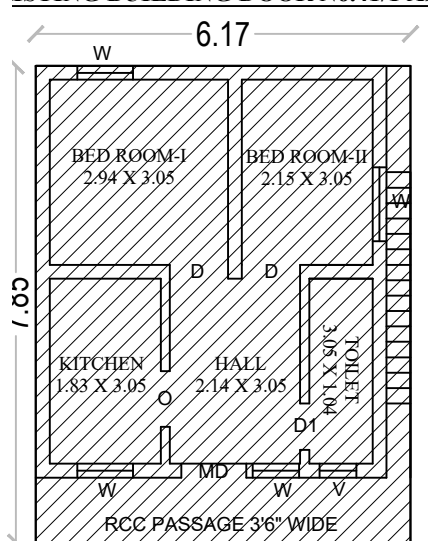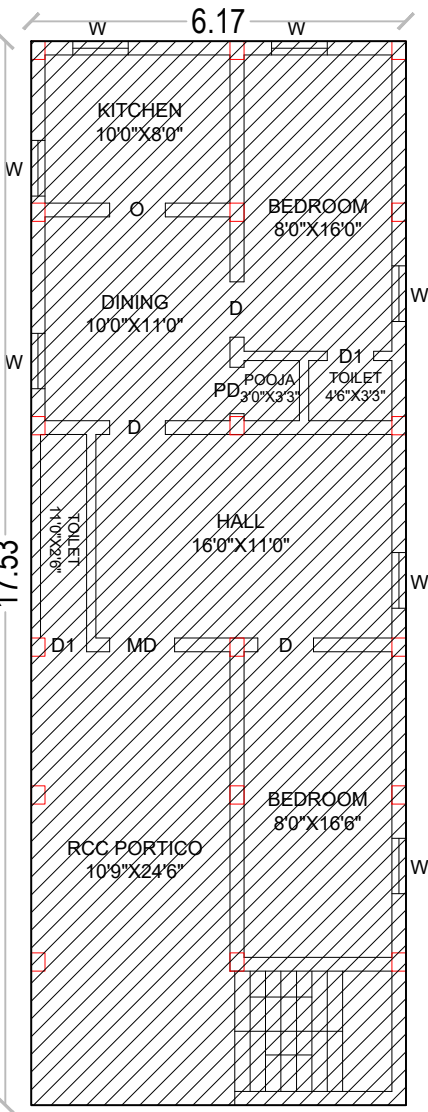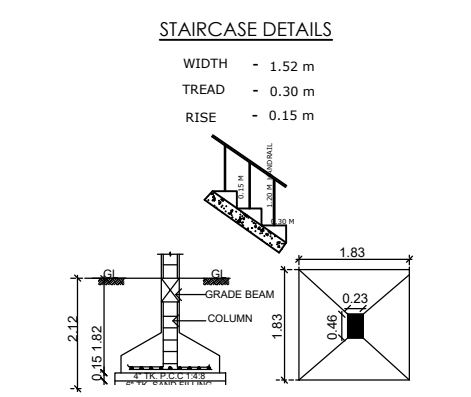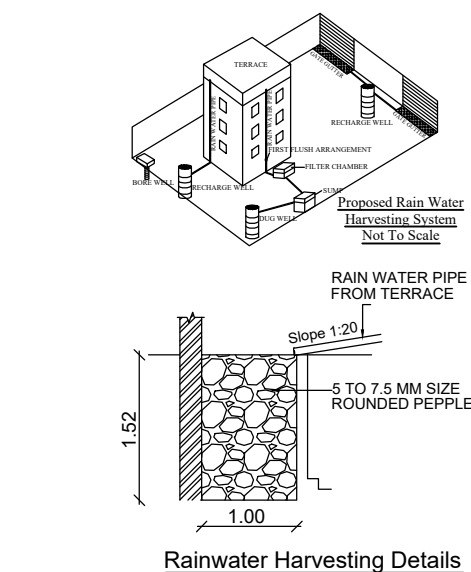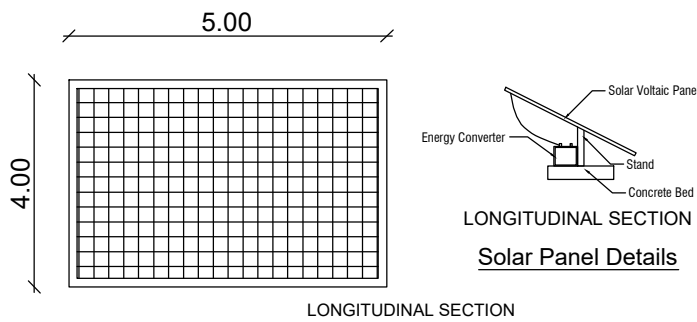

NORTH POINT

Mr.Chenniyappa chettiyar Property

SITE PLAN
SCALE 1:100

REFERENCE

SHEET 01/01

PLAN INFO
PLOT AREA M2=303.23
SINGLE FAMILY BLDG=NO
CRZ=NO
SECURITY ZONE=NO
ACCESS WIDTH M=7.31
WHETHER GOVT OR AIDED SCHOOL=NO
ROAD WIDTH=3.05
ROAD LENGTH=350.00
AVG PLOT DEPTH=41.46
AVG PLOT WIDTH=7.31
LAND USE ZONE = RESIDENTIAL
DISTRICT=ERODE
TALUK=PERUNDURAI
RWH DECLARED=YES
AREA TYPE=OTHERS
BUILDING NEAR TO RIVER=NO
OSR APPLICABLE=NO
PROVISION FOR GREEN BUILDINGS AND SUSTAINABILITY=YES
FIRE PROTECTION AND FIRE SAFETY REQUIREMENTS=YES
PREMIUM FSL REQUIRED=NO
IS APPROVED LAND=NO
JURISDICTION TYPE=PANCHAYAT
SURVEY NO=NATHAM R.S.F NO.663/7A
PATA NO=1441
AS PER DOCUMENT=303.07
AS AT SITE=303.07
PMS OR PLAN=303.07
IS SWIMMING POOL EXISTS=NO
IF HERITAGE TOWN LESS THAN 1KM RADIUS=NO

AREA STATEMENT	SQ.FT	SQ.MT
AREA OF THE SITE [As per Document]	3264.00	303.23
PLINTH AREA OF THE GF FLOOR RCC BUILDING	369.20	34.30
FLOORING AREA OF THE GF FLOOR RCC BUILDING	277.28	25.76
EXISTING GF RCC BUILDING-I	1164.23	108.16
EXISTING GF RCC BUILDING-II	521.30	48.43
AREA OF THE OPEN SPACE	1209.22	112.34

Online Application No.SWP/BPA/755233/2026
SWP/BUILDING APPROVAL NO.31/2025-2026 (06.03.2026)
Date - 06.03.2026 To 06.03.2031

JOINERIES	FEET	METRE
MD MAINDOOR	3'6"X7'0"	1.06X2.13
D & O DOOR & OPEN	3'0"X7'0"	0.91X2.13
W WINDOW	4'0"X5'0"	1.22X1.52
KW WINDOW	4'0"X3'0"	1.22X0.91
D1 DOOR	2'6"X7'0"	0.75X2.13
V VENTILATER	2'0"X1'6"	0.60X0.45

REFERENCE :	
Site Boundary	-
Proposed Building	-
Existing Building	-
RWH & ST	-
Road	-

DRAWING BY : GK PLANNERS
237-6 SIVAM NAGAR,
NEAR NALLAPPAS THEATRE, PERUNDURAI,
ERODE -638052.
CONTACT: 99652-66826, 97509-66826,

APPLICANT

Mr.A.SAKTHIVEL,
(AADHAR NO: 7336 2065 3605)

REGISTERED ENGINEER (RE)

R.S.GOPALAKRISHNAN,B.E.,M.E.,(Str),
AMIE.,CE(I),FIV.,MISTE.,
REGISTERED ENGINEER GRADE I (RE-Gr.I)
REG.No. 01/2024/RE-Gr.I/EDTCP (Renewal) (Valid Upto -31.03.2029)
GK PLANNERS
237-6, Sivam Nagar, Near Nallappas Theatre,
Perundurai, Erode - 638 052.

Eight ways to know a piece of land before you pay for it.

This report covers one part of the picture. These cover the rest, drawn from the same government records, for any property in Tamil Nadu.

LandLens One

Ask anything about a property and get an answer grounded in live government records, with the sources shown.

[/landlens/one](#)



Verify My Land

Every record check run on one property and returned as a single report.

[/landlens/verify-my-land](#)



Legal Opinion

An advocate's written opinion on the title, built on the records we pull for it.

[/landlens](#)



One Map

Every layer on one map: the parcel, its boundary, zoning, water bodies and what sits around it.

[/landlens/one/map](#)



PriceMap

What land actually changed hands for around this plot, taken from the registered deeds.

[/landlens/pricemap](#)



Build Scope

What you are allowed to build here: floor space, height, coverage and setbacks.

[/landlens/build-scope](#)



Property Tracker

Watch a property and hear about it when something new is registered against it.

[/landlens/property-tracker](#)



Deal Room

Run the transaction in one place: documents, stamping, signatures and the parties.

[/landlens/deal-room](#)



Twenty-four checks you can run yourself, at no cost.

Records and verification

The registers themselves, read for you.

Encumbrance Certificate

Patta and Chitta

Field Measurement Sketch

EC Analyzer

Bank charge check

Court case search

Seller background check

Approval check by survey

Zoning and land use

What the plan says can happen on this land.

Land use zone finder

CMDA land use check

Coastal regulation zone

Master plan check

Water bodies finder

Airport height clearance

Value and duty

What it is worth and what it costs to register.

Guideline value by street

Guideline value by survey

Stamp duty and registration fees

Capital gains

Floor space index

Area unit converter

Registers and directories

Who holds it, and which office keeps the record.

Find your registering office

Temple property check

Waqf property check

RERA register



Every free tool
/tools



Services we run
for you
/services



The LandLens
suite
/landlens/one



Every claim in this document traces back to a government record.

Legal opinions, due diligence and title verification

Building plan, layout and sub-division approvals

Completion and occupancy certificates, regularisation

Escrow, negotiation and NRI property management

Land survey, soil testing, architecture and construction

Verified RealEstate
3/350/2 Mettukuppam,
OMR Thoraipakkam,
Chennai 600 097, India
hello@verified.realestate
+91 9996 12 9996

Prepared from the registers named on the page each finding sits on. Where a register could not be read, this document says so in its place rather than leaving the gap to be read as a clean result.

