




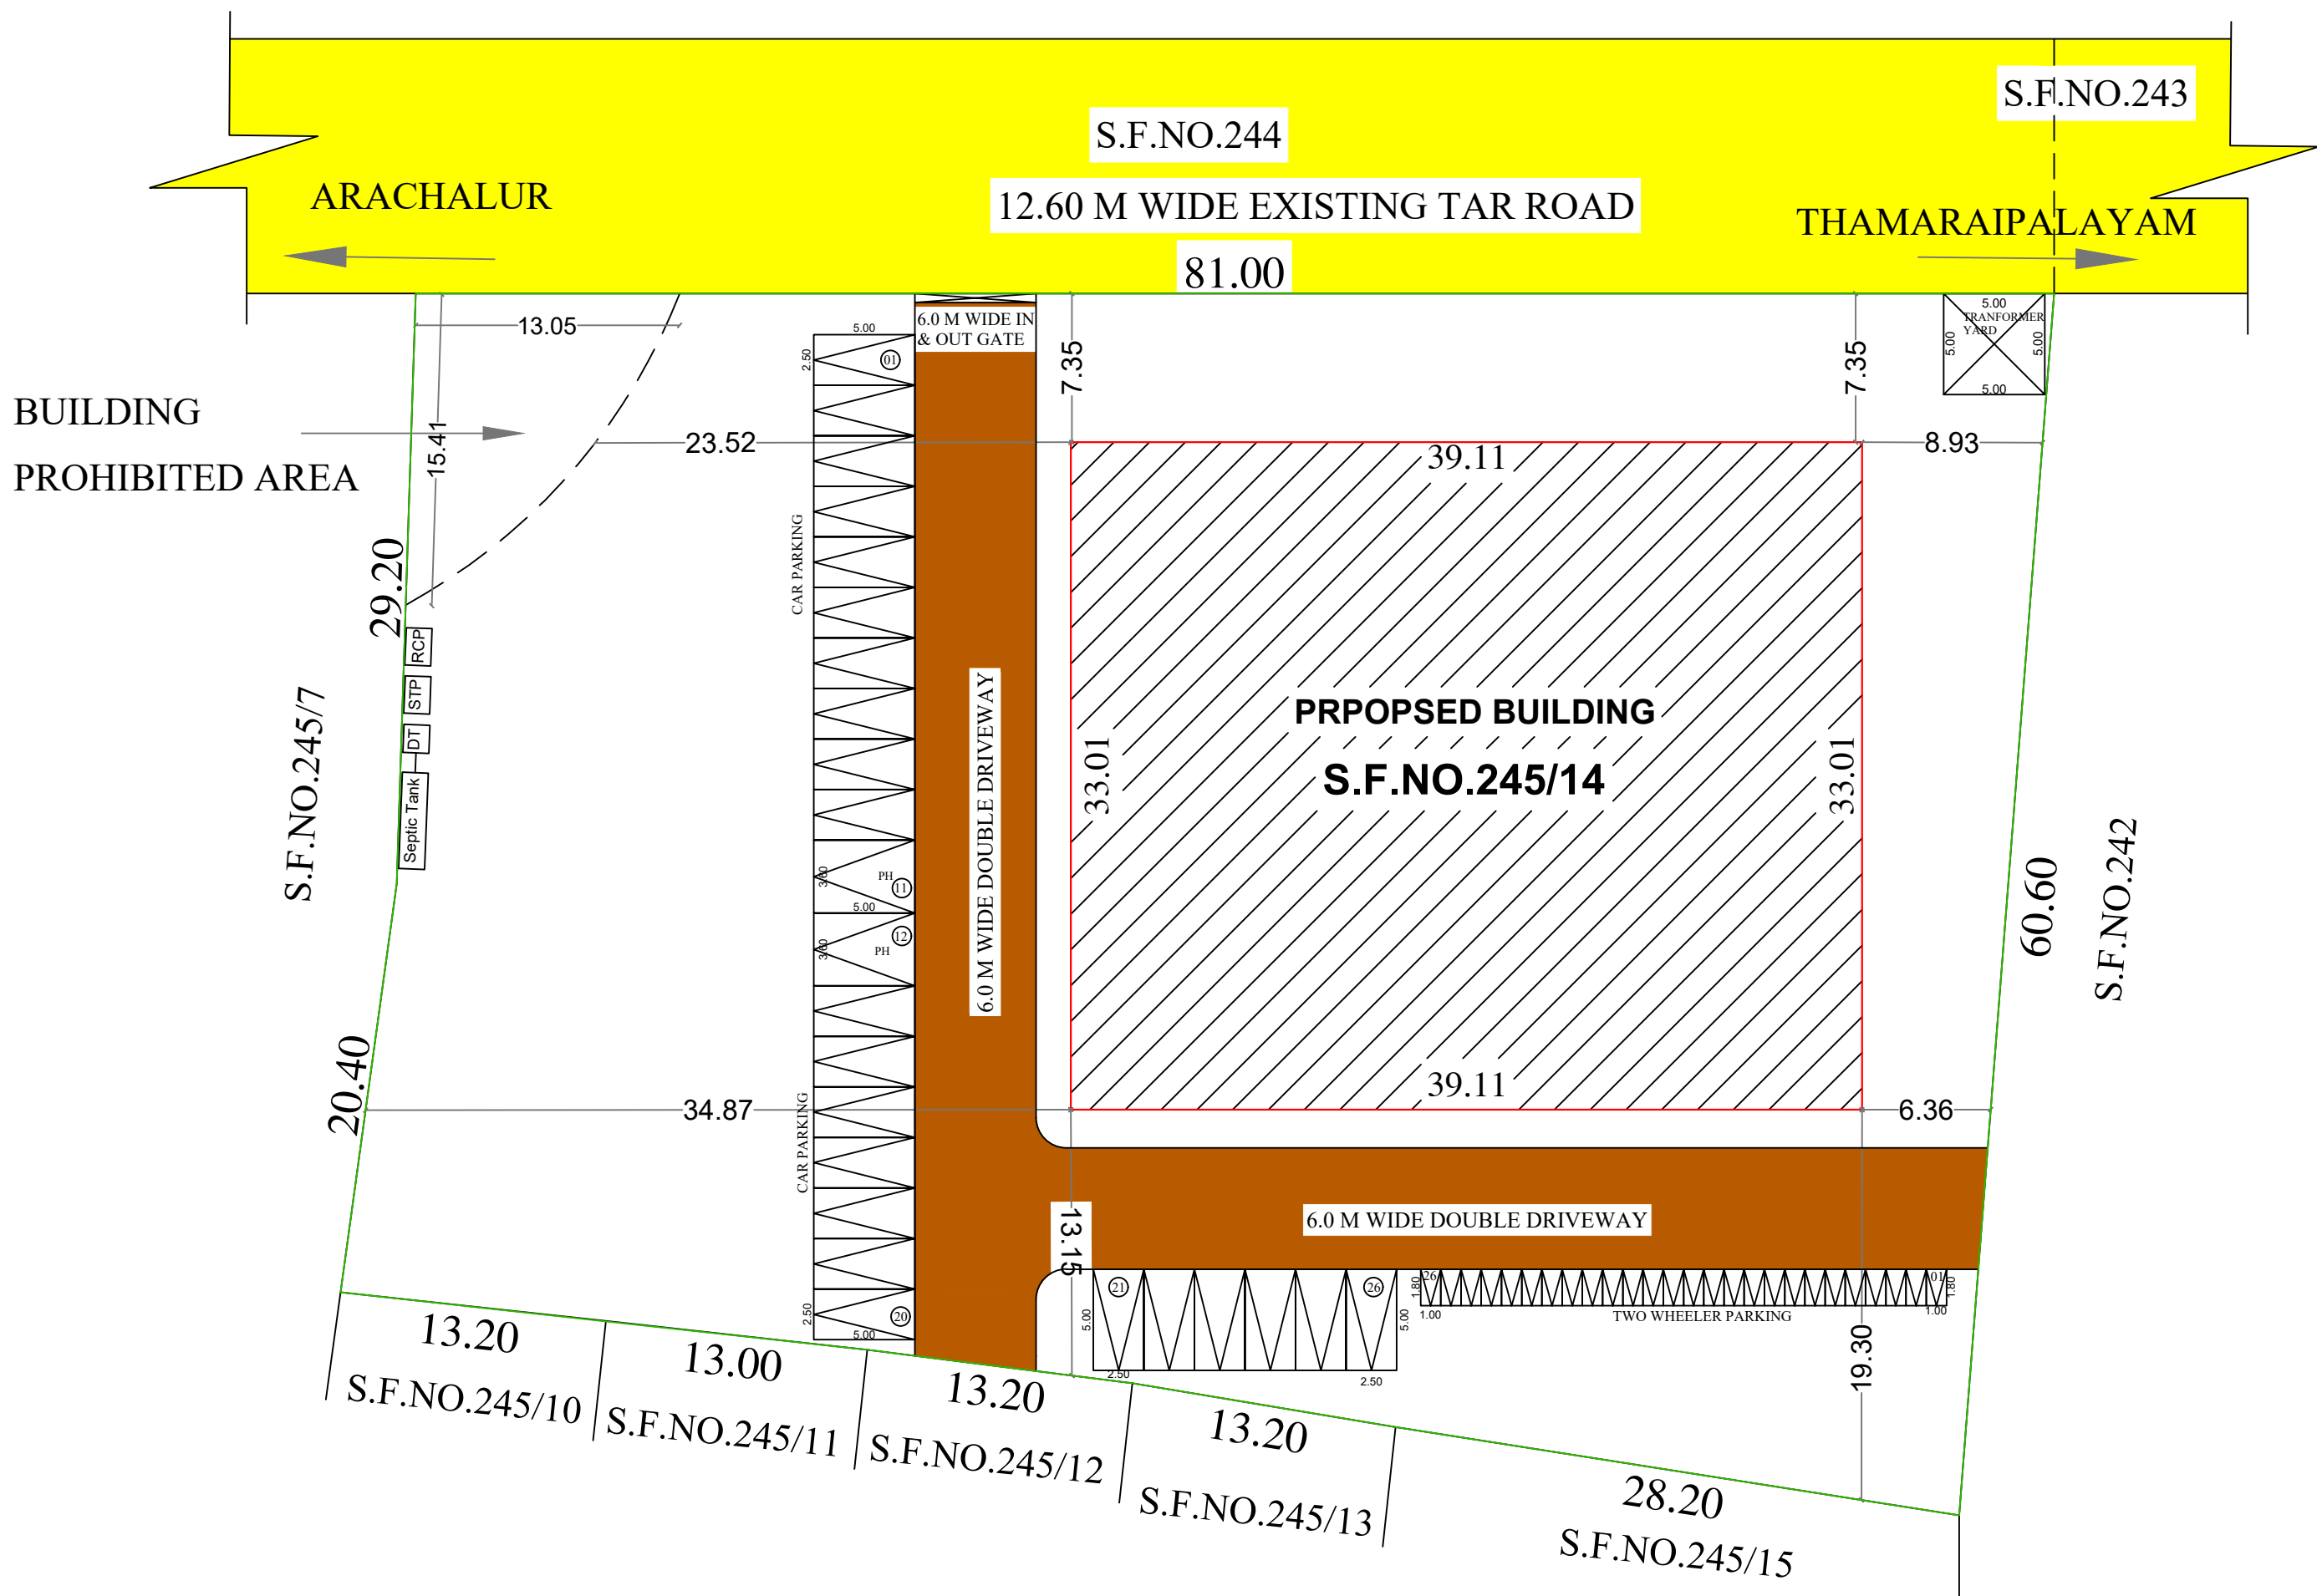

SITE PLAN
SCALE (1:100)

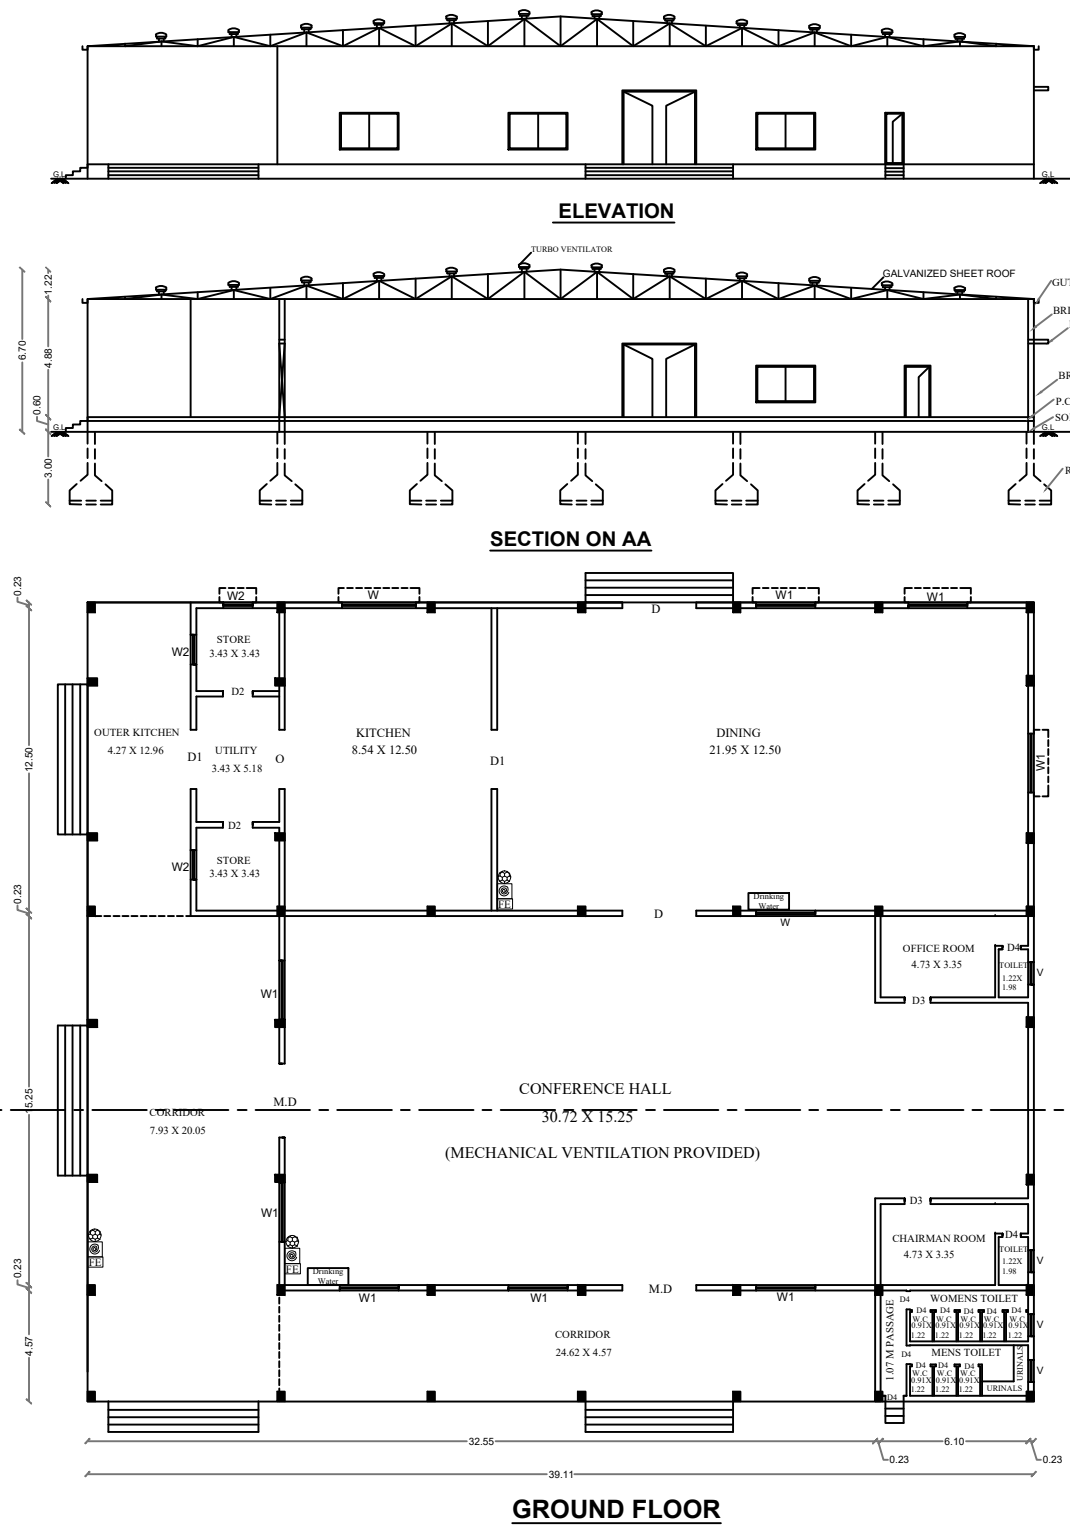


GROUND FLOOR
DETAIL PLAN - SCALE (1:100)

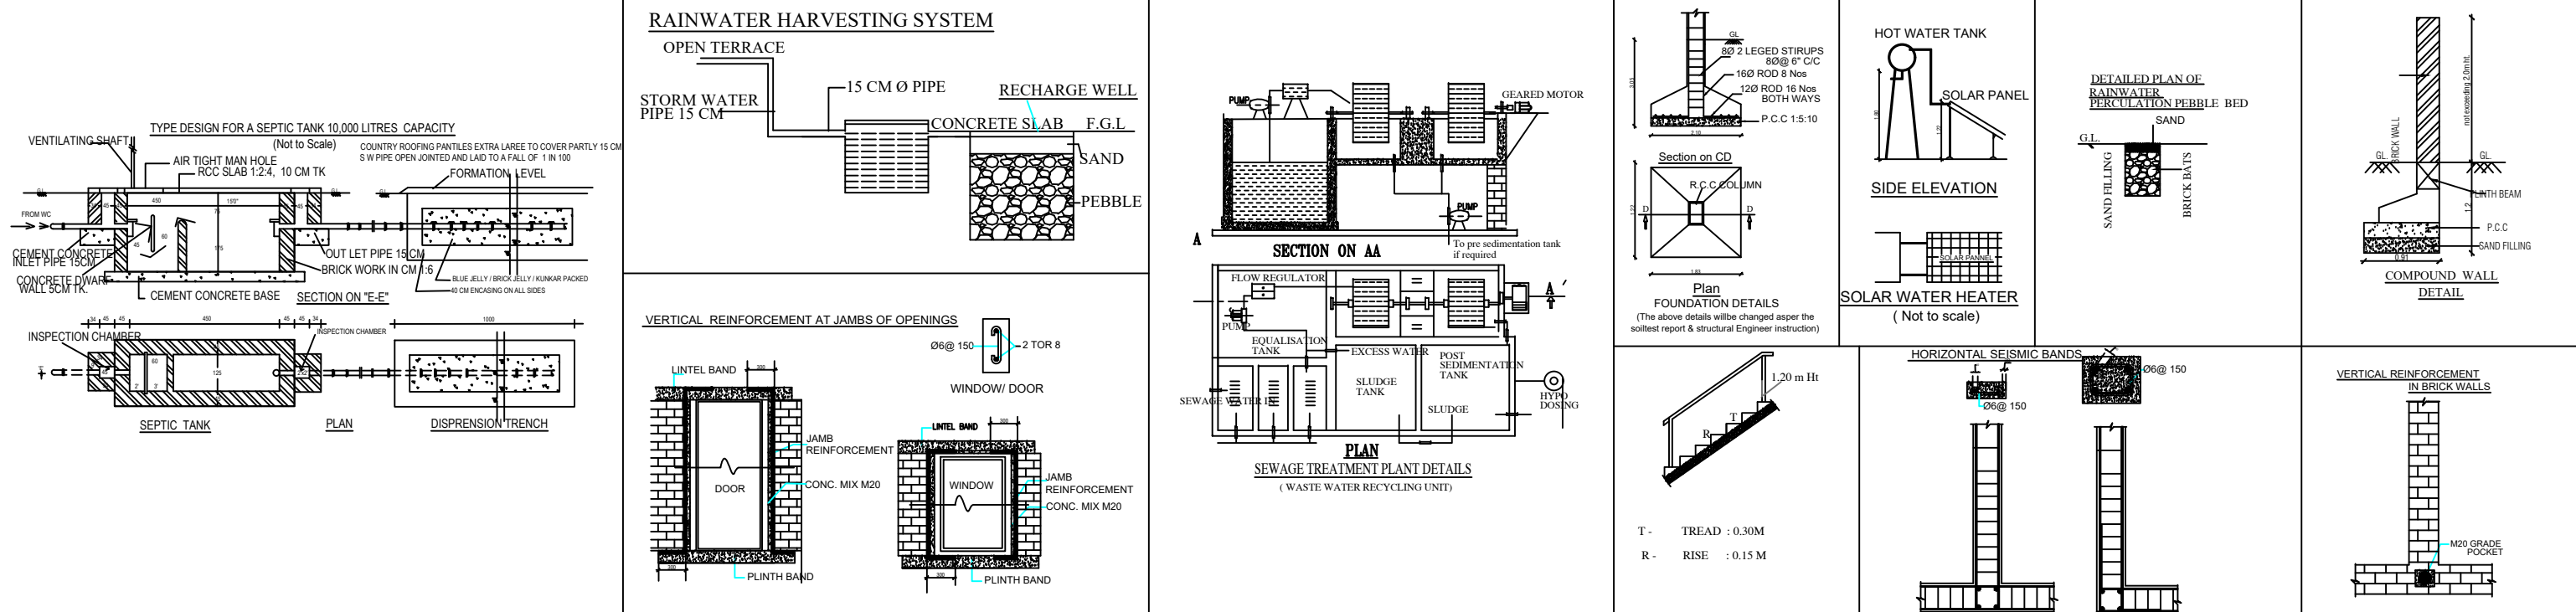

PLAN SHOWING THE PROPOSED CONSTRUCTION OF GALVANIZED SHEET ROOF COMMERCIAL BUILDING (CONFERENCE HALL) IN S.F.NO.245/14 AT VELAKKATHI "A" VILLAGE, MODAKKURCHI TALUK, ERODE DISTRICT.

APPLICANT :
Mr.V.NANDHIVARMAN
& Mrs.T.ARTHIIE

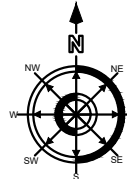

ALL DIMENSIONS ARE IN METER

APPLICATION NUMBER :SWP/BPA/ /2026

SCALE - 1:100

AREA AS PER DOCUMENT - 1.0625 Acre
AREA AS PER PATTA - 4300.00 Sq.m

AREA DETAILS :

S.NO	DESCRIPTION	FSI (SQM)	NON FSI (SQM)	TOTAL BUILD UP AREA (SQM)
GROUND FLOOR		1291.02	-	1291.02
TOTAL :		1291.02	-	1291.02

$$FSI = \frac{1291.02}{4300.00} = 0.300 < 2.0$$

S.No	Parking Area Description	AREA (Sq.m)	REQUIRED	PROVIDED
1	One Car Space for every 50 Sq.m of Floor Area	1291.02	26	26(Included PH)
2	One Two Wheeler Space for every 50 Sq.m of Floor Area	1291.02	26	26

S.No	DESCRIPTION	
1	M.D- MAIN DOOR	3.05 X 3.05
2	D - DOOR	3.05 X 2.13
3	D1 - DOOR	2.44 X 2.13
4	D2 - DOOR	1.22 X 2.13
5	D3 - DOOR	1.07 X 2.13
6	D4 - DOOR	0.76 X 2.13
7	W- WINDOW	3.05 X 1.52
8	W1- WINDOW	2.44 X 1.52
9	V- VENTILATOR	0.91 X 0.90

HEIGHT OF THE BUILDING - 6.70 M

REFERENCE:

- FIRE ALARM SYSTEM
- HOSE REEL
- FIRE FIGHTING EQUIPMENT
- DRINKING WATER

Color Index

Site Boundary	
Existing Road	
Proposed Building	
Drive Way	

To
Er. R. RAJAGOKILAN, B.E., C.Engg.,
DTC Reg. Stru. Engineer Grade - II
SHREE ARCHITECTS
Structural Consultant & Valuer
4/18, Rathnam Complex, Alagappa Layout,
Venkadesa Colony, Pollachi - 642 001.

REGISTERED STRUCTURAL ENGINEER:

Er. G. SATHYASELAN, B.E., LBS.,
Registered Engineer Grade - II
RE/Gr-II/004/Karur
PS CONSTRUCTION,

REGISTERED ENGINEER

V. N. Arthiie
T.A.K

APPLICANTS