

PP

APPROVAL RECORD

Planning Permission

Erode district, Tamil Nadu

APPROVAL TYPE

Building Plan

ISSUING AUTHORITY

Town Panchayat

The approval as the planning authority issued it, reproduced in full behind this page.

An approval speaks to what was sanctioned, not to what was built. Completion is a separate record.

PLAN SHOWING THE REVISED PROPOSED CONSTRUCTION OF RCC ROOF GROUND FLOOR & FIRST FLOOR RESIDENTIAL BUILDING IN, PRESENT SUBDIVISION
S.F. NO : 19/1A, ARIYAPPAMPALAYAM VILLAGE , ARIYAPPAMPALAYAM TOWN PANCHAYAT, SATHYAMANGALAM TALUK , ERODE DISTRICT.

[NOTE : BUILDING APPROVAL ROC NO : 388/2024/A1, DATED : 12/11/2024.]

APPLICANT : Mrs.VIMALA, W/O,KRISHNARAJ.
Mr.SARAVANAKUMAR, S/O,KRISHNARAJ.


EXISTING BUILDING			REVISED BUILDING			COMPARISON BUILDING		
AREA DETAILS :	SQ.FT.	SQ.MT.	AREA DETAILS :	SQ.FT.	SQ.MT.	AREA DETAILS :	SQ.FT.	SQ.MT.
Area As Per Document	7848.00	729.10	Area As Per Document	7848.00	729.10	Area As Per Document	-	-
Plinth Area Of Ext Of G.Floor Building	1989.83	184.86	Plinth Area Of Block-1 G.Floor Building	3266.44	303.46	Plinth Area Of G.Floor Building	2108.43	195.86
Plinth Area Of Ext F.Floor Building	1989.83	184.86	Plinth Area Of Block-1 F.Floor Building	2484.86	230.85	Plinth Area Of F.Floor Building	495.03	45.99
Plinth Area Of Block-2 G.Floor Building	-	-	Plinth Area Of Block-2 G.Floor Building	831.62	77.26	Plinth Area Of Block-2 G.Floor Building	-	-
Floor Area Of Ext G.Floor Building	1392.89	129.40	Floor Area Of Block-1 G.Floor Building	2286.51	212.43	Floor Area Of G.Floor Building	1475.95	137.12
Floor Area Of Ext F.Floor Building	1392.89	129.40	Floor Area Of Block-1 F.Floor Building	1739.41	161.60	Floor Area Of F.Floor Building	346.52	32.2
Floor Area Of Block-2 G.Floor Building	-	-	Floor Area Of Block-2 G.Floor Building	582.14	54.09	Floor Area Of Block-2 G.Floor Building	-	-
Area Of Open Space	5858.17	544.23	Area Of Open Space	3749.94	348.38	Area Of Open Space	3749.94	348.38

JOINERY DETAILS	FEET	METER
M.D- Door	3'3" x 7'0"	0.99 x 2.10
O - Open	5'0" x 7'0"	1.52 x 2.10
D - Door	3'3" x 7'0"	0.99 x 2.10
D1 - Door	2'6" x 7'0"	0.75 x 2.10
W1 _Window	3'0" x 4'6"	0.91 x 1.40
V - Ventilator	3'0" x 4'6"	0.91 x 1.40
V1 - Ventilator	2'0" x 2'0"	0.61 x 0.61

Pro. SEPTIC TANK - 1No
Pro. RAIN WATER TANK - 1No

NOTES:
ALL DIMENSIONS ARE IN METER.
PLAN, SECTION & ELEVATION SCALE - 1:100,
SITE PLAN SCALE - 1:100


- APPLICANT BOUNDARY
- REVISED BUILDING
- EXISTING ROAD

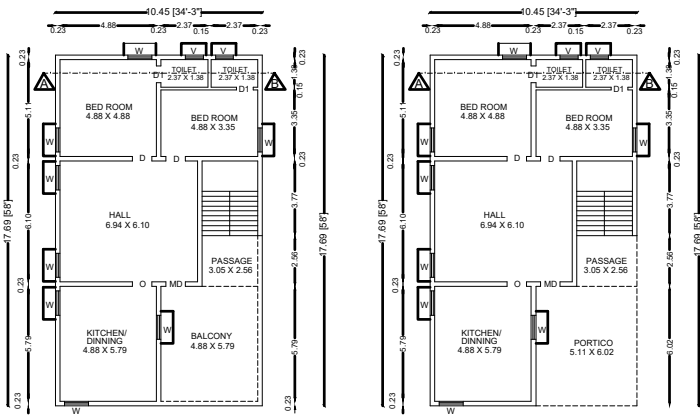

EXT GROUND FLOOR PLAN

EXT FIRST FLOOR PLAN


[NOTE : BUILDING APPROVAL ROC NO : 388/2024/A1, DATED : 12/11/2024.]

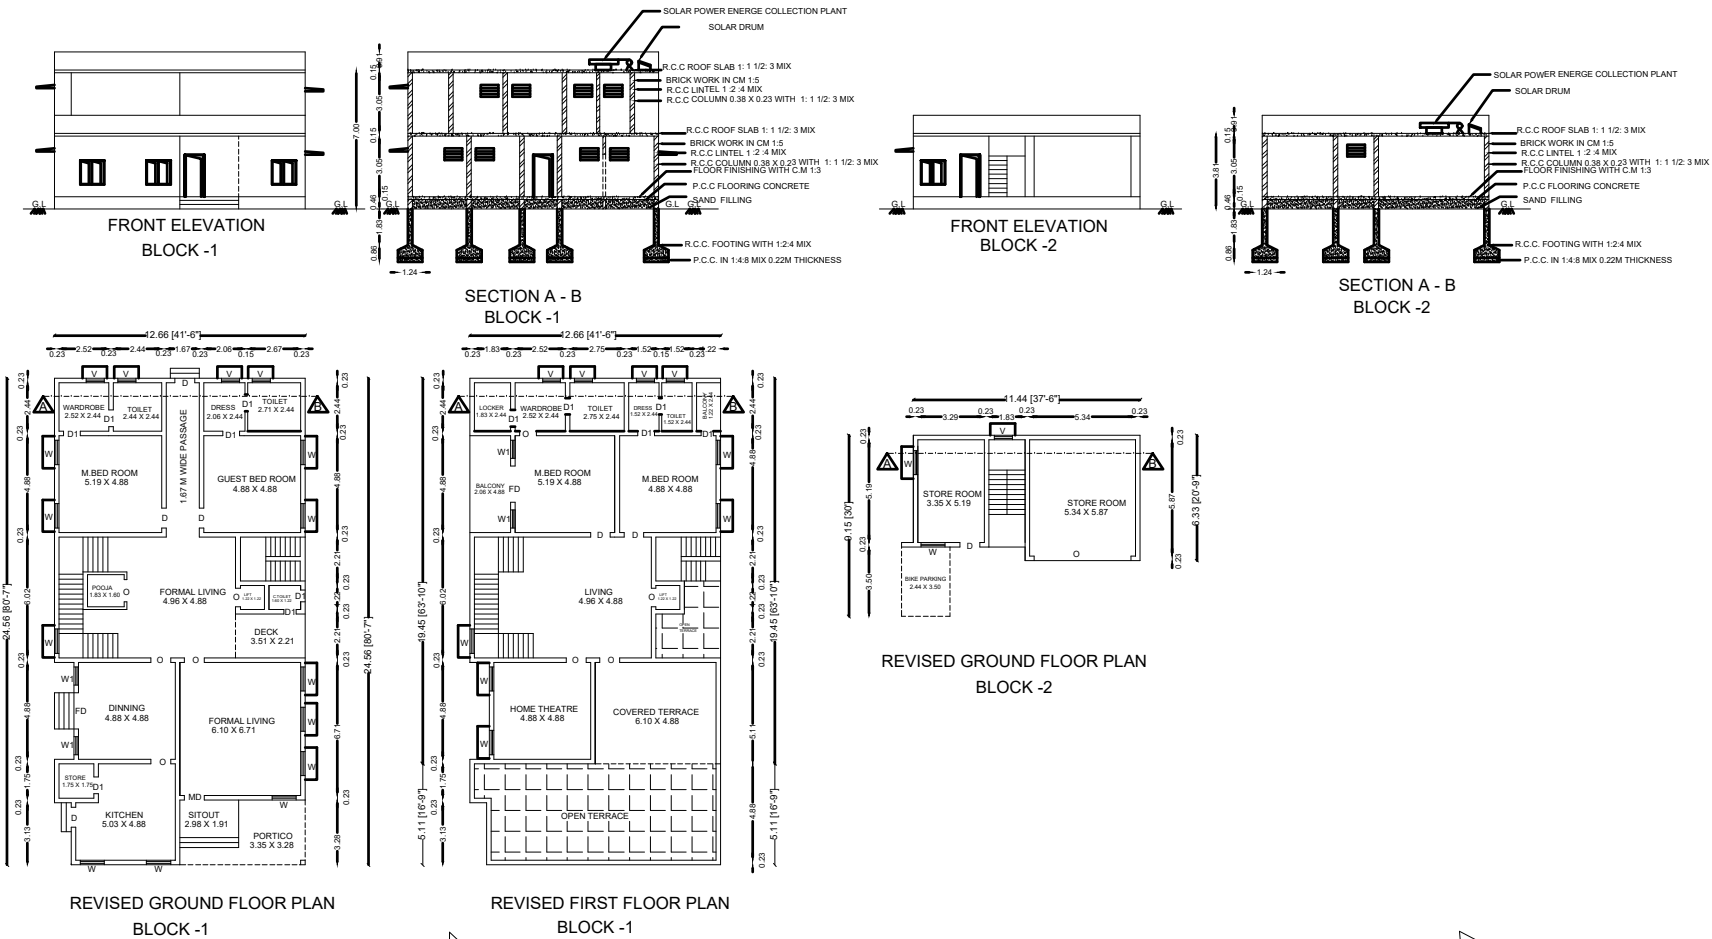


REVISED GROUND FLOOR PLAN
BLOCK -1

REVISED FIRST FLOOR PLAN
BLOCK -1

REVISED GROUND FLOOR PLAN
BLOCK -2

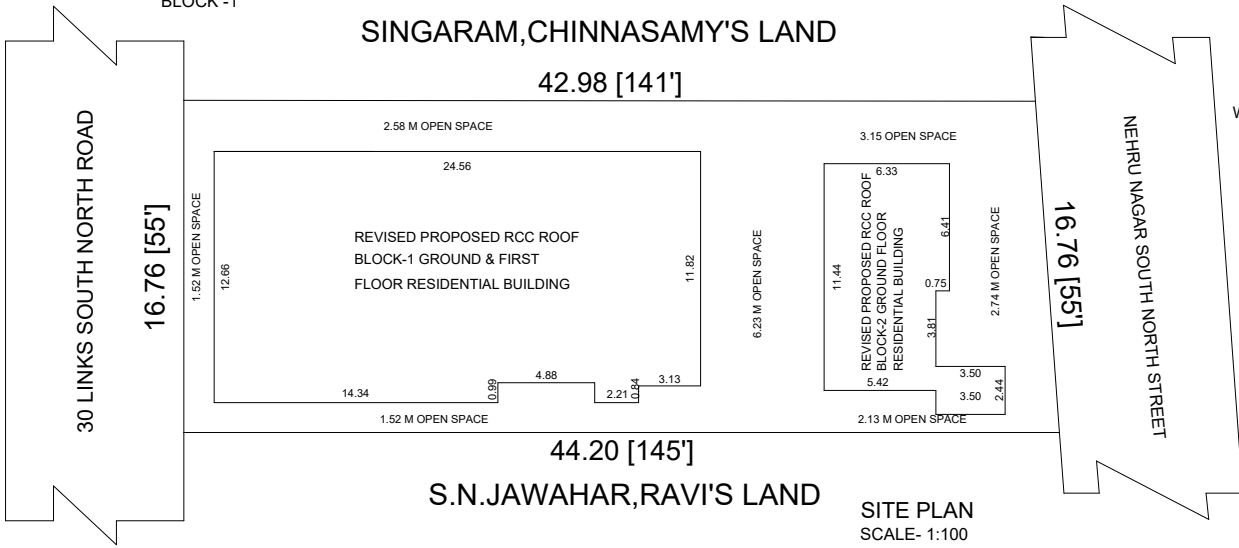

SITE PLAN
SCALE- 1:100

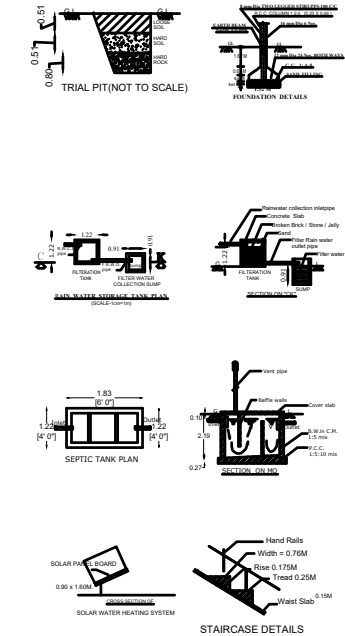

APPLICANT
K. Vimala
S. Saravanan
Mrs.VIMALA, W/O,KRISHNARAJ.
Mr.SARAVANAKUMAR, S/O,KRISHNARAJ.

G. T. Kumar

Er.G.Tinash Kumar
M.E., P.G.D.(Os&V), C.Eng., A.M.I.E., M.I.S.T.E.,
Registered Civil Engineer
(061/LS/2019/00002)
#71, Thangam Complex, Athani Main Road,
Sathyamangalam, Erode (Dt), 638 401
ENGINEER & LBS

Eight ways to know a piece of land before you pay for it.

This report covers one part of the picture. These cover the rest, drawn from the same government records, for any property in Tamil Nadu.

LandLens One

Ask anything about a property and get an answer grounded in live government records, with the sources shown.

[/landlens/one](#)



Verify My Land

Every record check run on one property and returned as a single report.

[/landlens/verify-my-land](#)



Legal Opinion

An advocate's written opinion on the title, built on the records we pull for it.

[/landlens](#)



One Map

Every layer on one map: the parcel, its boundary, zoning, water bodies and what sits around it.

[/landlens/one/map](#)



PriceMap

What land actually changed hands for around this plot, taken from the registered deeds.

[/landlens/pricemap](#)



Build Scope

What you are allowed to build here: floor space, height, coverage and setbacks.

[/landlens/build-scope](#)



Property Tracker

Watch a property and hear about it when something new is registered against it.

[/landlens/property-tracker](#)



Deal Room

Run the transaction in one place: documents, stamping, signatures and the parties.

[/landlens/deal-room](#)



Twenty-four checks you can run yourself, at no cost.

Records and verification

The registers themselves, read for you.

Encumbrance Certificate

Patta and Chitta

Field Measurement Sketch

EC Analyzer

Bank charge check

Court case search

Seller background check

Approval check by survey

Zoning and land use

What the plan says can happen on this land.

Land use zone finder

CMDA land use check

Coastal regulation zone

Master plan check

Water bodies finder

Airport height clearance

Value and duty

What it is worth and what it costs to register.

Guideline value by street

Guideline value by survey

Stamp duty and registration fees

Capital gains

Floor space index

Area unit converter

Registers and directories

Who holds it, and which office keeps the record.

Find your registering office

Temple property check

Waqf property check

RERA register



Every free tool
/tools



Services we run
for you
/services



The LandLens
suite
/landlens/one



Every claim in this document traces back to a government record.

Legal opinions, due diligence and title verification

Building plan, layout and sub-division approvals

Completion and occupancy certificates, regularisation

Escrow, negotiation and NRI property management

Land survey, soil testing, architecture and construction

Verified RealEstate
3/350/2 Mettukuppam,
OMR Thoraipakkam,
Chennai 600 097, India
hello@verified.realestate
+91 9996 12 9996

Prepared from the registers named on the page each finding sits on. Where a register could not be read, this document says so in its place rather than leaving the gap to be read as a clean result.

