

PP

APPROVAL RECORD

Planning Permission

Erode district, Tamil Nadu

APPROVAL TYPE

Building Plan

ISSUING AUTHORITY



Town Panchayat

The approval as the planning authority issued it, reproduced in full behind this page.



An approval speaks to what was sanctioned, not to what was built. Completion is a separate record.

PLAN SHOWING THE PROPOSED CONSTRUCTION OF RCC ROOF BUILDING FOR COMMERCIAL PURPOSE AT NATHAM S.F.NO : 91/3E3B, PATTa NO : 909, PLOT NO: 04, NALLAGOUNDAMPALAYAM VILLAGE, CHITTODE TOWN PANCHAYAT, ERODE TALUK, ERODE DISTRICT.

NAME OF THE APPLICANT:
Mr.N.MATHESWARAN S/o NACHIMUTHU.

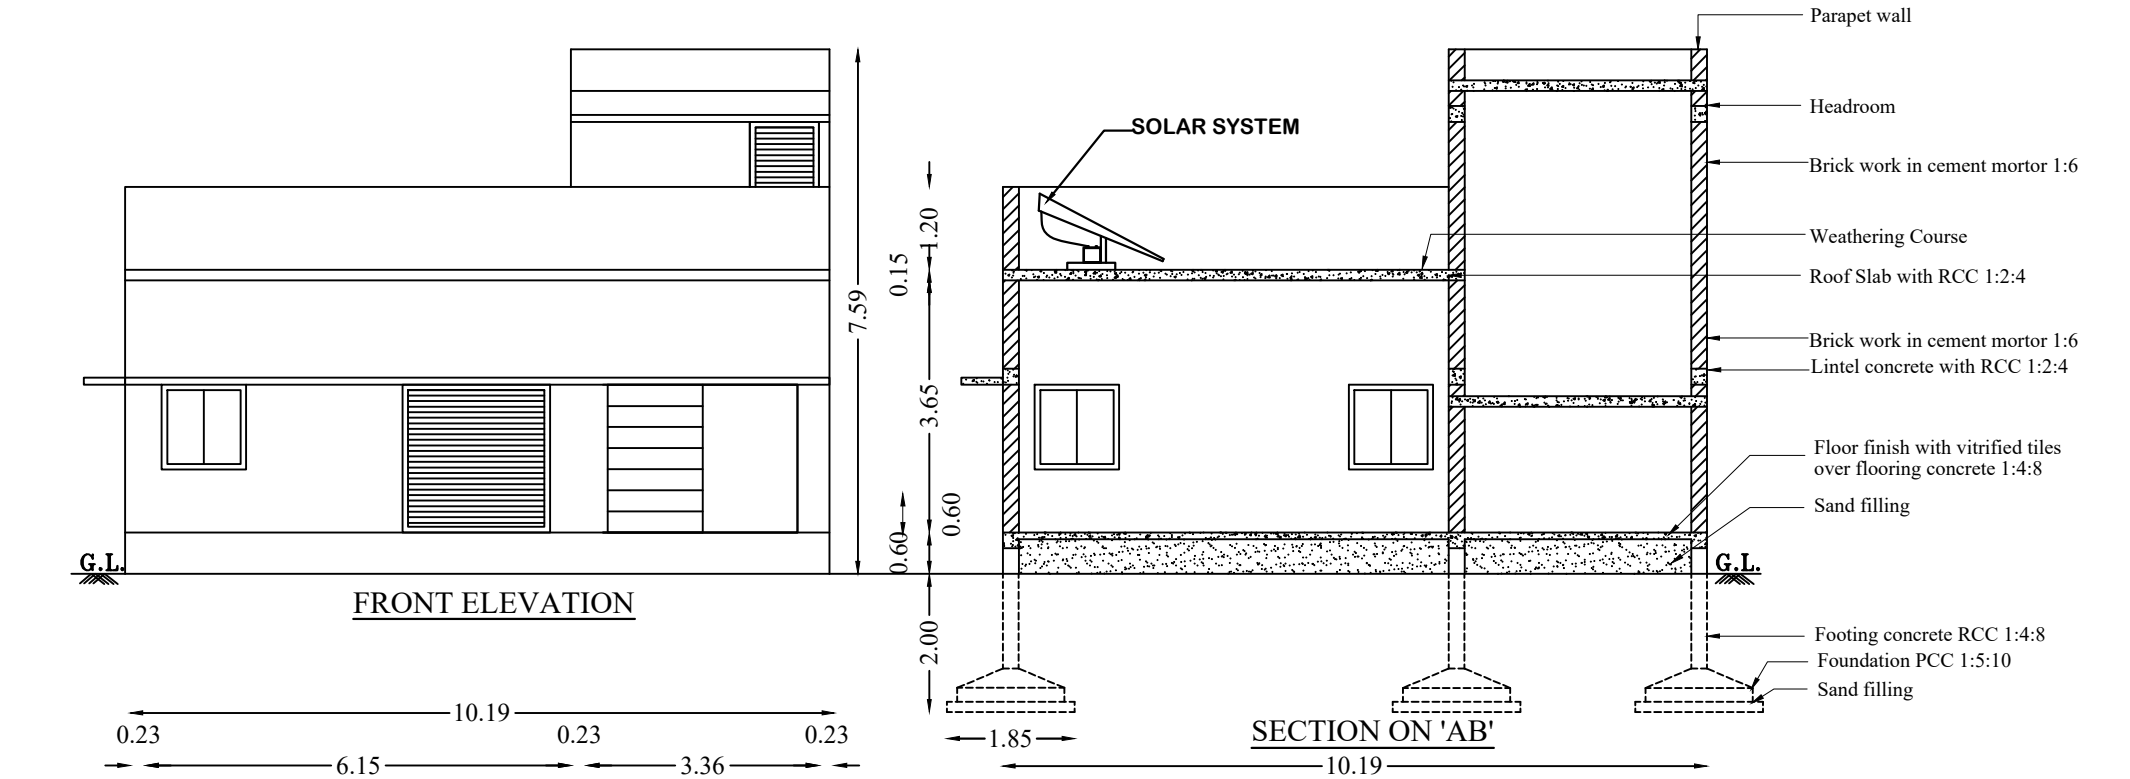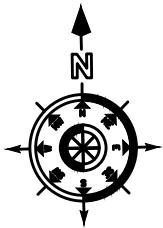

NOTE:
SITE REGULARIZED BY THE CHITTODE EO
VIDE ROC.NO:290/2018-19, DATE:08.02.2019.

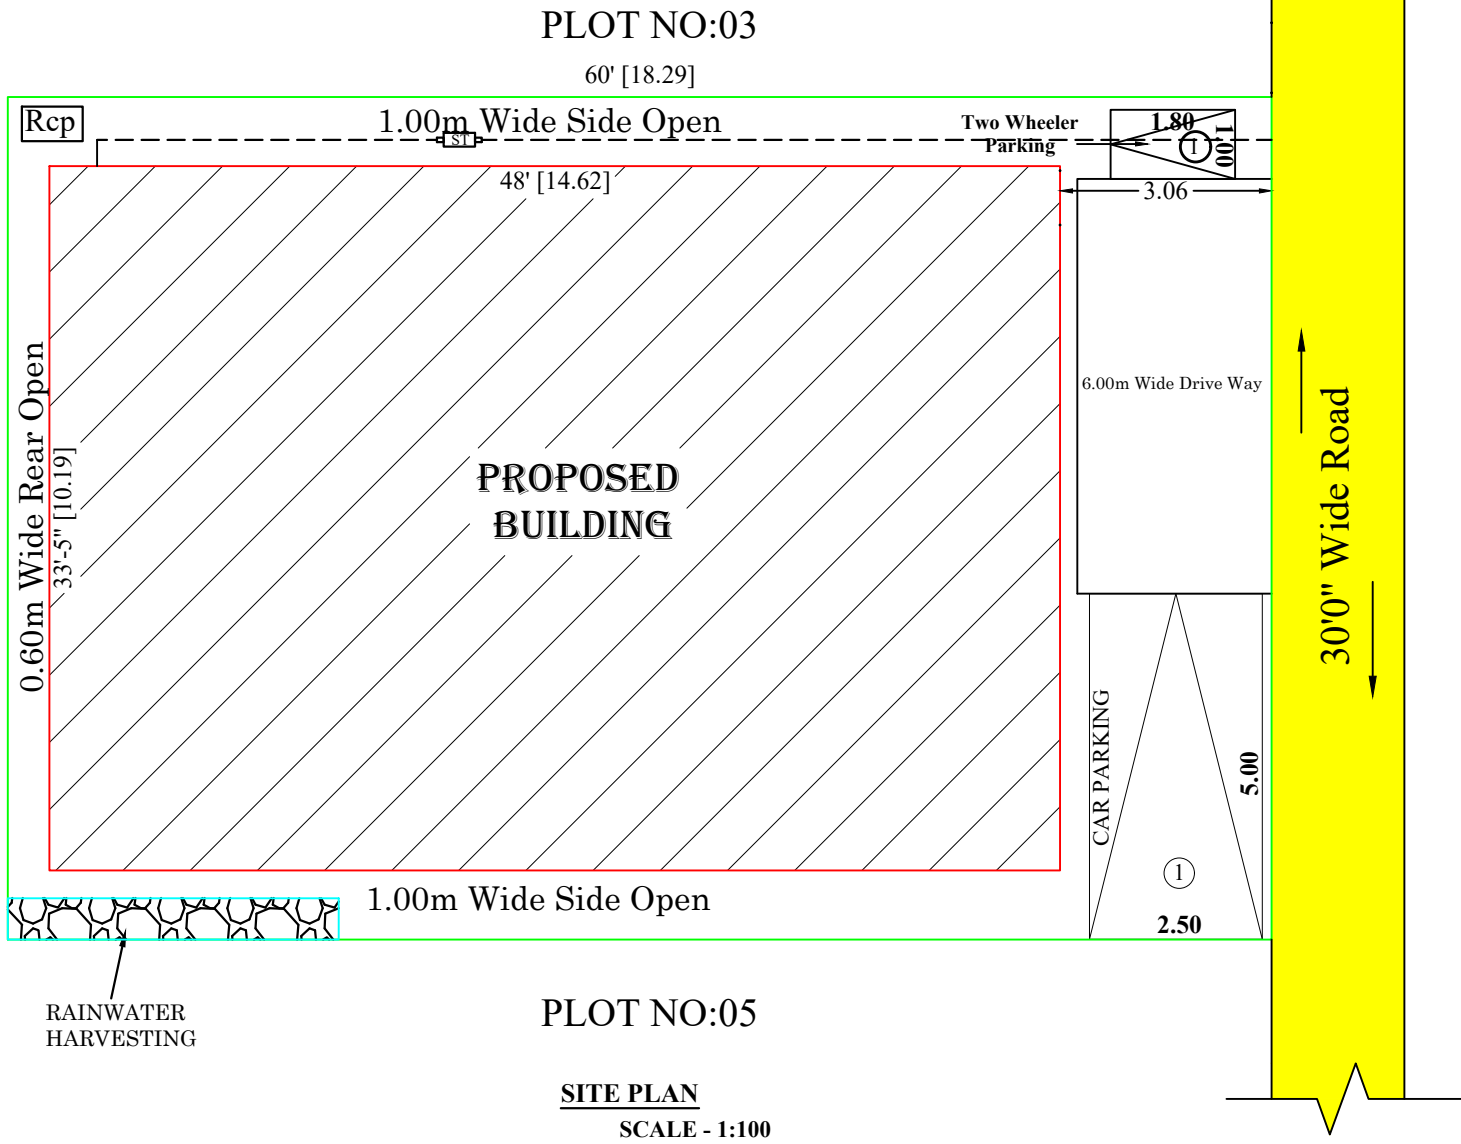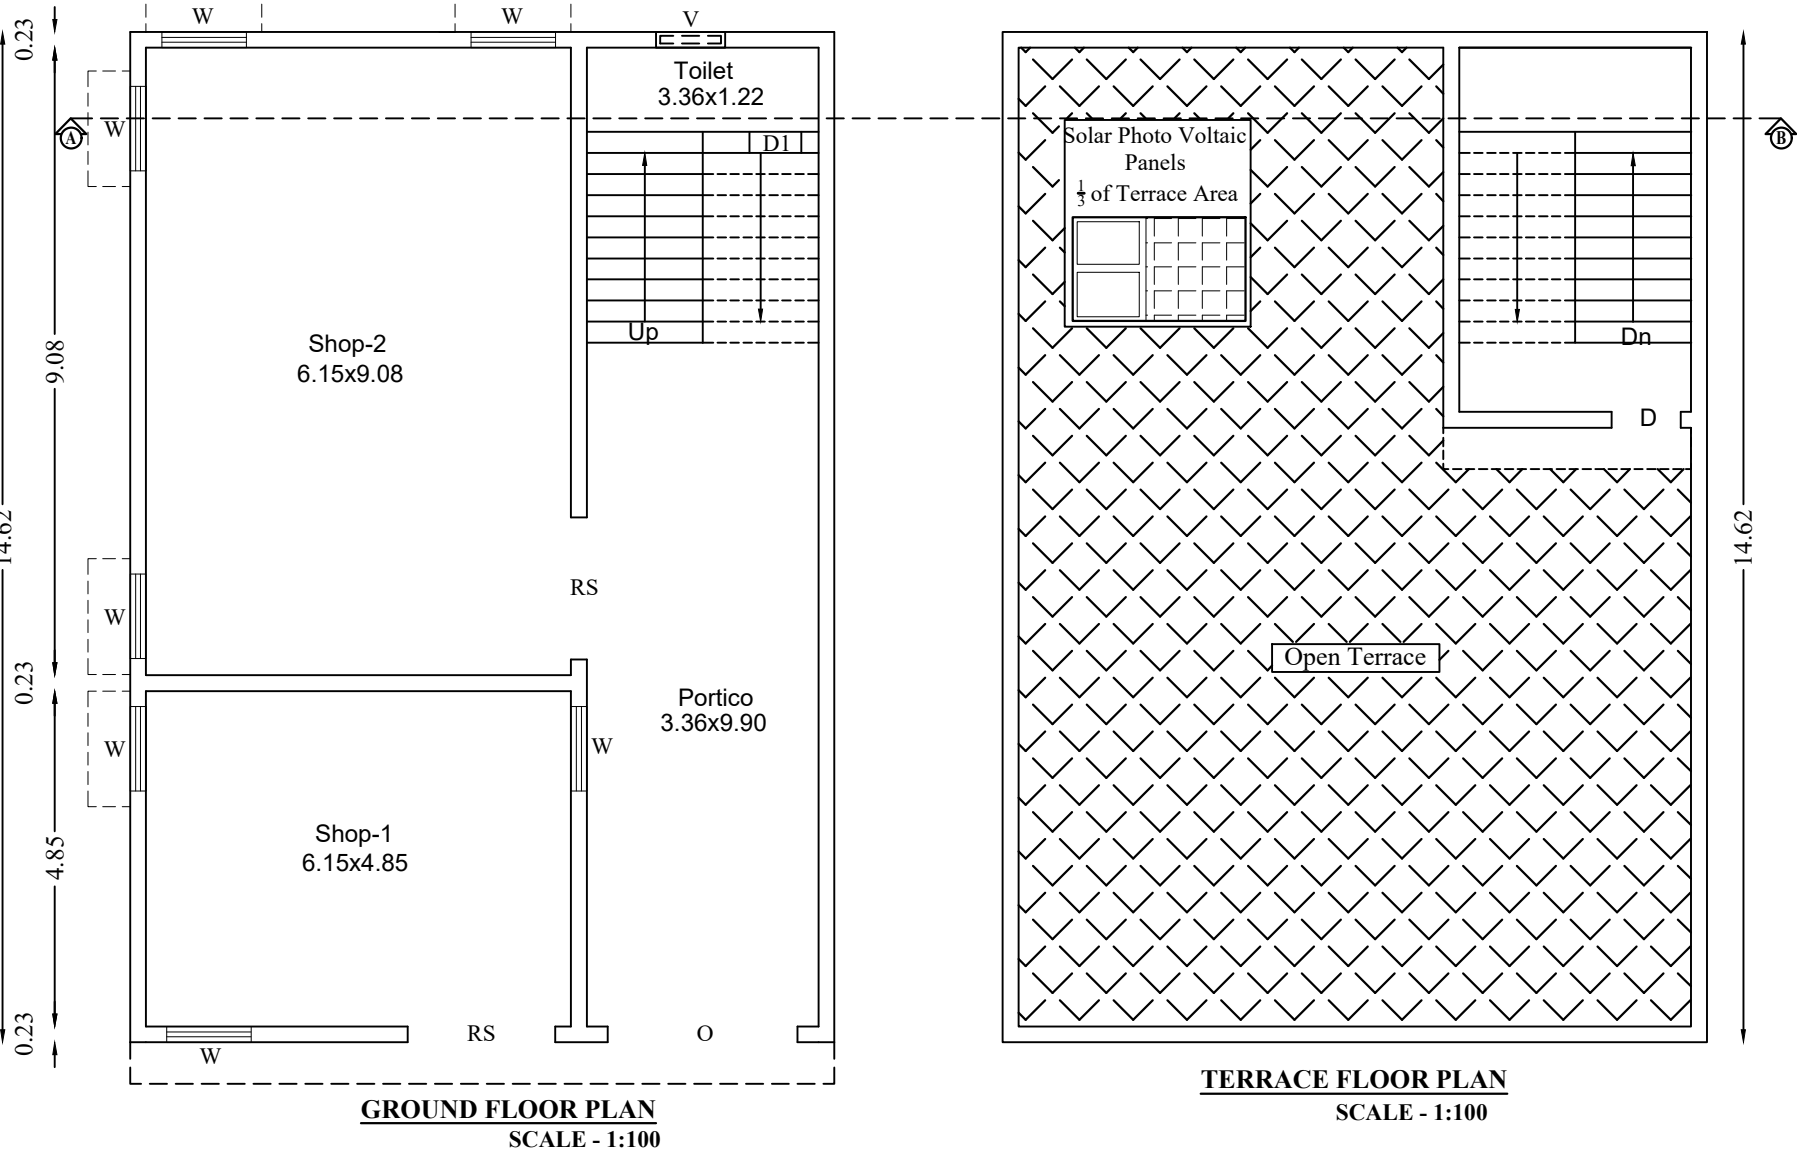

JOINERIES DETAILS

ROLLING SHUTTER	RS	1.53x2.13	DOOR	D	1.00x2.13
Door	D1	0.76x2.13	WINDOW	W	1.22x1.37
OPEN	O	2.75x2.13	VENTILATOR	V	0.61x0.91

FLOOR WISE BREAKUP

Typical Block Name	Floor Name	Total Builtup Area		Total Carpet Area	
		Sq.m	Sq.ft	Sq.m	Sq.ft
Commercial	G. Floor	149.38	1608.00	85.66	922.04
	Total	149.38	1608.00	85.66	922.04

PARKING DETAILS

Parking Category	Dwelling Units	Cars Required	Cars Provided	Two Wheelers	
				Required	Provided
Commercial Above 75	-	1	1	1	1
Visitors Parking 10%	-	-	-	-	-
Total	-	1	1	1	1

LEGEND

PLR/FMB AREA	222.96
DOCUMENT AREA	222.96
SUPER IMPOSED PLOT AREA	222.92
Plot Coverage	67.00%
Floor Space Index	= $\frac{\text{Total FSI Area}}{\text{Super Imposed Plot Area}}$ = $\frac{149.38}{222.96} = 0.67 < 2.00$

REFERENCE:

- SITE BOUNDARY SHOWN IN GREEN
- PROPOSED CONSTRUCTION SHOWN IN RED
- EXISTING ROAD SHOWN IN YELLOW
- SCALE 1:100

NOTE:

- All the Dimension are in Meter
- SCALE 1:100
- All Sunshade Projections will be less than nor equal to 0.60m
- Mechanical Ventilation Will be Provided whenever required.

OFFICE USE


APPLICANT

N. Matheswaran



REGISTERED ENGINEER

V. RAGUPATHI, B.E.,
Consulting Civil Engineer,
Licenced Building Surveyor,
CHITHODE - 638 102.
Cell: 96887 5266


DETAILS OF SEPTIC TANK WITH SOAKPIT

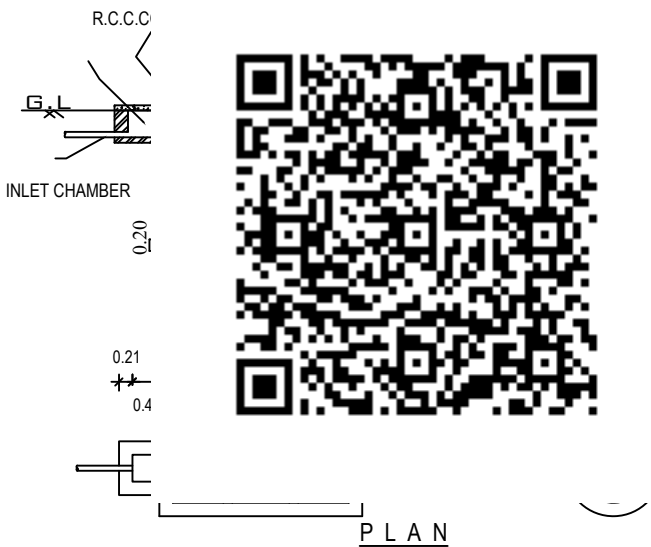



RAIN WATER HARVESTING FILTER BED

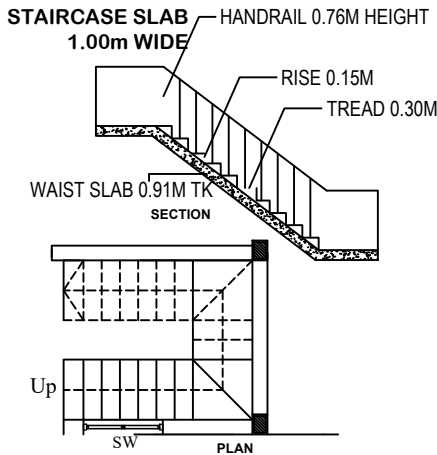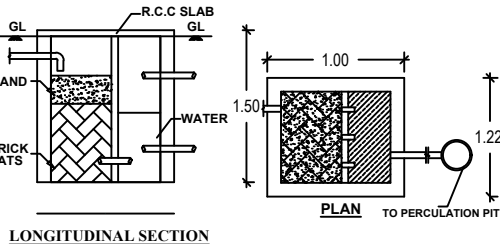


SOLAR PANEL N.T.S

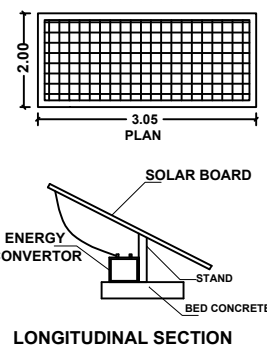

FOUNDATION DETAILS

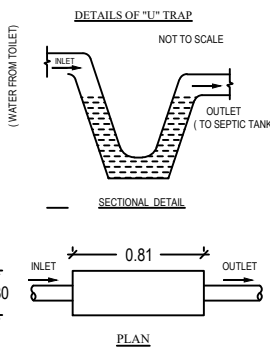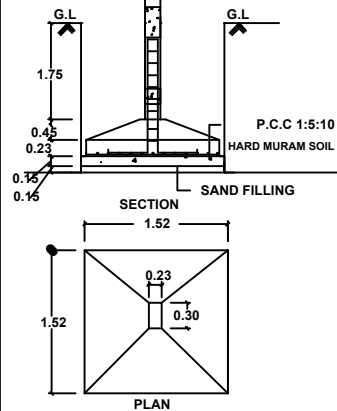

RAIN WATER PERCUSSION PIT

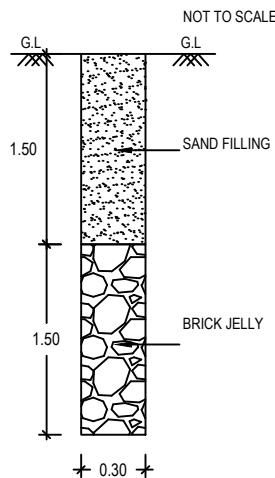

Eight ways to know a piece of land before you pay for it.

This report covers one part of the picture. These cover the rest, drawn from the same government records, for any property in Tamil Nadu.

LandLens One

Ask anything about a property and get an answer grounded in live government records, with the sources shown.

[/landlens/one](#)



Verify My Land

Every record check run on one property and returned as a single report.

[/landlens/verify-my-land](#)



Legal Opinion

An advocate's written opinion on the title, built on the records we pull for it.

[/landlens](#)



One Map

Every layer on one map: the parcel, its boundary, zoning, water bodies and what sits around it.

[/landlens/one/map](#)



PriceMap

What land actually changed hands for around this plot, taken from the registered deeds.

[/landlens/pricemap](#)



Build Scope

What you are allowed to build here: floor space, height, coverage and setbacks.

[/landlens/build-scope](#)



Property Tracker

Watch a property and hear about it when something new is registered against it.

[/landlens/property-tracker](#)



Deal Room

Run the transaction in one place: documents, stamping, signatures and the parties.

[/landlens/deal-room](#)



Twenty-four checks you can run yourself, at no cost.

Records and verification

The registers themselves, read for you.

Encumbrance Certificate

Patta and Chitta

Field Measurement Sketch

EC Analyzer

Bank charge check

Court case search

Seller background check

Approval check by survey

Zoning and land use

What the plan says can happen on this land.

Land use zone finder

CMDA land use check

Coastal regulation zone

Master plan check

Water bodies finder

Airport height clearance

Value and duty

What it is worth and what it costs to register.

Guideline value by street

Guideline value by survey

Stamp duty and registration fees

Capital gains

Floor space index

Area unit converter

Registers and directories

Who holds it, and which office keeps the record.

Find your registering office

Temple property check

Waqf property check

RERA register



Every free tool
/tools



Services we run
for you
/services



The LandLens
suite
/landlens/one



Every claim in this document traces back to a government record.

Legal opinions, due diligence and title verification

Building plan, layout and sub-division approvals

Completion and occupancy certificates, regularisation

Escrow, negotiation and NRI property management

Land survey, soil testing, architecture and construction

Verified RealEstate
3/350/2 Mettukuppam,
OMR Thoraipakkam,
Chennai 600 097, India
hello@verified.realestate
+91 9996 12 9996

Prepared from the registers named on the page each finding sits on. Where a register could not be read, this document says so in its place rather than leaving the gap to be read as a clean result.

