

PP

APPROVAL RECORD

Planning Permission

Erode district, Tamil Nadu

APPROVAL TYPE

Building Plan

ISSUING AUTHORITY



Town Panchayat

The approval as the planning authority issued it, reproduced in full behind this page.


An approval speaks to what was sanctioned, not to what was built. Completion is a separate record.

THE PLAN SHOWING PROPOSED CONSTRUCTION OF GROUND FLOOR ASBESTOS SHEET ROOF RESIDENTIAL BUILDING FOR DWELLING PURPOSE SITUATED IN PLOT NO: NIL, R.S.F NO: 509/2A2, OLD S.F NO: 549/1, PATTA NO: 3628, SUB DIVISION LAND, GOUNDAMPALAYAM, WARD NO: 11, SIVAGIRI VILLAGE, SIVAGIRI TOWN PANCHAYAT, KODUMUDI TALUK, ERODE DISTRICT.


APPLICANT NAME: Mr.KATHIRVEL A S/o Mr.ARUNACHALAM (LATE)

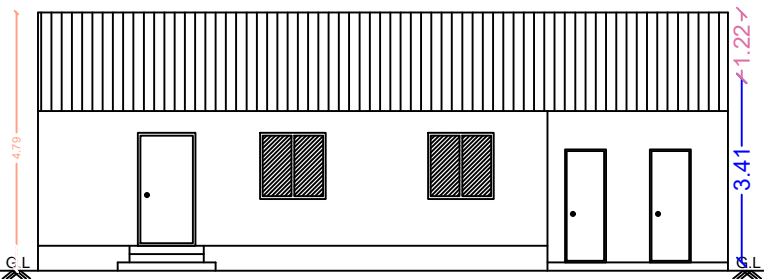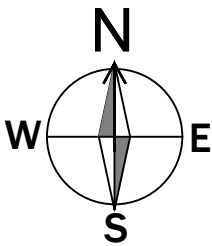


FRONT ELEVATION

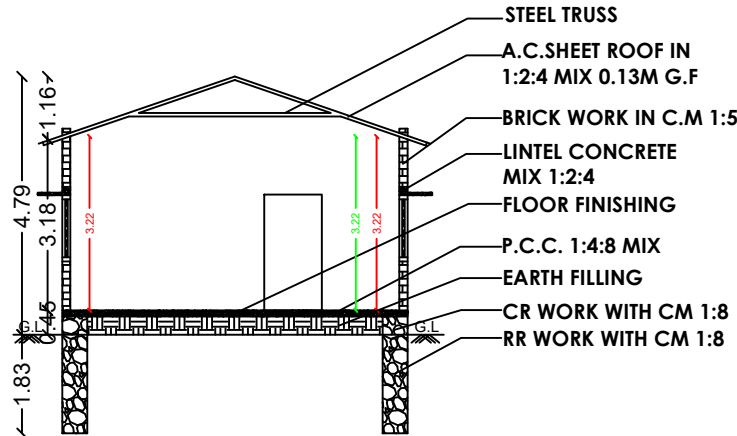

SECTION - AA

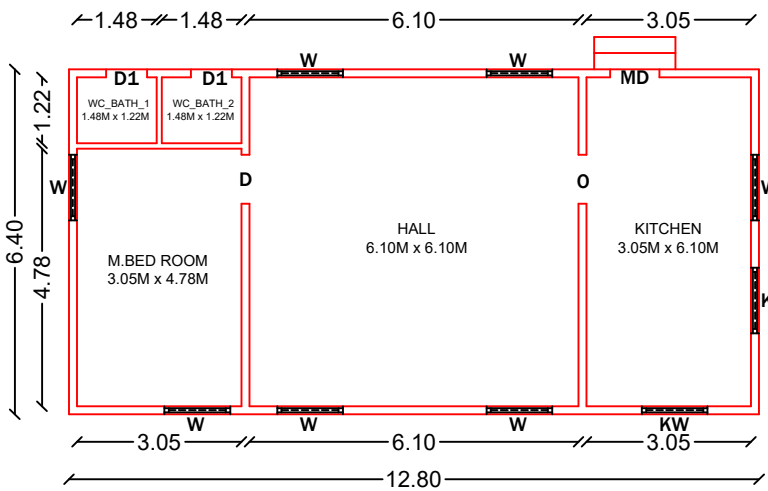


GROUND FLOOR PLAN

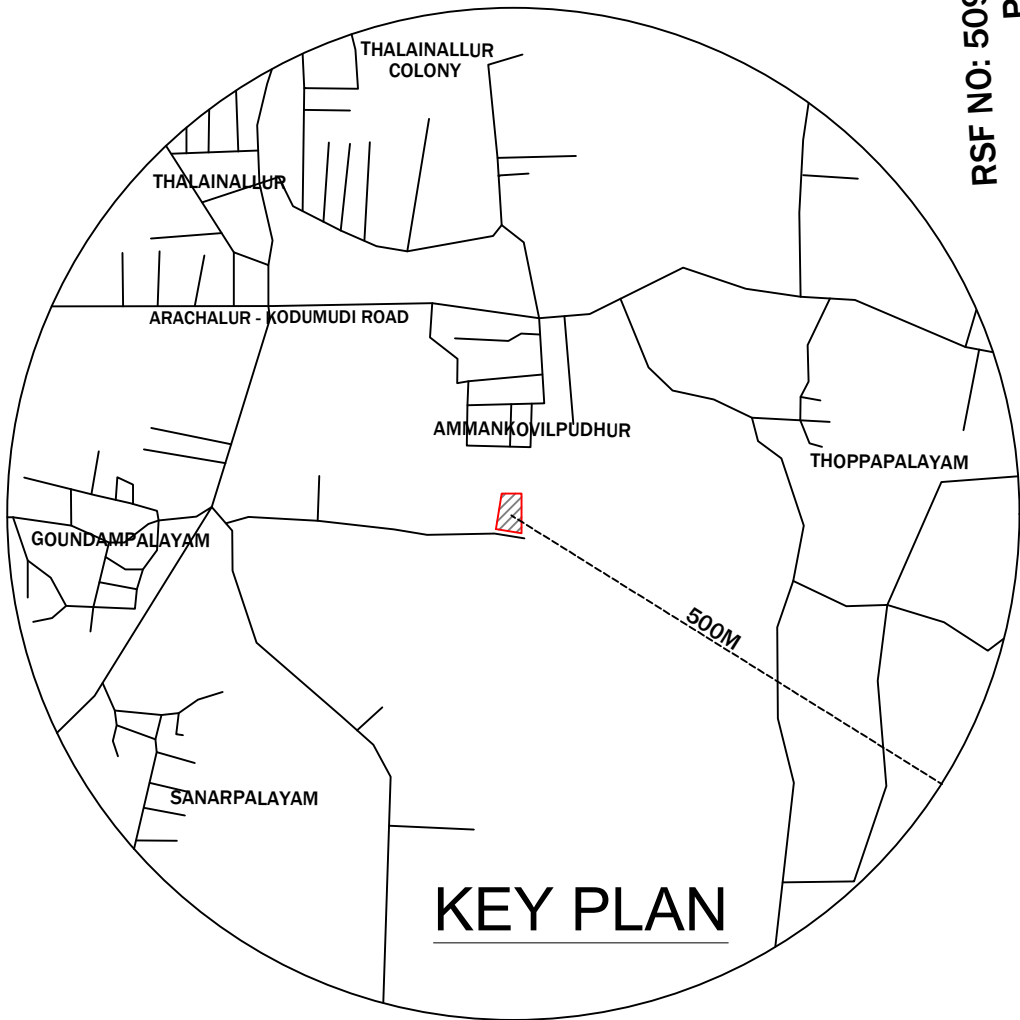

KEY PLAN

RSF NO: 509/2B, Mrs.UMAMANI
PROPERTY

RSF NO: 509/1A1A,
Mr.T.PONNUSAMY PROPERTY

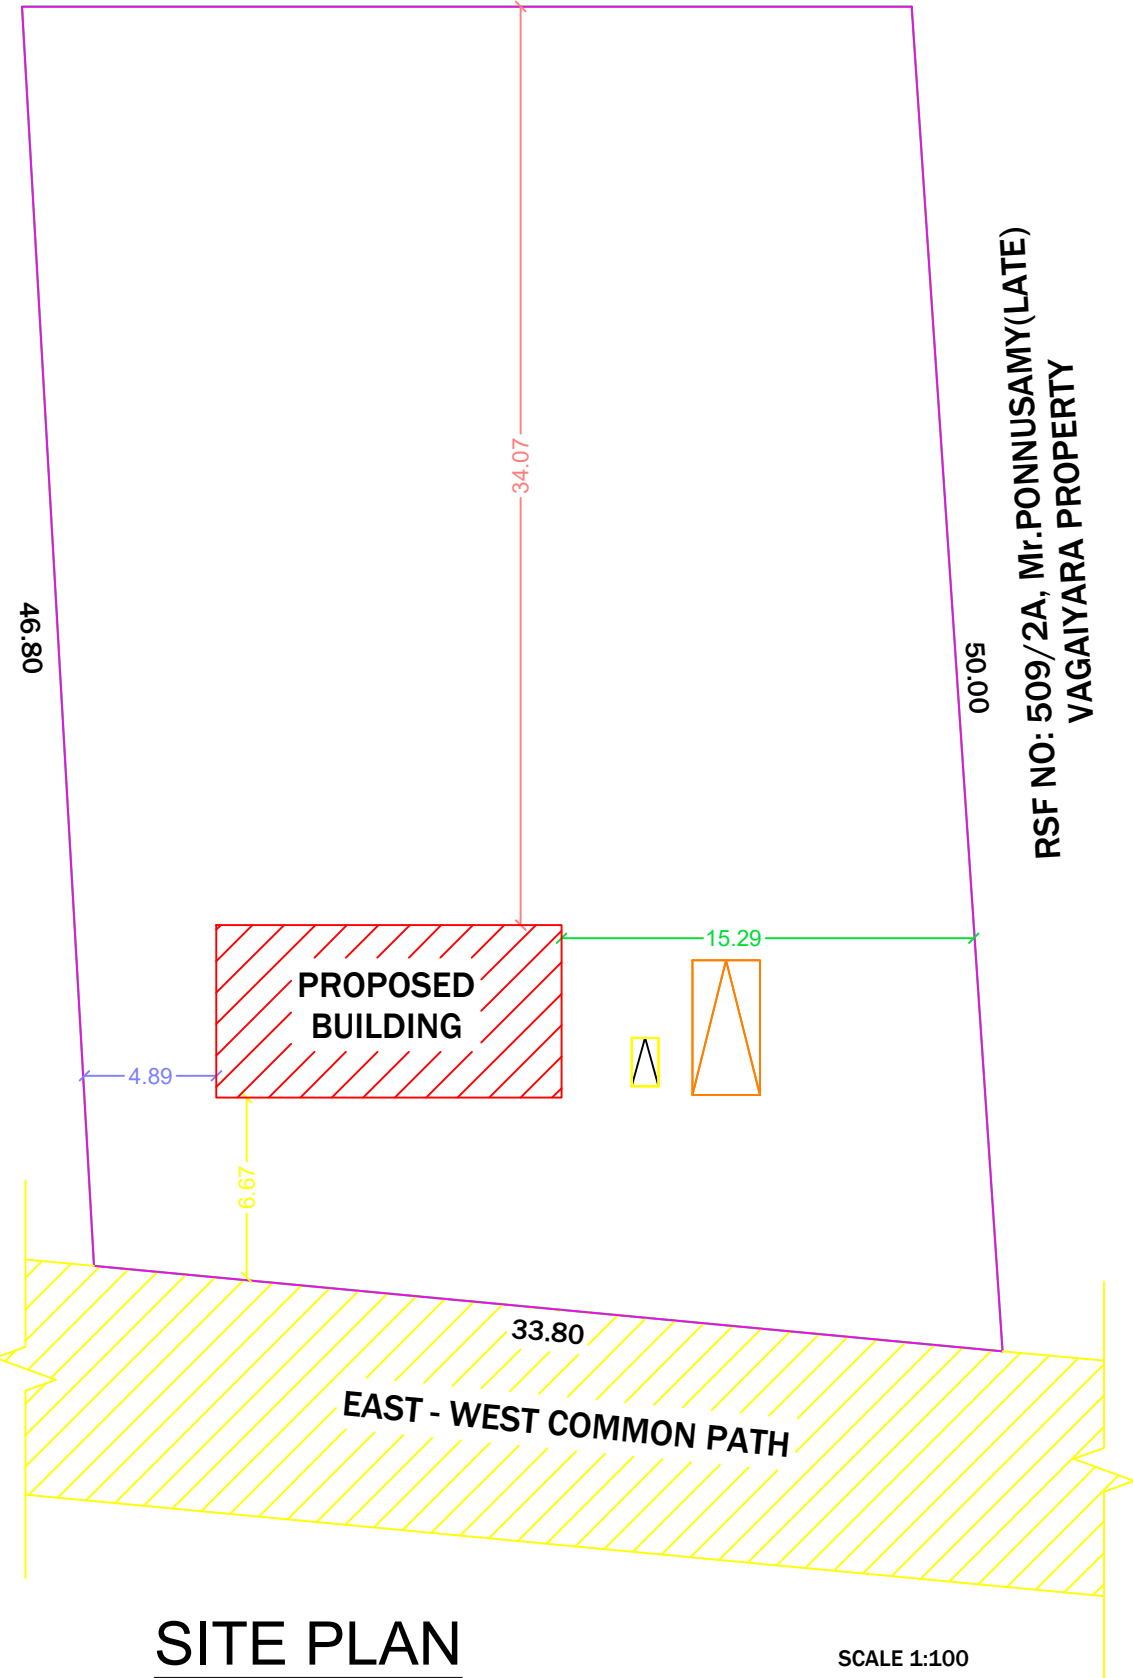

SITE PLAN

SCALE 1:100

NOTE :
SCALE 1:100
ALL DIMENSIONS
ARE IN METRES

AREA DETAILS	SQ.FT	SQ.M
PLOT AREA (AS PER DOCUMENT)	16985.45	1578.00
PLOT AREA (AS PER PATTA)	16985.45	1578.00
PLOT AREA (AS PER SITE)	17222.79	1600.05
PROPOSED GROUND FLOOR AREA	881.78	81.92
TOTAL PROPOSED FSI AREA	881.78	81.92
TOTAL PROPOSED CARPET AREA	760.68	70.67
OPEN SPACE AREA	16103.67	1496.08

JOINERY DETAILS		
SYMBOL	DESCRIPTION	IN METRE
D	DOOR	0.91 X 2.13
D1	DOOR 1	0.76 X 2.13
ED	EXIST DOOR	1.00 X 2.13
O	OPEN	1.00 X 2.13
W	WINDOWS	1.22 X 1.22
V	VENTILATOR	1.22 X 0.61

PC AND FSI CALCULATION:

PLOT COVERAGE = (81.92 / 1578.00) x 100 = 5.19%
FLOOR SPACE INDEX = 81.92 / 1578.00 = 0.0519 < 2.0

OTHER DETAILS:

PARKING - TWO WHEELER PARKING - 01 NOS
PARKING - CAR PARKING - 01 NOS

BUILDING PERMISSION NO:
APPLICATION NO:
DWG SCR NO: T70AC2C0
EDCR NO: DCR32026QZLZR

LAND OWNER:

Kathirvel A
KATHIRVEL A





3.Vertical Reinforcement at Jamb Of Openings:


Iding

20 Grade Pocket
ment
3@ 150
2 TOR 8
Window/ Door

Detailed Plan Of Rainwater
Percolation & Collection Pit

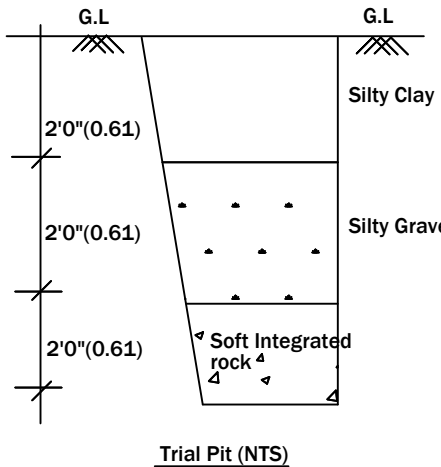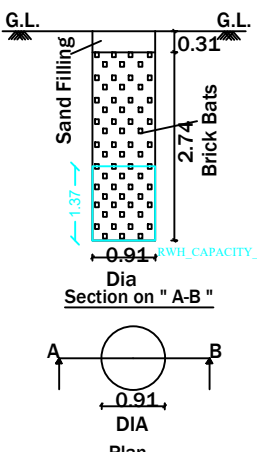


Trial Pit (NTS)

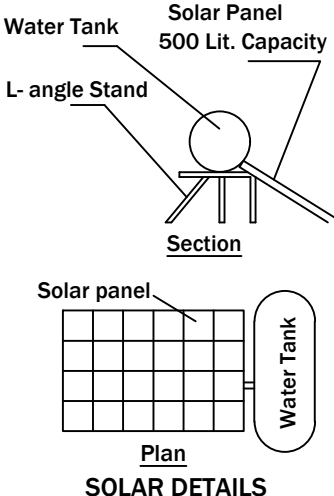

SOLAR DETAILS

LOCATION OF THE PLOT:

LATITUDE - 11° 07' 24.1" N
LONGITUDE - 77° 48' 28.3" E

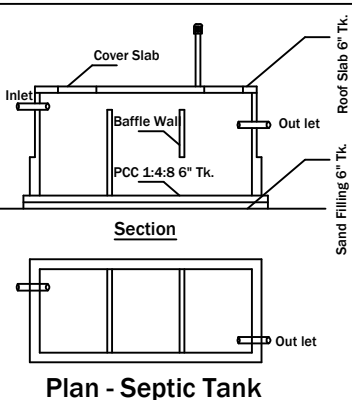


Plan - Septic Tank

REFERENCE:

PLOT BOUNDARY (Doc)
PLOT BOUNDARY (FMB)
PROPOSED BUILDING
RAINWATER HARVEST TANK
ACCESS ROAD

STEP DETAILS
(NTS)

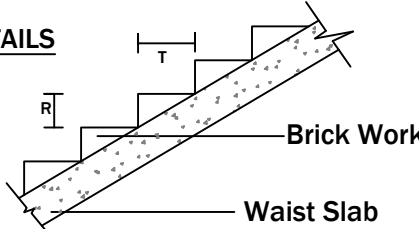

T - Tread:0.30m R - Rise:0.145m W - Width:0.91m

S. Krishnan
Er. S.KRISHNAN, M.E(ENV),
Chartered Engineer & Registered Engineer(Gr-I),
28/1, 1st Floor, Sivasakthi Complex,
Patel Street, Sivagiri, Erode (Dt)
Cell : 94452 68525

REGISTERED ENGINEER

Eight ways to know a piece of land before you pay for it.

This report covers one part of the picture. These cover the rest, drawn from the same government records, for any property in Tamil Nadu.

LandLens One

Ask anything about a property and get an answer grounded in live government records, with the sources shown.

[/landlens/one](#)



Verify My Land

Every record check run on one property and returned as a single report.

[/landlens/verify-my-land](#)



Legal Opinion

An advocate's written opinion on the title, built on the records we pull for it.

[/landlens](#)



One Map

Every layer on one map: the parcel, its boundary, zoning, water bodies and what sits around it.

[/landlens/one/map](#)



PriceMap

What land actually changed hands for around this plot, taken from the registered deeds.

[/landlens/pricemap](#)



Build Scope

What you are allowed to build here: floor space, height, coverage and setbacks.

[/landlens/build-scope](#)



Property Tracker

Watch a property and hear about it when something new is registered against it.

[/landlens/property-tracker](#)



Deal Room

Run the transaction in one place: documents, stamping, signatures and the parties.

[/landlens/deal-room](#)



Twenty-four checks you can run yourself, at no cost.

Records and verification

The registers themselves, read for you.

Encumbrance Certificate

Patta and Chitta

Field Measurement Sketch

EC Analyzer

Bank charge check

Court case search

Seller background check

Approval check by survey

Zoning and land use

What the plan says can happen on this land.

Land use zone finder

CMDA land use check

Coastal regulation zone

Master plan check

Water bodies finder

Airport height clearance

Value and duty

What it is worth and what it costs to register.

Guideline value by street

Guideline value by survey

Stamp duty and registration fees

Capital gains

Floor space index

Area unit converter

Registers and directories

Who holds it, and which office keeps the record.

Find your registering office

Temple property check

Waqf property check

RERA register



Every free tool
/tools



Services we run
for you
/services



The LandLens
suite
/landlens/one



Every claim in this document traces back to a government record.

Legal opinions, due diligence and title verification

Building plan, layout and sub-division approvals

Completion and occupancy certificates, regularisation

Escrow, negotiation and NRI property management

Land survey, soil testing, architecture and construction

Verified RealEstate
3/350/2 Mettukuppam,
OMR Thoraipakkam,
Chennai 600 097, India
hello@verified.realestate
+91 9996 12 9996

Prepared from the registers named on the page each finding sits on. Where a register could not be read, this document says so in its place rather than leaving the gap to be read as a clean result.

