

PP

APPROVAL RECORD

Planning Permission

Erode district, Tamil Nadu

APPROVAL TYPE

Building Plan



ISSUING AUTHORITY

Town Panchayat

The approval as the planning authority issued it, reproduced in full behind this page.

An approval speaks to what was sanctioned, not to what was built. Completion is a separate record.



PLAN SHOWING THE PROPOSED CONSTRUCTION OF R.C.C ROOF GROUND & FIRST FLOOR BUILDING FOR RESIDENTIAL PURPOSE
AT " **MARIYAMMAN TEMPLE STREET**", **ARACHALUR**, IN PLOT NOS: 38,39, NEW R.S.F. NO :146/13 & 146/32B, (OLD R.S.F. NO: 146/1A1A1A1 & 146/32), PATTA NO: 4038, OF ARACHALUR "A" VILLAGE AND TOWN PANCHAYAT, MODAKURICHI TALUK, ERODE DISTRICT.

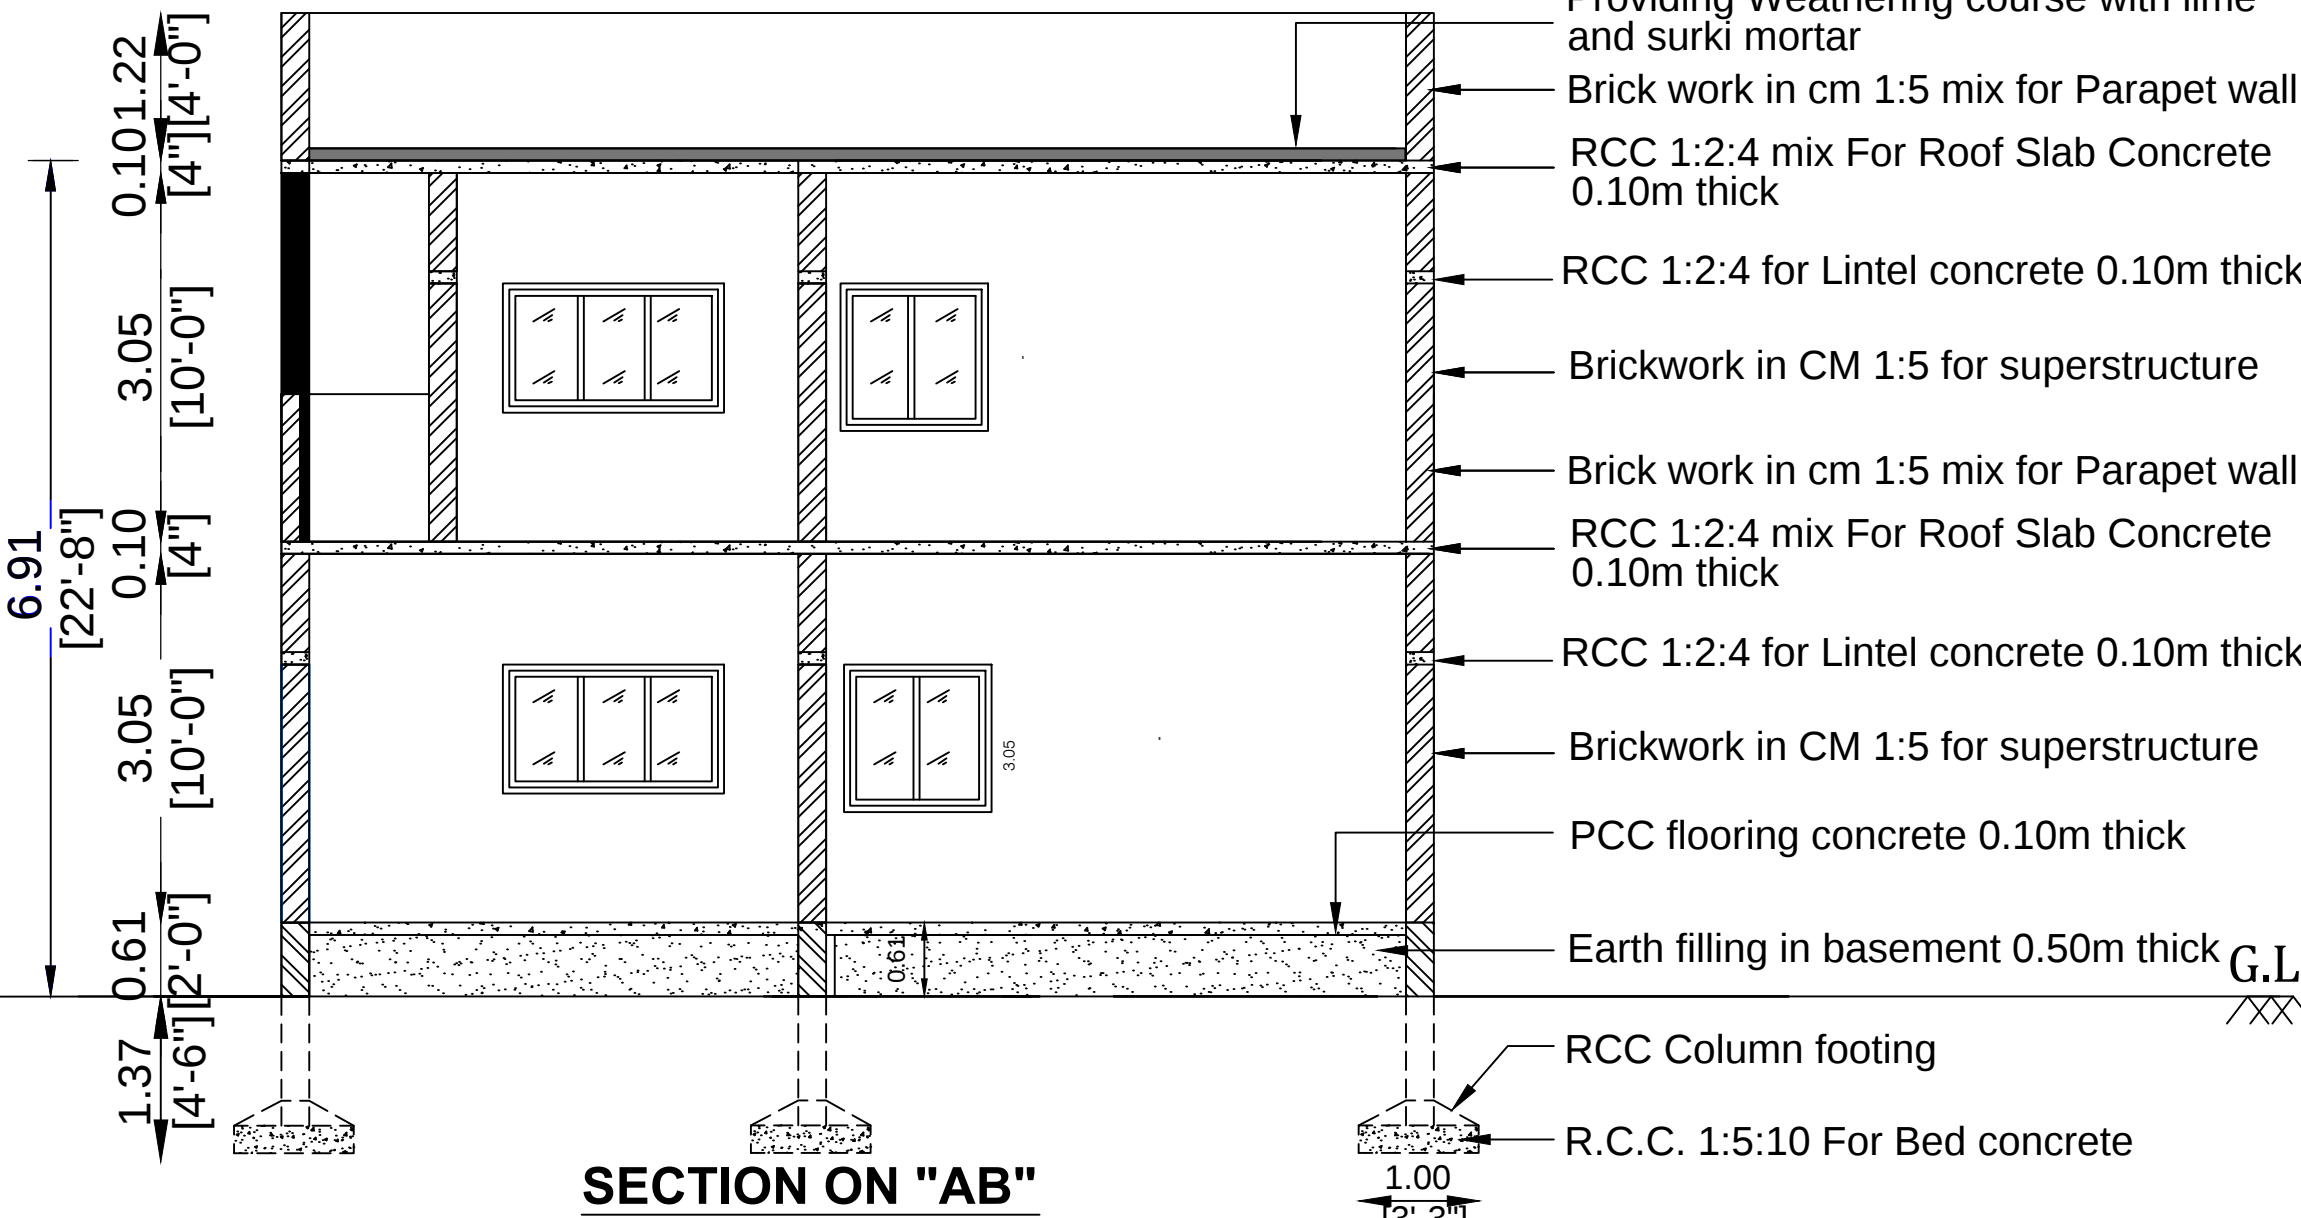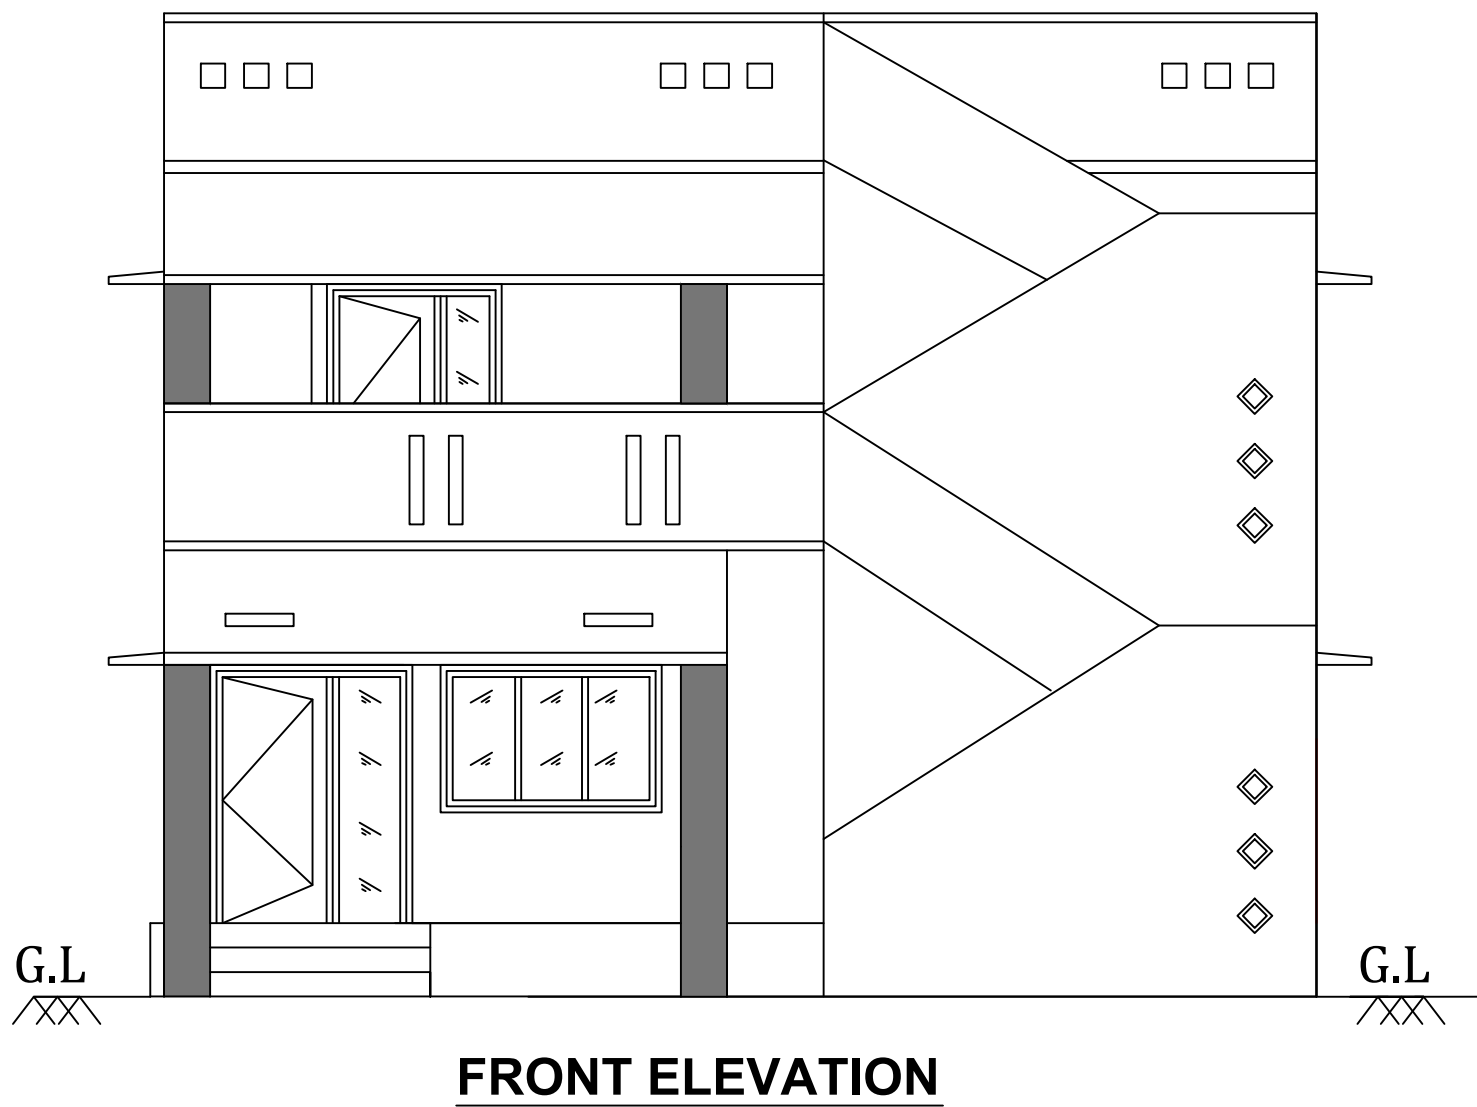

NAME OF THE APPLICANT:

Mr. T.THIRUMURUGAN,
S/o. Mr. THANGAMUTHU.


PLAN INFO
PLOT_AREA_M2=236.05
FMB_OR_PLR=236.05
AS_PER_DOCUMENT=236.05
AS_AT_SITE=234.25
SURVEY_NO=146/32B & 146/13
PATTA_NO= 4046,4038
PLOT NO = 38,39
VILLAGE PANCHAYAT = ARACHALUR "A"
TALUK= MODAKURICHI
DISTRICT= ERODE
JURISDICTION_TYPE= PANCHAYAT
ROAD_WIDTH= 7.62
ROAD_LENGTH= 500
AVG_PLOT_DEPTH= 19.35
AVG_PLOT_WIDTH=12.19
ACCESS_WIDTH_M=18.29
SINGLE_FAMILY_BLDG=YES
CRZ=NO
SECURITY_ZONE=NO
WHETHER_GOVT_OR_AIDED_SCHOOL=NO
LAND_USE_ZONE = RESIDENTIAL
RWH_DECLARED=YES
AREA_TYPE=OTHERS
BUILDING_NEAR_TO_RIVER=NO
BUILDING_NEAR_MONUMENT=NO
BUILDING_NEAR_GOVT_BLDG=NO
PROVISION_FOR_GREEN_BUILDINGS_AND_SUSTAINABILITY=YES
FIRE_PROTECTION_AND_FIRE_SAFETY_REQUIREMENTS=YES
NOC_FOR_CONSTRUCTION_NEAR_MONUMENT=NO
PREMIUM_FSI_REQUIRED=NO
IS_APPROVED_LAYOUT=NO
OSR_APPLICABLE=NO
IS_SWIMMING_POOL_EXISTS=NO
IF_HERITAGE_TOWN_LESSTHAN_1KM_RADIUS=NO

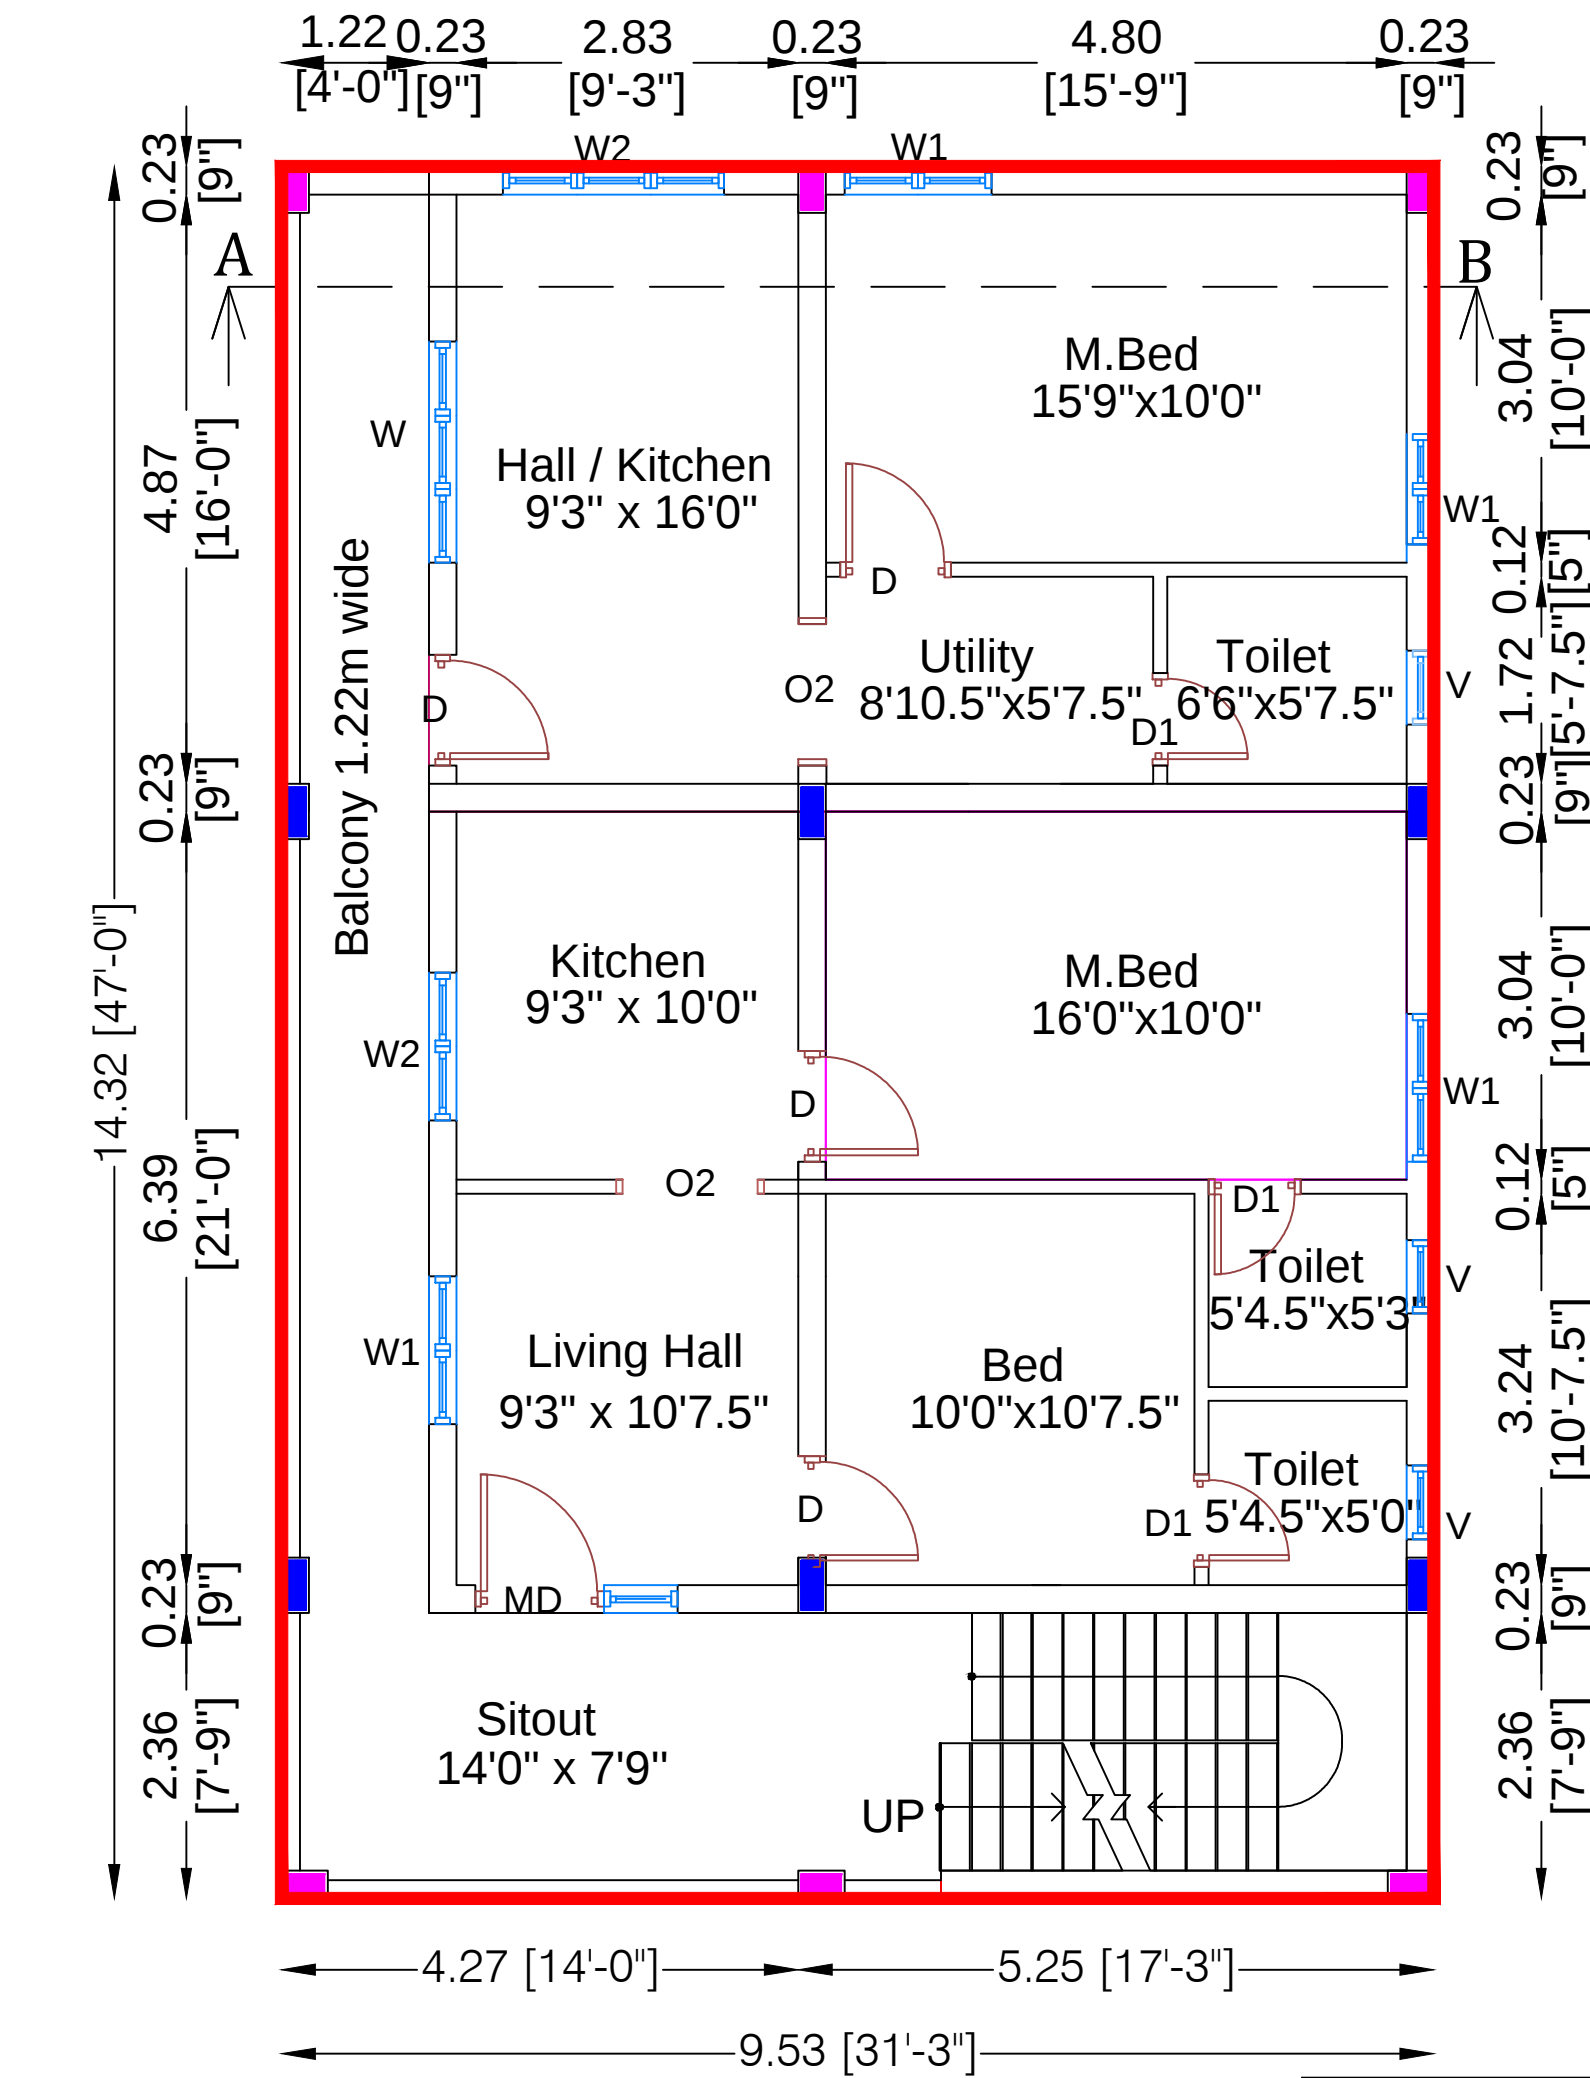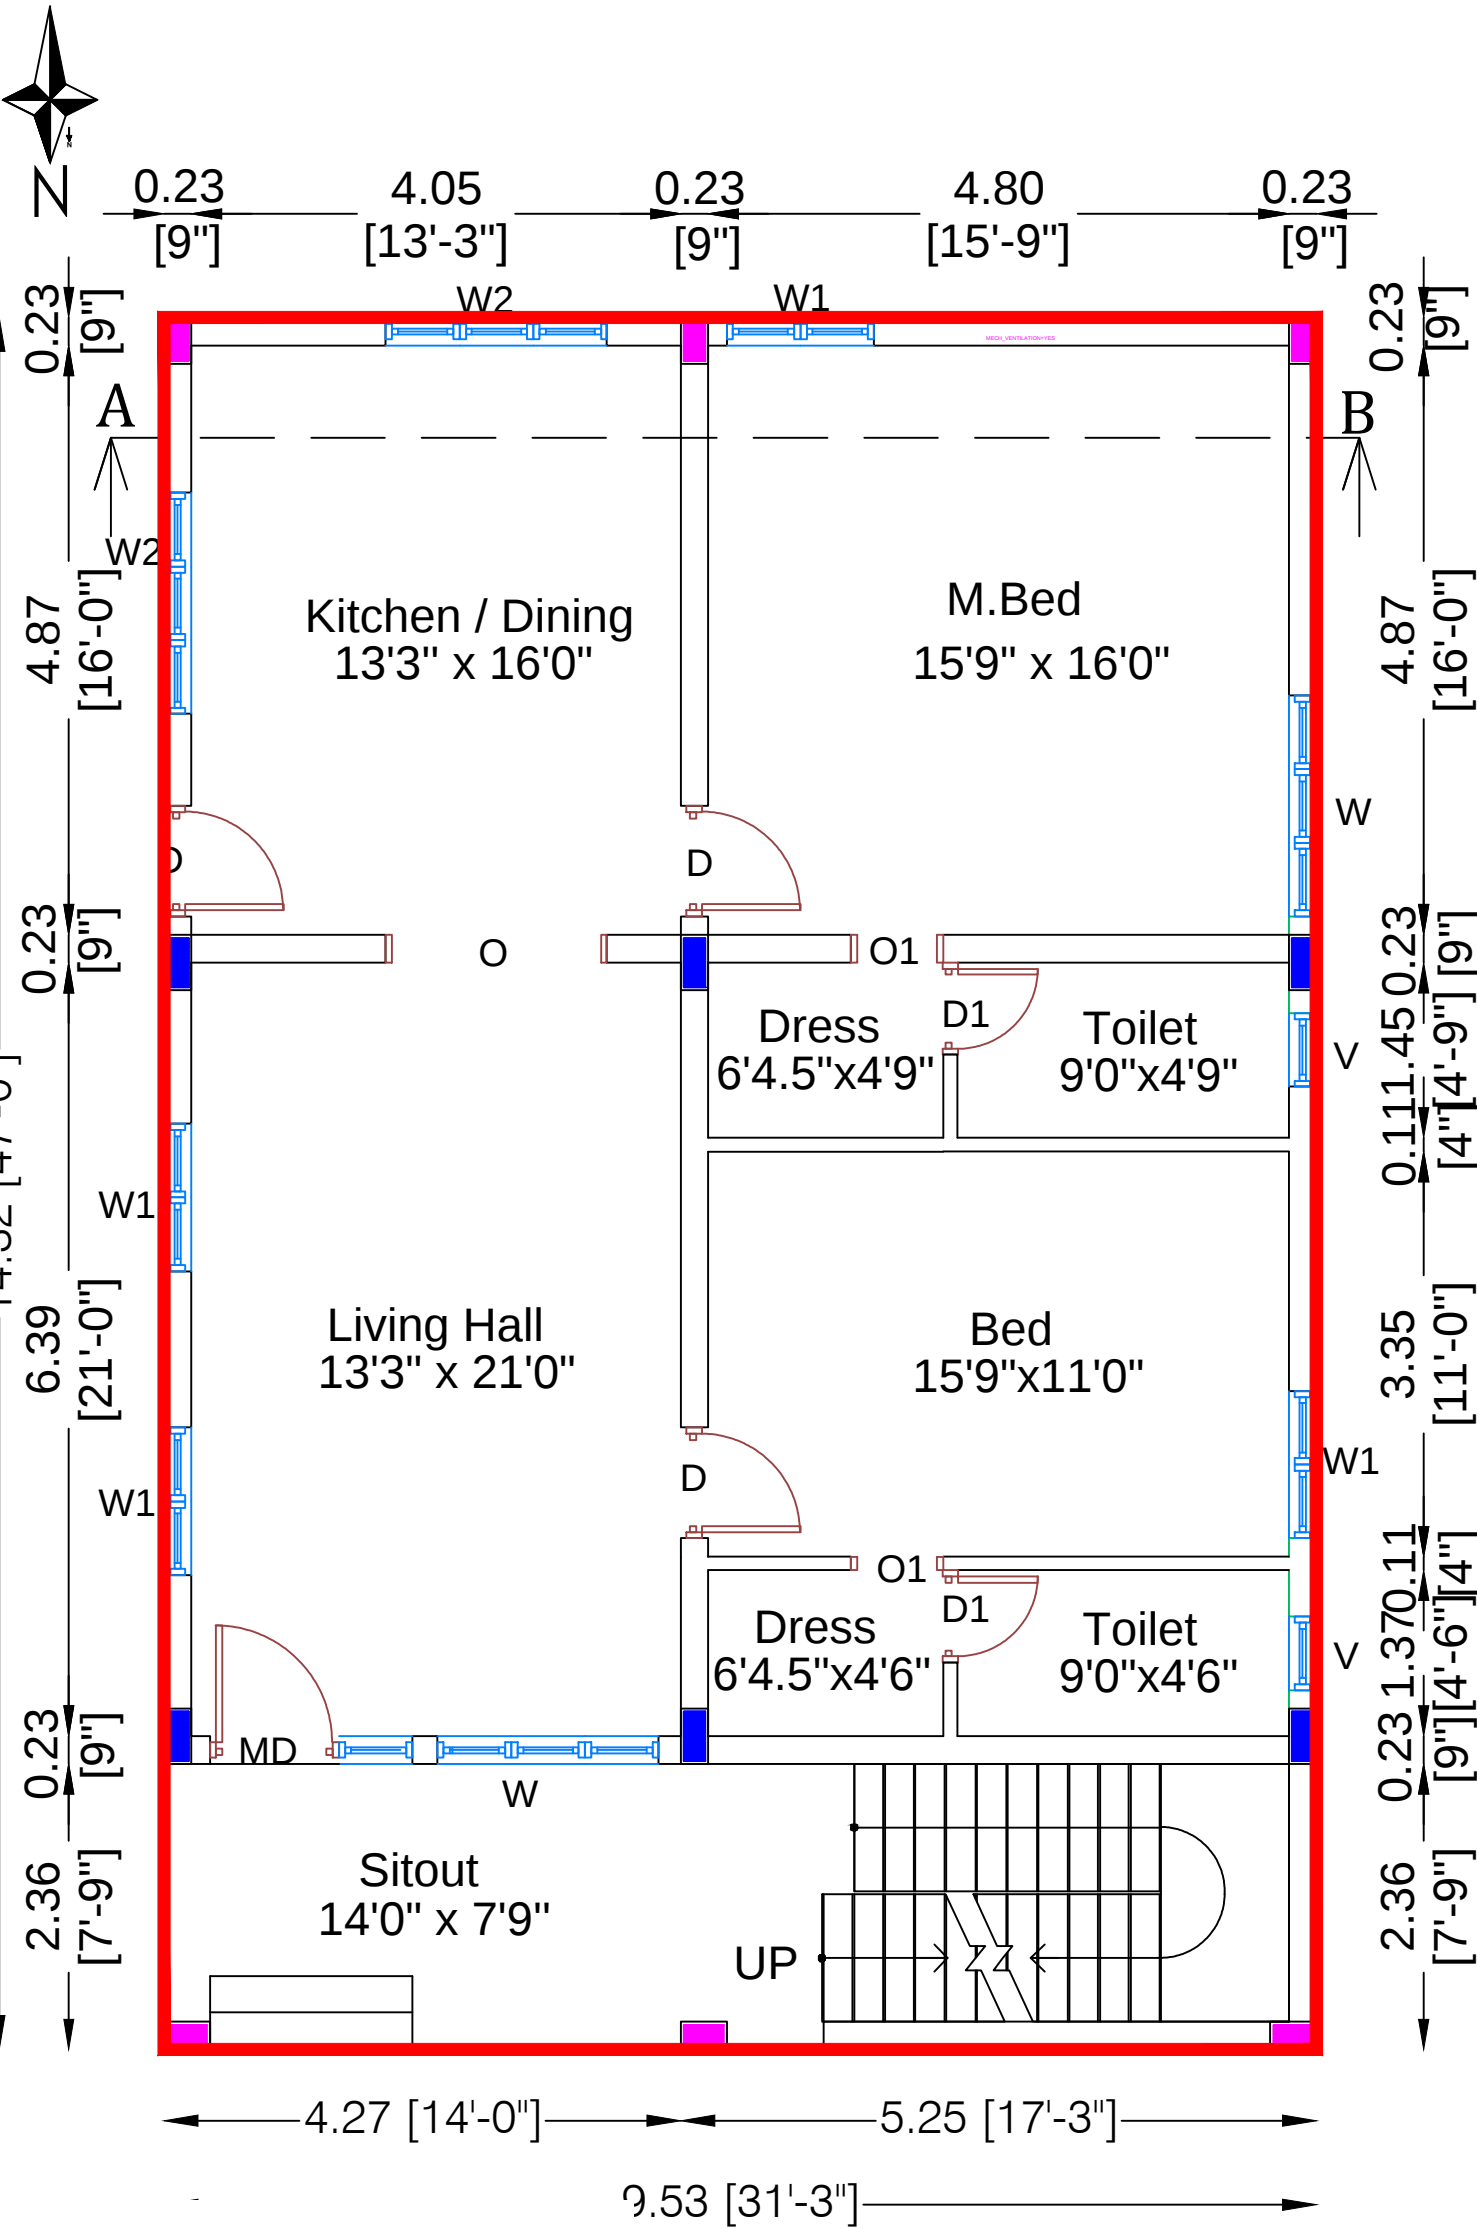

SITE APPROVAL REGULARIZATION DETAILS:
ந.க. எண். 260/2026, நாள். 29.06.2026
SPFW/SRDD No. 1193/2018
Issued by the Executive officer, Arachalur town panchayat.

SCALE= 1:100		
WALL THICKNESS :- MAIN WALL = 0.23M, PARTITION WALL = 0.15 M. ALL DIMENSIONS ARE IN METER AND FEET.		
AREA DETAILS.	SQ.MT.	SQ.FT.
AREA OF THE SITE	236.05	2540.00
PROPOSED R.C.C. GROUND FLOOR BUILDING AREA.	136.45	1468.75
PROPOSED R.C.C. FIRST FLOOR BUILDING AREA.	136.45	1468.75
TOTAL PROPOSED R.C.C. BUILDING AREA.	272.90	2937.50
NET OPEN SPACE AREA.	99.60	1071.25

SITE PLAN (SCALE = 1 : 200)

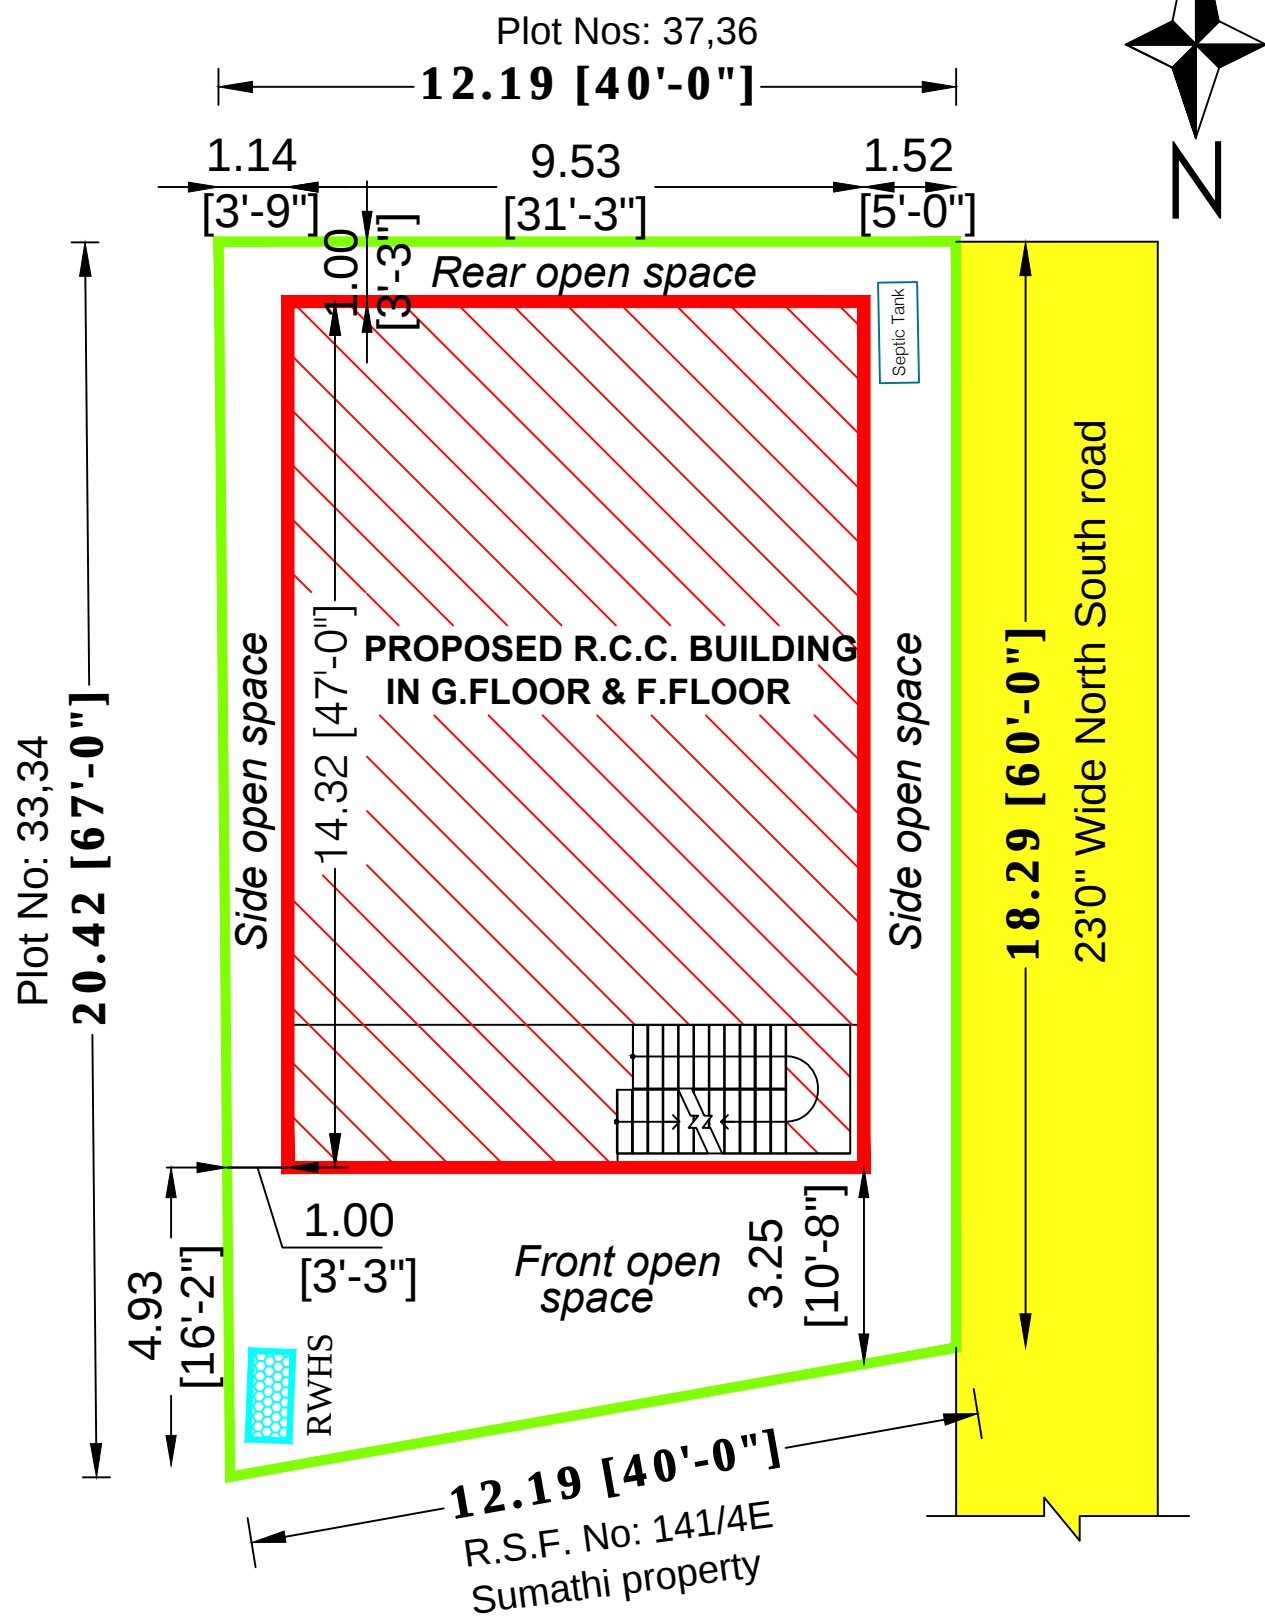

FLOOR PLAN




FIRST FLOOR PLAN

SCHEDULE OF JOINERIES

MD..MAIN DOOR.....	1.67M X 2.10M
D..DOOR	0.91M X 2.10M
D1.DOOR	0.76M X 2.10M
W...WINDOW.....	1.83M X 1.37M
W1...WINDOW.....	1.22M X 1.37M
W2...WINDOW.....	1.83M X 1.00M
V...VENTILATOR.....	0.61M X 0.61M
O...OPENING	1.83M X 2.10M
O1...OPENING	0.75M X 2.10M
O2...OPENING	1.00M X 2.10M

INDEX:-

SITE BOUNDARY	
PROPOSED BUILDING	
EXISTING ROAD	
RAINWATER HARVESTING TANK..LNO, SUMP..1 NO,	
SEPTIC TANK...LNO, SOLAR SYSTEM... LNO,	
OVER HEAD TANK...LNO, BORE WELL...LNO.	

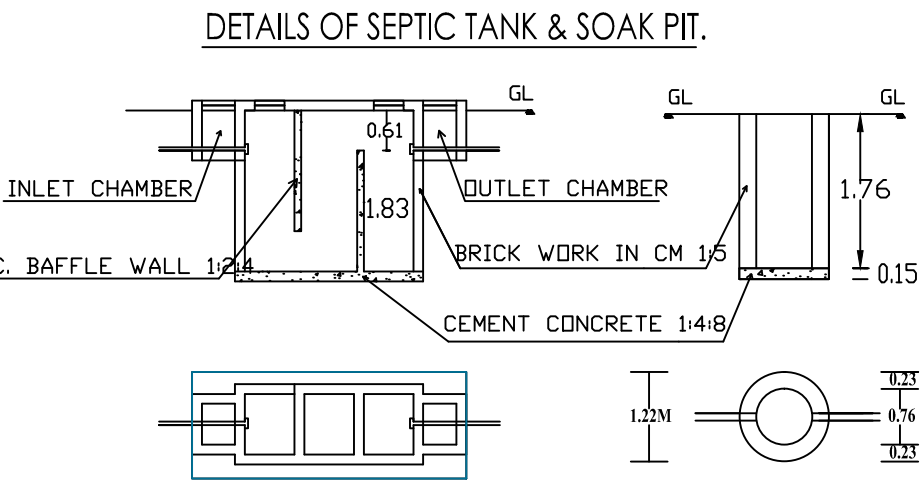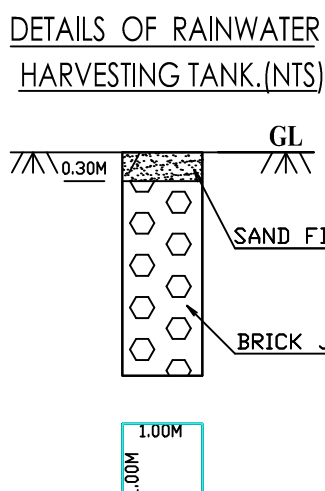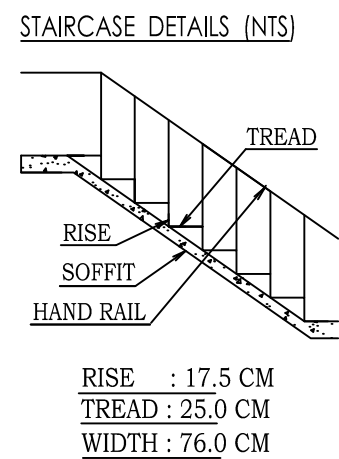

APPLICANT

[Signature]

ENGINEER

[Signature]
Er. P.M. SUKUMAR D.C.E.,
(Licensed Building Surveyor)
Subham Builders
Health Sub Centre, Elumathur
Cell: 99655 46002, 73730 46002

Eight ways to know a piece of land before you pay for it.

This report covers one part of the picture. These cover the rest, drawn from the same government records, for any property in Tamil Nadu.

LandLens One

Ask anything about a property and get an answer grounded in live government records, with the sources shown.

[/landlens/one](#)



Verify My Land

Every record check run on one property and returned as a single report.

[/landlens/verify-my-land](#)



Legal Opinion

An advocate's written opinion on the title, built on the records we pull for it.

[/landlens](#)



One Map

Every layer on one map: the parcel, its boundary, zoning, water bodies and what sits around it.

[/landlens/one/map](#)



PriceMap

What land actually changed hands for around this plot, taken from the registered deeds.

[/landlens/pricemap](#)



Build Scope

What you are allowed to build here: floor space, height, coverage and setbacks.

[/landlens/build-scope](#)



Property Tracker

Watch a property and hear about it when something new is registered against it.

[/landlens/property-tracker](#)



Deal Room

Run the transaction in one place: documents, stamping, signatures and the parties.

[/landlens/deal-room](#)



Twenty-four checks you can run yourself, at no cost.

Records and verification

The registers themselves, read for you.

Encumbrance Certificate

Patta and Chitta

Field Measurement Sketch

EC Analyzer

Bank charge check

Court case search

Seller background check

Approval check by survey

Value and duty

What it is worth and what it costs to register.

Guideline value by street

Guideline value by survey

Stamp duty and registration fees

Capital gains

Floor space index

Area unit converter

Zoning and land use

What the plan says can happen on this land.

Land use zone finder

CMDA land use check

Coastal regulation zone

Master plan check

Water bodies finder

Airport height clearance

Registers and directories

Who holds it, and which office keeps the record.

Find your registering office

Temple property check

Waqf property check

RERA register



Every free tool
/tools



Services we run
for you
/services



The LandLens
suite
/landlens/one



Every claim in this document traces back to a government record.

Legal opinions, due diligence and title verification

Building plan, layout and sub-division approvals

Completion and occupancy certificates, regularisation

Escrow, negotiation and NRI property management

Land survey, soil testing, architecture and construction

Verified RealEstate
3/350/2 Mettukuppam,
OMR Thoraipakkam,
Chennai 600 097, India
hello@verified.realestate
+91 9996 12 9996

Prepared from the registers named on the page each finding sits on. Where a register could not be read, this document says so in its place rather than leaving the gap to be read as a clean result.

