

PP

APPROVAL RECORD

# Planning Permission

Kallakurichi, Kallakurichi taluk  
Kallakurichi district, Tamil Nadu

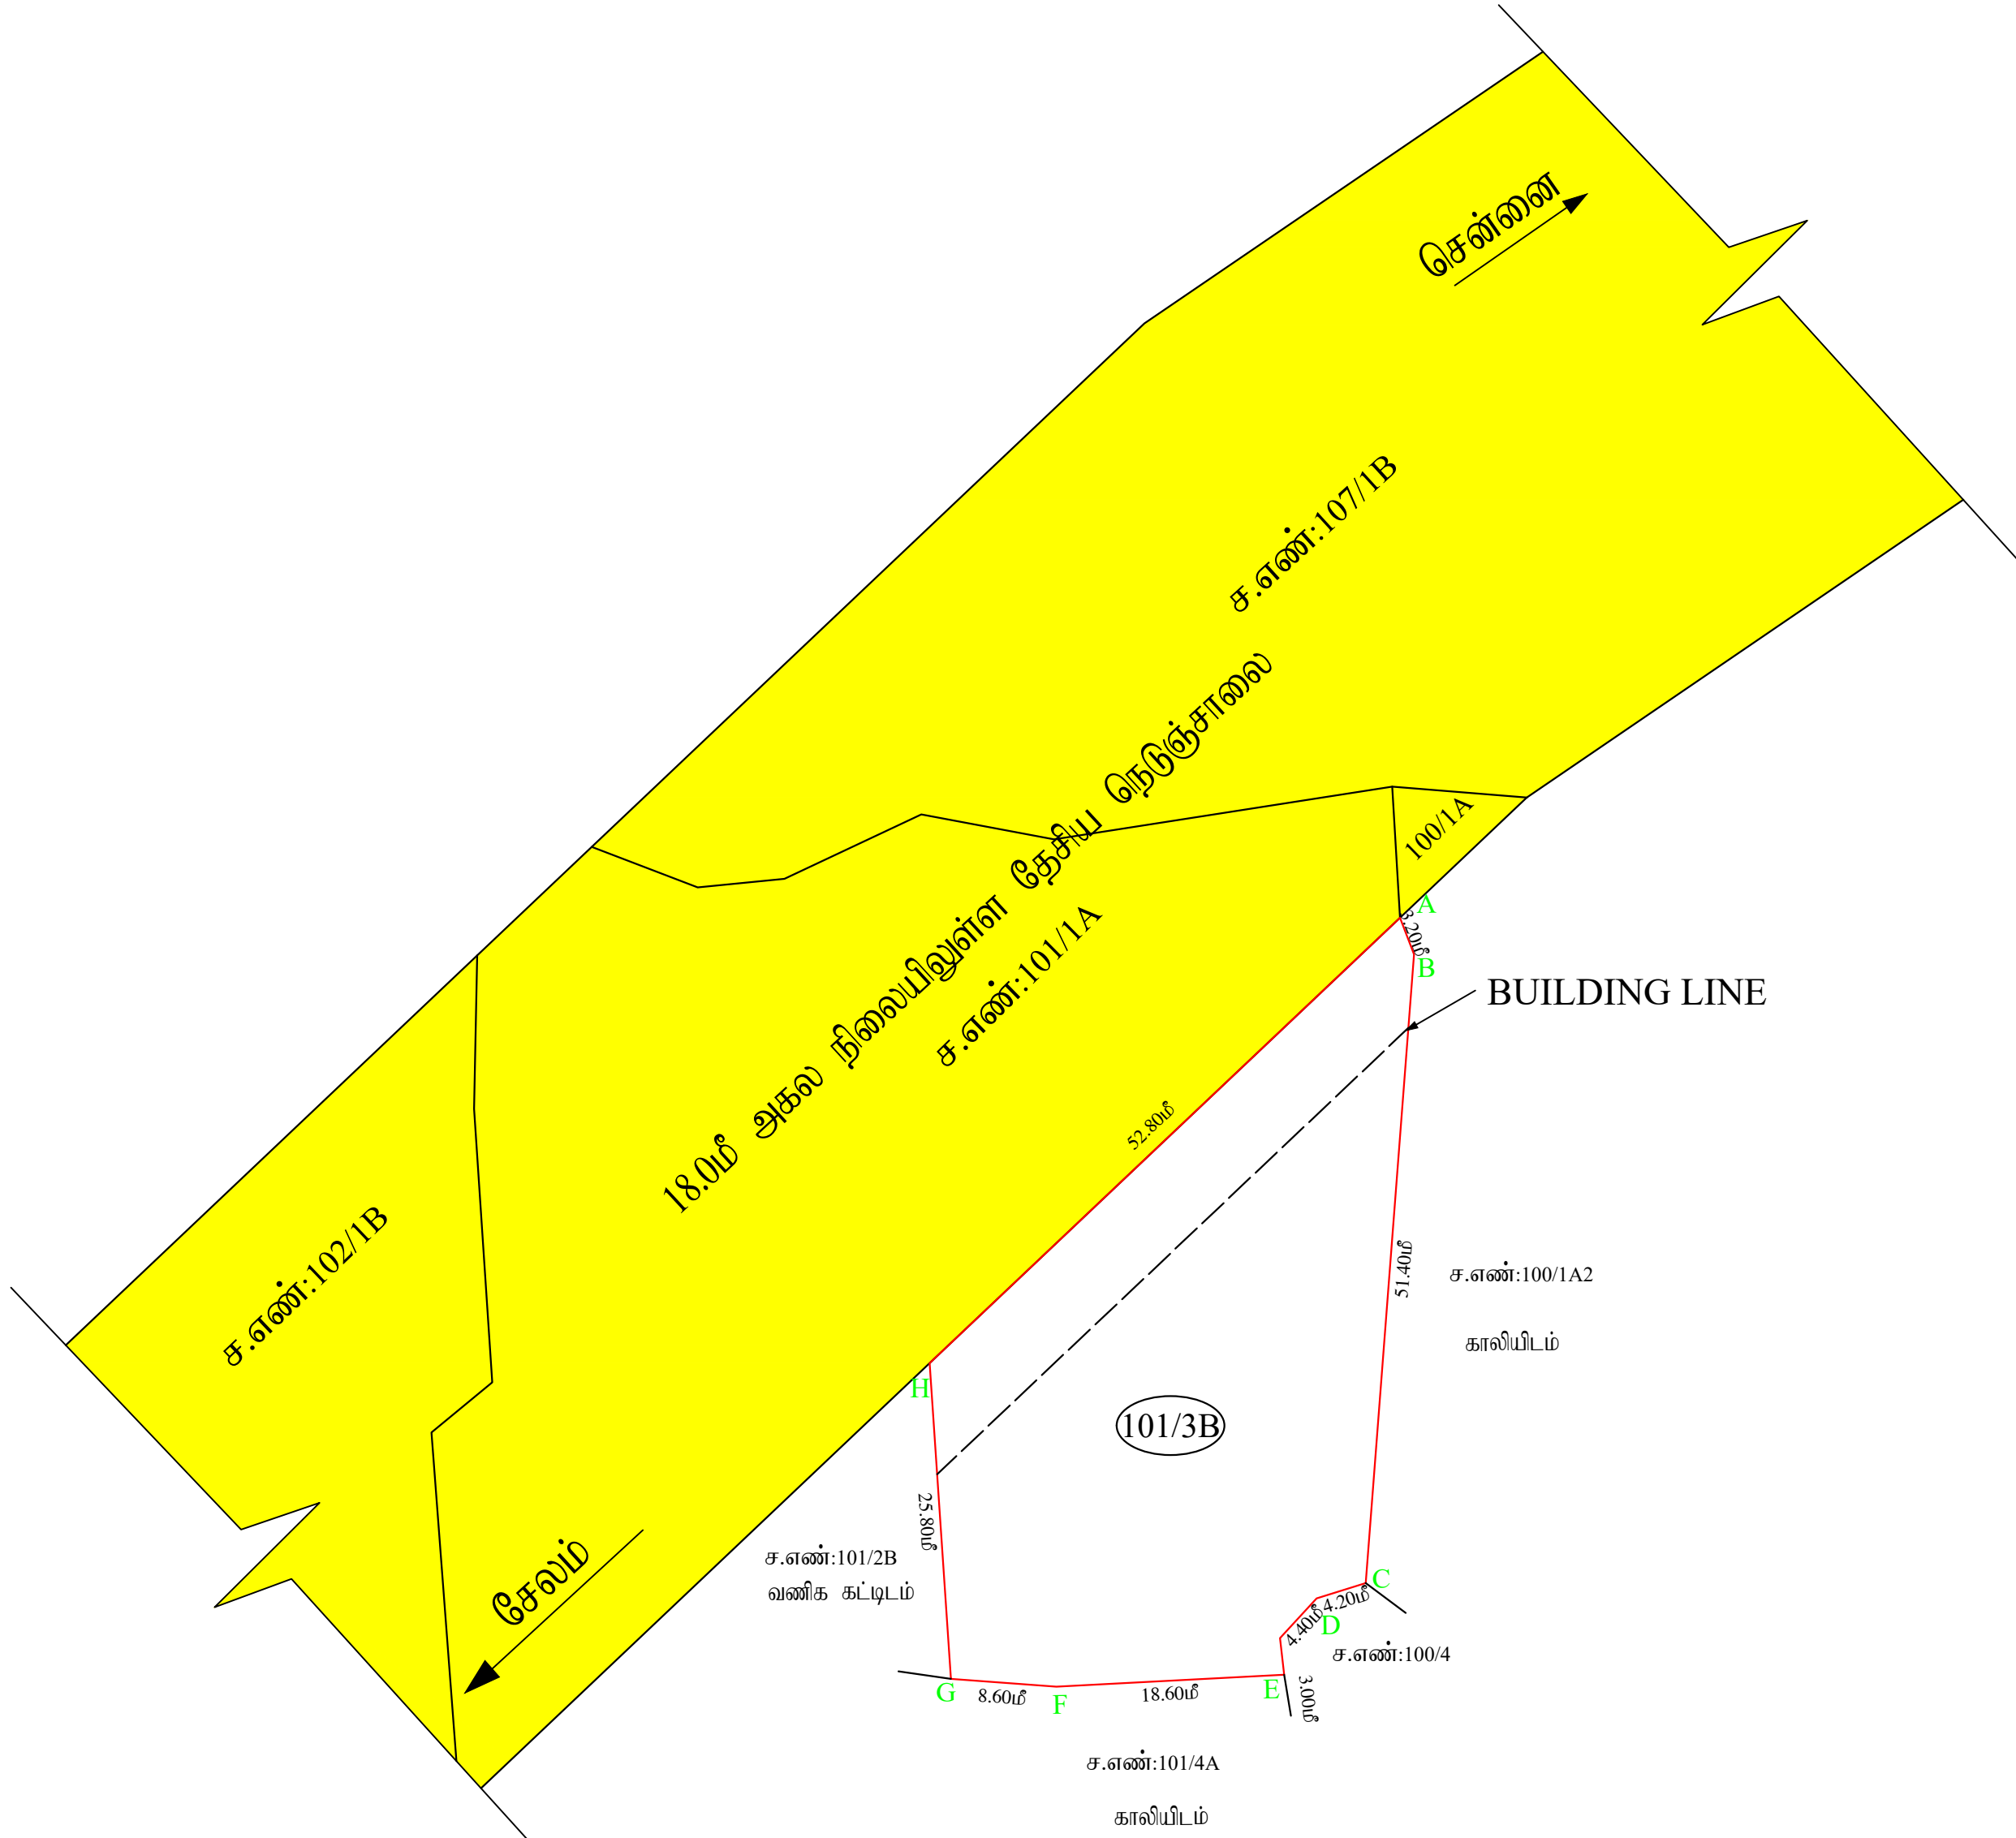
APPROVAL TYPE  
**Layout Approval**

ISSUING AUTHORITY  
**DTCP**

PURPOSE  
**Residential**

The approval as the planning authority issued it, reproduced in full behind this page.

An approval speaks to what was sanctioned, not to what was built. Completion is a separate record.

|   |   |
|---|---|
|                                                                       | <div>நகர் ஊரமைப்புத்துறை<br/>கள்ளக்குறிச்சி மாவட்ட நகர் ஊரமைப்பு அலுவலகம்<br/>கள்ளக்குறிச்சி மாவட்டம்.</div>   |
|   | <div>கள்ளக்குறிச்சி நகராட்சி</div> <div>கள்ளக்குறிச்சி மாவட்டம், கள்ளக்குறிச்சி வட்டம், கள்ளக்குறிச்சி நகராட்சி, ஏமப்பேர் கிராமம், புல.எண்: <b>101/3B</b>-ல் அமையும் வணிக உபயோக மனை தொழில் நுட்ப ஒப்புதல் வரைபடம் (திட்டமில்லாத பகுதி).</div>   |
|   | <div>கோப்பு எண் : PZ67FTDB/16131/2023</div> <div>இணையதள விண்ணப்ப எண் : PZ67FTDB</div> <div>அளவு : (1:500)</div> <div>வ</div>   |
|   | <div>குறிப்பு :</div> <div>மனையிடத்தின் பரப்பளவு - 1650.00ச.மீ</div> <div>மனையிடத்தின் எல்லை - <div></div> (A B C D E F G H)</div> <div>நிலையிலுள்ள சாலை - <div></div></div>   |
|   | <div>நிபந்தனைகள்:</div> <div>1. அரசாணை எண்-71 ஊரக வளர்ச்சி துறை (ம) உள்ளாட்சி துறை நாள்: 16-09-2002 -ன் மனுதாரரது நிலஉரிமம் குறித்து சரிப்பார்ப்பது உள்ளாட்சியின் பொறுப்பாகும்.</div> <div>2. இம்மனை ஒப்புதலுக்காக சமர்ப்பிக்கப்பட்ட ஆவணங்கள் (ம) சான்றுகள் சரியானவையல்ல என அறியப்பட்டால் அல்லது இம்மனை ஒப்புதலுக்கு தொழில்நுட்ப ஒப்புதல் வழங்கியதால் பாதிப்பு ஏற்படக்கூடிய சூழ்நிலை ஏற்படின் இம்மனை ஒப்புதலுக்கு வழங்கப்பட்ட தொழில்நுட்ப ஒப்புதலானது எவ்வித முன்னறிவிப்பின்றி நகர் ஊரமைப்பு இயக்குநர், சென்னை அவர்களால் ரத்து செய்யப்படும்.</div> <div>3.உத்தேச மனையிடத்திற்கு தேசிய நெடுஞ்சாலை அணுகு சாலையாக அமைவதால் 7.0 மீ தொலைவிற்கு அப்பால் அபிவிருத்தி மேற்கொள்ளப்பட வேண்டும்.</div> <div>4. இம்மனைக்கு வழங்கப்பட்ட தொழில் நுட்ப ஒப்புதலால் நீர்நிலைகள் (வாய்க்கால், ஆறு, ஏரி, etc..) பாதிக்கும் அம்சங்கள் ஏதும் அமையுமாயின் வழங்கப்பட்ட தொழில் நுட்ப ஒப்புதல் எவ்வித முன்னறிவிப்பின்றி இத்துறையால் ரத்து செய்யப்படும்.</div> <div>5. நீதிமன்ற வழக்குகள் ஏதேனும் நிலுவையில் இருப்பின் இத்துறையின் இம்மனைக்கு வழங்கப்பட்ட அனுமதி செல்லத்தக்கதல்ல.</div> <div>6. உத்தேச மனையிடம் நிபந்தனைகளின் அடிப்படையில் வழங்கப்பட்ட பட்டா அல்லது பஞ்சமி நிலம் ஆகிய வகைப்பாட்டில் ஒதுக்கப்பட்டிருப்பின் தங்களுக்கு வழங்கப்பட்ட அனுமதியினை எவ்வித முன்னறிவிப்பின்றி இத்துறையால் ரத்து செய்யப்படும்.</div> |
| <div>ம. வ / ந. ஊ. உ. இ (க. மா) எண் : 093 / 2023</div> <div><div>உதவி இயக்குநர்<br/>மாவட்ட நகர் ஊரமைப்பு அலுவலகம்<br/>கள்ளக்குறிச்சி மாவட்டம்</div></div> |   |

# Eight ways to know a piece of land before you pay for it.

This report covers one part of the picture. These cover the rest, drawn from the same government records, for any property in Tamil Nadu.

## LandLens One

Ask anything about a property and get an answer grounded in live government records, with the sources shown.

[/landlens/one](#)



## Verify My Land

Every record check run on one property and returned as a single report.

[/landlens/verify-my-land](#)



## Legal Opinion

An advocate's written opinion on the title, built on the records we pull for it.

[/landlens](#)



## One Map

Every layer on one map: the parcel, its boundary, zoning, water bodies and what sits around it.

[/landlens/one/map](#)



## PriceMap

What land actually changed hands for around this plot, taken from the registered deeds.

[/landlens/pricemap](#)



## Build Scope

What you are allowed to build here: floor space, height, coverage and setbacks.

[/landlens/build-scope](#)



## Property Tracker

Watch a property and hear about it when something new is registered against it.

[/landlens/property-tracker](#)



## Deal Room

Run the transaction in one place: documents, stamping, signatures and the parties.

[/landlens/deal-room](#)



# Twenty-four checks you can run yourself, at no cost.

## Records and verification

The registers themselves, read for you.

Encumbrance Certificate

Patta and Chitta

Field Measurement Sketch

EC Analyzer

Bank charge check

Court case search

Seller background check

Approval check by survey

## Value and duty

What it is worth and what it costs to register.

Guideline value by street

Guideline value by survey

Stamp duty and registration fees

Capital gains

Floor space index

Area unit converter

## Zoning and land use

What the plan says can happen on this land.

Land use zone finder

CMDA land use check

Coastal regulation zone

Master plan check

Water bodies finder

Airport height clearance

## Registers and directories

Who holds it, and which office keeps the record.

Find your registering office

Temple property check

Waqf property check

RERA register



Every free tool  
/tools



Services we run  
for you  
/services



The LandLens  
suite  
/landlens/one



# Every claim in this document traces back to a government record.

---

Legal opinions, due diligence and title verification

---

Building plan, layout and sub-division approvals

---

Completion and occupancy certificates, regularisation

---

Escrow, negotiation and NRI property management

---

Land survey, soil testing, architecture and construction

---

**Verified RealEstate**  
3/350/2 Mettukuppam,  
OMR Thoraipakkam,  
Chennai 600 097, India  
[hello@verified.realestate](mailto:hello@verified.realestate)  
+91 9996 12 9996

Prepared from the registers named on the page each finding sits on. Where a register could not be read, this document says so in its place rather than leaving the gap to be read as a clean result.

