

PP

APPROVAL RECORD

Planning Permission

Kancheepuram district, Tamil Nadu

APPROVAL TYPE


Layout Approval

ISSUING AUTHORITY

DTCP

The approval as the planning authority issued it, reproduced in full behind this page.

An approval speaks to what was sanctioned, not to what was built. Completion is a separate record.

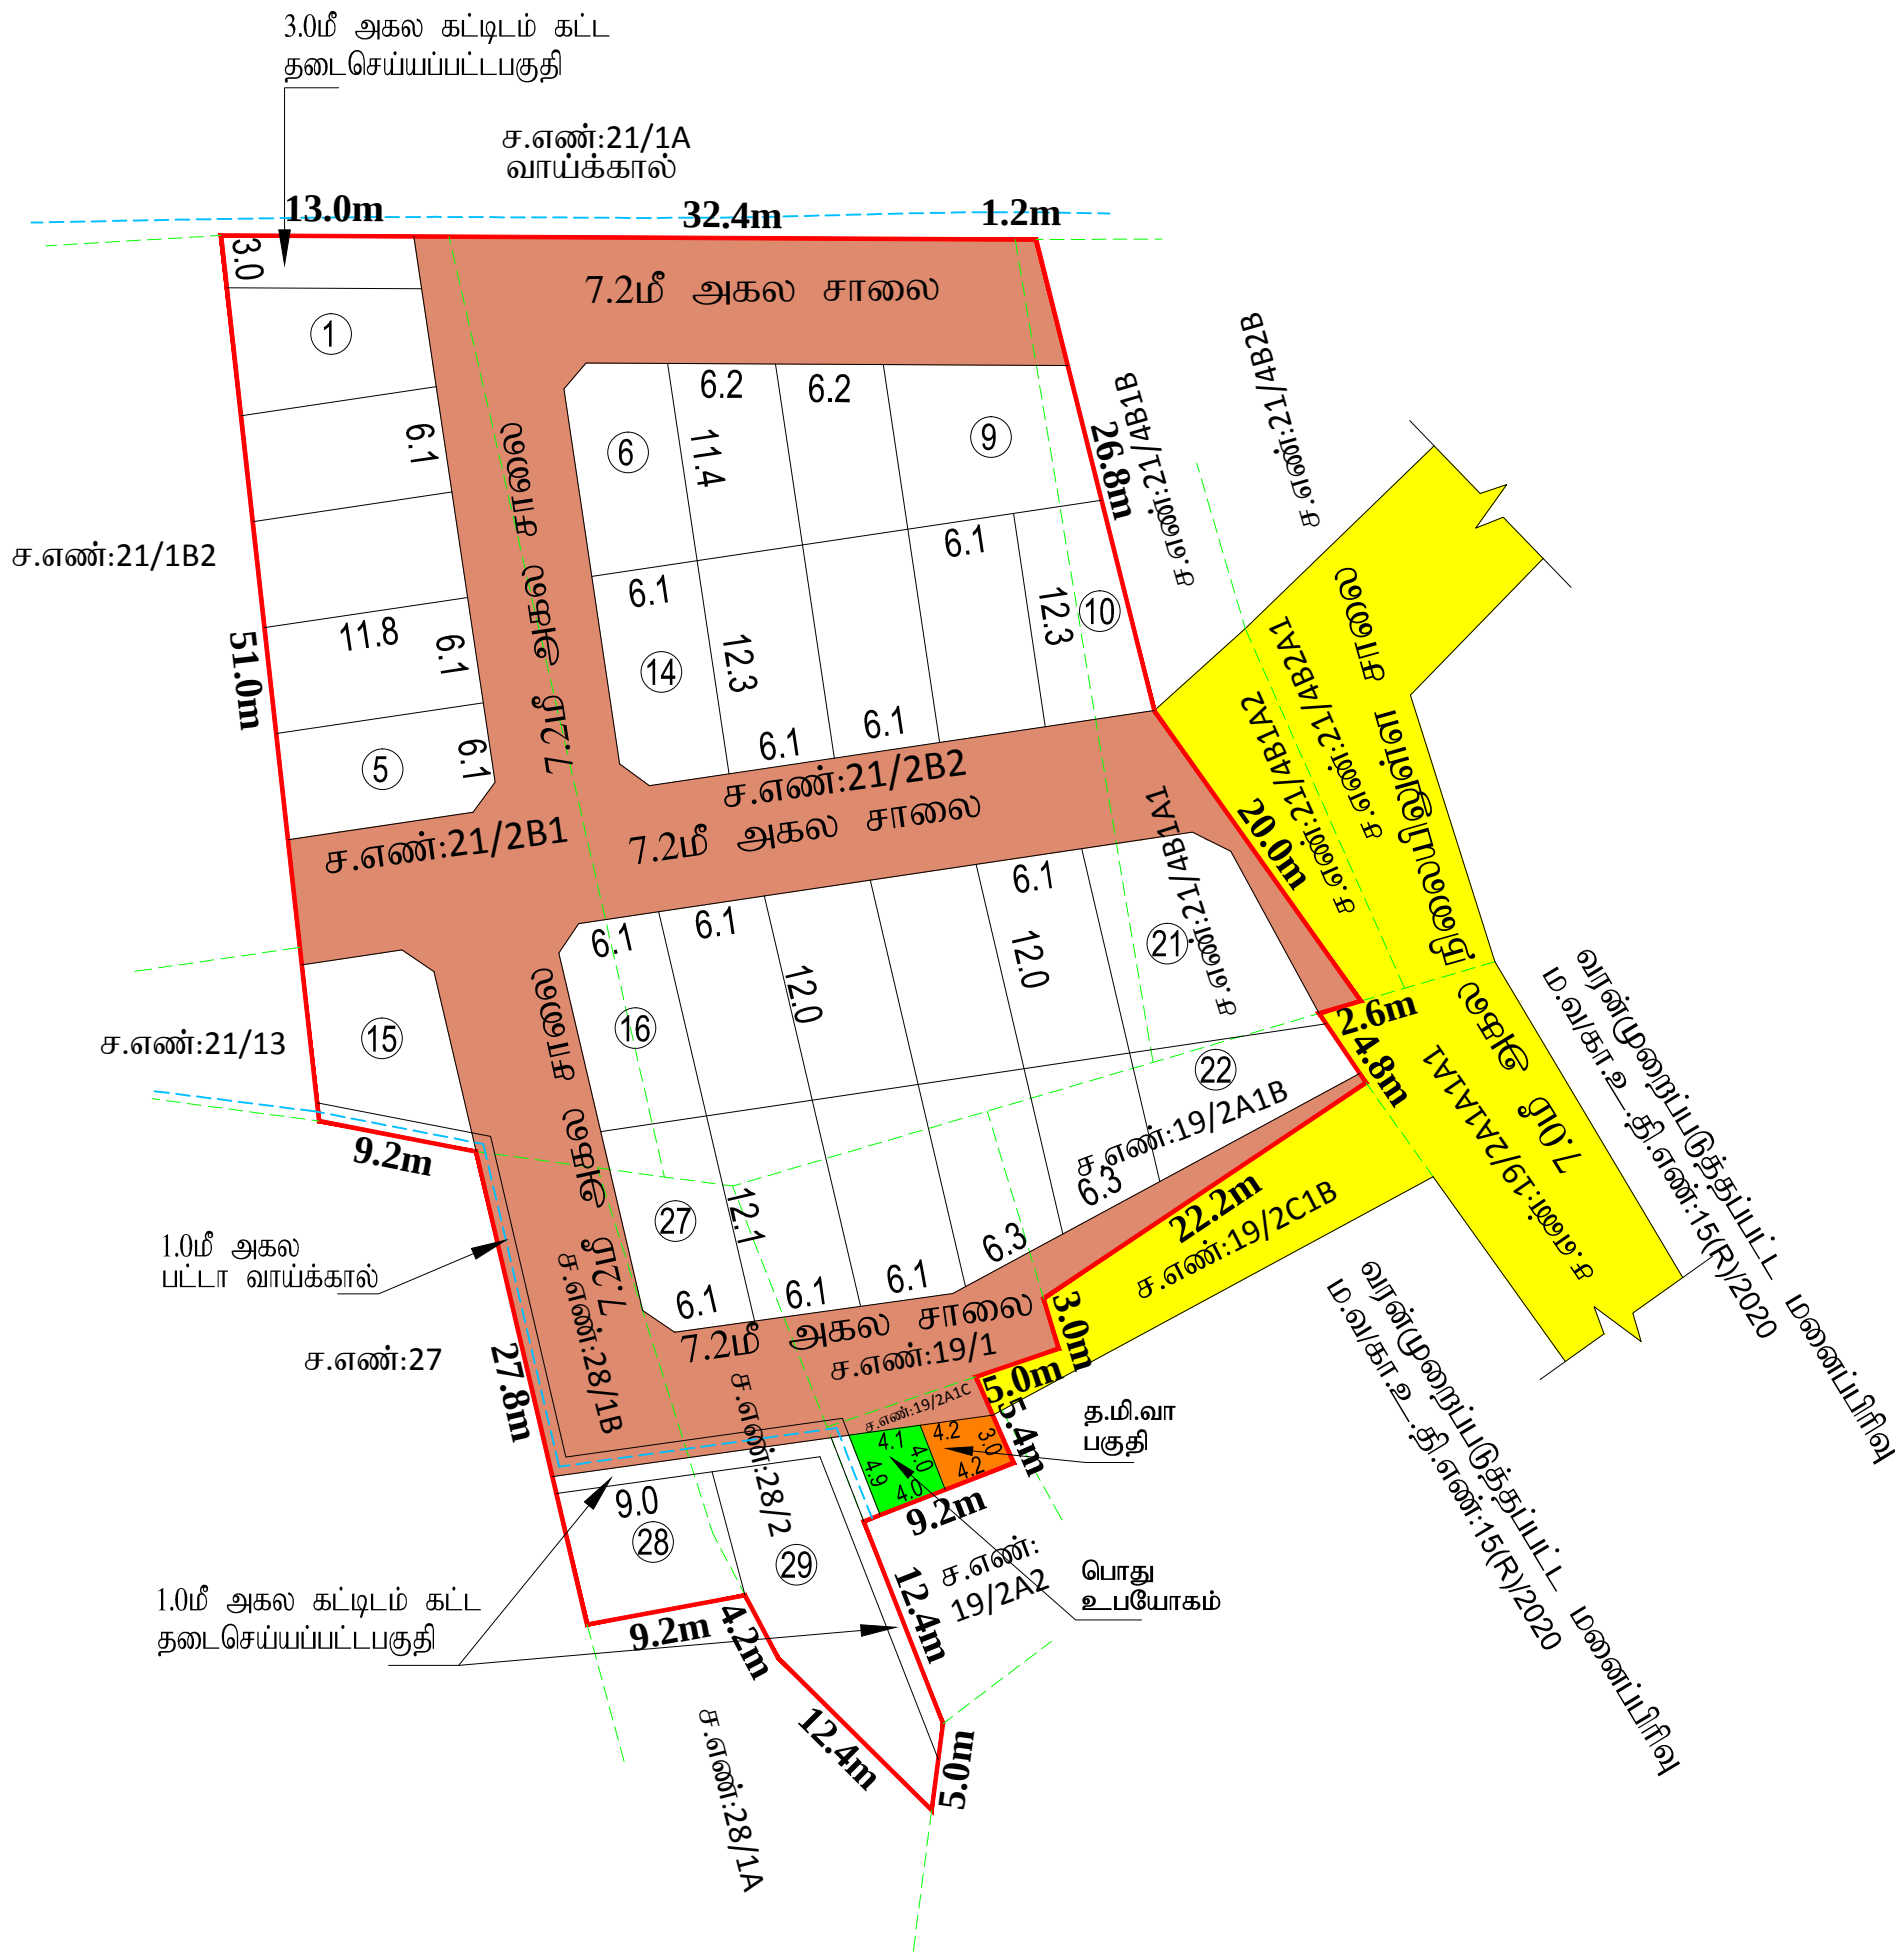

காஞ்சிபுரம் மாநகராட்சி

மனைப்பிரிவு வரைபடம்

மாவுட்டம்		காஞ்சிபுரம்
வட்டம்		காஞ்சிபுரம்
கிராமம்		சின்னையங்குளம்
நில் அளவை எண்		19/1,2A1B,2A1C; 21/2B1,2B2,4B1A1; 28/1B,2-ல் அமையும் உத்தேச குடியிருப்பு மனைப்பிரிவுக்கான திட்டஅனுமதிக்கான மனைப்பிரிவு ஒப்புதல் வரையடம்.
அளவு		1 : 400
இணையுதர விண்ணப்ப எண்		87MJNIHZ/2025

குறிப்ப

மனைப்பிரிவு இடத்தின் பரப்பு	3570.00 ச.மீ
கோரிய மனைகள்	29
ஒதுக்கிய மனைகள்	29

மனைப்பிரிவு இடத்தின் எல்லை

நிலையில் உள்ள சாலை

பொது ஒதுக்கீடுகள்:

(உத்தேச சாலைகள் மற்றும் மூலை முடக்குகள் பரப்பளவு நீங்கலாக கணக்கீடு செய்யப்பட்டுள்ளது)
உள்ளாட்சிக்கு தானமாக ஒப்படைக்கப்பட்டப்பகுதி:

மனைப்பிரிவு சாலைகள், மூலை முடக்குகள், பொது உபயோகம், தமிழ்நாடு மின்உற்பத்தி மற்றும் பகிர்மான கழகத்திற்கான ஒதுக்கீட்டின் இடம் ஆகியவை தானப்பத்திரம் ஆவணம் எண். 278/2026, நாள்.14.01.2026 மூலம் உள்ளாட்சிக்கு ஒப்படைப்பு செய்யப்பட்டுள்ளது.

பொது உபயோகம்	17.70 ச.மீ (0.76 %)	
தமிழ்நாடு மின் உற்பத்தி மற்றும் மின்பகரிமான கழகத்திற்கான ஒதுக்கீட்டின் இடம்	14.40 ச.மீ (0.62%)	
உத்தேச மணப்பிரிவு சாலைகள் (ம) மூலையூட்டக்கருகின் பரப்பு	1260.00 ச.மீ	

7.2மீ அகல சாலைக்கு	கட்டிட வரம்பு 1.5மீ	முலைமுடக்கு 1.5மீ x 1.5மீ
--------------------	------------------------	------------------------------

நிபந்தனைகள்:

- [illegible]

சிறப்பு நிபந்தனைகள்:

1. நகர் ஊரமைப்புத்துறை சட்ட முன்வகை தொழில் நுட்ப அனுமதி (அ) திட்ட அனுமதி அளிப்பதன் மூலம் விண்ணப்பதாரரின் பேரில் உள்ள நில உரிமையை உறுப்பிடுதலில்லை தொழில் நுட்ப அனுமதி (அ) திட்ட அனுமதி அளிப்பதற்கு முன்பு விண்ணப்பதாரரின் விண்ணப்பத்துடன் சமர்ப்பித்து ஆவணங்களில் (கிரையப்பட்டிரம், குத்தகைப்பட்டிரம், பட்டா, தாஸப்பட்டிரம் போது அதிகார பத்திரம் மேலும் பல) விண்ணப்பதாரர் வளர்ச்சி செய்ய விரும்புகிறதா என்பது பரிசீலிக்கப்படுகிறது.

சோத்திரனை வாங்க விடுமும் எந்த நடபும் விண்ணப்பதாரருக்கு சோத்தின் மீது உள்ள உரிமையை தவிராக உறுதிப்படுத்திக்கொள்ள வேண்டும். மேலும் அடுத்த மூல வேறு யாழெனும் தனிநபர் உரிமைய கோரினால் அவர்கள் பொருத்தமான தகுதியுள்ள நீதிமன்றத்தின் முன் நிதித்துக் கொள்ளலாம். இதனை முடிவு செய்ய நகர் அரசாங்கத்தினுள் பொருத்தமான அமைப்பு அல்ல.

APPROVAL No:SWP/L.P/D.DTCP/KANCHEEPURAM DISTRICT - LPA - LAYOUT No:15/2026	61
--	---

துணை இயக்குநர் / உறுப்பினர் செயலர்(பொ),
மாவட்ட நகர் ஊரமைப்பு அலுவலகம்,
காஞ்சிபுரம் மாவட்டம்.

Eight ways to know a piece of land before you pay for it.

This report covers one part of the picture. These cover the rest, drawn from the same government records, for any property in Tamil Nadu.

LandLens One

Ask anything about a property and get an answer grounded in live government records, with the sources shown.

[/landlens/one](#)



Verify My Land

Every record check run on one property and returned as a single report.

[/landlens/verify-my-land](#)



Legal Opinion

An advocate's written opinion on the title, built on the records we pull for it.

[/landlens](#)



One Map

Every layer on one map: the parcel, its boundary, zoning, water bodies and what sits around it.

[/landlens/one/map](#)



PriceMap

What land actually changed hands for around this plot, taken from the registered deeds.

[/landlens/pricemap](#)



Build Scope

What you are allowed to build here: floor space, height, coverage and setbacks.

[/landlens/build-scope](#)



Property Tracker

Watch a property and hear about it when something new is registered against it.

[/landlens/property-tracker](#)



Deal Room

Run the transaction in one place: documents, stamping, signatures and the parties.

[/landlens/deal-room](#)



Twenty-four checks you can run yourself, at no cost.

Records and verification

The registers themselves, read for you.

Encumbrance Certificate

Patta and Chitta

Field Measurement Sketch

EC Analyzer

Bank charge check

Court case search

Seller background check

Approval check by survey

Zoning and land use

What the plan says can happen on this land.

Land use zone finder

CMDA land use check

Coastal regulation zone

Master plan check

Water bodies finder

Airport height clearance

Value and duty

What it is worth and what it costs to register.

Guideline value by street

Guideline value by survey

Stamp duty and registration fees

Capital gains

Floor space index

Area unit converter

Registers and directories

Who holds it, and which office keeps the record.

Find your registering office

Temple property check

Waqf property check

RERA register



Every free tool
/tools



Services we run
for you
/services



The LandLens
suite
/landlens/one



Every claim in this document traces back to a government record.

Legal opinions, due diligence and title verification

Building plan, layout and sub-division approvals

Completion and occupancy certificates, regularisation

Escrow, negotiation and NRI property management

Land survey, soil testing, architecture and construction

Verified RealEstate
3/350/2 Mettukuppam,
OMR Thoraipakkam,
Chennai 600 097, India
hello@verified.realestate
+91 9996 12 9996

Prepared from the registers named on the page each finding sits on. Where a register could not be read, this document says so in its place rather than leaving the gap to be read as a clean result.

