

PP

APPROVAL RECORD

Planning Permission

Kanniyakumari district, Tamil Nadu

APPROVAL TYPE

Building Plan

ISSUING AUTHORITY




Rural Panchayat

The approval as the planning authority issued it, reproduced in full behind this page.


An approval speaks to what was sanctioned, not to what was built. Completion is a separate record.


PLAN SHOWING THE PROPOSED CONSTRUCTION OF A RCC ROOF RESIDENTIAL BUILDING IN Re.Sy.No: 652/12,
VATTUVARAI VILAI, CHITHARAL, CHITHARAL VILLAGE, VELLAMCODE VILLAGE PANCHAYAT, VILAVANCODE TALUK,
KANNIYAKUMARI DISTRICT, PIN-629 151

Name & Address of the Owner: Mr. V. John jayakumar, S/o. Mr. Victor
76/13A,1 st cross street,venkatesha nagar, saligramam, chennai-600093

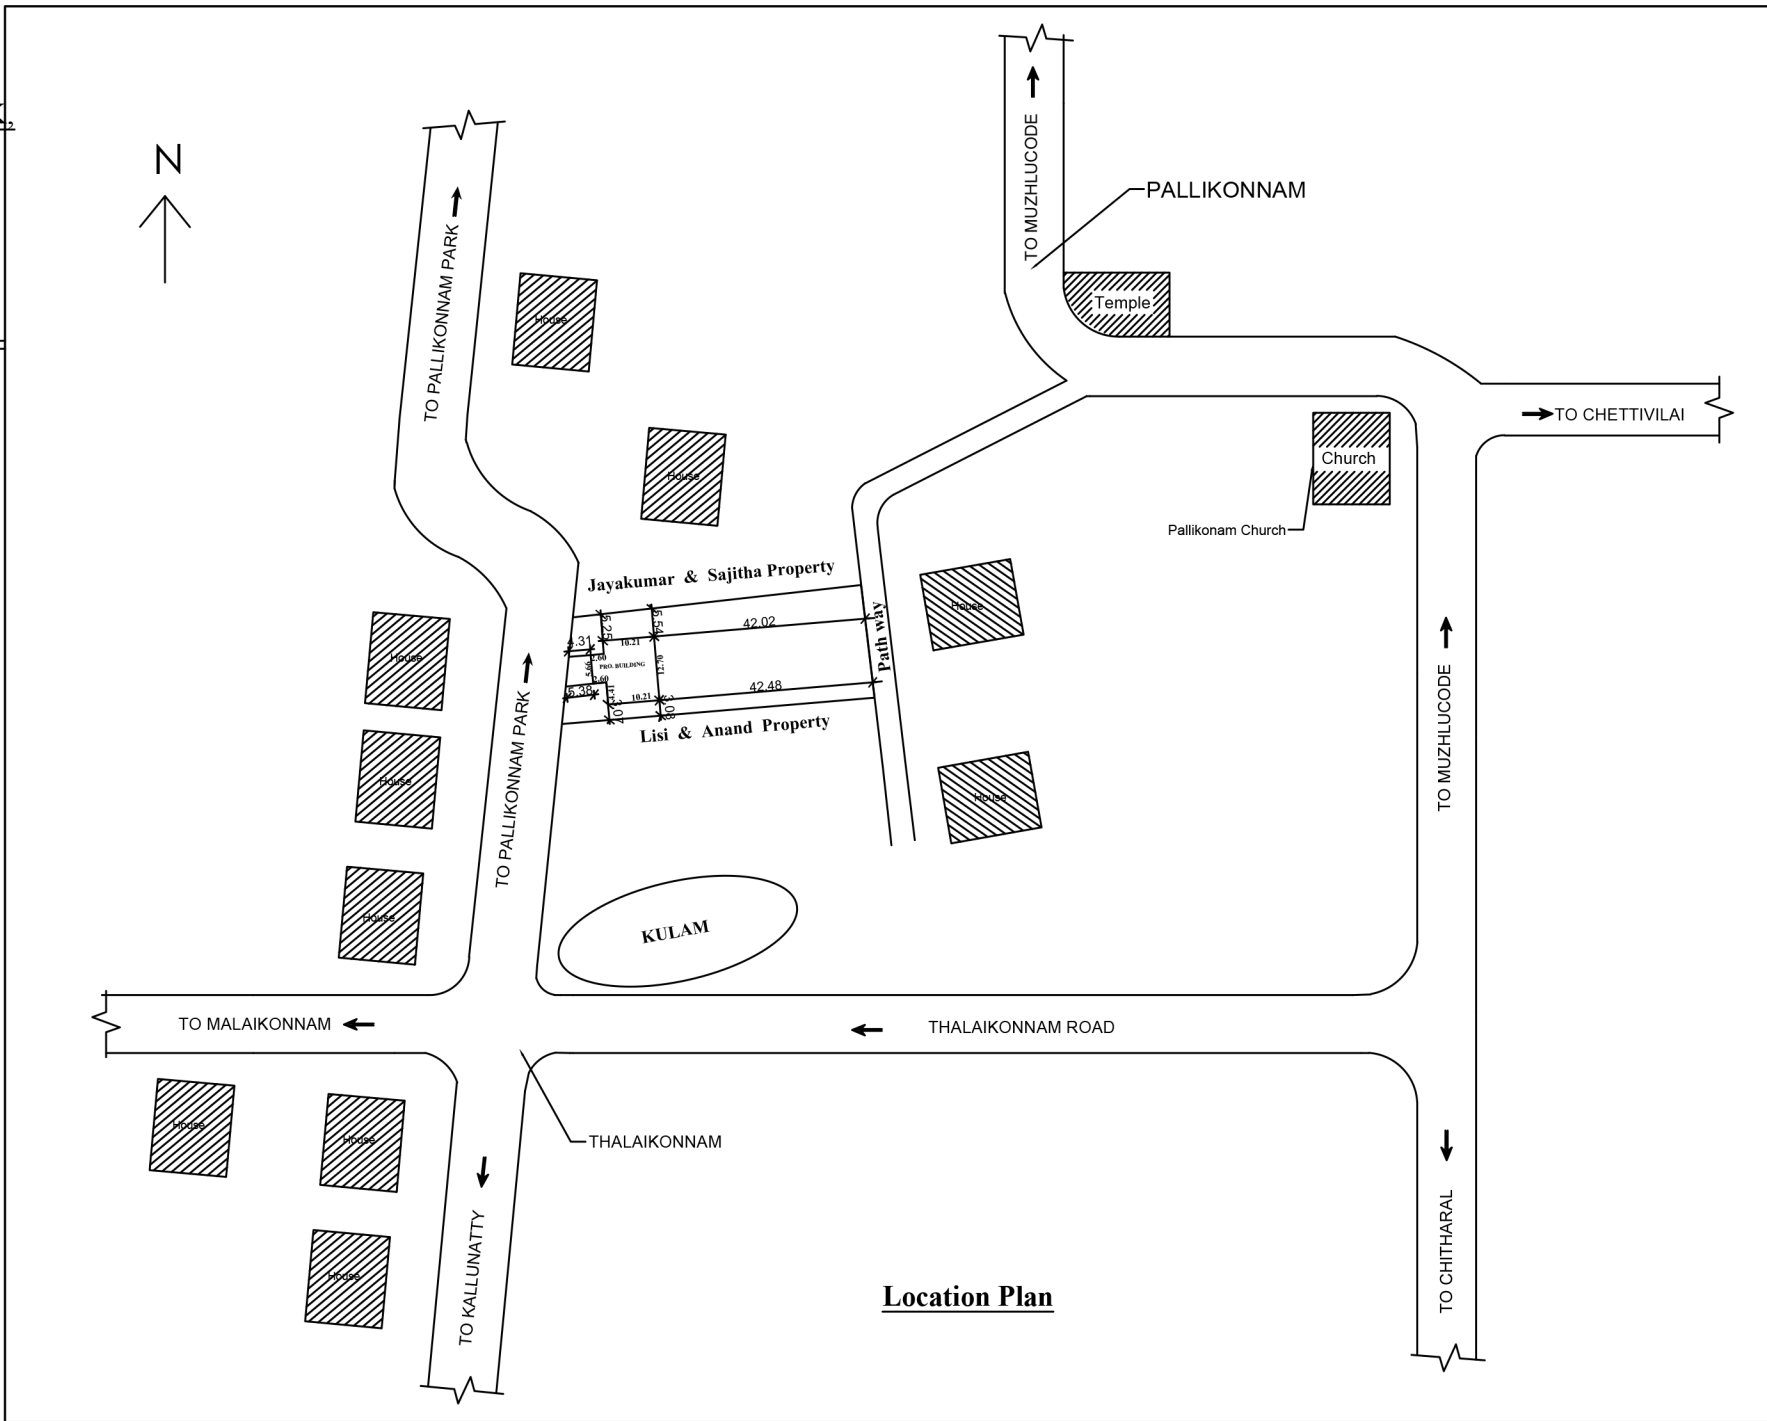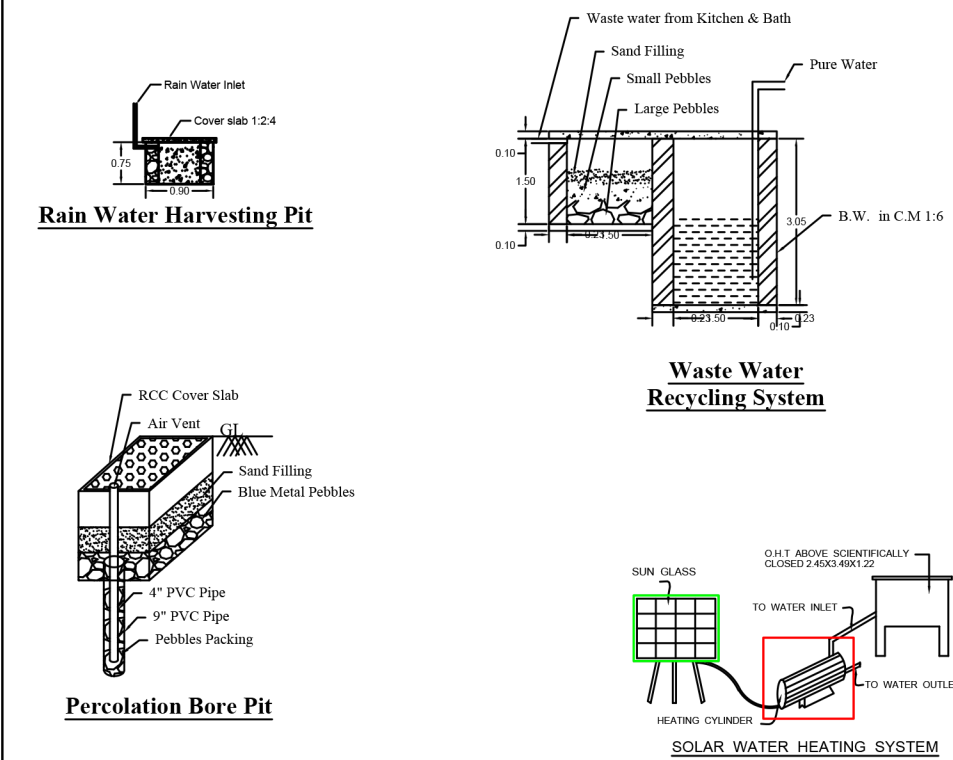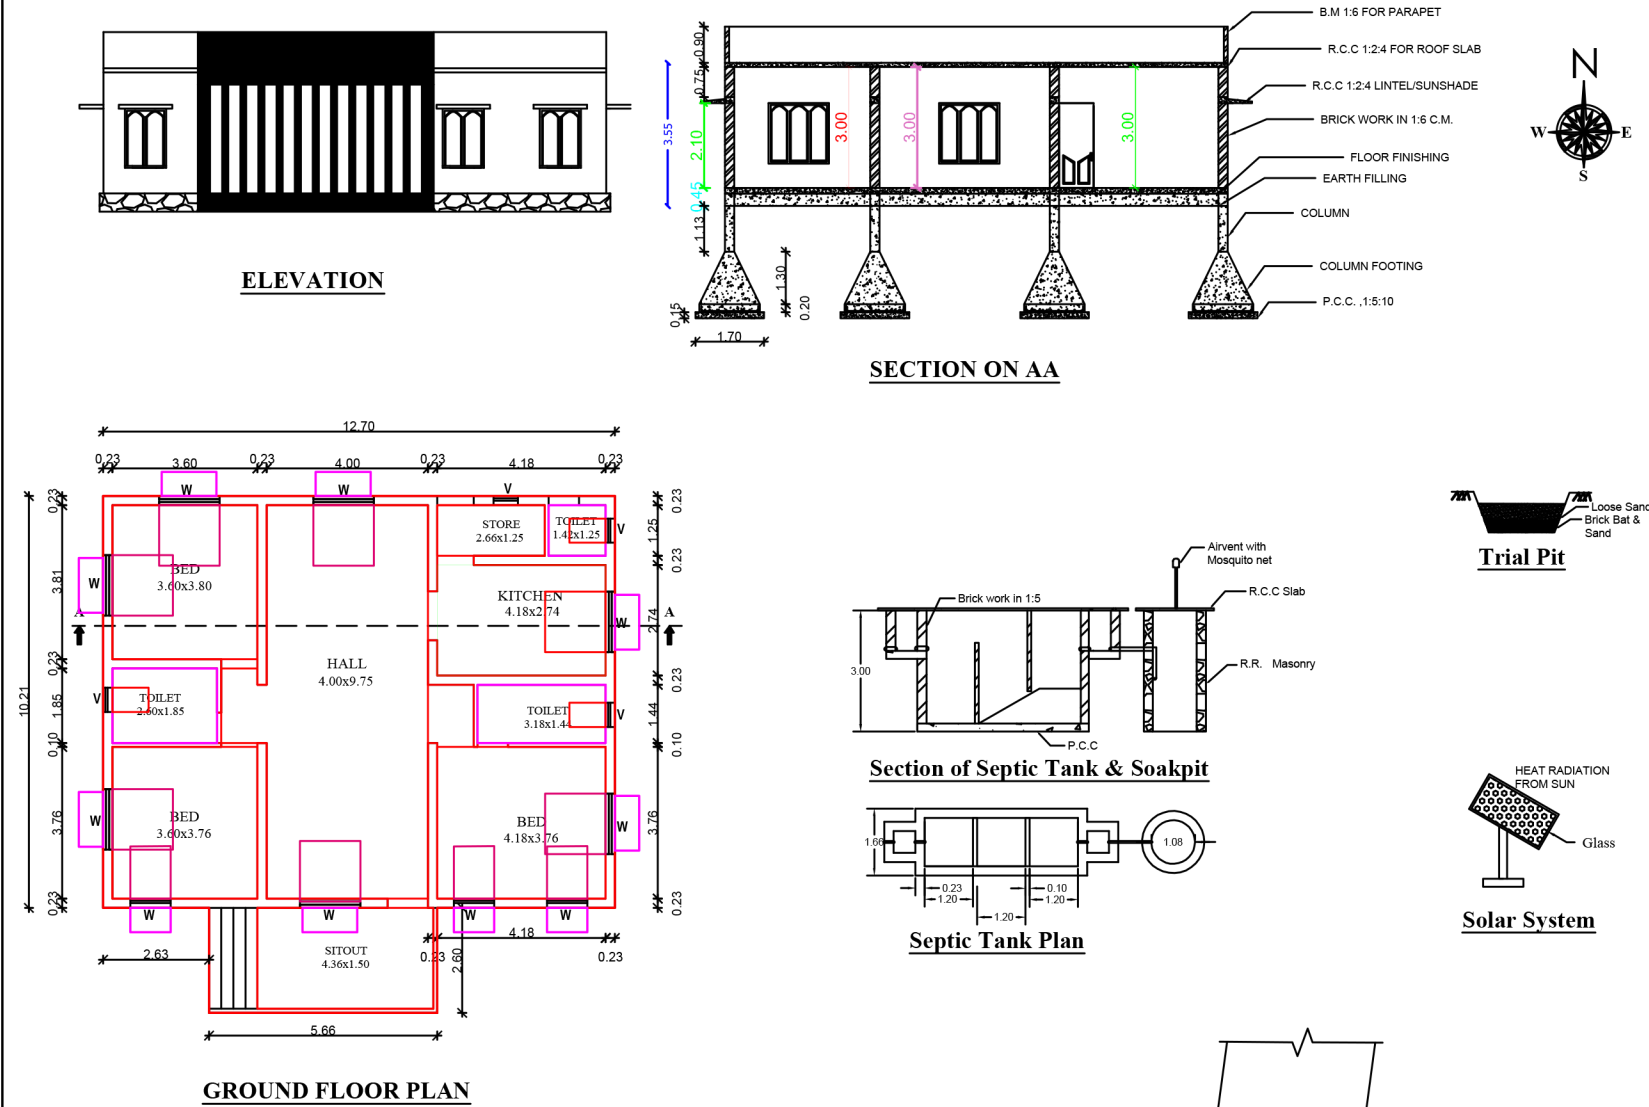

PLAN INFO
PLOT_NO=NO
SURVEY_NO=652/12
PATTA_NO=1433
TALUK=VILAVANCODE
DISTRICT=KANNIYAKUMARI
JURISDICTION_TYPE=VELLAMCODE VILLAGE PANCHAYAT
PLOT_AREA_M2=1295.98
AS_PER_DOCUMENT=1295.04
AS_AT_SITE= 1295.98
FMB_OR_PLR=1295.98
SINGLE_FAMILY_BLDG=YES
CRZ=NO
SECURITY_ZONE=YES
ACCESS_WIDTH_M=3.70
DEPTH_CUTTING_MORE_THAN_1.5_M=NO
WHETHER_GOVT_OR_AIDED_SCHOOL=NO
ROAD_WIDTH= 3.70
ROAD_LENGTH=300 M
AREA_TYPE=EWS
AVG_PLOT_DEPTH=63.00
AVG_PLOT_WIDTH=22.60
LAND_USE_ZONE=PRZ
LEASEHOLD_LAND=NO
BUILDING_NEAR_MONUMENT=NO
BUILDING_NEAR_GOVT_BLDG=NO
BUILDING_NEAR_TO_RIVER=NO
BARRIER_FREE_ACCESS_FOR_PHYSICALLY_CHALLENGED_PEOPLE=NO
PROVISION_FOR_GREEN_BUILDINGS_AND_SUSTAINABILITY=NO
FIRE_PROTECTION_AND_FIRE_SAFETY_REQUIREMENTS=NO
NOC_FOR_CONSTRUCTION_NEAR_AIRPORT=NO
NOC_FOR_CONSTRUCTION_NEAR_DEFENCE_AERODOMES=NO
NOC_STATE_ENV_IMPACT=NO
NOC_RAILWAY=NO
NOC_COLLECTOR_GVT_LAND=NO
NOC_IRRIGATION_DEPT=NO
NOC_FIRE_DEPT=NO
OSR_APPLICABLE=NO
PREMIUM_FSI_REQUIRED=NO
IS_APPROVED_LAYOUT=YES
OCCUPANCY=RESIDENTIAL
RWH_DECLARED=YES
IS_SWIMMING_POOL_EXISTS=NO
IF_HERITAGE_TOWN_LESSTHAN_1KM_RADIUS=NO

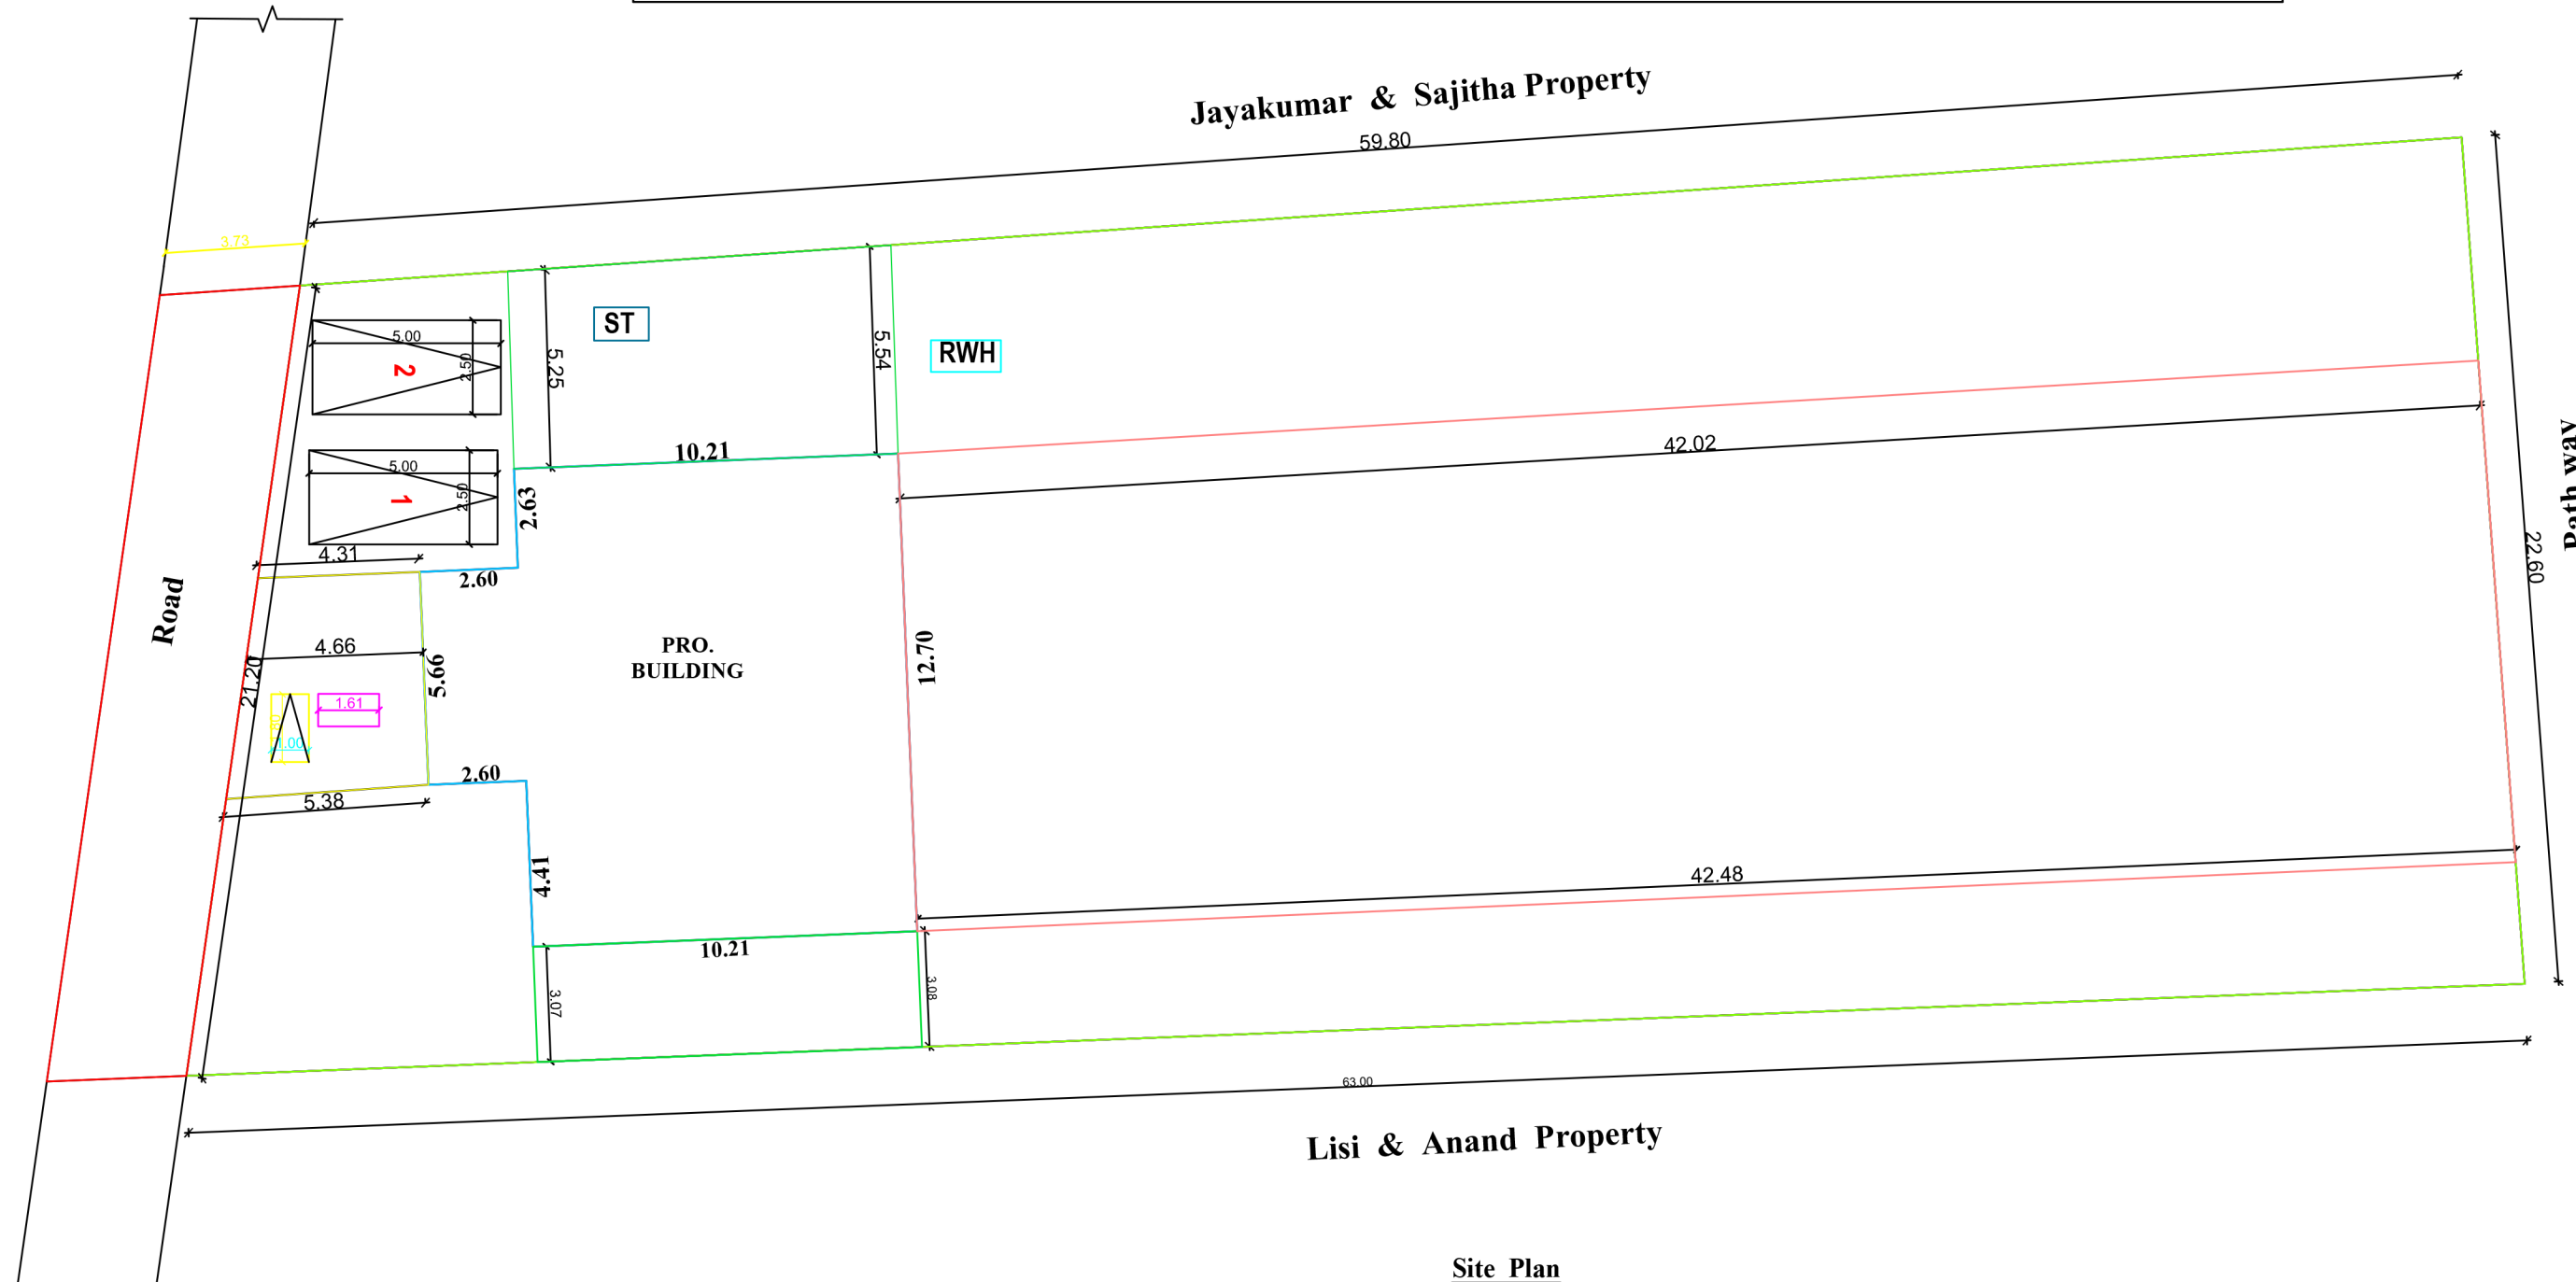

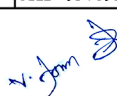AREA DETAILS				
Area of the plot:				
As per Document		: 32.00 cents	1295.04 sqm	or 13934.63 sq.ft
Vacant Area		: 28.435 cents	1150.71 sqm	or 12381.63 sq.ft
Proposed Building Details	Plinth Area		Floor Area	
	sqmt	sqft	sqmt	sqft
Ground Floor	144.33	1553	121.87	1311.32
Total Area	144.33	1553	121.87	1311.32
F.S.I: 144.33/1295.04 = 0.11		PLOT COVERAGE: 11%		
DOOR-D: 0.90 x 2.10,		D1 : 0.75 x 2.10,		
WINDOW -W1 : 1.50 x 1.50,		W2 : 1.20 x 1.50,		
VENTILATION -V: 0.90 x 0.45,				
PLOT BOUNDARY		☐	PRO.BUILDING	☐
EX.BUILDING		☐	PRO.SEPCTIC TANK	☐
RAIN WATER PIT		☐	ROAD	☐
SCALE : 1:100		<u>Designed By:</u>		
DATE : 23-07-2024		Er.T.PRATHAP SINGH, B.E.		
ALL DIMENSIONS ARE IN METER		T.P.S.DESIGNS & CONSTRUCTION		
		KALLUNATTY, CHITHARAL-629 151		
		CELL: +91-7598870500		
Signature of owner : 				
SIGNATURE OF SURVEYOR				
 Er. T. Prathap Singh, B.E. Registered Engineer Grade III - R.E. 149/LS/2024/00015 Kallunatty, Chitharal (P.O), K.K. District.				
FOR OFFICE USE ONLY				

Eight ways to know a piece of land before you pay for it.

This report covers one part of the picture. These cover the rest, drawn from the same government records, for any property in Tamil Nadu.

LandLens One

Ask anything about a property and get an answer grounded in live government records, with the sources shown.

[/landlens/one](#)



Verify My Land

Every record check run on one property and returned as a single report.

[/landlens/verify-my-land](#)



Legal Opinion

An advocate's written opinion on the title, built on the records we pull for it.

[/landlens](#)



One Map

Every layer on one map: the parcel, its boundary, zoning, water bodies and what sits around it.

[/landlens/one/map](#)



PriceMap

What land actually changed hands for around this plot, taken from the registered deeds.

[/landlens/pricemap](#)



Build Scope

What you are allowed to build here: floor space, height, coverage and setbacks.

[/landlens/build-scope](#)



Property Tracker

Watch a property and hear about it when something new is registered against it.

[/landlens/property-tracker](#)



Deal Room

Run the transaction in one place: documents, stamping, signatures and the parties.

[/landlens/deal-room](#)



Twenty-four checks you can run yourself, at no cost.

Records and verification

The registers themselves, read for you.

Encumbrance Certificate

Patta and Chitta

Field Measurement Sketch

EC Analyzer

Bank charge check

Court case search

Seller background check

Approval check by survey

Value and duty

What it is worth and what it costs to register.

Guideline value by street

Guideline value by survey

Stamp duty and registration fees

Capital gains

Floor space index

Area unit converter

Zoning and land use

What the plan says can happen on this land.

Land use zone finder

CMDA land use check

Coastal regulation zone

Master plan check

Water bodies finder

Airport height clearance

Registers and directories

Who holds it, and which office keeps the record.

Find your registering office

Temple property check

Waqf property check

RERA register



Every free tool
/tools



Services we run
for you
/services



The LandLens
suite
/landlens/one



Every claim in this document traces back to a government record.

Legal opinions, due diligence and title verification

Building plan, layout and sub-division approvals

Completion and occupancy certificates, regularisation

Escrow, negotiation and NRI property management

Land survey, soil testing, architecture and construction

Verified RealEstate
3/350/2 Mettukuppam,
OMR Thoraipakkam,
Chennai 600 097, India
hello@verified.realestate
+91 9996 12 9996

Prepared from the registers named on the page each finding sits on. Where a register could not be read, this document says so in its place rather than leaving the gap to be read as a clean result.

