

PP

APPROVAL RECORD

Planning Permission

Survey 164/1

Krishnagiri, Melmalaiyanur taluk
Krishnagiri district, Tamil Nadu

APPROVAL TYPE

Building Plan

ISSUING AUTHORITY

Town Panchayat

EXTENT APPROVED

0.61 Acre

PURPOSE

Residential

The approval as the planning authority issued it, reproduced in full behind this page.

An approval speaks to what was sanctioned, not to what was built. Completion is a separate record.

விடுமுறை மாவட்டம், மேல்மலைவாழர் வட்டம், மேல்மலைவாழர் ஊராட்சி ஒன்றியம், அருகப்பேட்டை ஊராட்சி மற்றும் கிராமம், சர்வே எண்: **164/1A1** -ல் சைமனம் குடிநீர்த் திட்டம் மனப்பாளித்தனம் நேரில் நுழைந்தது.

அளவு: 1 அங்குலம் 33 அடி (1:400)



தெுக்கிய மவைகள் : 07

மனப்பயிற்சி எல்லை _____

நிலையங்கள் சாலை -----

பொது ஒதுக்கீடு

உள்ளாட்சிக்கு தானமாக ஒப்படைக்கப்பட்டவை:

மனவம்மிரிவு சாவைகள் (ம) நீரைமூடக்குகள்: 1,292.53 ச.மீ

உள்ளடக்கம் (A) : 14.30 ச.மீ (1.21%) — — — — —

மின்சாரதுறைக்கு (B) : 15.79 ச.மீ (1.34%)

கட்டிட வரம்பு

7.20 மீ. முதல் 9.0 மீ. சாலை வரை 1.5 மீ. விடப்பட வேண்டும்.

9.0 மீட்டருக்கு மேல் 18.0 மீ. சாலை வரை 3.0மீ. விடப்பட வேண்டும்.

பீலா டுடக்கு

12.0 மீ. அகல சாலை வரை $1.5\text{ மீ.} \times 1.5\text{ மீ.}$ விடப்பட வேண்டும்.

நிபந்தனைகள்

- [illegible]


இனையதள விண்ணப்ப எண்:**97W0TZ3S**

ம. வ / ந. ஊ. உ. இ. (வி. மா) எண்:112/2023 (இணையதள ஒப்புதல்)

உதவி இயக்குநர்

மாவட்ட நகர் ஊரமைப்பு சிஷுவலகம்

விழுப்புரம் மாவட்டம்

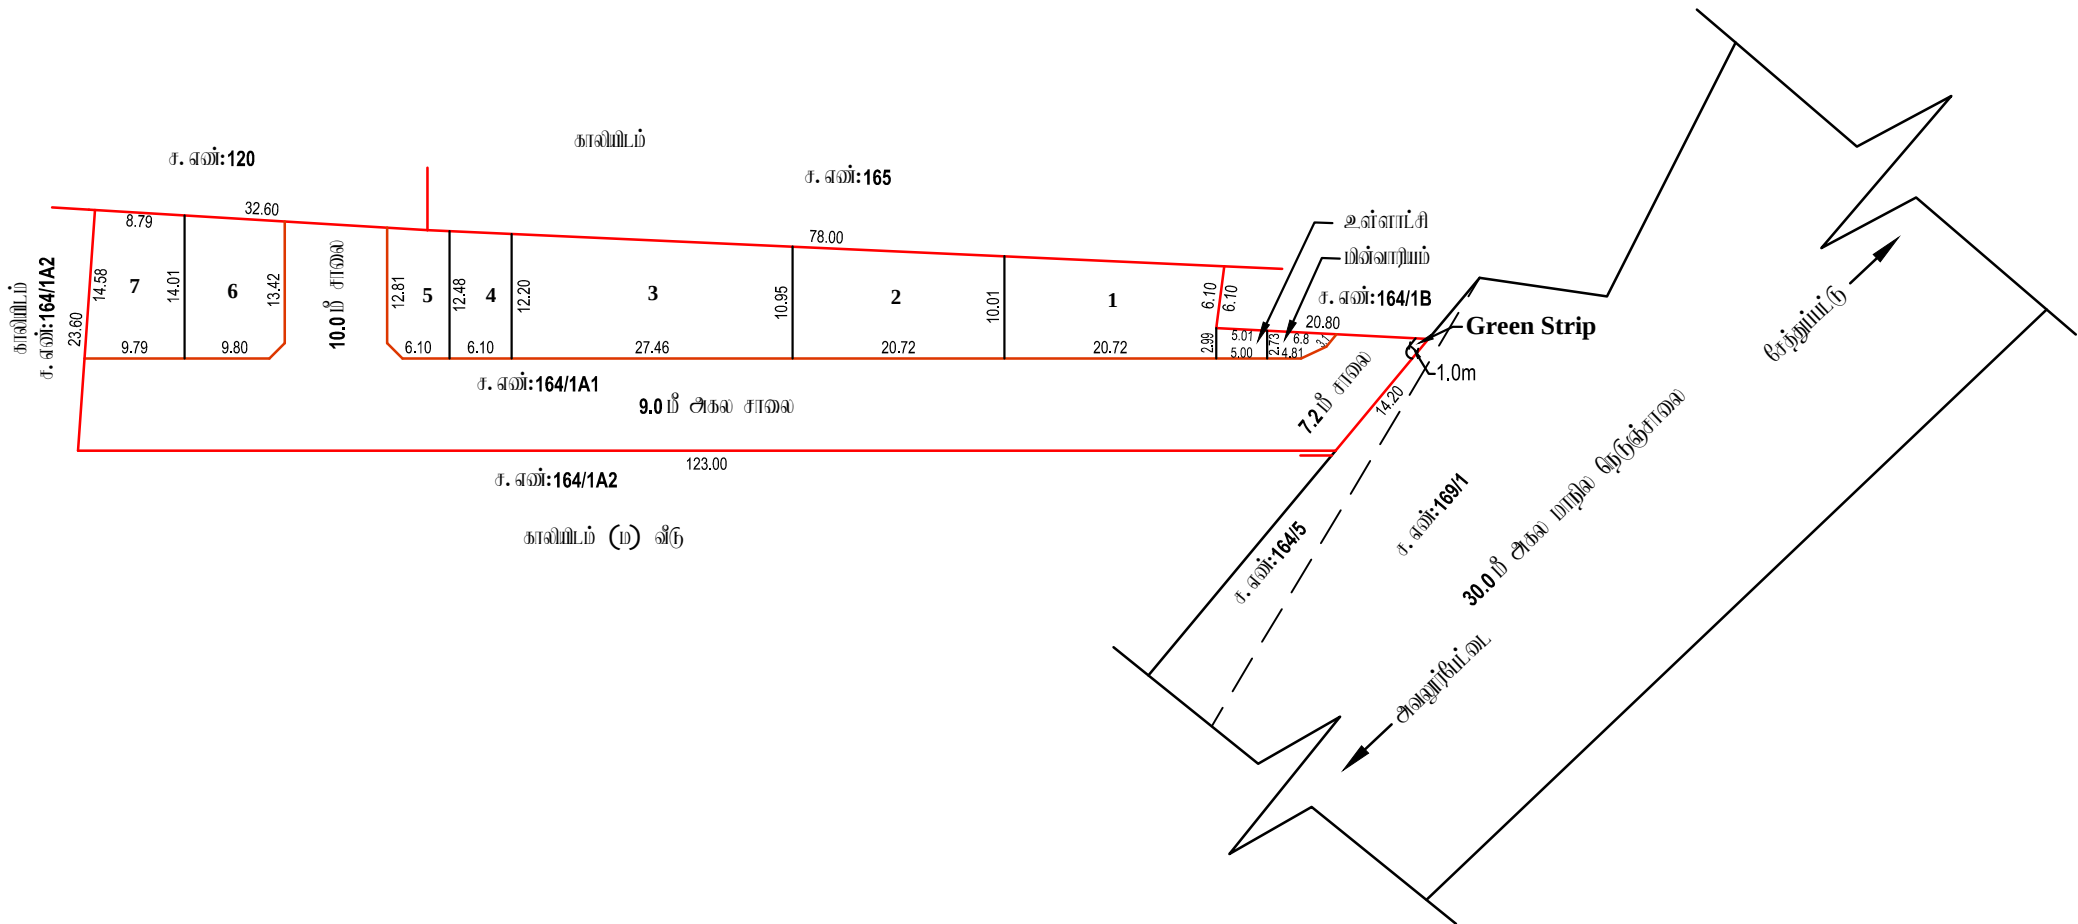

[Signature]
A.T. 623

சிளவர் /உதவி வரைவாளர்

Pragati

வரைவாளர் நினைவு - III

Sum
04/17/2025

மேற்பார்வையாளர்/வரைவாளர் நிலை - II

Eight ways to know a piece of land before you pay for it.

This report covers one part of the picture. These cover the rest, drawn from the same government records, for any property in Tamil Nadu.

LandLens One

Ask anything about a property and get an answer grounded in live government records, with the sources shown.

[/landlens/one](#)



Verify My Land

Every record check run on one property and returned as a single report.

[/landlens/verify-my-land](#)



Legal Opinion

An advocate's written opinion on the title, built on the records we pull for it.

[/landlens](#)



One Map

Every layer on one map: the parcel, its boundary, zoning, water bodies and what sits around it.

[/landlens/one/map](#)



PriceMap

What land actually changed hands for around this plot, taken from the registered deeds.

[/landlens/pricemap](#)



Build Scope

What you are allowed to build here: floor space, height, coverage and setbacks.

[/landlens/build-scope](#)



Property Tracker

Watch a property and hear about it when something new is registered against it.

[/landlens/property-tracker](#)



Deal Room

Run the transaction in one place: documents, stamping, signatures and the parties.

[/landlens/deal-room](#)



Twenty-four checks you can run yourself, at no cost.

Records and verification

The registers themselves, read for you.

Encumbrance Certificate

Patta and Chitta

Field Measurement Sketch

EC Analyzer

Bank charge check

Court case search

Seller background check

Approval check by survey

Zoning and land use

What the plan says can happen on this land.

Land use zone finder

CMDA land use check

Coastal regulation zone

Master plan check

Water bodies finder

Airport height clearance

Value and duty

What it is worth and what it costs to register.

Guideline value by street

Guideline value by survey

Stamp duty and registration fees

Capital gains

Floor space index

Area unit converter

Registers and directories

Who holds it, and which office keeps the record.

Find your registering office

Temple property check

Waqf property check

RERA register



Every free tool
/tools



Services we run
for you
/services



The LandLens
suite
/landlens/one



Every claim in this document traces back to a government record.

Legal opinions, due diligence and title verification

Building plan, layout and sub-division approvals

Completion and occupancy certificates, regularisation

Escrow, negotiation and NRI property management

Land survey, soil testing, architecture and construction

Verified RealEstate
3/350/2 Mettukuppam,
OMR Thoraipakkam,
Chennai 600 097, India
hello@verified.realestate
+91 9996 12 9996

Prepared from the registers named on the page each finding sits on. Where a register could not be read, this document says so in its place rather than leaving the gap to be read as a clean result.

