
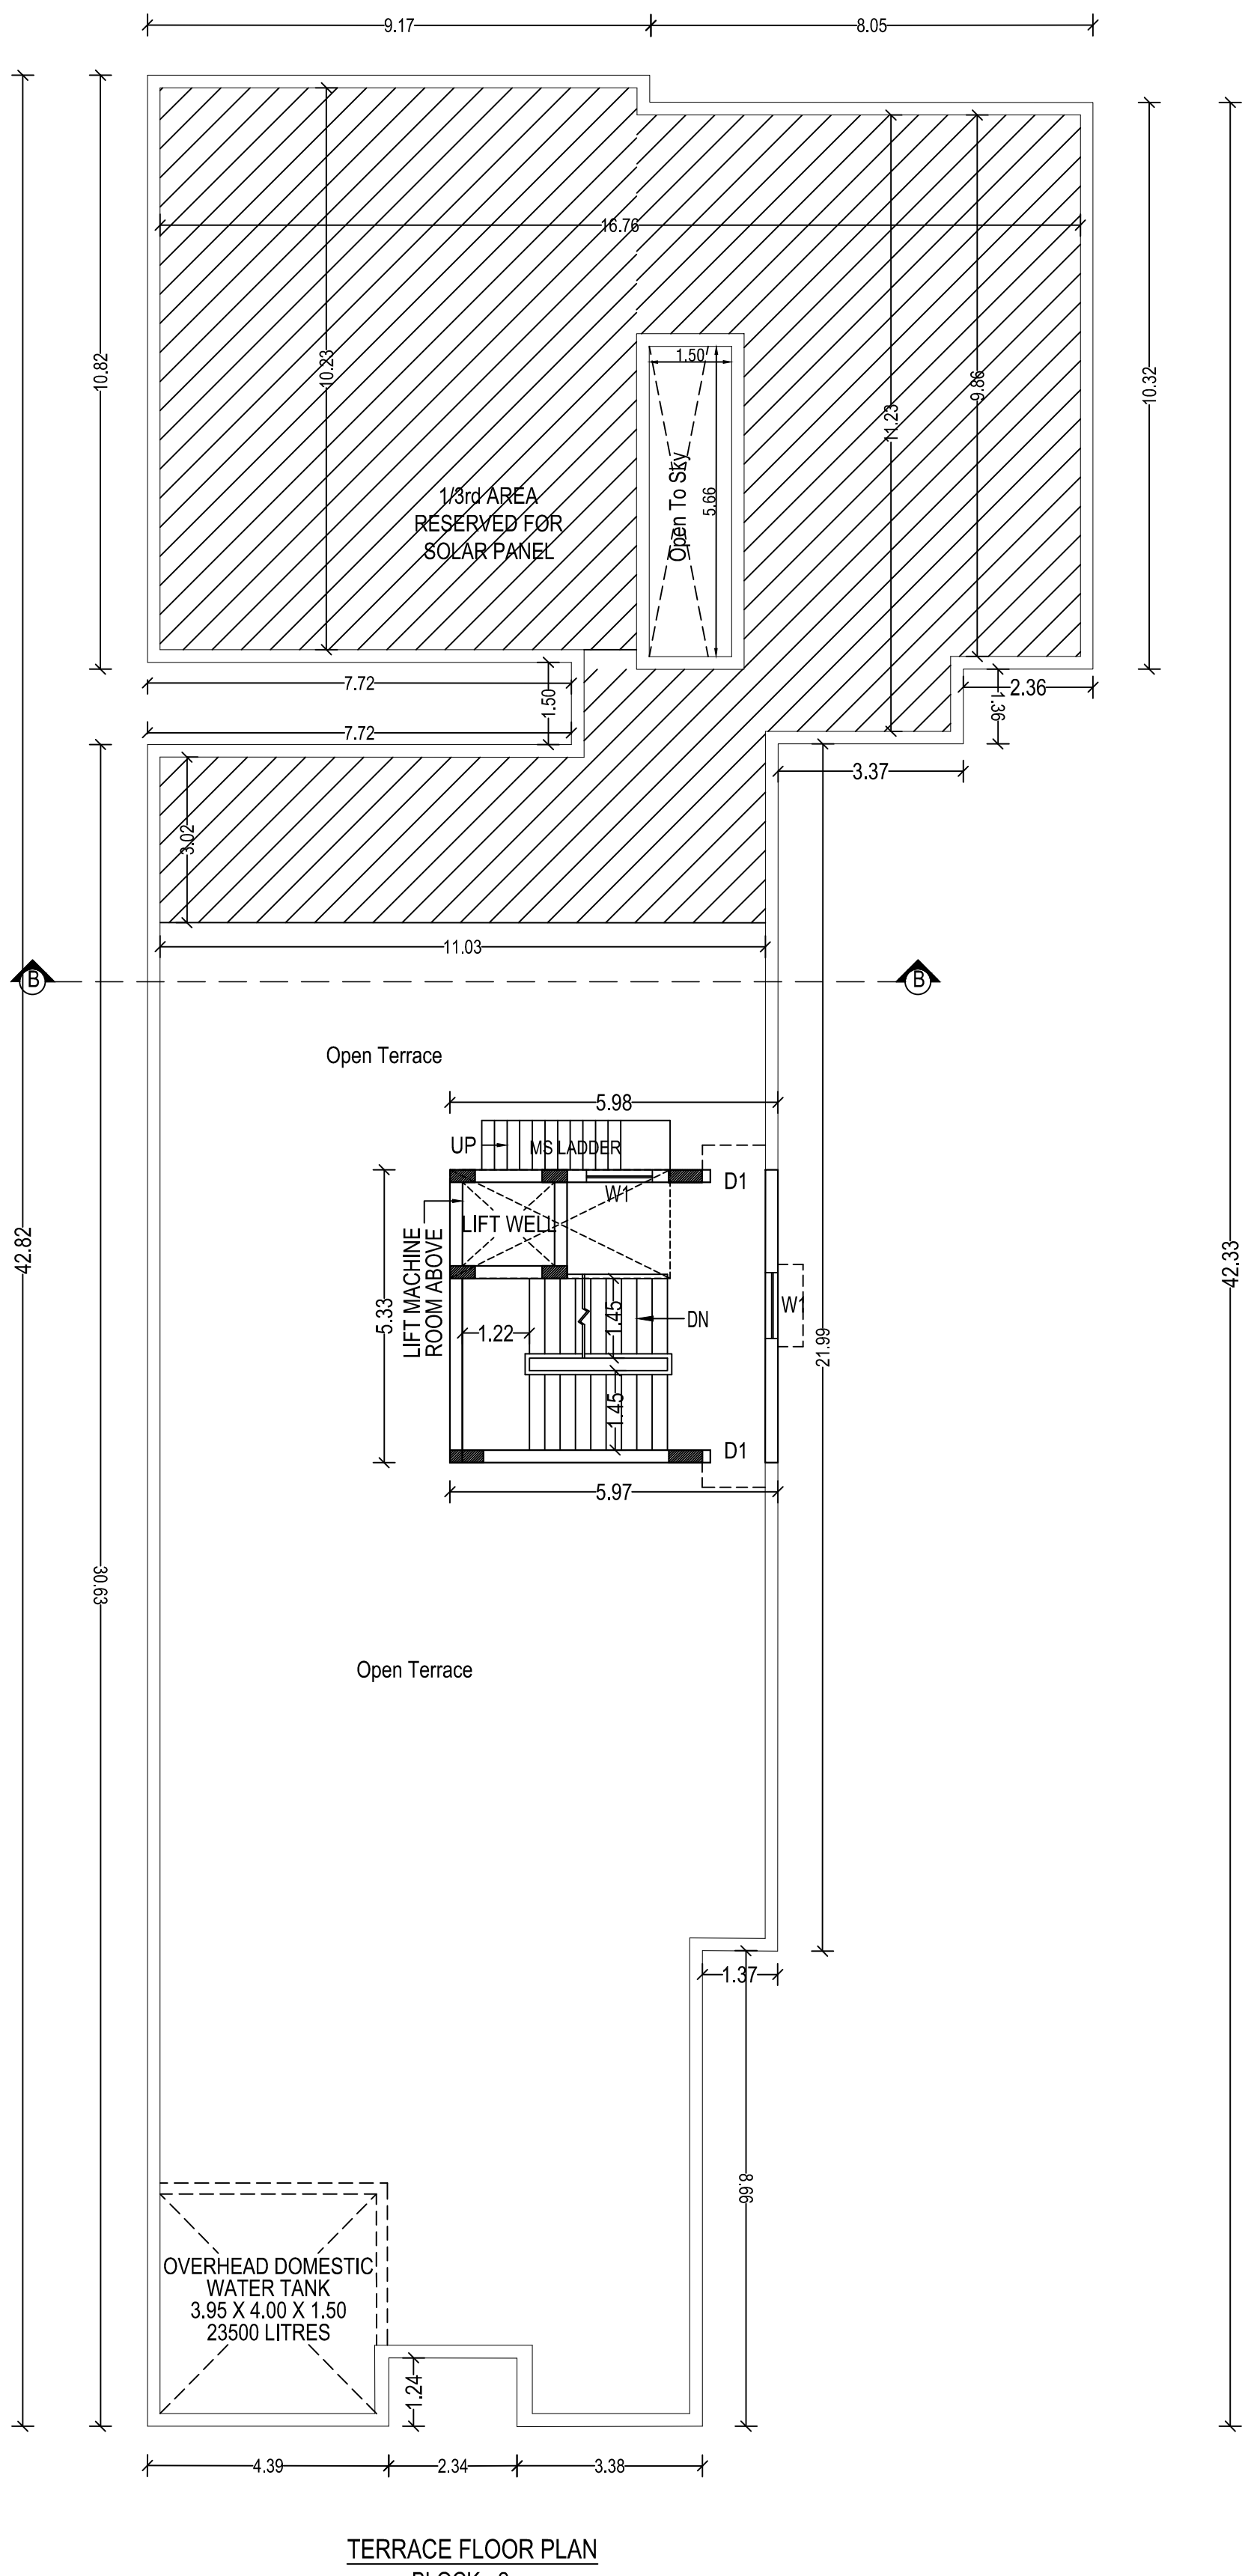
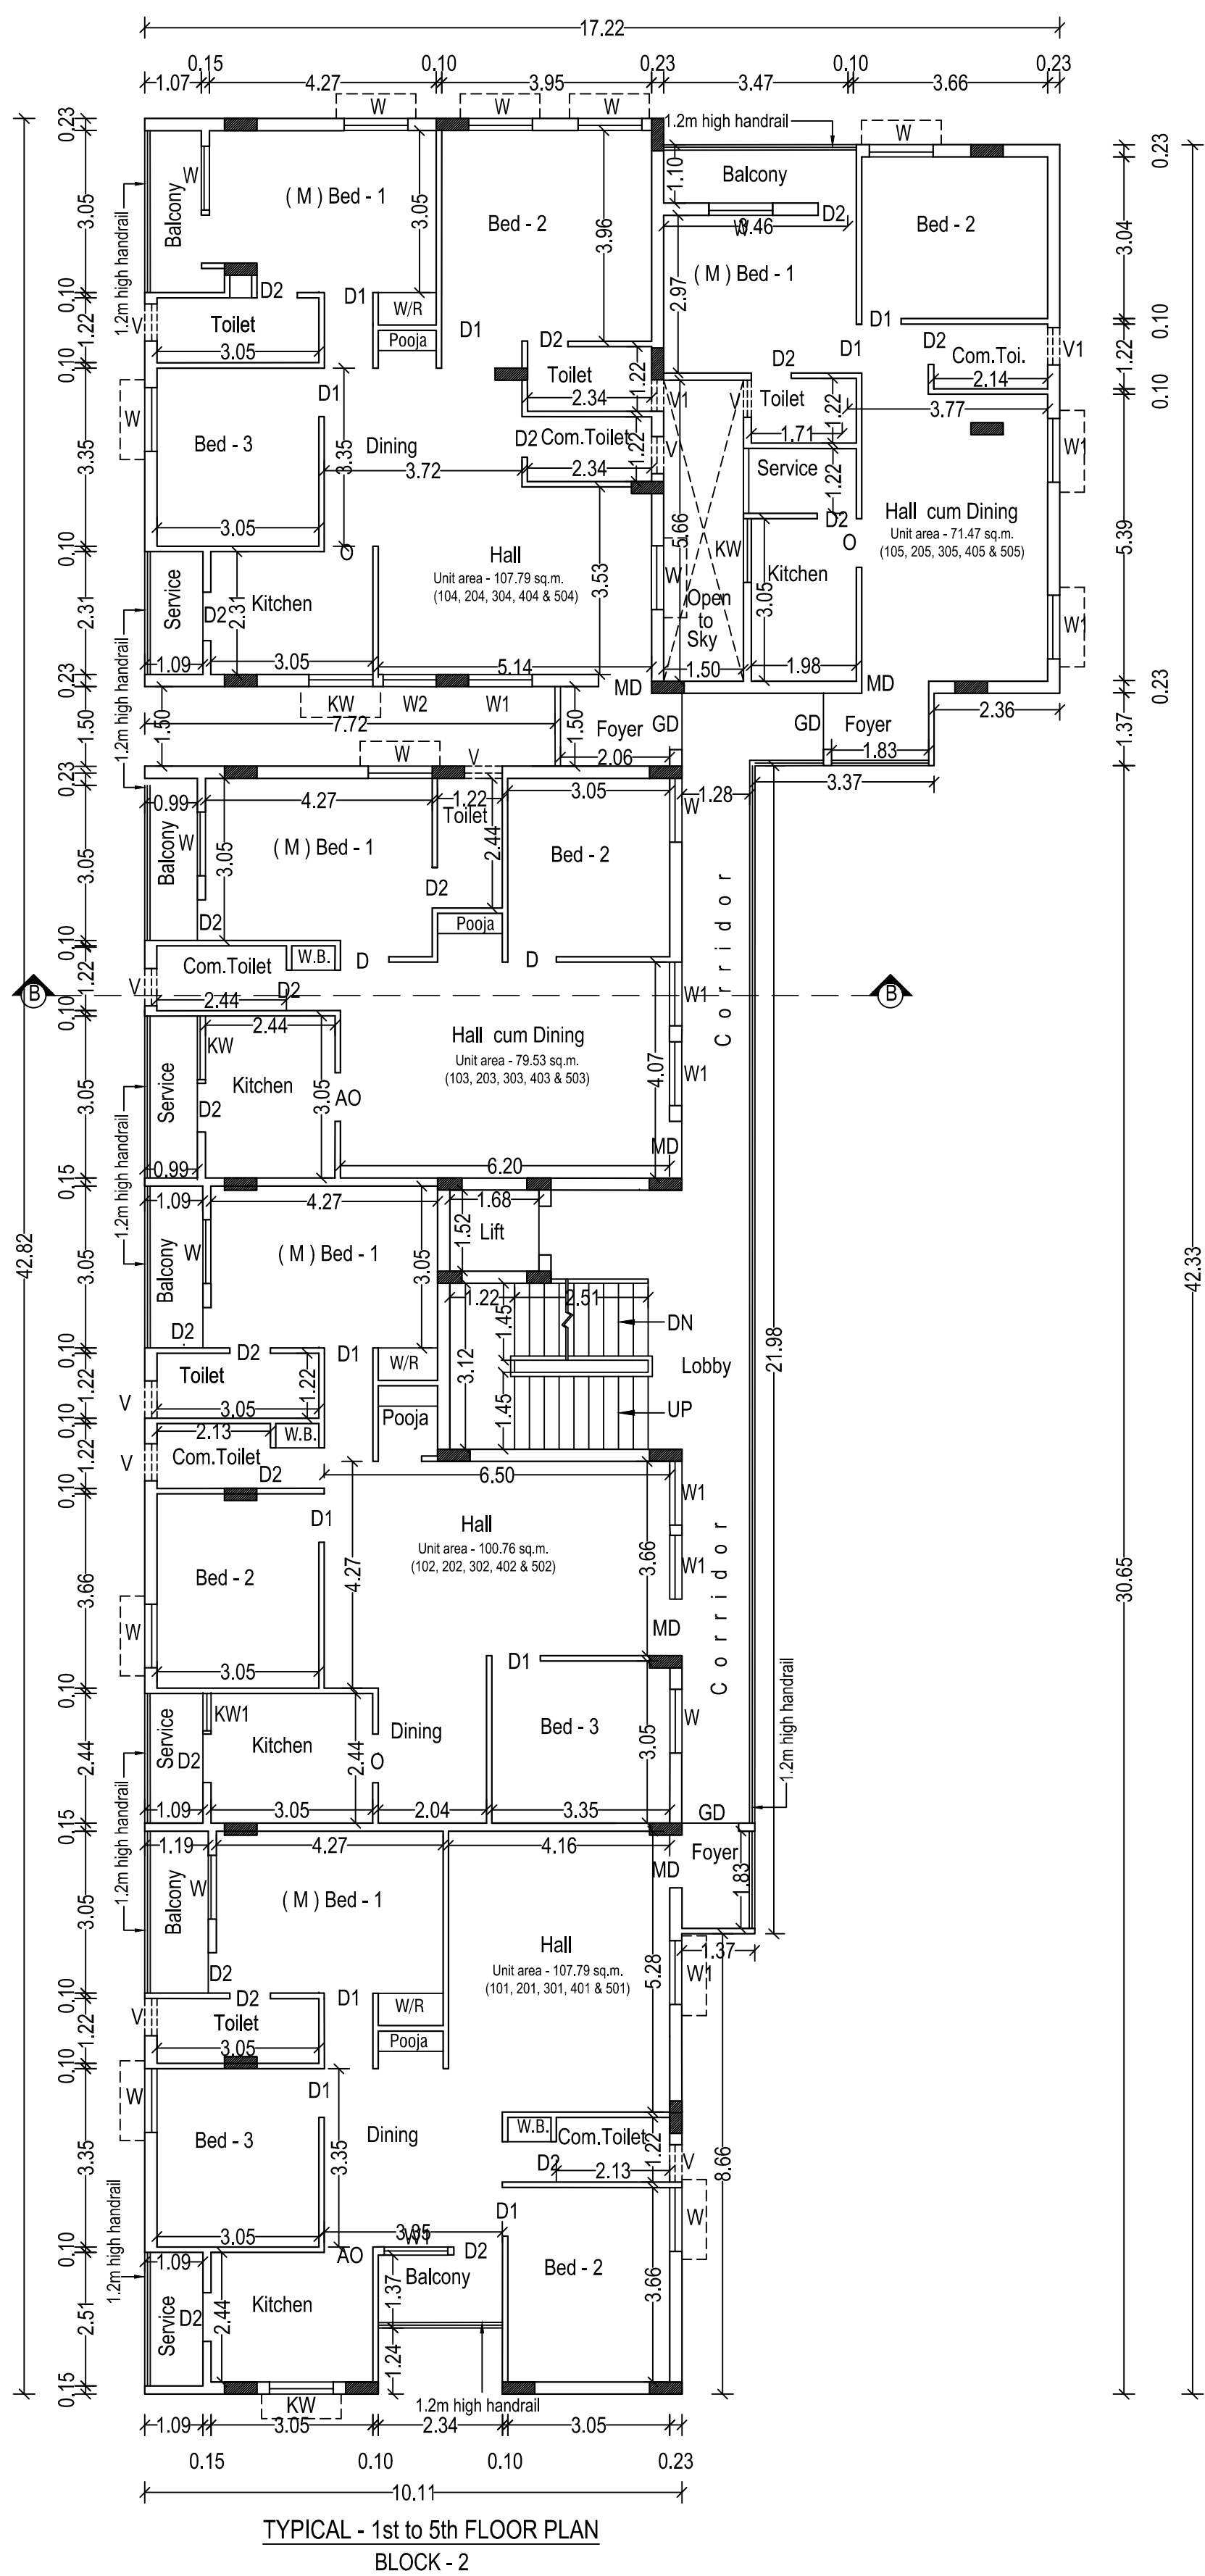
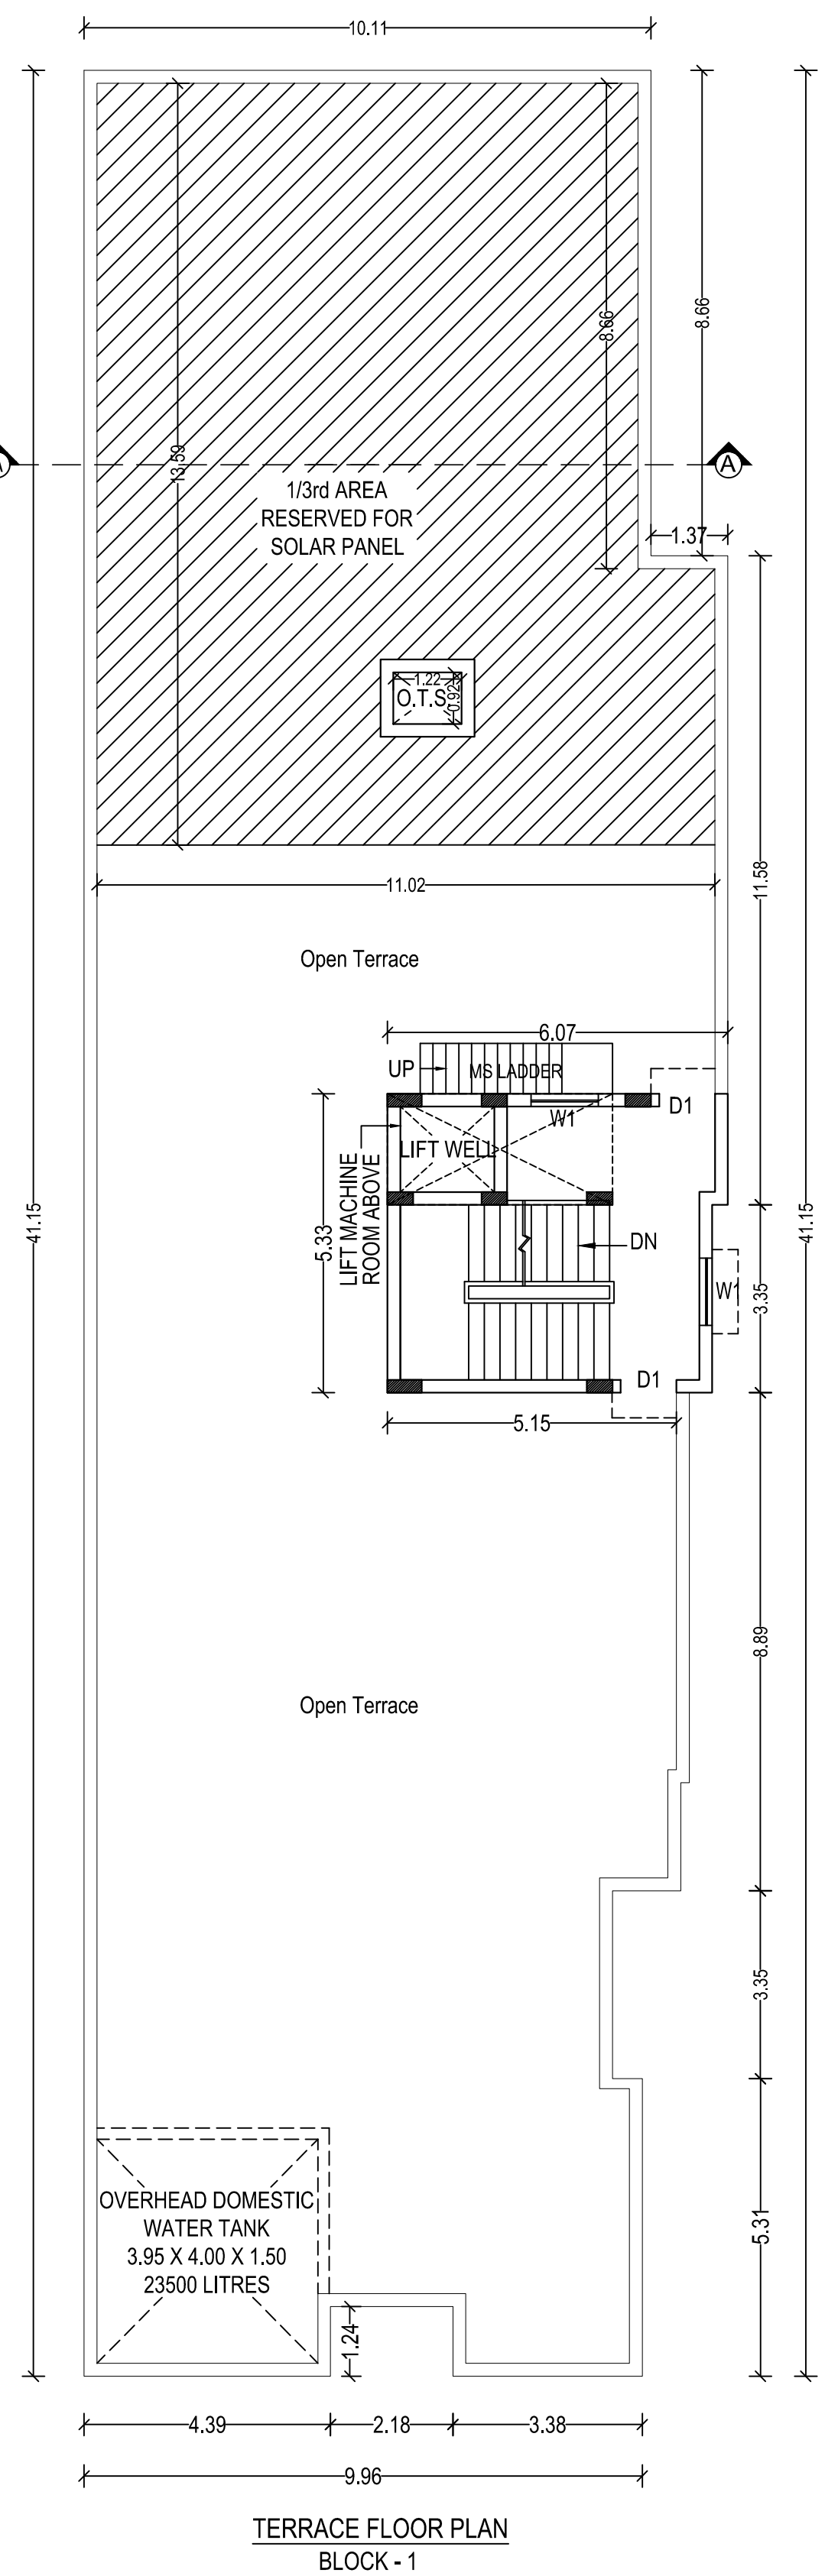
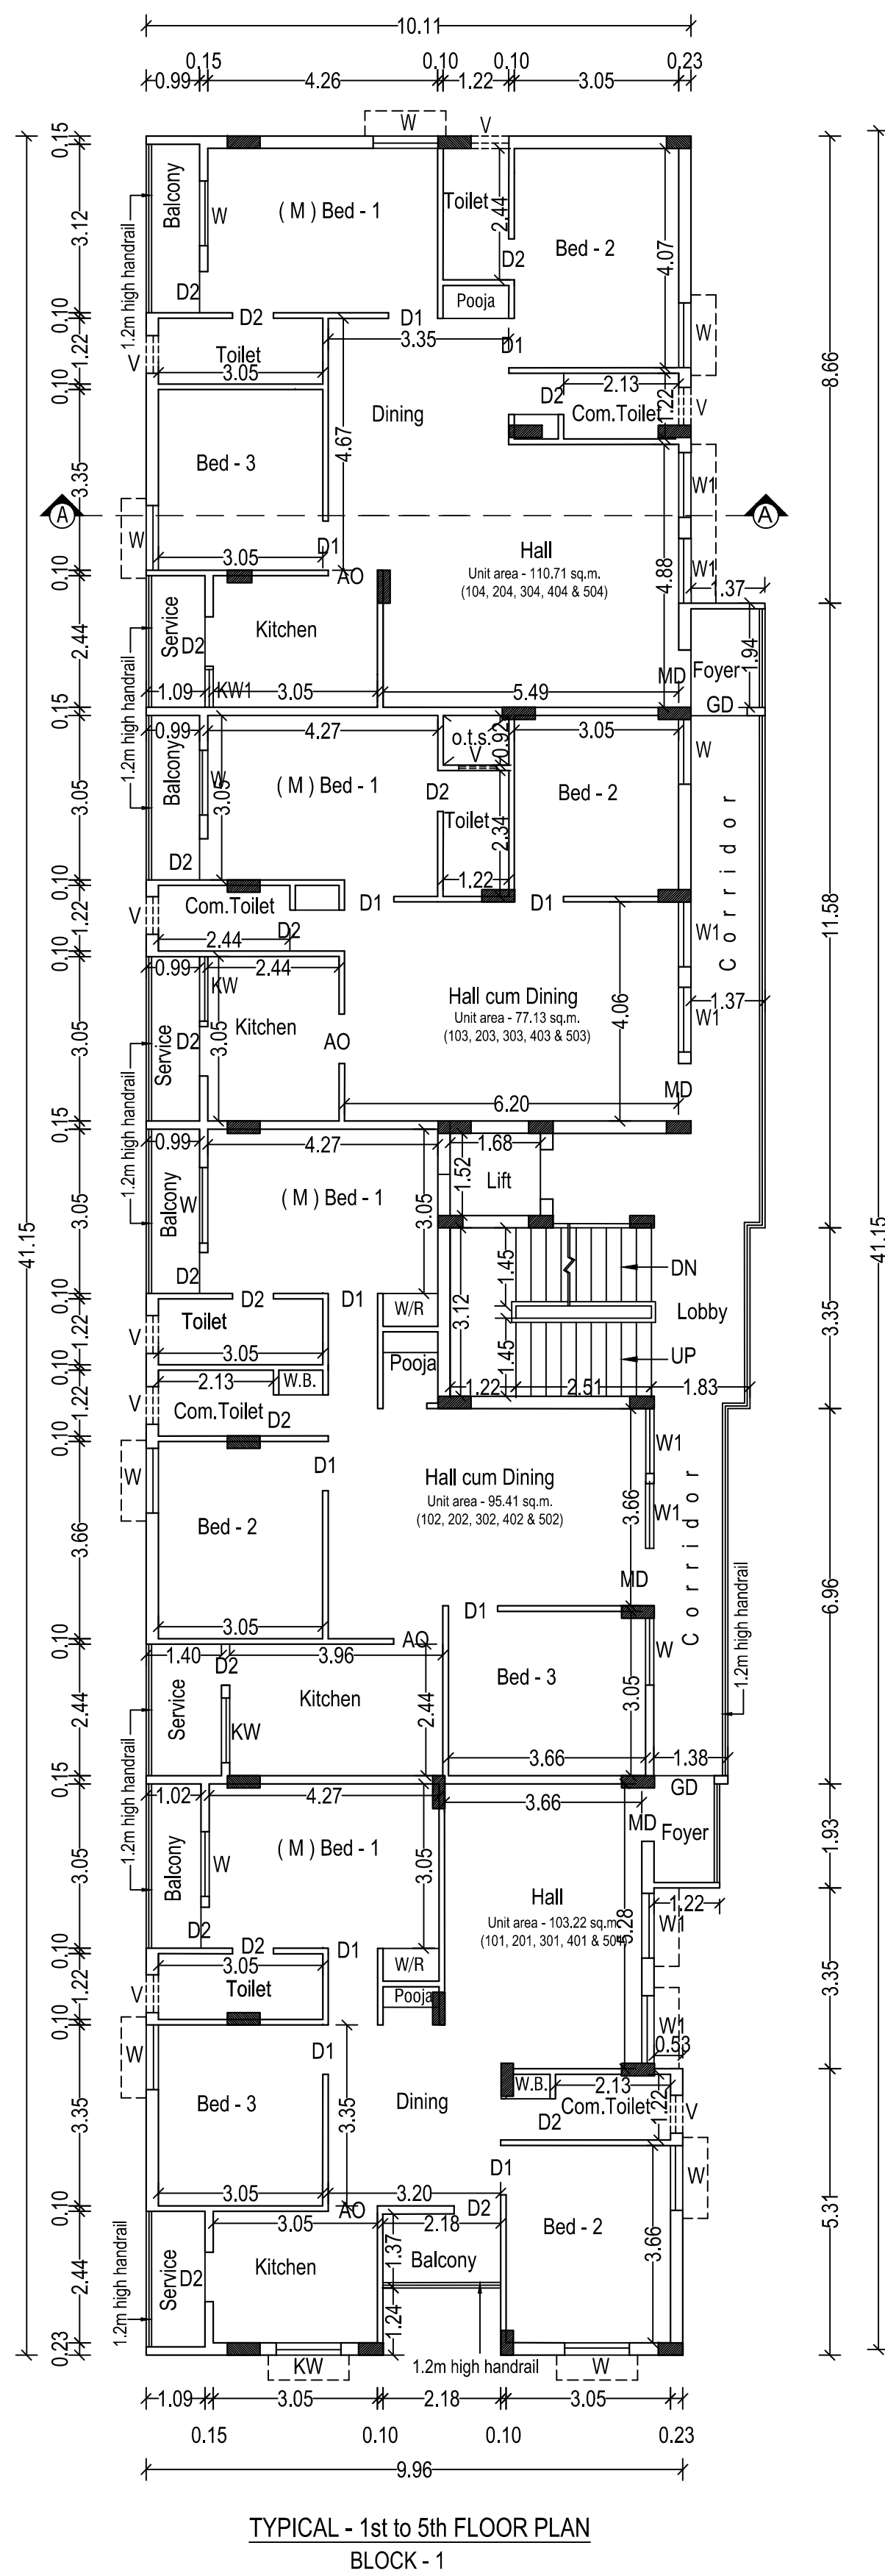
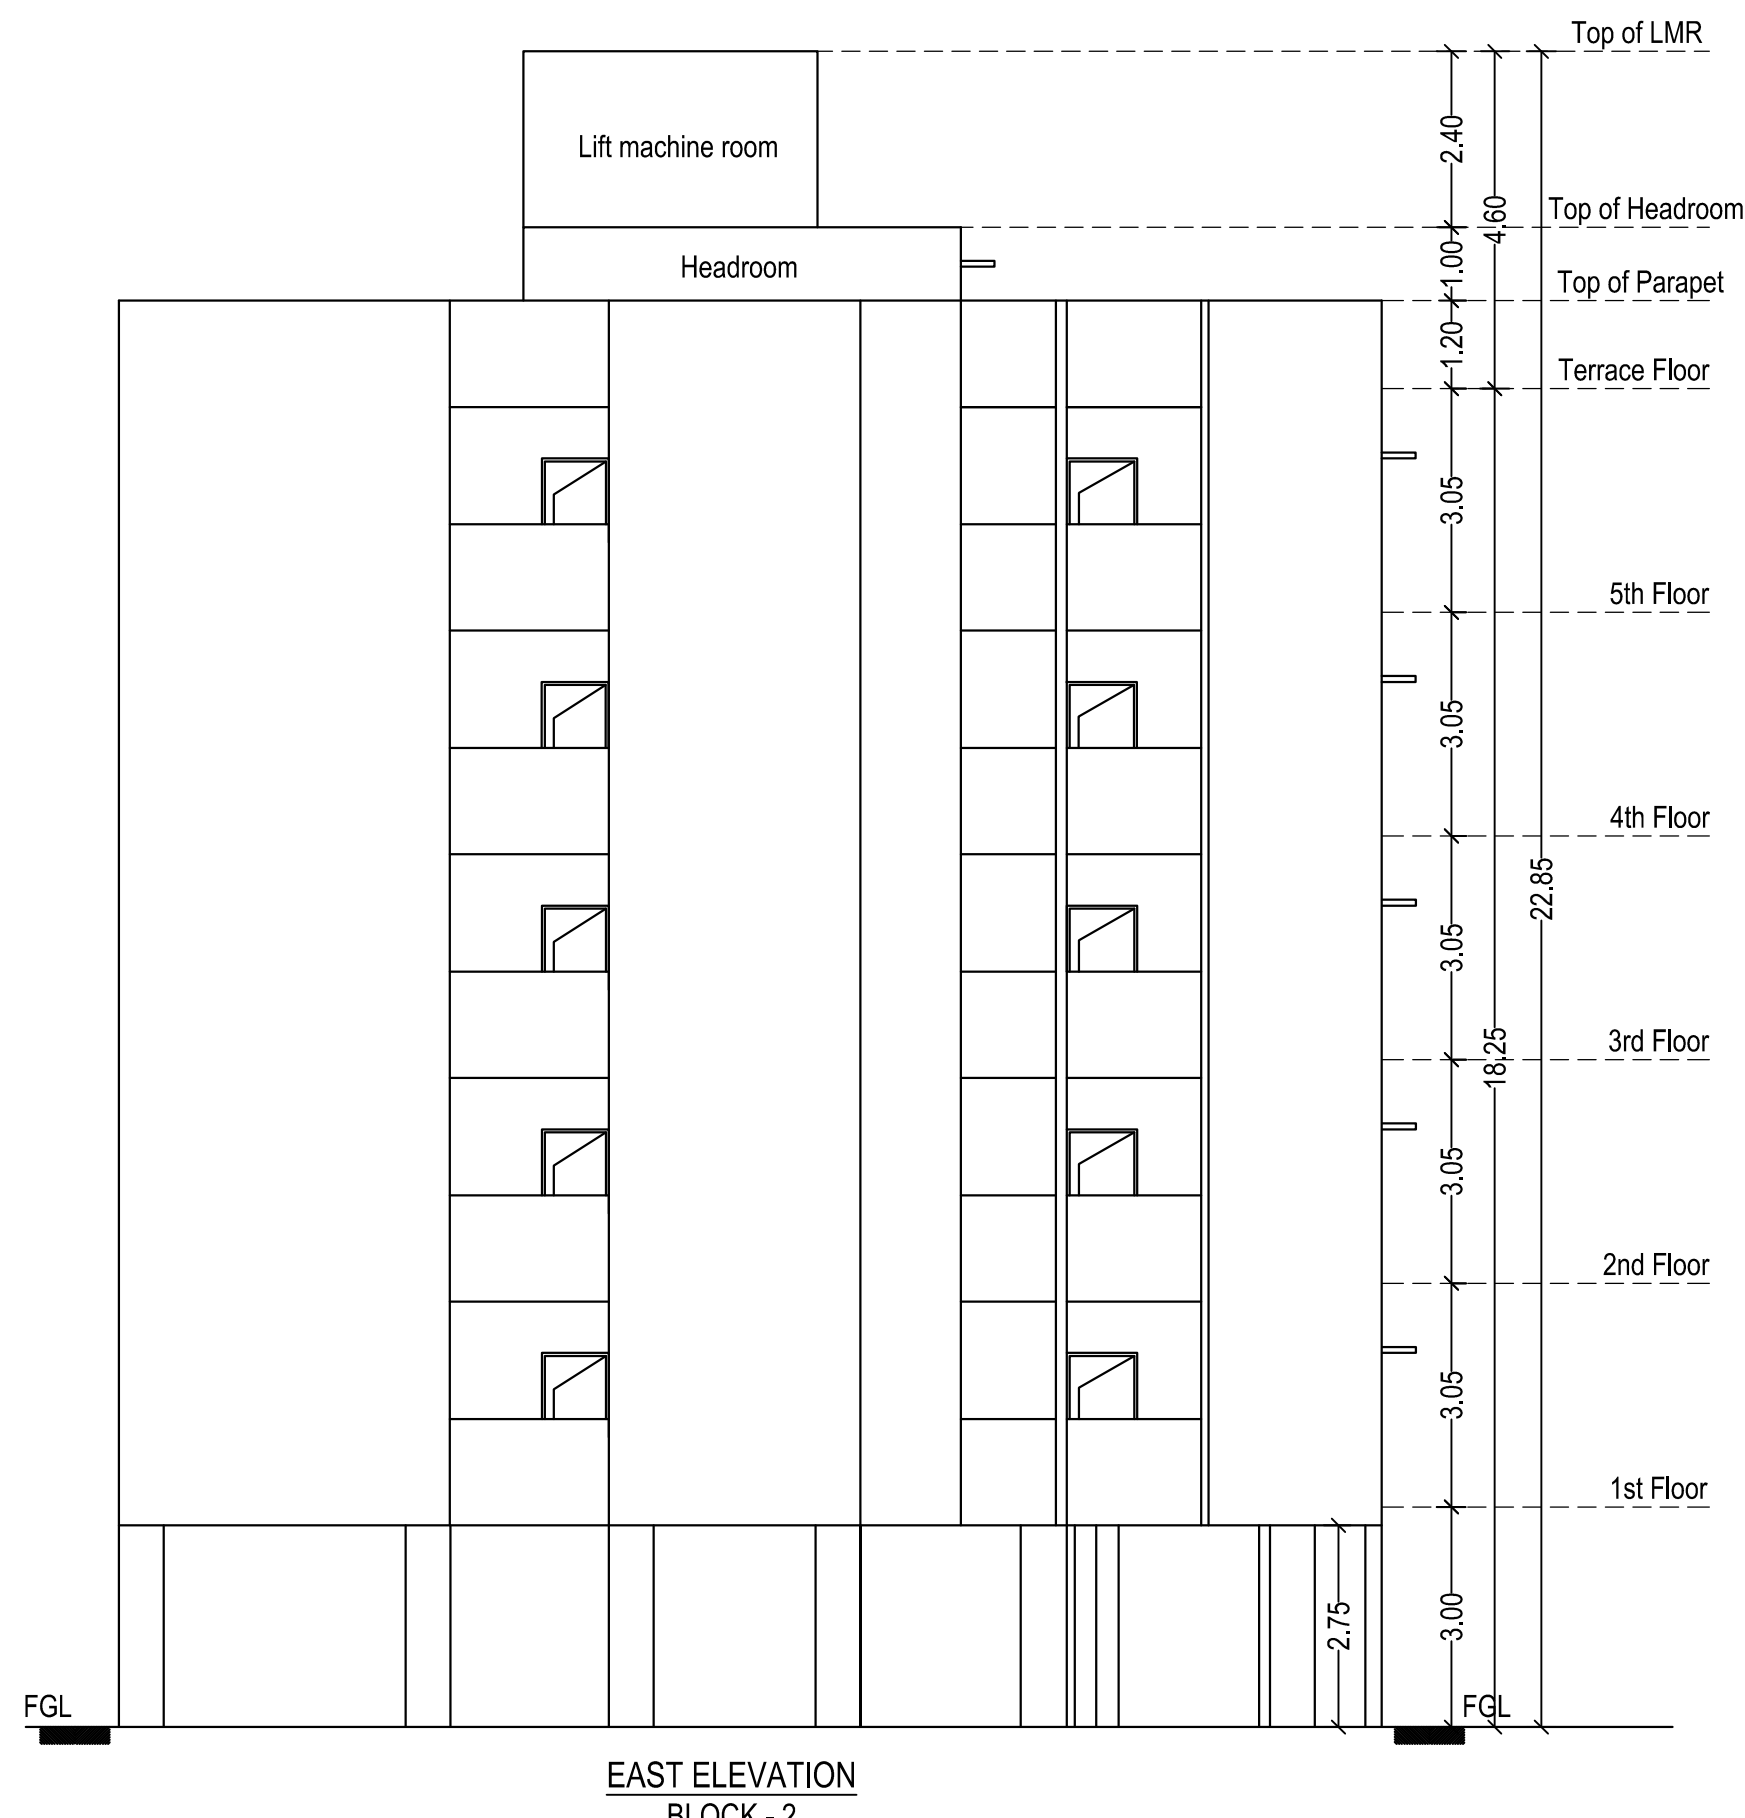
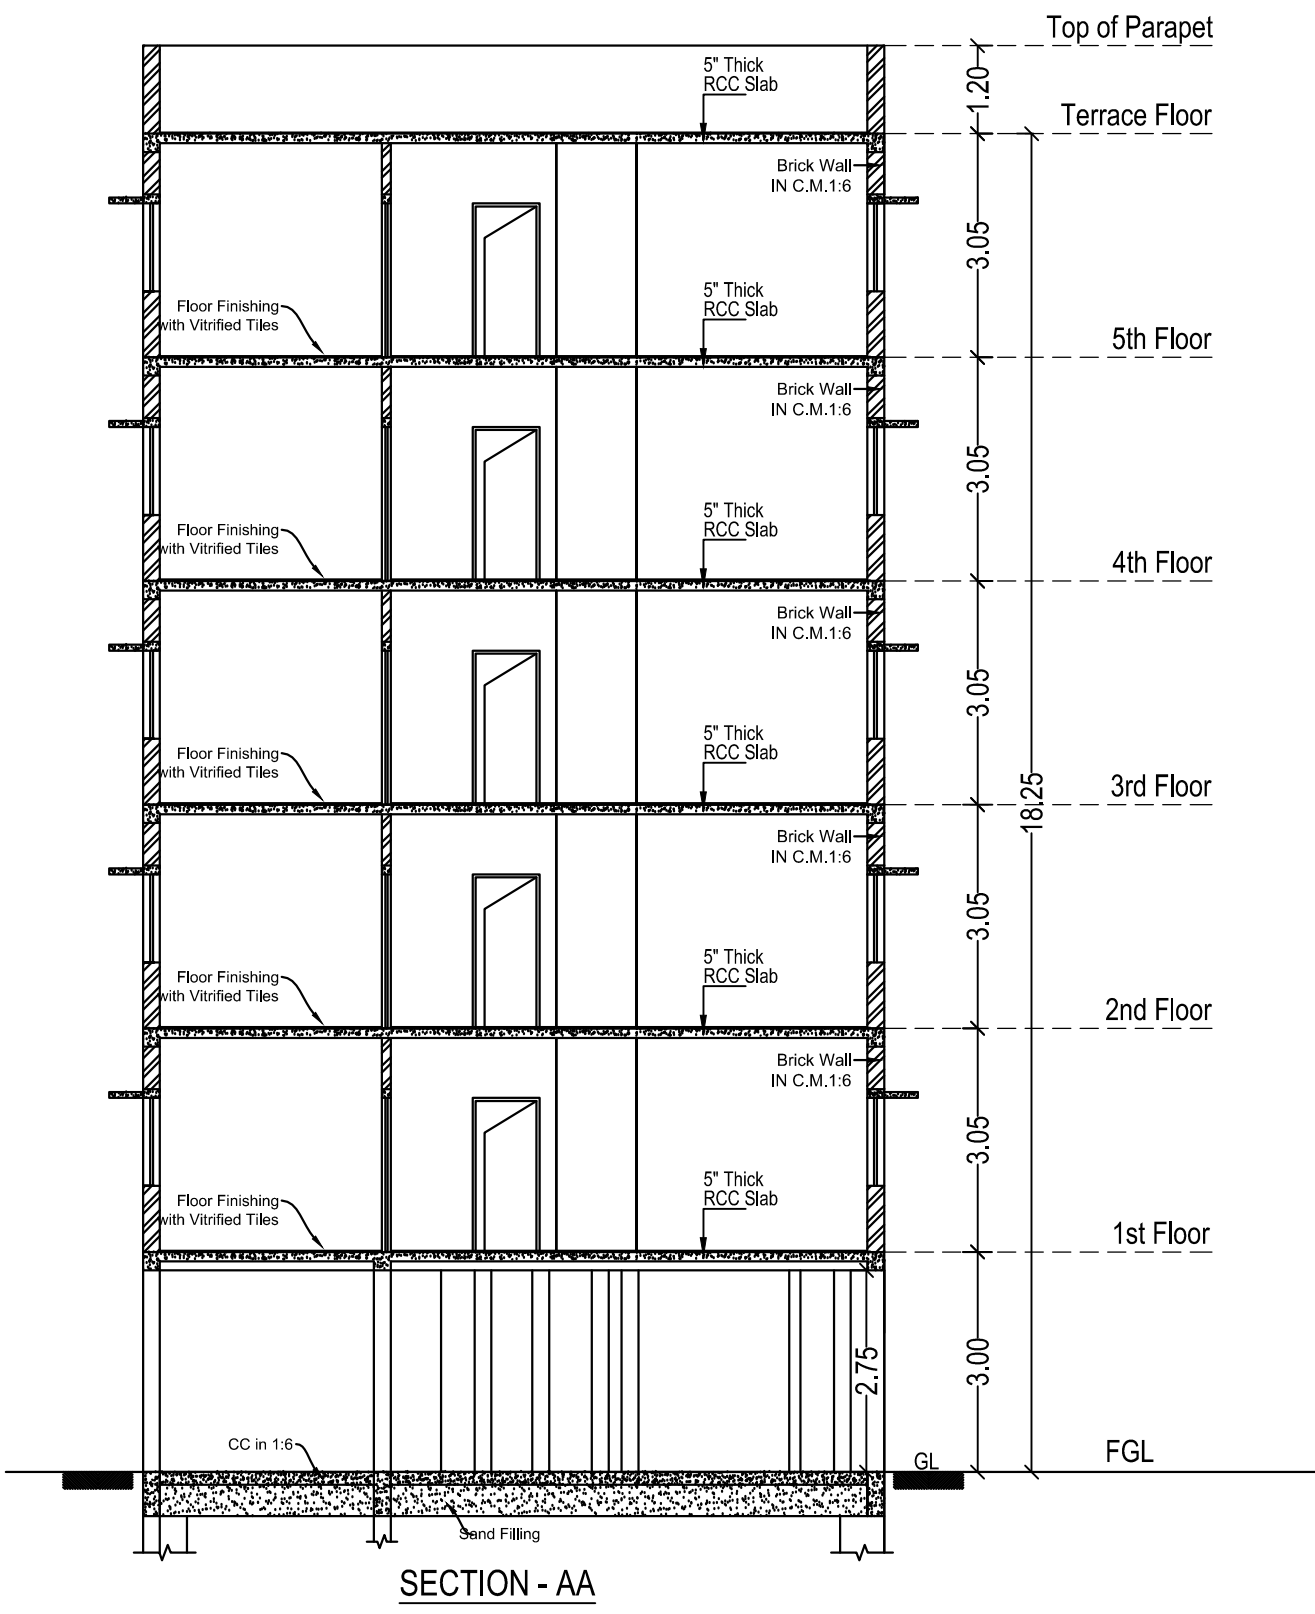


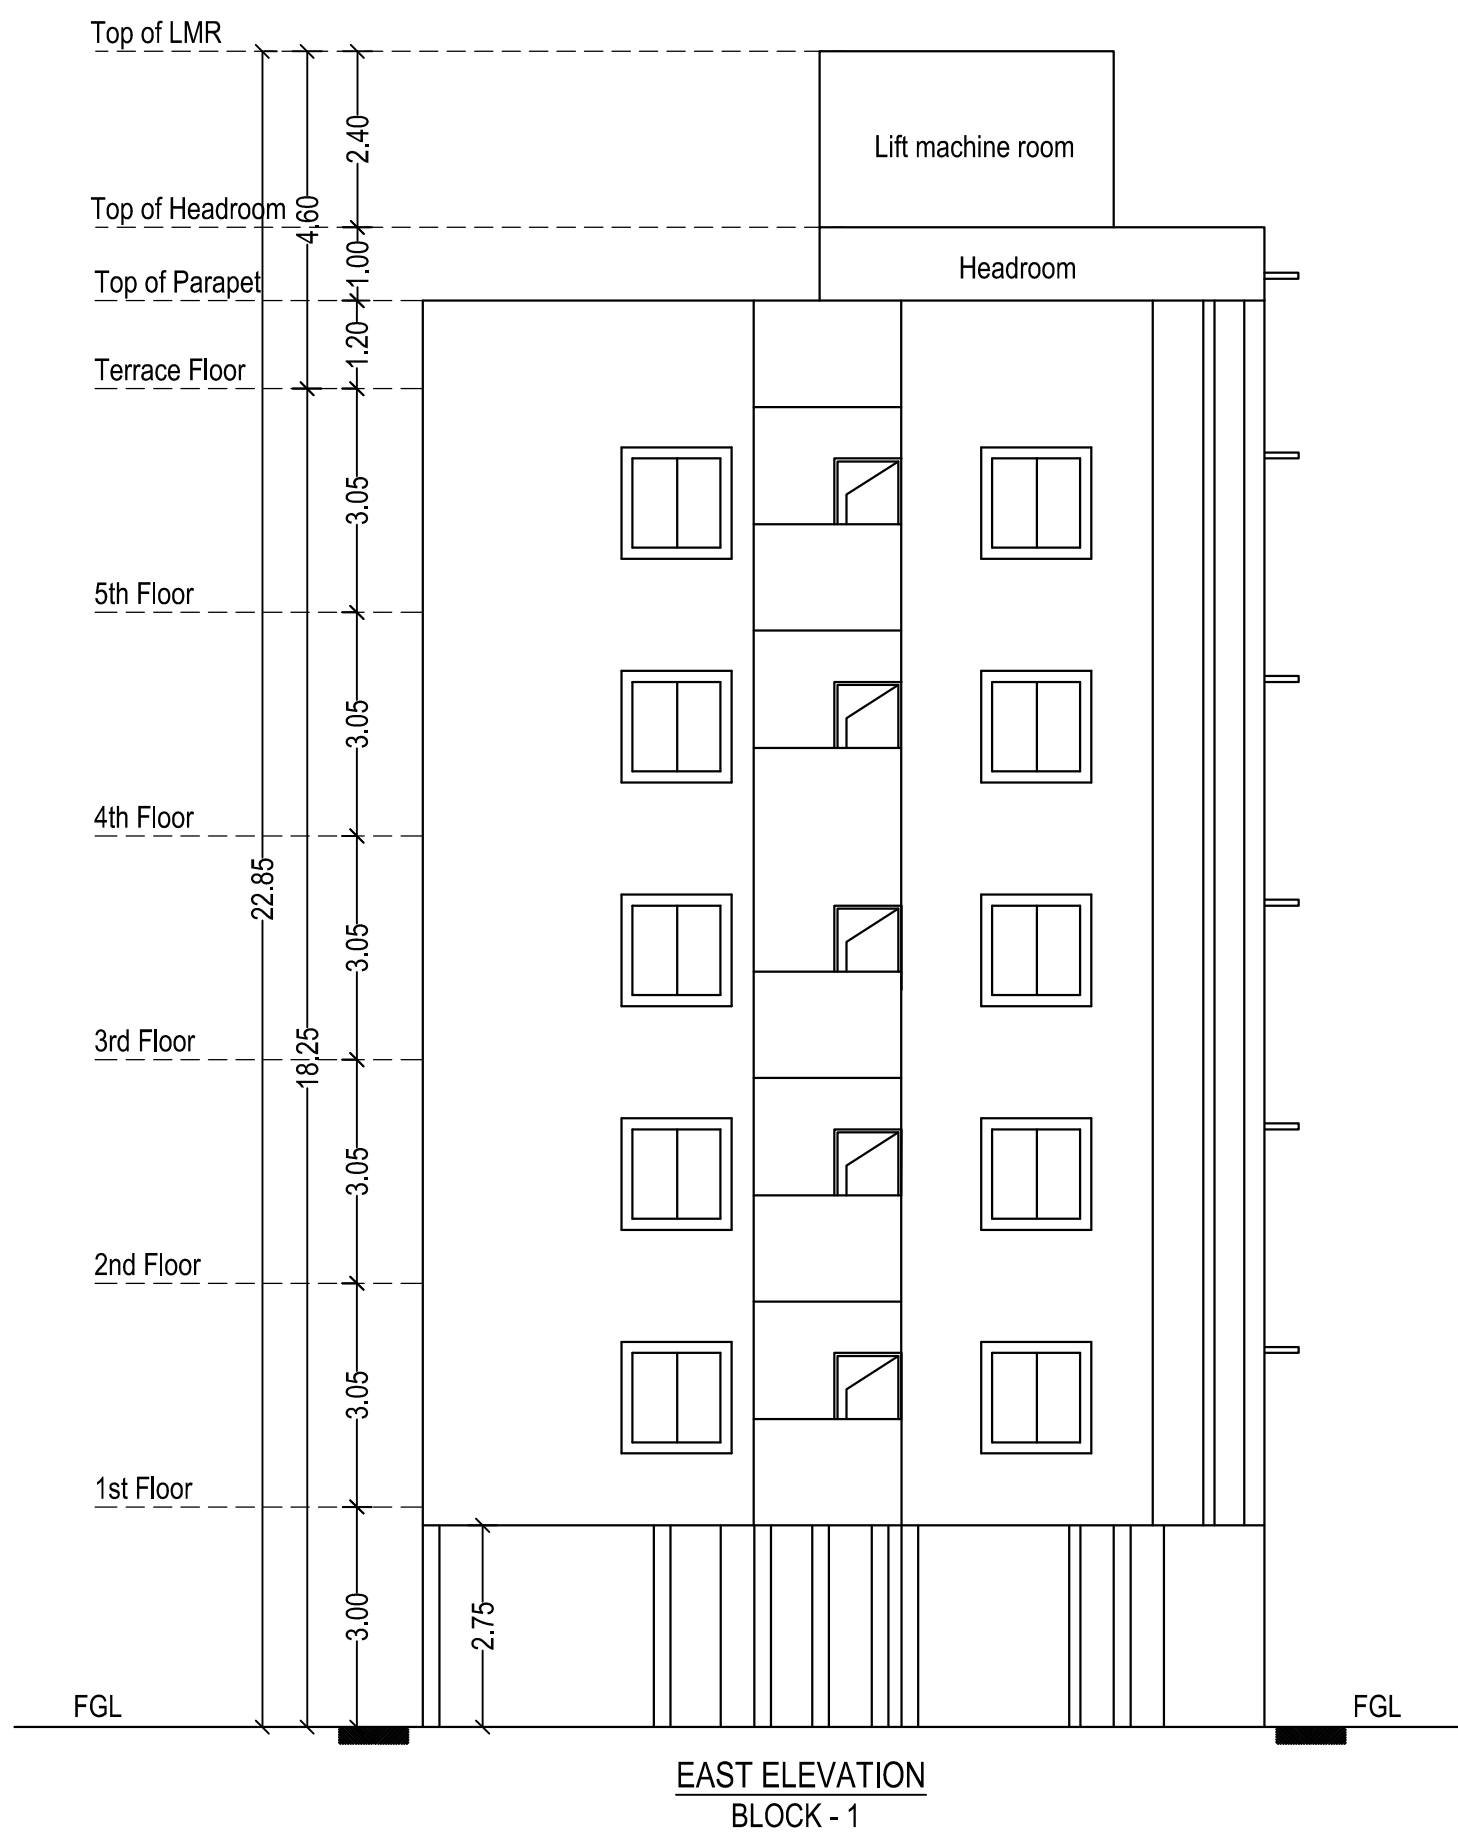

PLAN SHOWING THE PROPOSED GROUP DEVELOPMENT OF RESIDENTIAL APARTMENTS BLOCK-1,2 WITH STILT FLOOR + 5 FLOORS AT DINNUR ROAD, HOSUR - 635110. COMPRISED IN T.S.No:24/1A, BLOCK NO.17, WARD:C, HOSUR TOWN (OLD S.No:200/B (Pt.), OF HOSUR VILLAGE) HOSUR TALUK, HOSUR CITY MUNICIPAL CORPORATION, KRISHNAGIRI DISTRICT

Schedule of Joineries		
MD	Main Door	1.00 X 2.10
D1	Door	0.90 X 2.10
D2	Door	0.75 X 2.10
W	Window	1.20 X 1.50
W1	Window	1.20 X 1.80
W2	Window	1.00 X 1.80
KW	Kitchen Window	1.20 X 1.20
KW1	Kitchen Window	0.70 X 1.50
V	Ventilator	0.70 X 0.90
V1	Ventilator	0.60 X 0.90

Dwelling Area Statement		
Block	Dwelling No.	Unit Area
Block - 1	101	103.22
	102	95.41
	103	77.13
	104	110.21
	Total	385.97
Block - 2	101	107.79
	102	100.76
	103	79.53
	104	107.79
	Total	463.34
5 Floors		2,336.70

COLOUR INDEX :
PROPOSED

STRUCTURAL ENGINEER :

Arun K. Ashika, M.E.
STRUCTURAL ENGINEER - Grade-I
Reg.No: SE/200220040001
DTPC Kanchipuram
75A, Bishop Colony, L.D.G. Road,
Little Mount, Chennai - 600 015.
Ph: 98861 97030, 91782 41800
email: ashika1611@gmail.com

ARCHITECT :

K. JAMAL MOHIDEEN, B.Arch.
Registered Architect - CA/163/07888
New No.15, 54th Street,
Ashok Nagar, Chennai-600 083.
DTPC Registration No
CGLRGA/RA/Gr.U/2019/003
Mobile: 9840094025
E-mail: rparchitects@gmail.com

OWNER :

For CITY GARDEN PROMOTERS
PARTNERS

