

PP

APPROVAL RECORD

Planning Permission

Madurai

Madurai district, Tamil Nadu

APPROVAL TYPE


Layout Approval

ISSUING AUTHORITY

Rural Panchayat

The approval as the planning authority issued it, reproduced in full behind this page.

An approval speaks to what was sanctioned, not to what was built. Completion is a separate record.

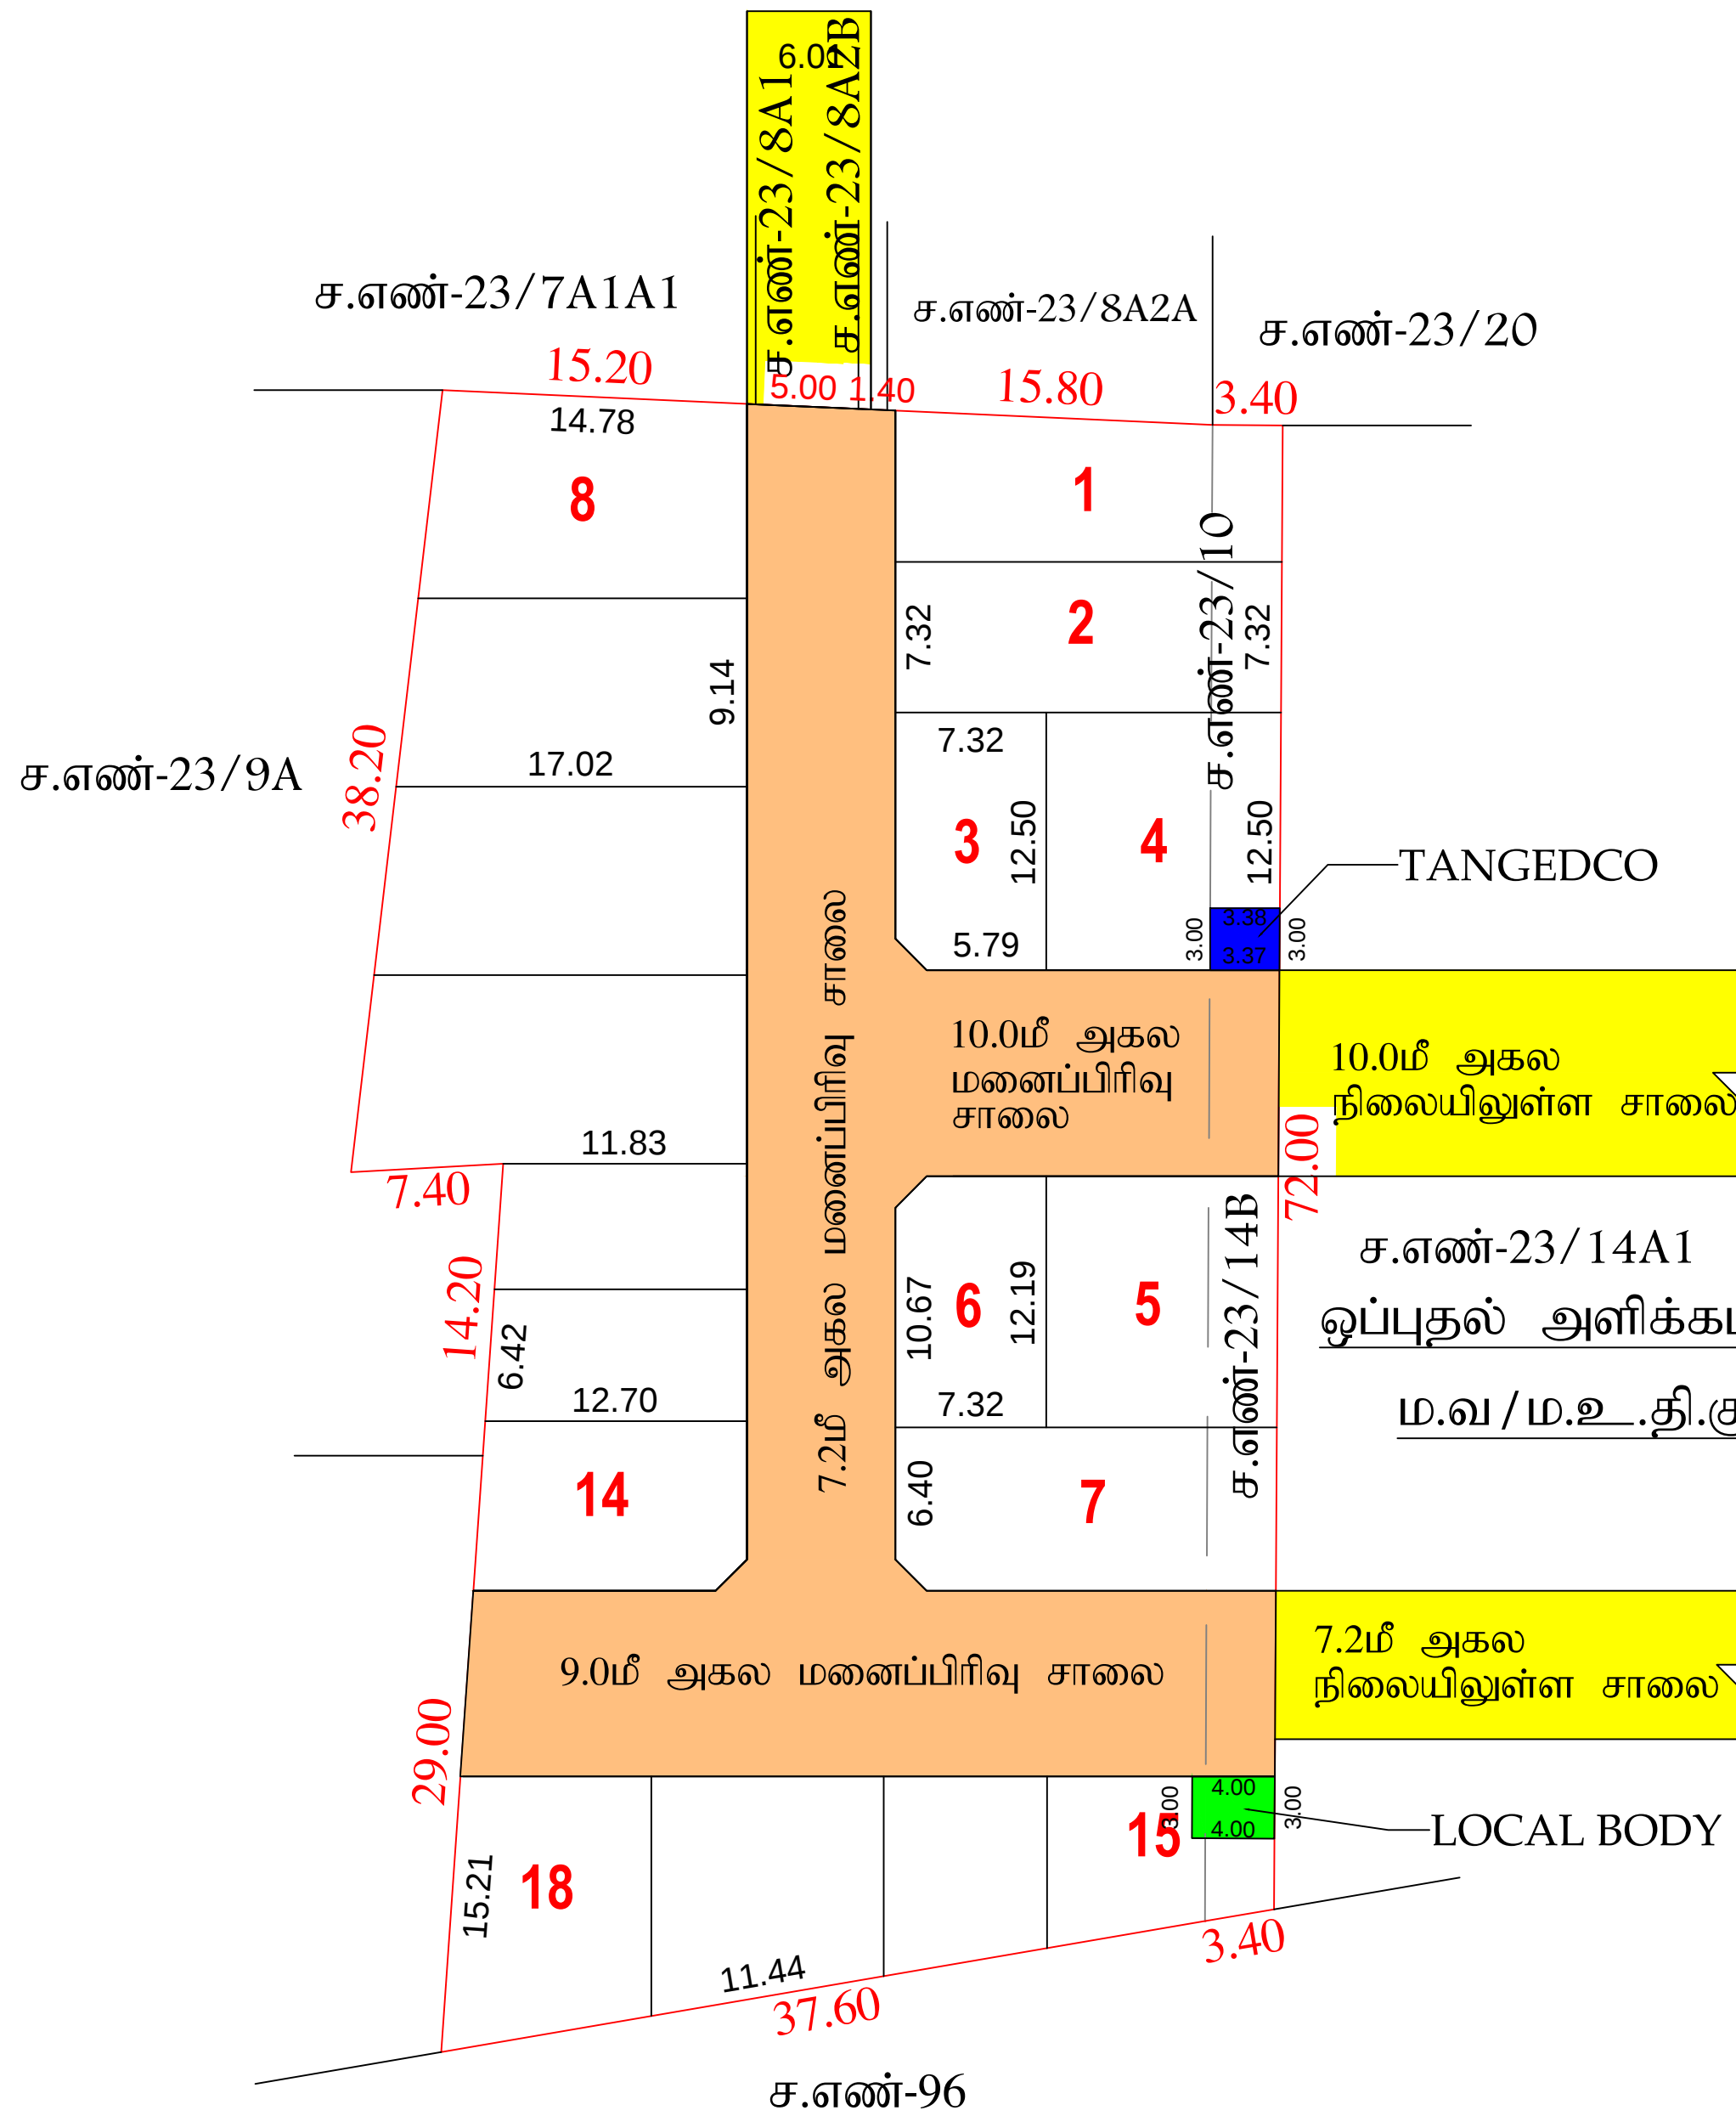

மாவட்ட நகர் ஊரமைப்பு : மதுரை உள்நகர்	
மதுரை மாவட்டம், மதுரை வடக்கு வட்டம், கோவில்பாளாங்குடி ஊராட்சி, கோவில்பட்டி, 23/14B-ல் அமைந்து உத்தேச குடியிருப்புத் திட்டம்.	(விரிவு அபிவிருத்தி திட்டம்)
கோப்பு எண் : SWP/24678/OJMB-2019	
அளவு : 1 : 400	



குறிப்புகள்:	
மனைப்பிரிவு இடத்தின் மொத்த பரப்பளவு	= 0.74 ஏக்கர் (3043.00ச.மீ)
மனைப்பிரிவு இடத்தின் எல்லை	= 
நிலையிலுள்ள சாலை/அணுகு சாலை	= 
கோரிய மனைகளின் எண்ணிக்கை	= 18 எண்ணம்
ஒதுக்கிய மனைகளின் எண்ணிக்கை (1-18)	= 18 எண்ணம்
பொது ஒதுக்கீடு: (உள்ளடக்கித் தானமாக ஒப்படைப்பு செய்யப்பட்டுள்ளது)	
மனைப்பிரிவு இடத்தின் மொத்த பரப்பளவு	= 3043.00ச.மீ
உத்தேச மனைப்பிரிவு சாலைகளின் பரப்பளவு	= 1338.41ச.மீ 
மீதமுள்ள இடத்தின் மொத்த பரப்பளவு	= 1704.59ச.மீ
(ஒரூசாணை எண்:18, ந.நி.(ம)கு.வ(ந.ப.1)துறை நாள்:04.02.2019, விதி-47(6)-எப்படியும் மற்றுநகர் ஊரமைப்பு இயக்குநர், சென்னை அலங்கனது சுற்றறிக்கை ந.க.எண்:4367 /2019-பிஏசு நாள்:05.02.2020, CASE-V -ஃபடி பூங்கா பரப்பளவு - 175.00ச.மீ(10.27%) ஒதுக்கீடு செய்யப்படுவண்டும். மேற்கண்ட பூங்கா ஒதுக்கீடு பரப்பிற்கான வழிக்காட்டி மதிப்பீடு தொகையினை மனுதாரர் செலுத்தியுள்ளார்)	
பொது உபயோகம்: (TNCD & BR 2019, விதி-47(8) -ஃபடி தானமாக ஒப்படைப்பு செய்யப்பட்ட 1% ஒதுக்கீடு)	
உள்ளடக்கி உபயோகத்திற்கு	= 12.00ச.மீ (0.70%) 
தமிழ்நாடு மின் உற்பத்தி (ம) மின்பகிளர்சை கழக (TANGEDCO)	} - 10.12ச.மீ (0.59%) 
உபயோகத்திற்கு -	

ச.எண்-23/14A1
ஒப்புதல் அளிக்கப்பட்ட மனைப்பிரிவு
ம.வ / ம.உ.தி.கு.எண் : 42 / 2022

Eight ways to know a piece of land before you pay for it.

This report covers one part of the picture. These cover the rest, drawn from the same government records, for any property in Tamil Nadu.

LandLens One

Ask anything about a property and get an answer grounded in live government records, with the sources shown.

[/landlens/one](#)



Verify My Land

Every record check run on one property and returned as a single report.

[/landlens/verify-my-land](#)



Legal Opinion

An advocate's written opinion on the title, built on the records we pull for it.

[/landlens](#)



One Map

Every layer on one map: the parcel, its boundary, zoning, water bodies and what sits around it.

[/landlens/one/map](#)



PriceMap

What land actually changed hands for around this plot, taken from the registered deeds.

[/landlens/pricemap](#)



Build Scope

What you are allowed to build here: floor space, height, coverage and setbacks.

[/landlens/build-scope](#)



Property Tracker

Watch a property and hear about it when something new is registered against it.

[/landlens/property-tracker](#)



Deal Room

Run the transaction in one place: documents, stamping, signatures and the parties.

[/landlens/deal-room](#)



Twenty-four checks you can run yourself, at no cost.

Records and verification

The registers themselves, read for you.

Encumbrance Certificate

Patta and Chitta

Field Measurement Sketch

EC Analyzer

Bank charge check

Court case search

Seller background check

Approval check by survey

Zoning and land use

What the plan says can happen on this land.

Land use zone finder

CMDA land use check

Coastal regulation zone

Master plan check

Water bodies finder

Airport height clearance

Value and duty

What it is worth and what it costs to register.

Guideline value by street

Guideline value by survey

Stamp duty and registration fees

Capital gains

Floor space index

Area unit converter

Registers and directories

Who holds it, and which office keeps the record.

Find your registering office

Temple property check

Waqf property check

RERA register



Every free tool
/tools



Services we run
for you
/services



The LandLens
suite
/landlens/one



Every claim in this document traces back to a government record.

Legal opinions, due diligence and title verification

Building plan, layout and sub-division approvals

Completion and occupancy certificates, regularisation

Escrow, negotiation and NRI property management

Land survey, soil testing, architecture and construction

Verified RealEstate
3/350/2 Mettukuppam,
OMR Thoraipakkam,
Chennai 600 097, India
hello@verified.realestate
+91 9996 12 9996

Prepared from the registers named on the page each finding sits on. Where a register could not be read, this document says so in its place rather than leaving the gap to be read as a clean result.

