

PP

APPROVAL RECORD

Planning Permission

Madurai district, Tamil Nadu

APPROVAL TYPE


Layout Approval

ISSUING AUTHORITY

DTCP

The approval as the planning authority issued it, reproduced in full behind this page.

An approval speaks to what was sanctioned, not to what was built. Completion is a separate record.

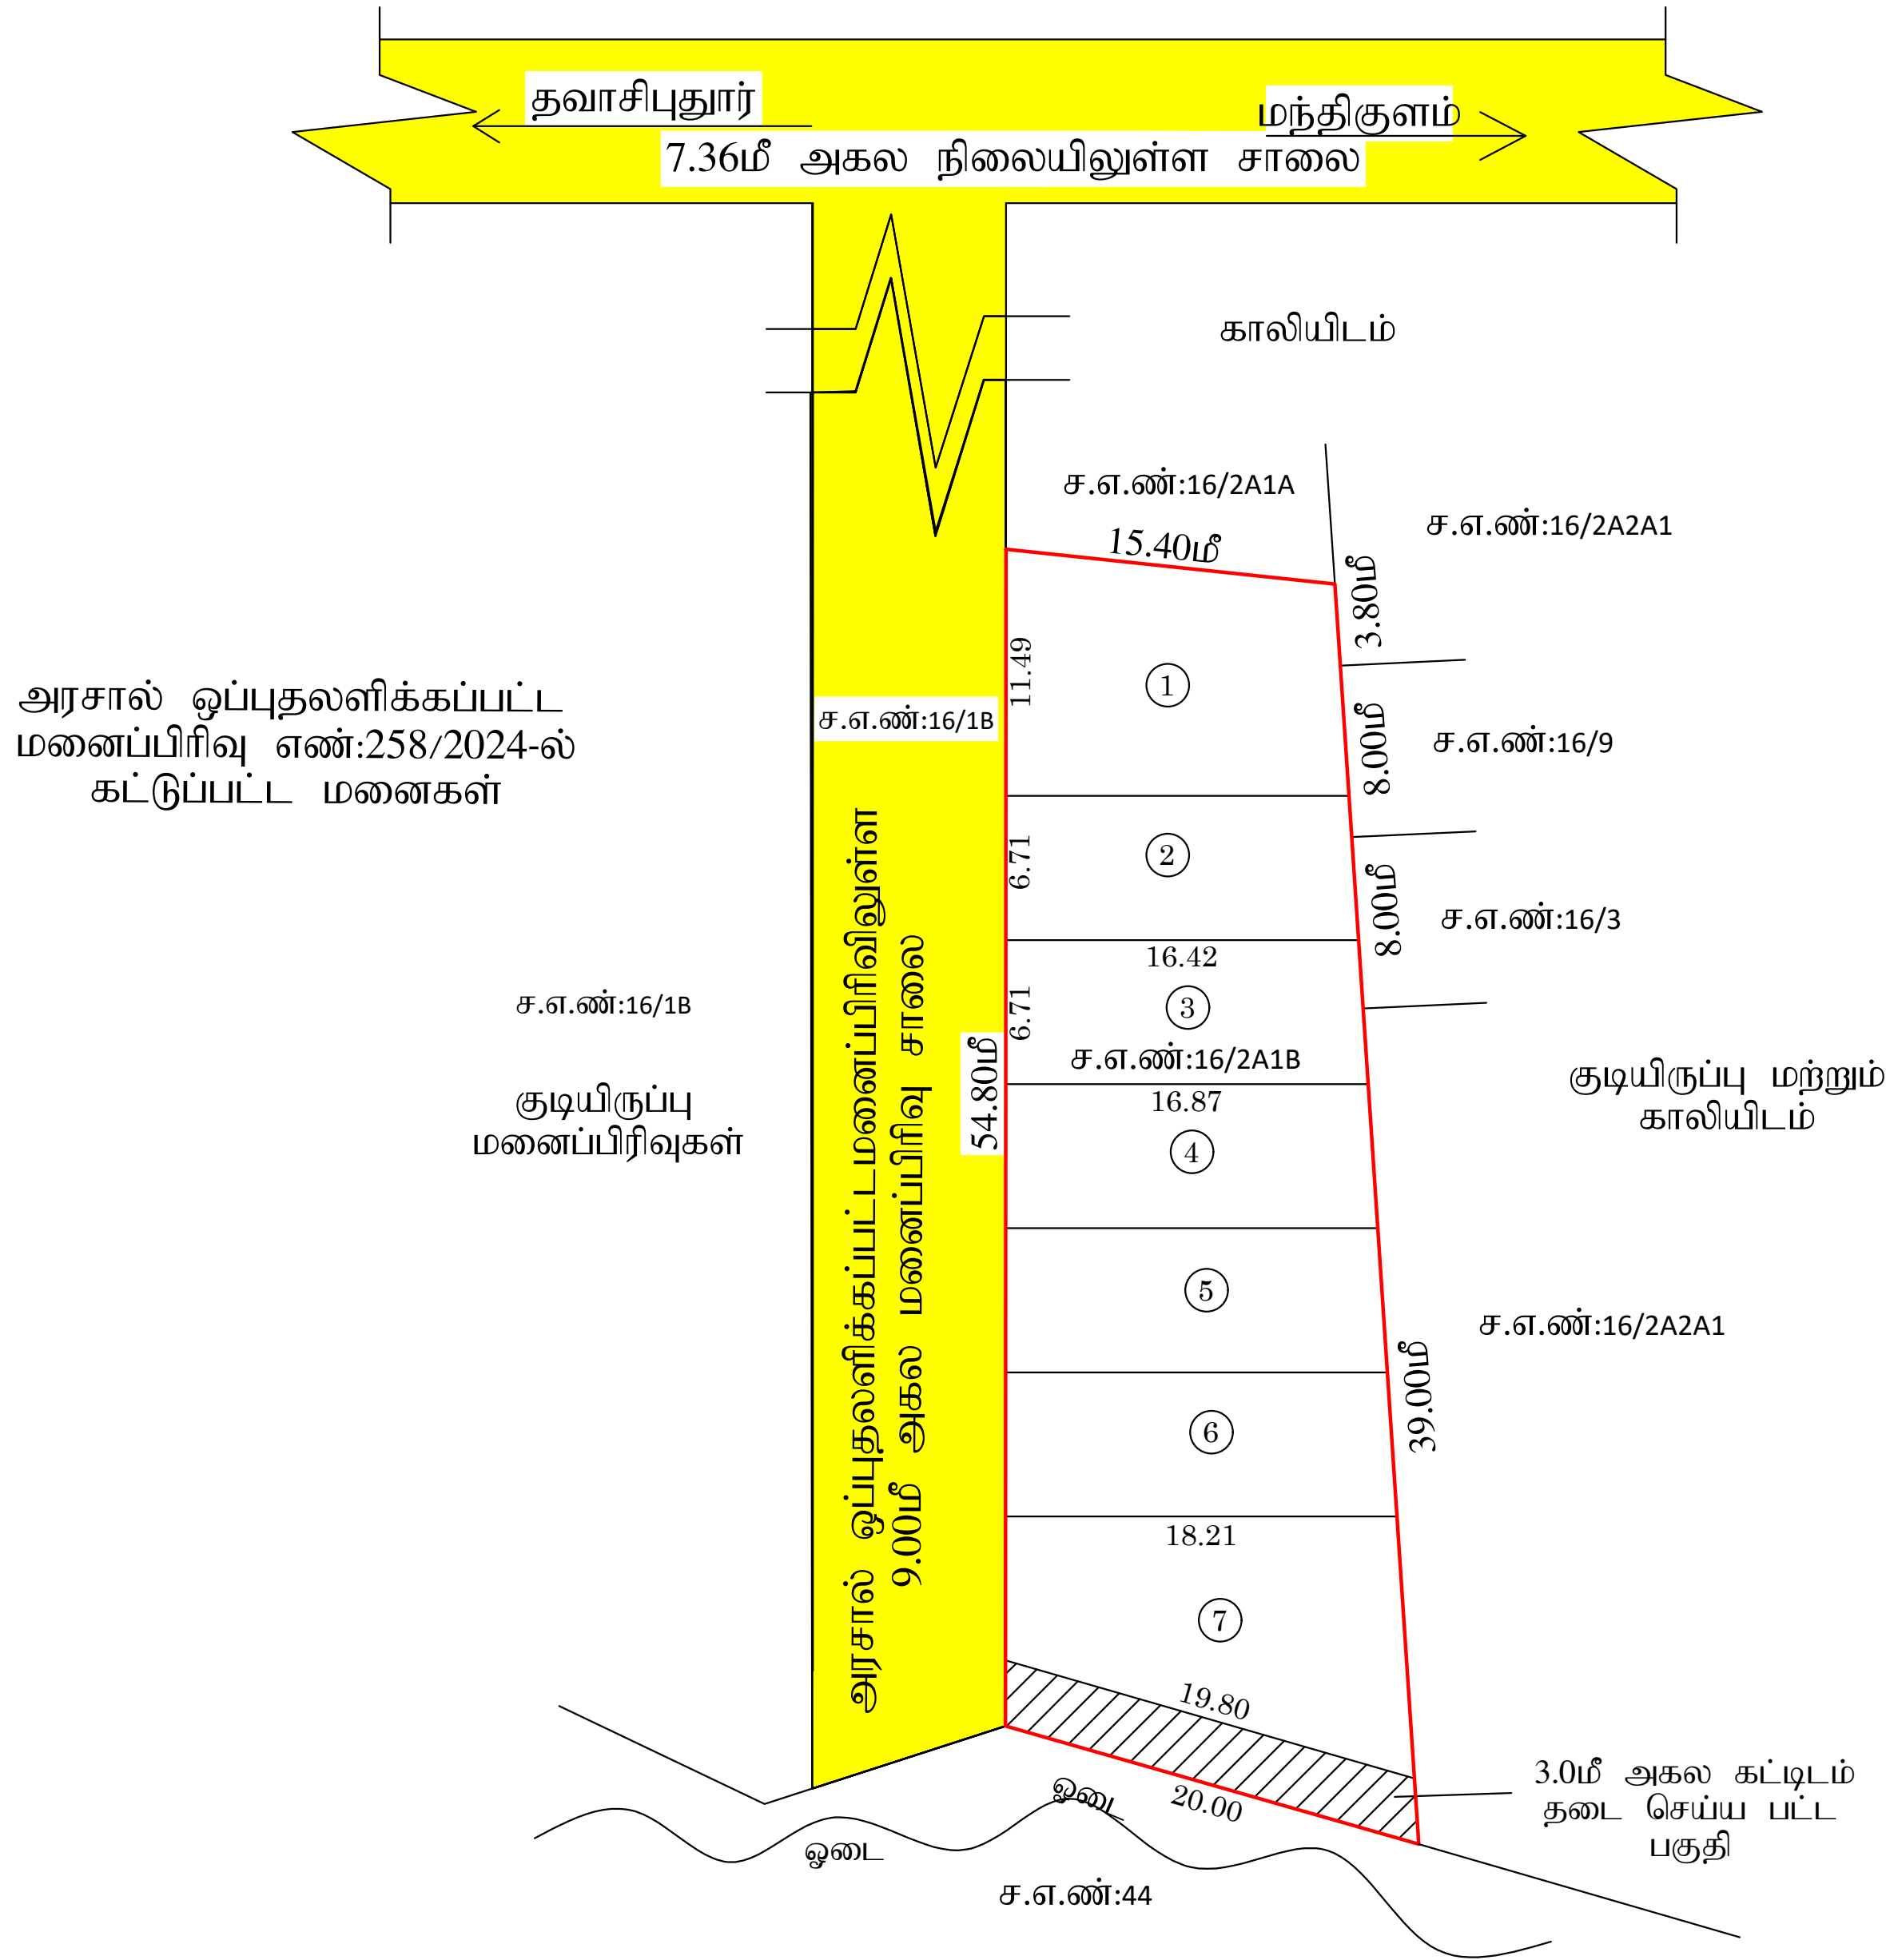


மாவட்ட நகர் ஊரமைப்பு அலுவலகம் - மதுரை மாவட்டம்
மதுரை உள்ளூர் திட்டக் குழுவம்

மதுரை மாவட்டம், மதுரை வடக்கு வட்டம், மேற்கு ஊராட்சி ஒன்றியம், கருவனூர் கிராமம் புல எண்:16/2A1B-ல் அமையும் உத்தேச உத்தேச குடியிருப்பு மனை உட்பிரிவுக்கான தொழில் நுட்ப ஒப்புதல் வரைபடம்.

(திட்டப்பகுதி)

கோப்பு எண் : W63DF0E7
அளவு : 1 : 400

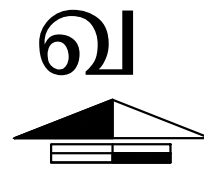

குறிப்பு :
மனை உட்பிரிவு இடத்தின் பரப்பளவு - 0.21 ஏக்கர் (அ) 850.00ச.மீ.
மனை உட்பிரிவு இடத்தின் எல்லை
நிலையிலுள்ள சாலை
கோரிய மனை உட்பிரிவின் எண்ணிக்கை = 07 எண்ணம்
ஒதுக்கிய மனை உட்பிரிவின் எண்ணிக்கை = 07 எண்ணம்

பொது ஒதுக்கீடு:

(உள்ளாட்சிக்கு தானமாக ஒப்படைப்பு செய்யப்பட வேண்டிய பரப்பு)

1) திறவெளி ஒதுக்கீடு
திறவெளிக்கு தேவையான பரப்பு = 10% x மனைஉட்பிரிவின் பரப்பு
= 10% x 850ச.மீ = 85.0ச.மீ say 90 ச.மீ

திறவெளி ஒதுக்கீடு பரப்பிற்கான தொகை அரசாணை 18 ந.நி (ம) கு.வ.து நாள்: 04.02.2019 விதி (ம) நகர் ஊரமைப்பு இயக்குநர், சென்னை அவர்களின் சுற்றறிக்கை கடிதம் ந.க.எண்:4367/2019-BA2 நாள்:05.02.2020-ல் தெரிவித்துள்ளதன்படி அரசு வழிகாட்டி மதிப்பீட்டில் உள்ள படி உரிய தொகையை உரிய கணக்கு தலைப்பில் மனுதாரரால் செலுத்தப்பட்டுள்ளது.

நிபந்தனைகள் :

- இம்மனை உட்பிரிவிற்கு உள்ளாட்சி இறு

Eight ways to know a piece of land before you pay for it.

This report covers one part of the picture. These cover the rest, drawn from the same government records, for any property in Tamil Nadu.

LandLens One

Ask anything about a property and get an answer grounded in live government records, with the sources shown.

[/landlens/one](#)



Verify My Land

Every record check run on one property and returned as a single report.

[/landlens/verify-my-land](#)



Legal Opinion

An advocate's written opinion on the title, built on the records we pull for it.

[/landlens](#)



One Map

Every layer on one map: the parcel, its boundary, zoning, water bodies and what sits around it.

[/landlens/one/map](#)



PriceMap

What land actually changed hands for around this plot, taken from the registered deeds.

[/landlens/pricemap](#)



Build Scope

What you are allowed to build here: floor space, height, coverage and setbacks.

[/landlens/build-scope](#)



Property Tracker

Watch a property and hear about it when something new is registered against it.

[/landlens/property-tracker](#)



Deal Room

Run the transaction in one place: documents, stamping, signatures and the parties.

[/landlens/deal-room](#)



Twenty-four checks you can run yourself, at no cost.

Records and verification

The registers themselves, read for you.

Encumbrance Certificate

Patta and Chitta

Field Measurement Sketch

EC Analyzer

Bank charge check

Court case search

Seller background check

Approval check by survey

Zoning and land use

What the plan says can happen on this land.

Land use zone finder

CMDA land use check

Coastal regulation zone

Master plan check

Water bodies finder

Airport height clearance

Value and duty

What it is worth and what it costs to register.

Guideline value by street

Guideline value by survey

Stamp duty and registration fees

Capital gains

Floor space index

Area unit converter

Registers and directories

Who holds it, and which office keeps the record.

Find your registering office

Temple property check

Waqf property check

RERA register



Every free tool
/tools



Services we run
for you
/services



The LandLens
suite
/landlens/one



Every claim in this document traces back to a government record.

Legal opinions, due diligence and title verification

Building plan, layout and sub-division approvals

Completion and occupancy certificates, regularisation

Escrow, negotiation and NRI property management

Land survey, soil testing, architecture and construction

Verified RealEstate
3/350/2 Mettukuppam,
OMR Thoraipakkam,
Chennai 600 097, India
hello@verified.realestate
+91 9996 12 9996

Prepared from the registers named on the page each finding sits on. Where a register could not be read, this document says so in its place rather than leaving the gap to be read as a clean result.

