

PP

APPROVAL RECORD

Planning Permission

Seruthiyur

Mayiladuthurai district, Tamil Nadu

APPROVAL TYPE

Building Plan

ISSUING AUTHORITY

Rural Panchayat

PURPOSE

Residential

The approval as the planning authority issued it, reproduced in full behind this page.

An approval speaks to what was sanctioned, not to what was built. Completion is a separate record.

PLAN SHOWING THE PROPOSED ADDITIONAL CONSTRUCTION OF R.C.C TERRACED RESIDENTIAL FIRST FLOOR BUILDING
EXISTING GROUND FLOOR IN R.S.NO:86/18PART(OLD),86/58(NEW),PATA NO:50,SOUTH STREET(MAIN ROAD,MULAPAKKAM VILLAGE,
SERUTHIYUR VATTAM & PANCHAYAT,MAYILADUTHURAI PUNCHAYAT UNION, MAYILADUTHURAI TALUK & DISTRICT.

GANAPATHI CHETTIYAR PUNJAI
7.20

ALL DIMENSIONS ARE IN METER SCALE 1 : 100



JOINERY DETAILS :-		
SYM	JOINERY	SIZE (M)
M.D	MAIN DOOR	1.22 x 2.10
D	DOOR	0.91 x 2.10
D1	DOOR	0.76 x 2.10
W	WINDOW	1.83 x 1.22
FW	WINDOW	1.83 x 1.83
W1	WINDOW	1.22 x 1.22
V	VENTILATOR	0.91 x 0.61

SPECIFICATIONS :-


1. Seperate arrangements will be made for bath and wash basin water as per G.O.M.S No:146 of M.A.W.S
2. Utrap arrangements will be made in septic tank as per

AREA DETAILS:-

	SQ.FT	SQ.M
AREA OF THE SITE	4360.00	405.06
EXISTING.BUILDING IN GROUND FLOOR	788.00	73.21
PROPOSED.BUILDING IN FIRST FLOOR	605.25	56.23
AREA OF THE OPEN SPACE	3572.00	331.85

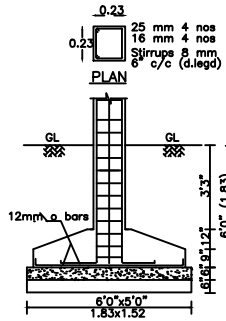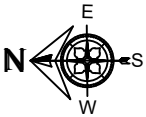

DETAILED DRAWING FOR SEPTIC TANK WITH DISPERSION TRENCH 225 GALLONS CAPACITY OF 1000 LITRES

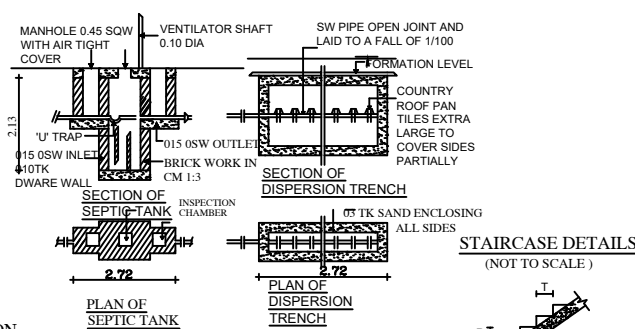

NOTES :-

1. ALL DIMENSIONS ARE IN METRE
2. RAINWATER COLLECTION WELLS WILL BE PROVIDED
3. MUNICIPAL DRINKING WATER WILL BE PROVIDED
4. TOILET IS CONNECTED TO SEPTIC TANK
5. GROUND WATER SUMPS WILL BE PROVIDED
6. EXHAUST FAN PROVISION IS MADE AT TOILET & WASH
7. SOLAR WATER HEATING SYSTEM PROVIDED.
8. RAINWATER HARVESTING FACILITIES PROVIDED.
9. CAR PARKING PROVIDED


COLOUR INDEX

- ROAD-----○
BOUNDARY-----○
PROPOSAL-----○
EXISTING-----○


Mr. BABU S. S/O SELVARAJ
(OWNER/APPLICANT)

Registered Engineer Grade-I
Er. R. RAMESH, B.E., (Struct), AMIE, AIV
CHATERED ENGINEER,
PYRAMID CONSTRUCTIONS
RE. No. 097/LS/2019/00022
MAYILADUTHURAI MUNICIPALITY,
No. 20, M.A. Razack Tower, Culchery Road,
Opp: Panchayat Union Office
Mayiladuthurai-609 001,
Cell: 90474 19277.

ENGINEER

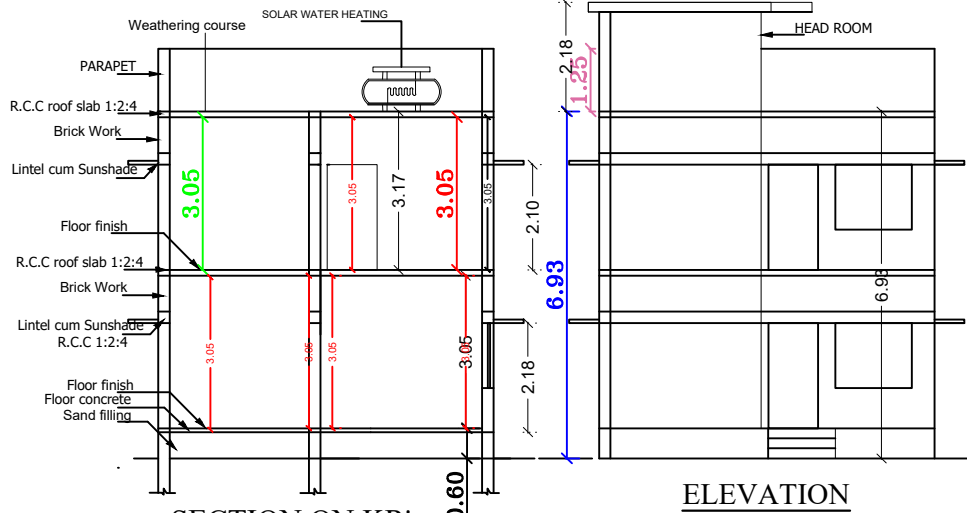


ELEVATION

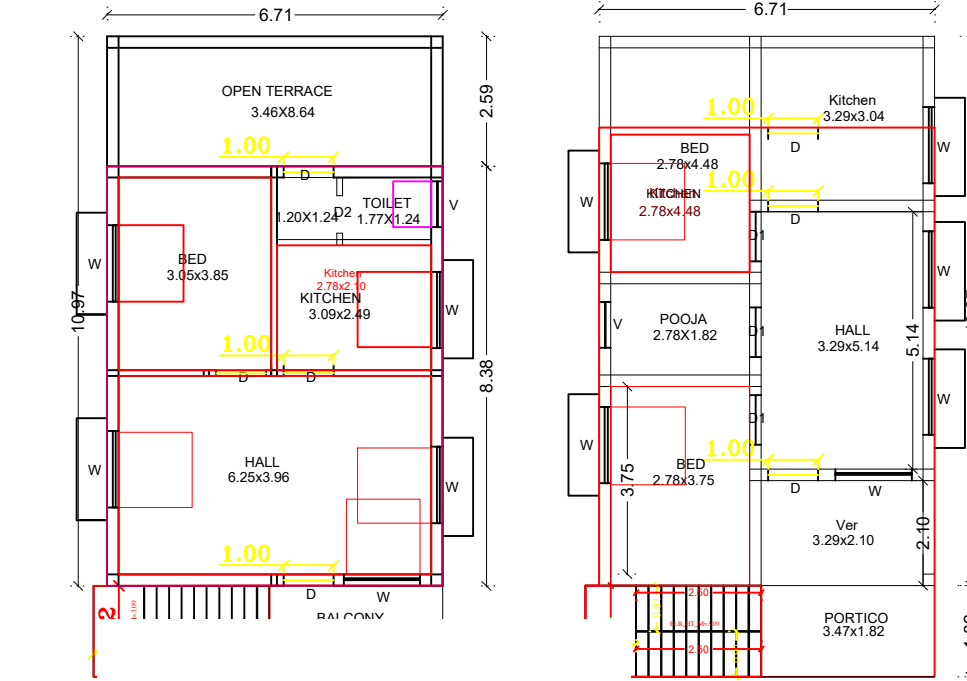


TING GROUND FLOOR PLAN

VISWANATHA SWAMY MANAI


VARATHARAJERUMAL PUNJAI

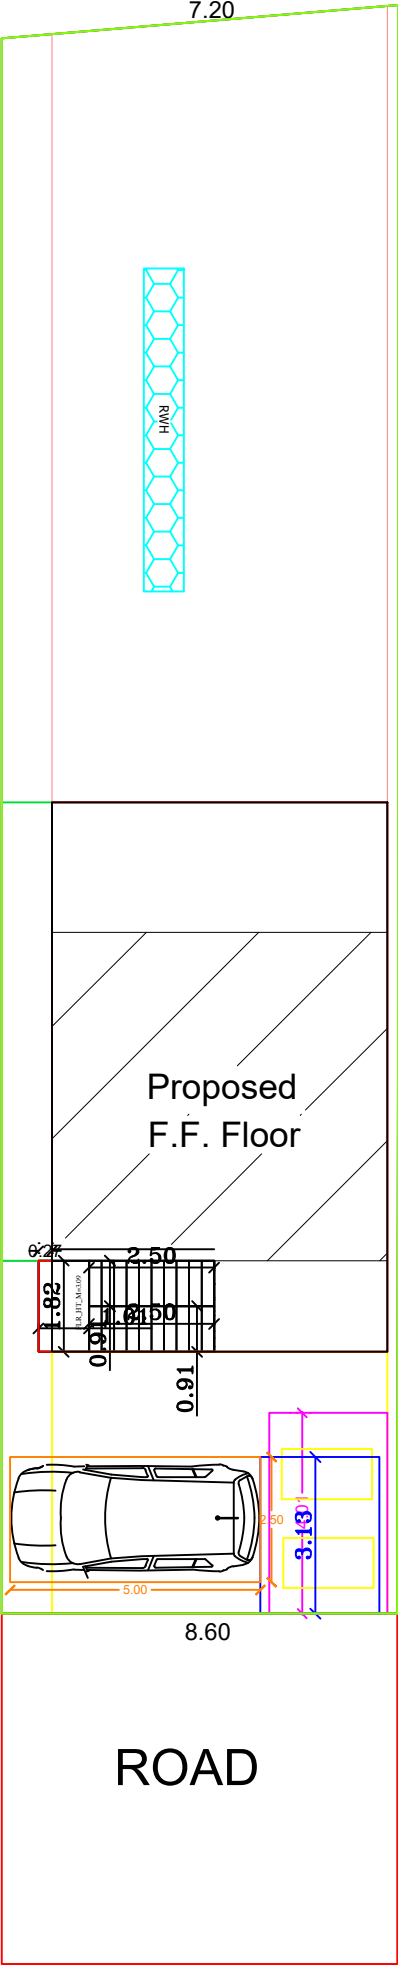

ROAD

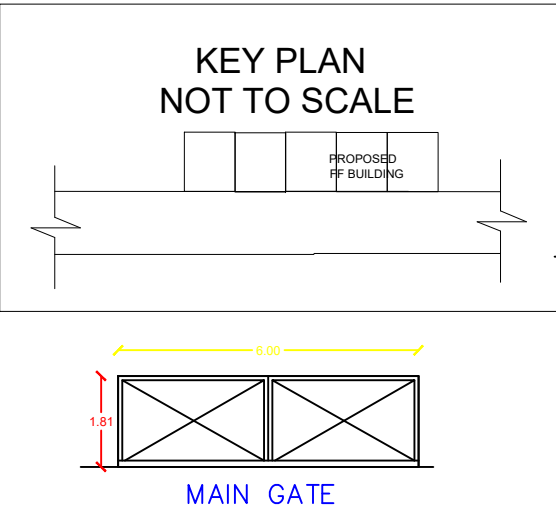

MAIN GATE

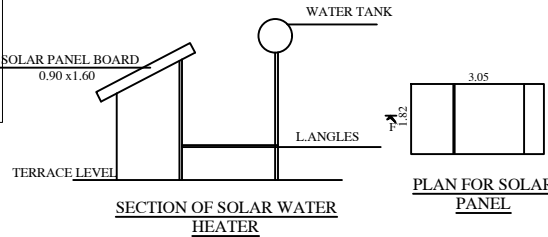

PLAN FOR SOLAR PANEL

PROF



Eight ways to know a piece of land before you pay for it.

This report covers one part of the picture. These cover the rest, drawn from the same government records, for any property in Tamil Nadu.

LandLens One

Ask anything about a property and get an answer grounded in live government records, with the sources shown.

[/landlens/one](#)



Verify My Land

Every record check run on one property and returned as a single report.

[/landlens/verify-my-land](#)



Legal Opinion

An advocate's written opinion on the title, built on the records we pull for it.

[/landlens](#)



One Map

Every layer on one map: the parcel, its boundary, zoning, water bodies and what sits around it.

[/landlens/one/map](#)



PriceMap

What land actually changed hands for around this plot, taken from the registered deeds.

[/landlens/pricemap](#)



Build Scope

What you are allowed to build here: floor space, height, coverage and setbacks.

[/landlens/build-scope](#)



Property Tracker

Watch a property and hear about it when something new is registered against it.

[/landlens/property-tracker](#)



Deal Room

Run the transaction in one place: documents, stamping, signatures and the parties.

[/landlens/deal-room](#)



Twenty-four checks you can run yourself, at no cost.

Records and verification

The registers themselves, read for you.

Encumbrance Certificate

Patta and Chitta

Field Measurement Sketch

EC Analyzer

Bank charge check

Court case search

Seller background check

Approval check by survey

Zoning and land use

What the plan says can happen on this land.

Land use zone finder

CMDA land use check

Coastal regulation zone

Master plan check

Water bodies finder

Airport height clearance

Value and duty

What it is worth and what it costs to register.

Guideline value by street

Guideline value by survey

Stamp duty and registration fees

Capital gains

Floor space index

Area unit converter

Registers and directories

Who holds it, and which office keeps the record.

Find your registering office

Temple property check

Waqf property check

RERA register



Every free tool
/tools



Services we run
for you
/services



The LandLens
suite
/landlens/one



Every claim in this document traces back to a government record.

Legal opinions, due diligence and title verification

Building plan, layout and sub-division approvals

Completion and occupancy certificates, regularisation

Escrow, negotiation and NRI property management

Land survey, soil testing, architecture and construction

Verified RealEstate
3/350/2 Mettukuppam,
OMR Thoraipakkam,
Chennai 600 097, India
hello@verified.realestate
+91 9996 12 9996

Prepared from the registers named on the page each finding sits on. Where a register could not be read, this document says so in its place rather than leaving the gap to be read as a clean result.

