

PP

APPROVAL RECORD

Planning Permission

Pudukkottai district, Tamil Nadu

APPROVAL TYPE


Layout Approval

ISSUING AUTHORITY

Rural Panchayat

The approval as the planning authority issued it, reproduced in full behind this page.

An approval speaks to what was sanctioned, not to what was built. Completion is a separate record.

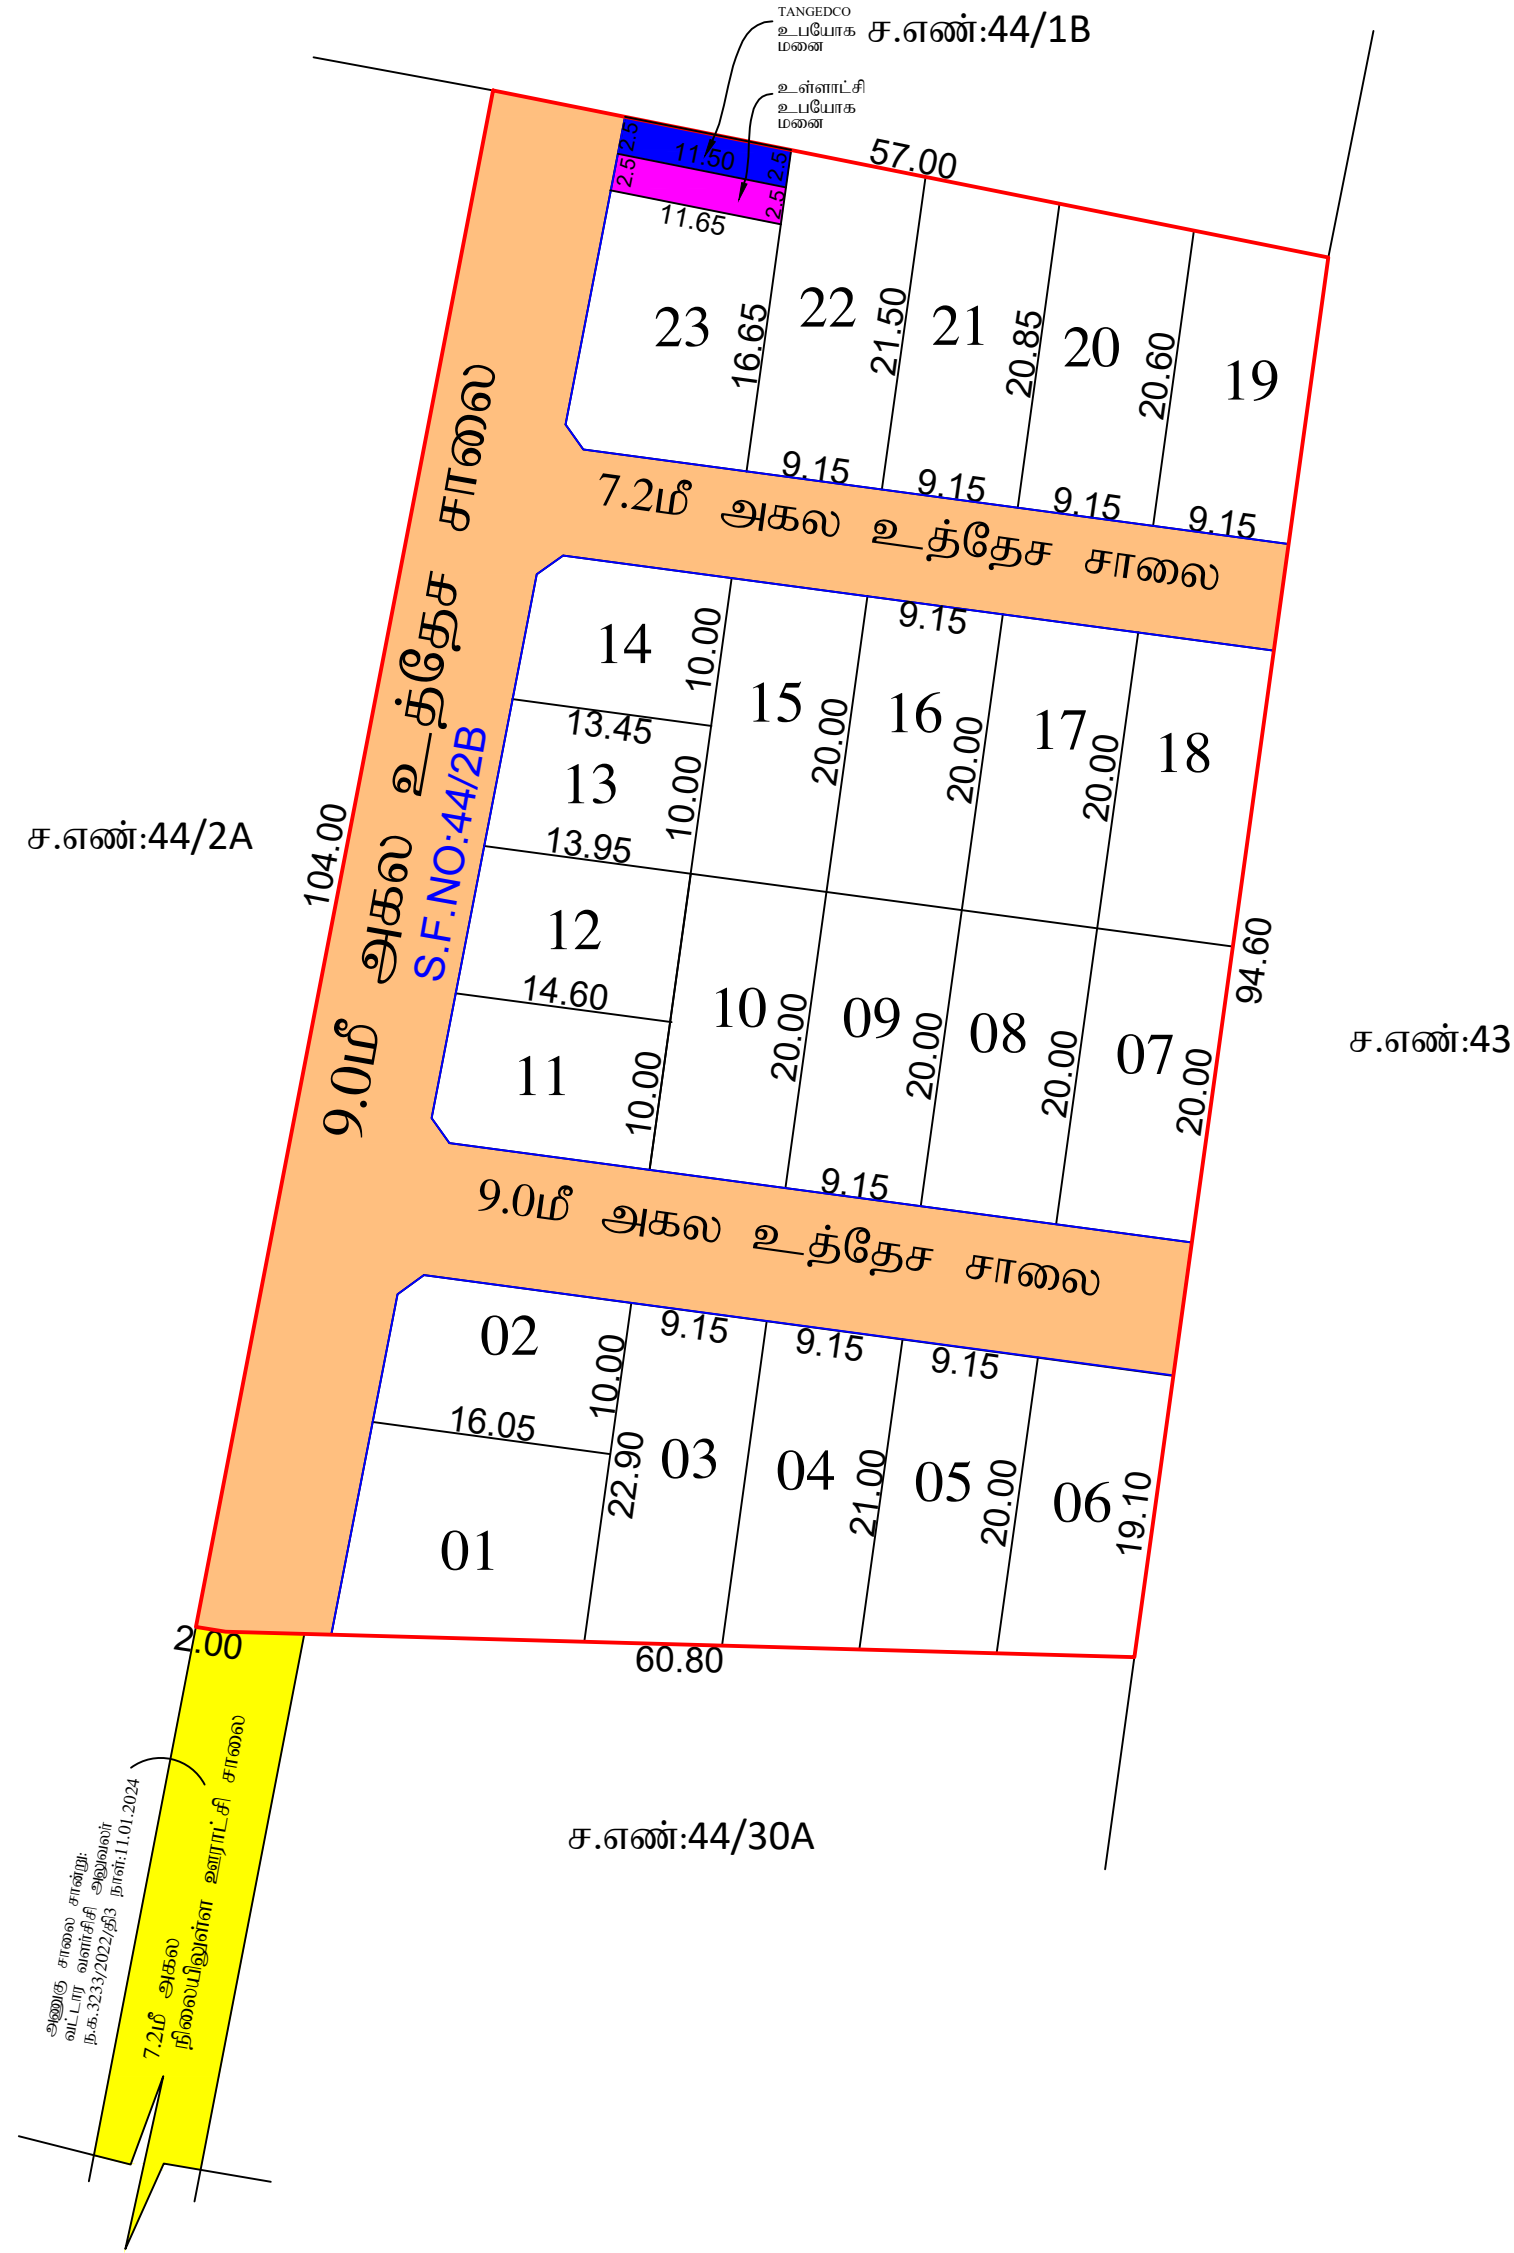

மாவட்ட நகர் ஊரமைப்பு அலுவலகம் - புதுக்கோட்டை மாவட்டம்

புதுக்கோட்டை மாவட்டம், ஆலங்குடி வட்டம், திருவரங்குளம் ஊராட்சி ஒன்றியம், கல்லாலங்குடி கிராமம் மற்றும் ஊராட்சி, சர்வே எண்: 44/2B-ல் அமையும் குடியிருப்பு மனைப்பிரிவுக்கான தொழில்நுட்ப ஒப்புதல் வரைபடம்.

(திட்டமில்லாப்பகுதி)

இணையதள விண்ணப்ப எண்:SF451C8B /2024

அளவு திட்டம்: 1:500

வ



மனைப்பிரிவு இடத்தின் எல்லை -		கோரப்பட்ட மனைகளின் எண்ணிக்கை - 23
நிலையிலுள்ள சாலை -		ஒதுக்கப்பட்ட மனைகளின் எண்ணிக்கை -23
மனைப்பிரிவு உத்தேச சாலை -		

பரப்பளவு விபரம்

மனைப்பிரிவின் மொத்தப்பரப்பளவு	= 5950.00 சமீ
சாலையின் பரப்பளவு மூலைமுடக்கு உட்பட	= 1764.00 சமீ
மனையிடங்களின் மொத்தப்பரப்பளவு	= 4186.00 சமீ

பொது ஒதுக்கீடுகள்:

(உள்ளாட்சிக்கு தானமாக ஆவண எண்:543/2024

நாள்:06.02.2024 -ன் படி ஒப்படைப்பு செய்யப்பட்டுள்ளது)

(பூங்கா - நகர்ஊரமைப்பு இயக்குநர் அவர்களின் சுற்றுறிக்கை ROC No- 4367/2019/BA-2 நாள்:05.02.2020-இன் படி பூங்கா ஒதுக்கீட்டிற்கான நிகரான வழிகாட்டி மதிப்பு தொகையினை மனுதாரர் செலுத்தியுள்ளார்)

உள்ளாட்சி உபயோக மனை - 29.00 சமீ (0.69%) -

மின்வாரிய உபயோக மனை - 28.75 சமீ (0.68%) -

உத்தேச மனைப்பிரிவு சாலைகள் -

மூலை முடக்கு:

சாலையின் அகலம் 12.0மீ வரை - 1.50மீ	1.50மீ விடப்பட வேண்டும்
12.0மீ க்கு மேல் 30.50மீ வரை - 4.50மீ x	4.50மீ விடப்பட வேண்டும்

நிபந்தனைகள்:

- அரசாணை எண். 71- ஊரக வளர்ச்சி மற்றும் உள்ளாட்சித்துறை நாள் 16.09.2002-ன் படி மனுதாரர் நில உரிமை குறித்து சரிபார்ப்பது உள்ளாட்சியின் பொறுப்பாகும்.
- நில உரிமம் குறித்து வழங்கப்பட்ட சான்றுகள் மற்றும் பரிசீலனைக்கு சமர்ப்பிக்கப்பட்ட ஆவணங்கள் சரியானவையல்ல என்று அறியப்பட்டால் அல்லது மனைப்பிரிவிற்கு தொழில்நுட்ப ஒப்புதல் வழங்கியதால் பாதிப்பு ஏற்படக்கூடிய சூழ்நிலை ஏற்படின் இம்மனைப்பிரிவிற்கு வழங்கப்பட்ட தொழில்நுட்ப ஒப்புதலானது எவ்வித முன்னறிவிப்புமின்றி நகர் ஊரமைப்பு இயக்குநர் சென்னை, அவர்களால் இரத்து செய்யப்படும்.

அனைத்து அளவுகளும் மீட்டரில் குறிக்கப்பட்டுள்ளது.

SWP/LP/DTCP(PD) NO:06/2024

/இ.சைன் செய்யப்பட்டது/

துணை இயக்குநர்
மாவட்ட நகர் ஊரமைப்பு அலுவலகம்,
புதுக்கோட்டை மாவட்டம்.

Eight ways to know a piece of land before you pay for it.

This report covers one part of the picture. These cover the rest, drawn from the same government records, for any property in Tamil Nadu.

LandLens One

Ask anything about a property and get an answer grounded in live government records, with the sources shown.

[/landlens/one](#)



Verify My Land

Every record check run on one property and returned as a single report.

[/landlens/verify-my-land](#)



Legal Opinion

An advocate's written opinion on the title, built on the records we pull for it.

[/landlens](#)



One Map

Every layer on one map: the parcel, its boundary, zoning, water bodies and what sits around it.

[/landlens/one/map](#)



PriceMap

What land actually changed hands for around this plot, taken from the registered deeds.

[/landlens/pricemap](#)



Build Scope

What you are allowed to build here: floor space, height, coverage and setbacks.

[/landlens/build-scope](#)



Property Tracker

Watch a property and hear about it when something new is registered against it.

[/landlens/property-tracker](#)



Deal Room

Run the transaction in one place: documents, stamping, signatures and the parties.

[/landlens/deal-room](#)



Twenty-four checks you can run yourself, at no cost.

Records and verification

The registers themselves, read for you.

Encumbrance Certificate

Patta and Chitta

Field Measurement Sketch

EC Analyzer

Bank charge check

Court case search

Seller background check

Approval check by survey

Value and duty

What it is worth and what it costs to register.

Guideline value by street

Guideline value by survey

Stamp duty and registration fees

Capital gains

Floor space index

Area unit converter

Zoning and land use

What the plan says can happen on this land.

Land use zone finder

CMDA land use check

Coastal regulation zone

Master plan check

Water bodies finder

Airport height clearance

Registers and directories

Who holds it, and which office keeps the record.

Find your registering office

Temple property check

Waqf property check

RERA register



Every free tool
/tools



Services we run
for you
/services



The LandLens
suite
/landlens/one



Every claim in this document traces back to a government record.

Legal opinions, due diligence and title verification

Building plan, layout and sub-division approvals

Completion and occupancy certificates, regularisation

Escrow, negotiation and NRI property management

Land survey, soil testing, architecture and construction

Verified RealEstate
3/350/2 Mettukuppam,
OMR Thoraipakkam,
Chennai 600 097, India
hello@verified.realestate
+91 9996 12 9996

Prepared from the registers named on the page each finding sits on. Where a register could not be read, this document says so in its place rather than leaving the gap to be read as a clean result.

