

PP

APPROVAL RECORD

Planning Permission

Pudukkottai district, Tamil Nadu

APPROVAL TYPE

Building Plan

ISSUING AUTHORITY

Rural Panchayat



The approval as the planning authority issued it, reproduced in full behind this page.

An approval speaks to what was sanctioned, not to what was built. Completion is a separate record.

PLAN SHOWING THE PROPOSED ADDITIONAL CONSTRUCTION OF R.C.C.ROOF RESIDENTIAL BUILDING AT
PLOT NO:25&25b, PATTa NO:6692, S.NO:355/2A2, JAI ANJANEYA GOLDEN CITY, VEGUPATTI,
PONNAMARAVATHI EAST VILLAGE, KATTUPPATTI PANCHAYAT,PONNAMARAVATHI TALUK,PUDUKKOTTAI DISTRICT.

AREA DETAILS:	SFT	SQM
SITE AREA	2933.00	272.48
PROPOSED R.C.C.ROOF BUILDING		
GROUND FLOOR	1287.00	119.61
Vacant Area	1646.00	152.87

JOINERY DETAILS	FEET	METER
MD-MAIN DOOR	5'0"X7'0"	1.52X2.13
D1-DOOR	3'0"X7'0"	0.91X2.13
D2-DOOR	2'6"X7'0"	0.79X2.13
W4-WINDOW	4'0"X4'0"	1.22X1.22
KW4-WINDOW	4'0"X3'0"	1.22X0.91
W5-WINDOW	5'0"X4'0"	1.52X1.22
V -VENTILATOR	3'0"X2'0"	0.91X0.61

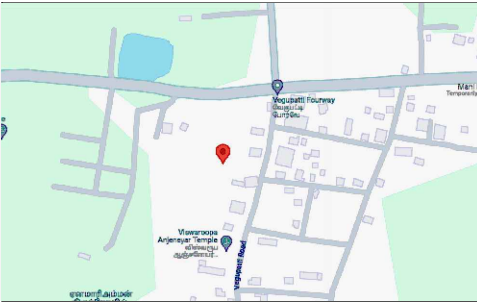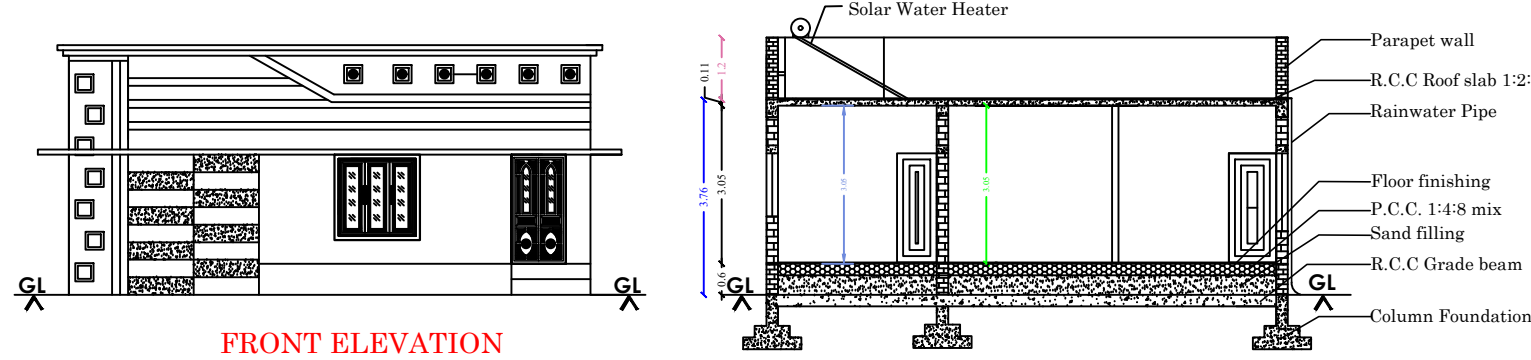

KEY PLAN (NTS) - 10°16'40.8"N 78°33'43.2"E

S.NO	DESCRIPTION	REQUIRED	PROVIDED
1.	FRONT SETBACK	1.50M	1.83M
2.	REAR SETBACK	N.A	N.A
3.	SIDE 1 SETBACK	1.00M	4.12M
4.	SIDE 2 SETBACK	1.00M	5.24M
5.	CAR PARKING	1 NO	1 NO
6.	TWO WHEELER	1 NO	2 NO


FLOOR SPACE INDEX:
= TOTAL BUILTUP AREA / TOTAL SITE AREA
= 119.61 / 272.48 = 0.43 < 2

PLOT COVERAGE:
= TOTAL G.F AREA / TOTAL SITE AREA
= 119.61 / 272.48 = 0.43 => 43%

NOTE:-
1.ALL DIMENSIONS ARE IN METER,
2.ALL WINDOW SHUTTERS ARE OPENING OUTWARDS
3.ALL WASTE WATER UTILIZED FOR GARDEN
4.SOLAR WATER SYSTEM WILL BE PROVIDED
5.U-TRAP WILL BE PROVIDED IN SEPTIC TANK.


OWNER'S SIGN:

OWNER'S NAME:
Mrs.R.MARAGADHAVALLI W/O Mr.RAMAIYA

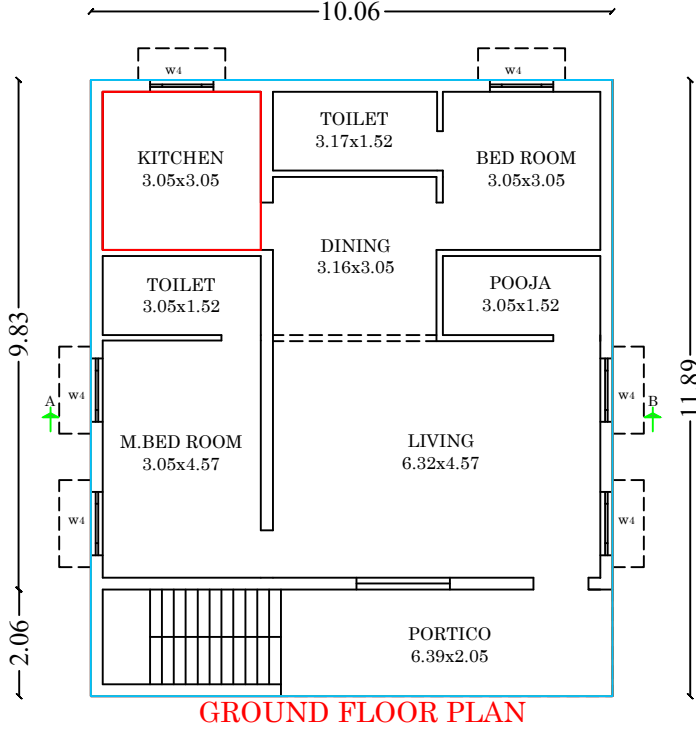


GROUND FLOOR PLAN



PLAN INFO
PLOT_NO=25&25b
SURVEY_NO=355/2A2
PATTa_NO=6692
DISTRICT=PUDUKKOTTAI
TALUK=PONNAMARAVATHI
SINGLE_FAMILY_BLDG=YES
AS_AT_SITE=271.45
FMB_OR_PLR=272.00
AS_PER_DOCUMENT=272.48
CRZ=NO
SECURITY_ZONE=NO
OSR_APPLICABLE=NO
PREMIUM_FSI_REQUIRED=NO
IS_APPROVED_LAYOUT=NO
IS_SWIMMING_POOL_EXISTS=NO
ACCESS_WIDTH_M=20.20
WHETHER_GOVt_OR_AIDED_SCHOOL=NO
PLOT_AREA_M2=272.48
AVG_PLOT_DEPTH=20.20
AVG_PLOT_WIDTH= 13.72
AREA_TYPE=OTHERS
ROAD_WIDTH=5.49
ROAD_LENGTH=250.00
LAND_USE_ZONE =RESIDENTIAL
RWH_DECLARED=YES
BUILDING_NEAR_TO_RIVER=NO
BUILDING_NEAR_MONUMENT=NO
BUILDING_NEAR_GOVt_BLDG=NO
NOC_FOR_CONSTRUCTION_NEAR_MONUMENT=NO
JURISDICTION_TYPE=RURAL PANCHAYAT
IF_HERITAGE_TOWN_LESSTHAN_1KM_RADIUS=NO

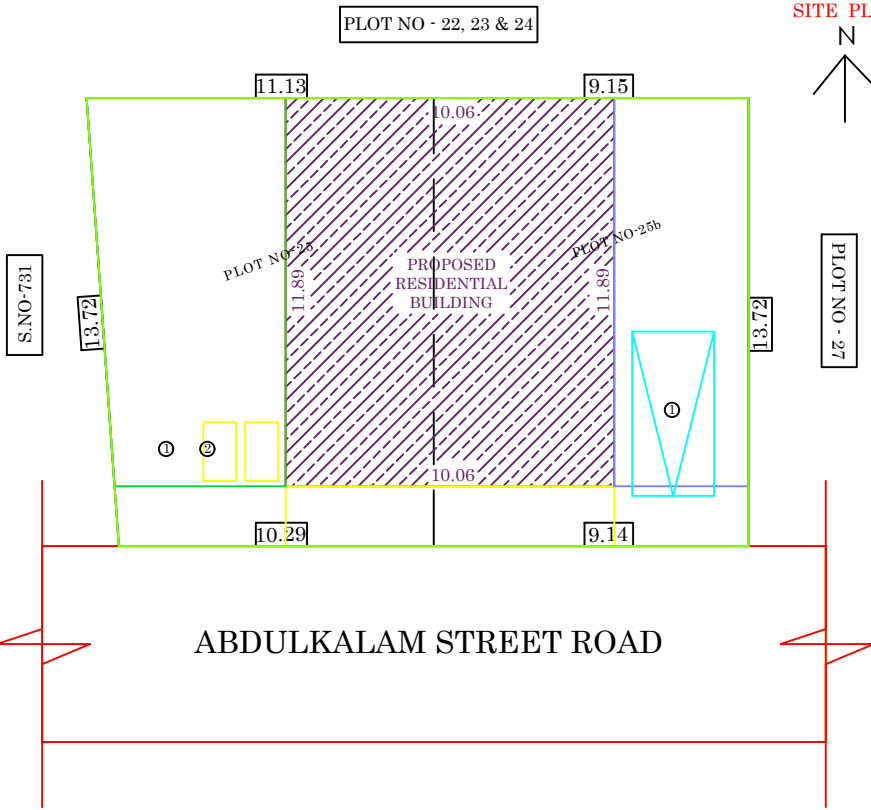


SITE PLAN

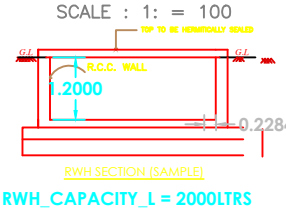


RWH_CAPACITY_L = 2000LTRS

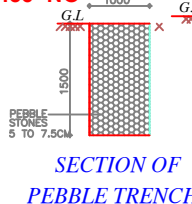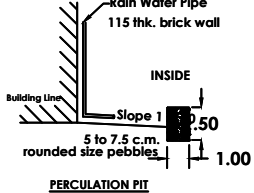


SECTION OF PEBBLE TRENCH

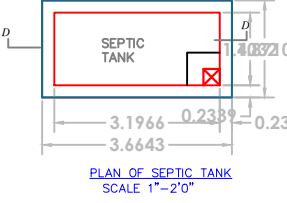


PLAN OF SEPTIC TANK

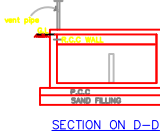

SECTION ON D-D

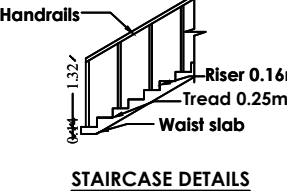

STAIRCASE DETAILS

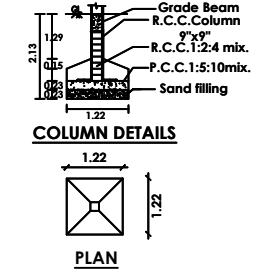

COLUMN DETAILS

M.BALAMURALI BE.,
REGISTERED ENGINEER GRADE II (RE)
DTCP PDKT/RE/GR-II/23/05/001
109/LS/2023/00008
REGISTERED ENGINEER SIGN

SEYON CONSTRUCTIONS
No-3, First Floor, Santhi Complex,
Sempottal, Pudukkottai Main Road,
Ponnamaravathy - 622 407
Cell : 95241 99096 - 85262 45878
seyonconstructions.bv@gmail.com

Eight ways to know a piece of land before you pay for it.

This report covers one part of the picture. These cover the rest, drawn from the same government records, for any property in Tamil Nadu.

LandLens One

Ask anything about a property and get an answer grounded in live government records, with the sources shown.

[/landlens/one](#)



Verify My Land

Every record check run on one property and returned as a single report.

[/landlens/verify-my-land](#)



Legal Opinion

An advocate's written opinion on the title, built on the records we pull for it.

[/landlens](#)



One Map

Every layer on one map: the parcel, its boundary, zoning, water bodies and what sits around it.

[/landlens/one/map](#)



PriceMap

What land actually changed hands for around this plot, taken from the registered deeds.

[/landlens/pricemap](#)



Build Scope

What you are allowed to build here: floor space, height, coverage and setbacks.

[/landlens/build-scope](#)



Property Tracker

Watch a property and hear about it when something new is registered against it.

[/landlens/property-tracker](#)



Deal Room

Run the transaction in one place: documents, stamping, signatures and the parties.

[/landlens/deal-room](#)



Twenty-four checks you can run yourself, at no cost.

Records and verification

The registers themselves, read for you.

Encumbrance Certificate

Patta and Chitta

Field Measurement Sketch

EC Analyzer

Bank charge check

Court case search

Seller background check

Approval check by survey

Value and duty

What it is worth and what it costs to register.

Guideline value by street

Guideline value by survey

Stamp duty and registration fees

Capital gains

Floor space index

Area unit converter

Zoning and land use

What the plan says can happen on this land.

Land use zone finder

CMDA land use check

Coastal regulation zone

Master plan check

Water bodies finder

Airport height clearance

Registers and directories

Who holds it, and which office keeps the record.

Find your registering office

Temple property check

Waqf property check

RERA register



Every free tool
/tools



Services we run
for you
/services



The LandLens
suite
/landlens/one



Every claim in this document traces back to a government record.

Legal opinions, due diligence and title verification

Building plan, layout and sub-division approvals

Completion and occupancy certificates, regularisation

Escrow, negotiation and NRI property management

Land survey, soil testing, architecture and construction

Verified RealEstate
3/350/2 Mettukuppam,
OMR Thoraipakkam,
Chennai 600 097, India
hello@verified.realestate
+91 9996 12 9996

Prepared from the registers named on the page each finding sits on. Where a register could not be read, this document says so in its place rather than leaving the gap to be read as a clean result.

