

PP

APPROVAL RECORD

Planning Permission

Pudukkottai district, Tamil Nadu

APPROVAL TYPE


Layout Approval

ISSUING AUTHORITY

Rural Panchayat

The approval as the planning authority issued it, reproduced in full behind this page.

An approval speaks to what was sanctioned, not to what was built. Completion is a separate record.

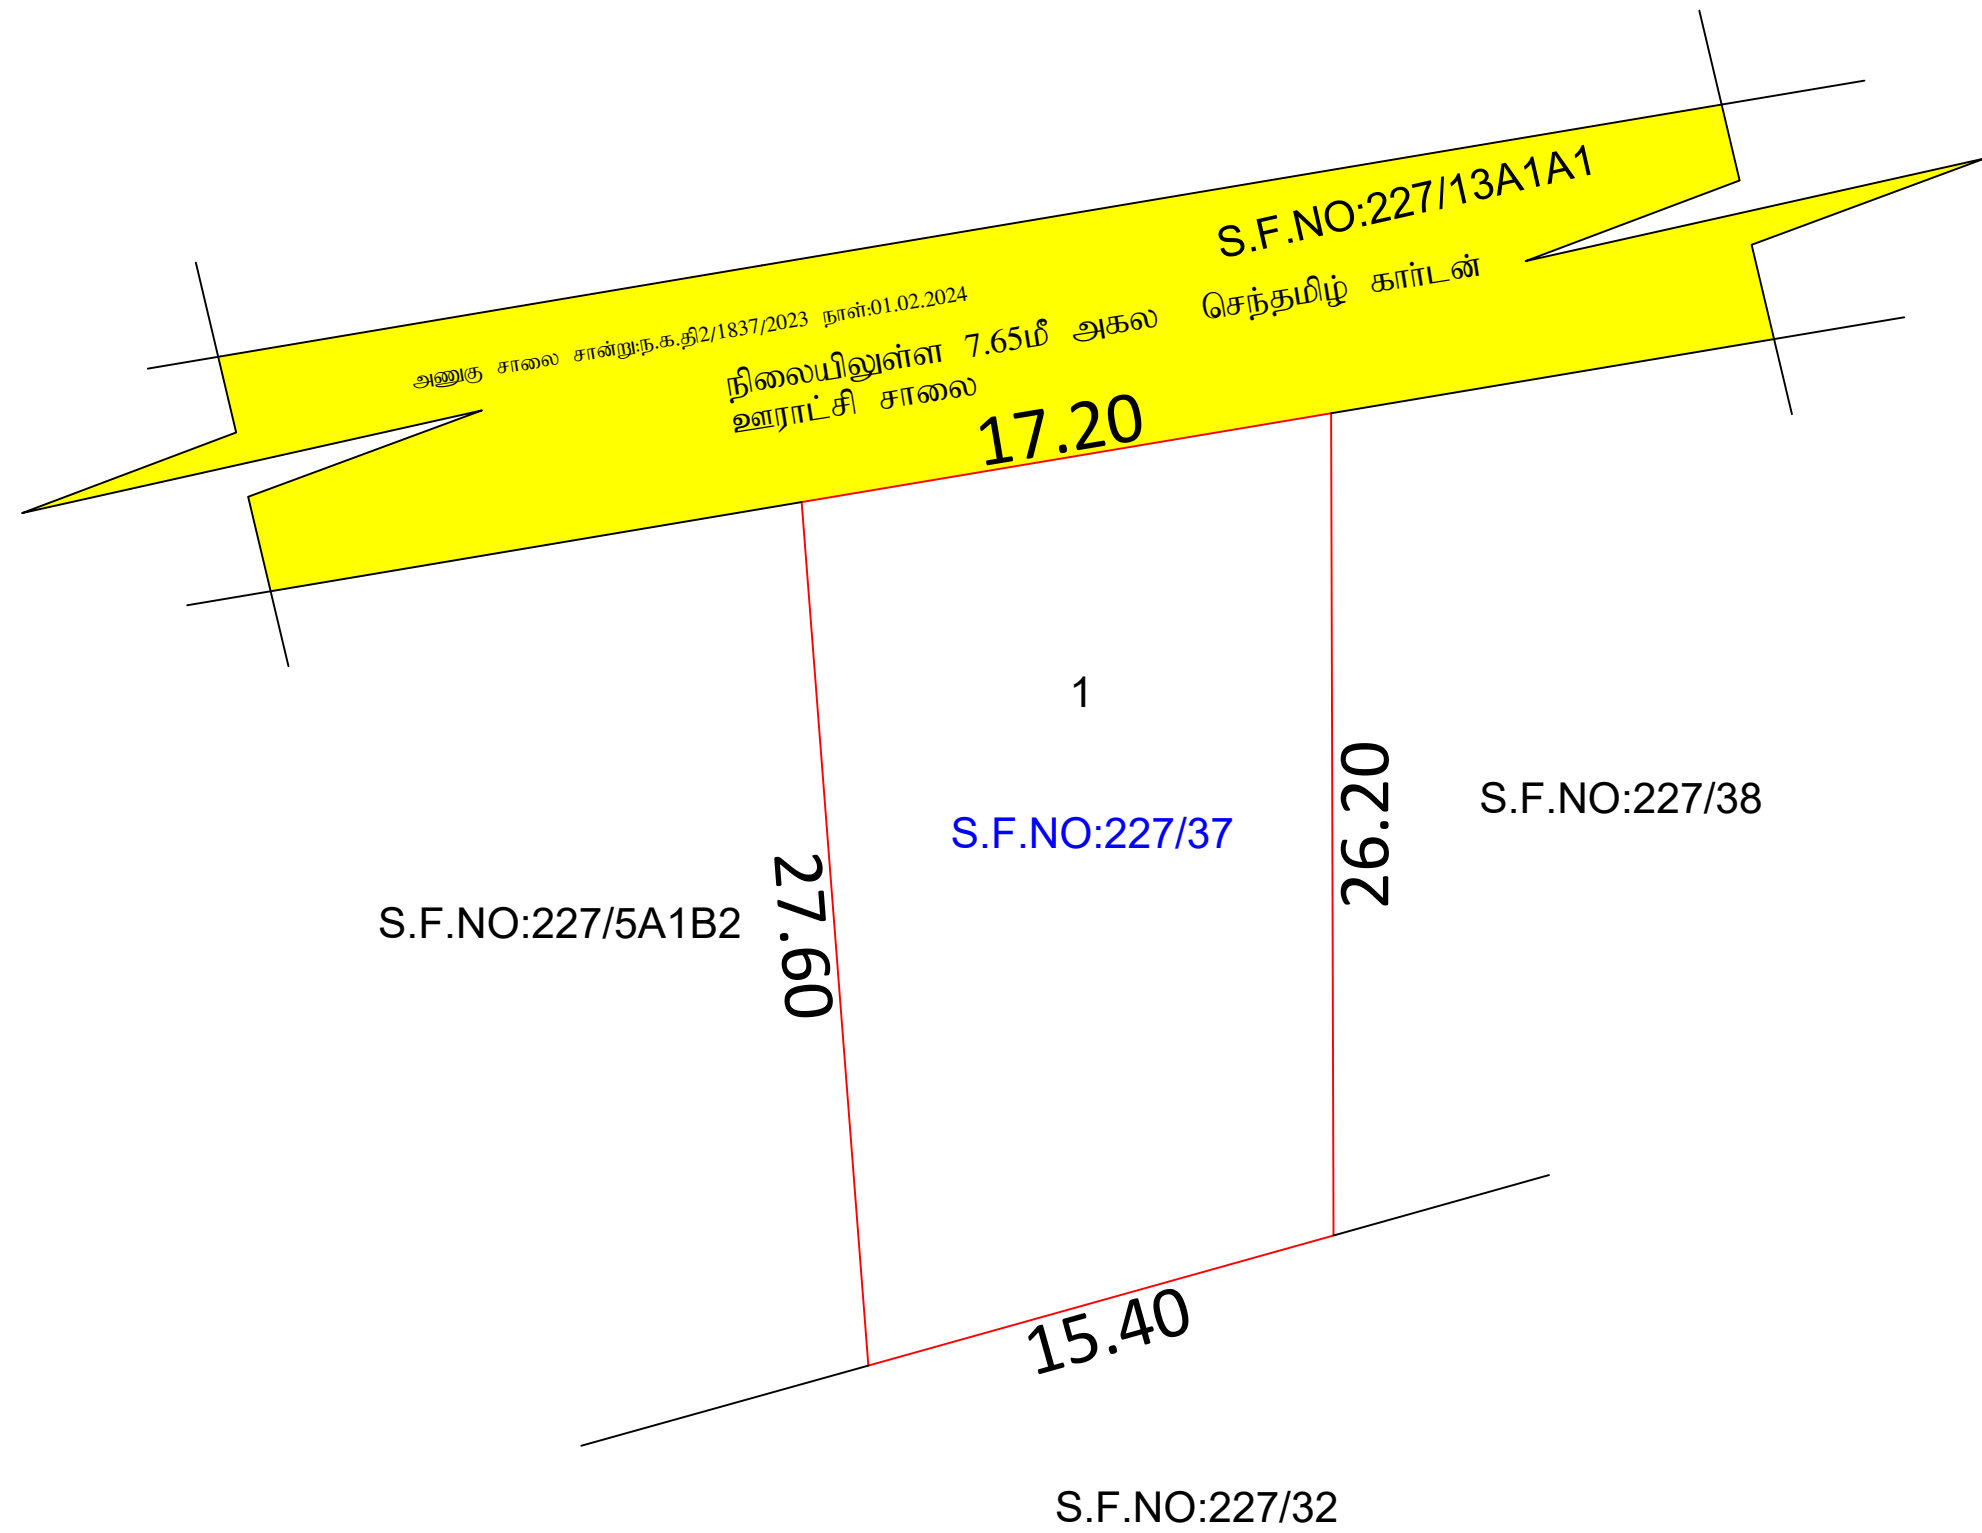

மாவட்ட நகர் ஊரமைப்பு அலுவலகம் - புதுக்கோட்டை மாவட்ட

புதுக்கோட்டை மாவட்டம், குளத்தூர் வட்ட
குன்றாண்டார்கோவில் ஊராட்சி ஒன்றியம், நாஞ்சூர் கிராம
மற்றும் ஊராட்சி சர்வே எண்: 227/37 -இல் அமை
குடியிருப்பு மனை உட்பிரிவுகான தொழில்நுட்ப ஒப்பு
வரைபடம். (திட்டமில்லாப்பகுதி)

இணையதள விண்ணப்ப எண்: UHP2AFV8/2024/PD அளவு திட்டம்: 1:400	வ
மனைப்பிரிவு இடத்தின் எல்லை - நிலையிலுள்ள சாலை -	கோரப்பட்ட மனைகள் - 01 ஒதுக்கப்பட்ட மனைகள் - 01

பரப்பளவு விபரம்
மனையின் மொத்தப்பரப்பளவு = 550.00 சமீ

(பூங்கா - நகர்ஊரமைப்பு இயக்குநர் அவர்களின் சுற்றறிக்கை ROC No- 4367/2019/BA-2
நாள்:05.02.2020-இன் படி பூங்கா ஒதுக்கீட்டிற்கான நிகரான வழிகாட்டி மதிப்பு
தொகையினை மனுதாரர் செலுத்தி உள்ளார்)

நிபந்தனைகள்:

- அரசாணை எண். 71- ஊரக வளர்ச்சி மற்றும் உள்ளாட்சித்துறை
நாள் 16.09.2002-ன் படி மனுதாரர் நில உரிமை குறித்து சரிபார்ப்பது
உள்ளாட்சியின் பொறுப்பாகும்.
- நில உரிமம் குறித்து வழங்கப்பட்ட சான்றுகள் மற்றும்
பரிசீலனைக்கு சமர்ப்பிக்கப்பட்ட ஆவணங்கள் சரியானவையல்ல என்று
அறியப்பட்டால் அல்லது மனைக்கு தொழில்நுட்ப ஒப்புதல்
வழங்கியதால் பாதிப்பு ஏற்படக்கூடிய சூழ்நிலை ஏற்படின்
இம்மனைக்கு வழங்கப்பட்ட தொழில்நுட்ப ஒப்புதலானது எவ்வித
முன்னறிவிப்புமின்றி நகர் ஊரமைப்பு இயக்குநர் சென்னை,
அவர்களால் இரத்து செய்யப்படும்.

அனைத்து அளவுகளும் மீட்டரில் குறிக்கப்பட்டுள்ளது.

SWP/LP/DTCP(PD) NO:40/2024

துணை இயக்குநர்
மாவட்ட நகர் ஊரமைப்பு அலுவலகம்,
புதுக்கோட்டை மாவட்டம்.

Eight ways to know a piece of land before you pay for it.

This report covers one part of the picture. These cover the rest, drawn from the same government records, for any property in Tamil Nadu.

LandLens One

Ask anything about a property and get an answer grounded in live government records, with the sources shown.

[/landlens/one](#)



Verify My Land

Every record check run on one property and returned as a single report.

[/landlens/verify-my-land](#)



Legal Opinion

An advocate's written opinion on the title, built on the records we pull for it.

[/landlens](#)



One Map

Every layer on one map: the parcel, its boundary, zoning, water bodies and what sits around it.

[/landlens/one/map](#)



PriceMap

What land actually changed hands for around this plot, taken from the registered deeds.

[/landlens/pricemap](#)



Build Scope

What you are allowed to build here: floor space, height, coverage and setbacks.

[/landlens/build-scope](#)



Property Tracker

Watch a property and hear about it when something new is registered against it.

[/landlens/property-tracker](#)



Deal Room

Run the transaction in one place: documents, stamping, signatures and the parties.

[/landlens/deal-room](#)



Twenty-four checks you can run yourself, at no cost.

Records and verification

The registers themselves, read for you.

Encumbrance Certificate

Patta and Chitta

Field Measurement Sketch

EC Analyzer

Bank charge check

Court case search

Seller background check

Approval check by survey

Zoning and land use

What the plan says can happen on this land.

Land use zone finder

CMDA land use check

Coastal regulation zone

Master plan check

Water bodies finder

Airport height clearance

Value and duty

What it is worth and what it costs to register.

Guideline value by street

Guideline value by survey

Stamp duty and registration fees

Capital gains

Floor space index

Area unit converter

Registers and directories

Who holds it, and which office keeps the record.

Find your registering office

Temple property check

Waqf property check

RERA register



Every free tool
/tools



Services we run
for you
/services



The LandLens
suite
/landlens/one



Every claim in this document traces back to a government record.

Legal opinions, due diligence and title verification

Building plan, layout and sub-division approvals

Completion and occupancy certificates, regularisation

Escrow, negotiation and NRI property management

Land survey, soil testing, architecture and construction

Verified RealEstate
3/350/2 Mettukuppam,
OMR Thoraipakkam,
Chennai 600 097, India
hello@verified.realestate
+91 9996 12 9996

Prepared from the registers named on the page each finding sits on. Where a register could not be read, this document says so in its place rather than leaving the gap to be read as a clean result.

