

PP

APPROVAL RECORD

Planning Permission

Sivagangai district, Tamil Nadu

APPROVAL TYPE

Layout Approval


ISSUING AUTHORITY

DTCP

The approval as the planning authority issued it, reproduced in full behind this page.

An approval speaks to what was sanctioned, not to what was built. Completion is a separate record.



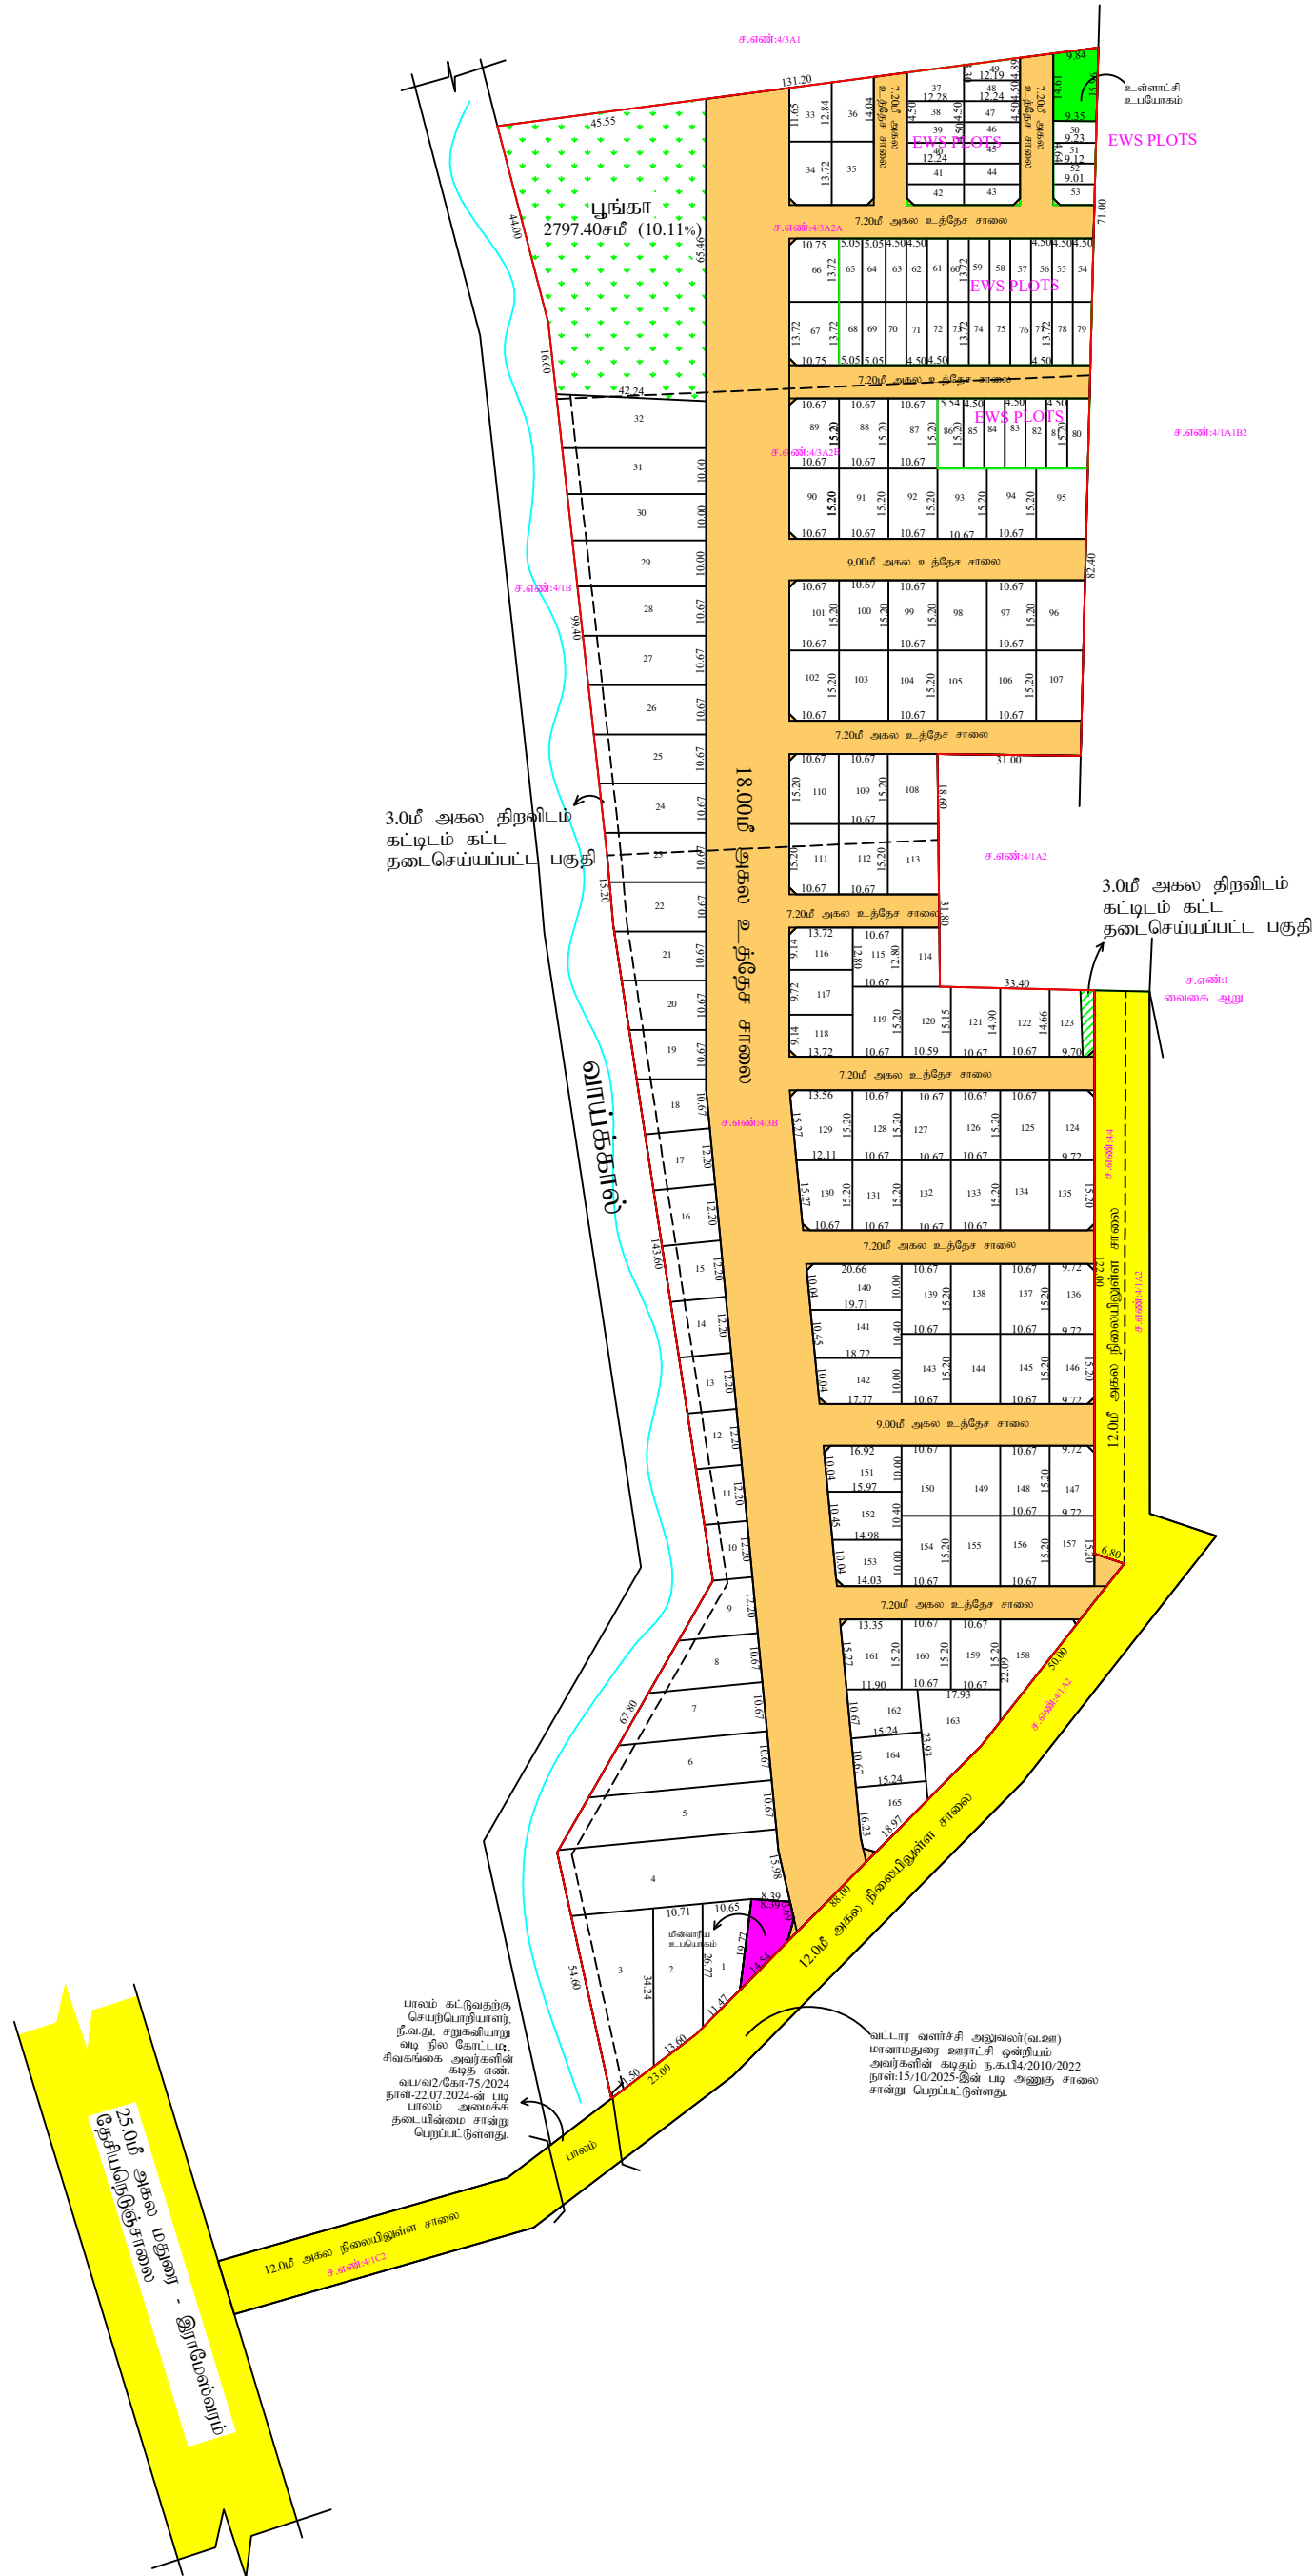

நகர் ஊரமைப்பு - சிவகங்கை மாவட்டம்

சிவகங்கை மாவட்டம் , மானாமதுரை வட்டம்,மானாமதுரை ஊராட்சி ஒன்றியம்,கால்பிரவு ஊராட்சி/கிராமம், நில அளவை எண்:4/3B,3A2A,3A2B -இல் அமையும் குடியிருப்பு மனைப்பிரிவிற்கான தொழில்நுட்ப ஒப்புதல் வரைபடம்.

இணையதள கோப்பு எண்: RC22GE3G/2025 அளவு திட்டம்: 1:400	வ ↑
---	---------------------------

மனைப்பிரிவு இடத்தின் எல்லை நிலையிலுள்ள சாலை மனைப்பிரிவு உத்தேச சாலை		கோரப்பட்ட மனைகள் - 165 ஒதுக்கப்பட்ட மனைகள் - 165
---	-------------------------------------	---

பரப்பளவு	விரும்	
மனைப்பிரிவின் மொத்தப்பரப்பளவு	=	39095.00சமீ (9.66 ஏக்கர்)
மனைப்பிரிவு உத்தேச சாலையின் பரப்பளவு (மனைப்பிரிவு முலைமுடக்கு உட்பட)	=	11466.84சமீ
மனையிடங்களின் பரப்பளவு	=	27628.16சமீ
பூங்கா பரப்பளவு	=	2797.40சமீ
எஞ்சிய மீதமுள்ளமனையிடங்களின் மொத்தப்பரப்பளவு	=	24866.57சமீ

ஒதுக்கப்பட்ட மனைகள்	
சாதாரண மனைகள் (1 - 36,66,67,87-165)	- 117
குறைந்த வருவாய் பிரிவினருக்கு ஒதுக்கப்பட்ட மனைகள் (37-65,68-86)	- 48 -2892.75சமீ (10.46%)
மொத்த மனைகள்	= 165

பொது ஒதுக்கீடுகள்	
உள்ளாட்சிக்கு தானமாக ஒப்படைப்பு செய்யப்பட்டவை. உள்ளாட்சி உபயோக மனை - 145.76சமீ (0.59%)	
மின்வாரிய உபயோக மனை - 131.27சமீ (0.53%)	
பூங்கா பரப்பளவு = 2797.40 சமீ (10.11%)	

உத்தேச சாலைகள்:	
12.00மீ அகல சாலை	
10.00மீ அகல சாலை	
9.00மீ அகல சாலை	
7.20மீ அகல சாலை	

கட்டிட வரம்பு	
சாலையின் அகலம் 12.00மீ வரை - 1.50மீ விடப்பட வேண்டும்	
முலை மடக்கு	
சாலையின் அகலம் 12.00மீ வரை 1.50மீx1.50மீ விடப்பட வேண்டும்	

- நிபந்தனைகள்**
- அரசாணை எண். 71 ஊ.வ.(சி2) துறை நாள் 16.08.03-ன் படி சாலைகள் ஒதுக்கீட்டினை உள்ளாட்சிக்கு மனுதாரரால் தானமாக ஒப்படைப்பு செய்யப்பட வேண்டும். மேலும் மேற்படி அரசாணையில் தெரிவிக்கப்பட்டுள்ளவாறு நில உரிமைக்கு ஊராட்சியே பொறுப்பு என்பதன் ஊராட்சியினால் வழங்கப்பட்ட நில உரிமை சான்றின் அடிப்படையிலேயே இம்மனைப்பிரிவிற்கு தொழில்நுட்ப ஒப்புதல் வழங்கப்படுகிறது.
 - இம்மனைப்பிரிவிற்கு உள்ளாட்சி இறுதி ஒப்புதல் அளிக்கும்முன் இடத்தினை எந்தத்துறையாலும் நில ஆர்ஜித நடவடிக்கை மேற்க்கொள்ளப்படவில்லை என்றும் எந்த துறைக்காகவும் நில ஆர்ஜிதப்பட்டியல் மாவட்ட வருவாய் அலுவலருக்கு அனுப்பப்படவில்லை என்றும் உள்ளாட்சி உறுதி செய்து கொள்ள வேண்டும்
 - நில உரிமம் குறித்து வழங்கப்பட்ட சான்றுகள் மற்றும் பரிசீலனைக்கு சமர்ப்பிக்கப்பட்ட ஆவணங்கள் சரியானவையல்ல என்று அறியப்பட்டாலோ அல்லது மனைப்பிரிவிற்கு தொழில்நுட்ப ஒப்புதல் வழங்கியதால் பாதிப்பு ஏற்படக்கூடிய சூழ்நிலை ஏற்படின் இம்மனைப்பிரிவிற்கு வழங்கப்பட்ட தொழில்நுட்ப ஒப்புதல் எவ்விதமுன்னறிவிடும் இன்றி நகர் ஊரமைப்பு இயக்குநர் அவர்களால் இரத்து செய்யப்படும்.
 - விற்பனைக்குண்டான மனைகளை விற்பனை செய்யும் போது இவ்வாணையின் நகலோடு நகர் ஊரமைப்புத்துறையில் ஒப்புதல் அளிக்கப்பட்ட வரைபட நகல் மனை வாங்குபவர்களுக்கு கட்டாயம் வழங்கப்பட வேண்டும்
 - ஒப்புதல் அளிக்கப்பட்ட மனைப்பிரிவு வரைபடத்தை எந்த வித மாற்றம் விடுதலின்றி மனைப்பிரிவு நுழைவாயிலில் அளவிலான நிரந்தர தகவல் பலகை மூலம் பொதுமக்கள் பார்வைக்கு நிரந்தரமாக பிரகரிக்கப்பட வேண்டும்
 - The Tamilnadu Government in G.O.Ms.No.112, Housing and Urban Development Department dated: 22.06.2017 have approved the Tamilnadu Real Estate (Regulation & Development) Act 2016. The promoter has to advertise, market book, sell or offer for sale, or invite persons to purchase in any manner any plot, apartment or building, as the case may be, in any Real Estate Project or part of it only after registering the Real Estate Project with the Real Estate Authority
 - அரசாணை எண். 18 ந.நி(ம)கு.வ துறை நாள் 04.02.2019-ன் விதிகள் அனைத்தும் பொருந்தும்

SWP/DTCP/SIVAGANGA/LAYOUT No:157 / 2025

உதவி இயக்குநர்,
சிவகங்கை மாவட்டம் - சிவகங்கை.

Eight ways to know a piece of land before you pay for it.

This report covers one part of the picture. These cover the rest, drawn from the same government records, for any property in Tamil Nadu.

LandLens One

Ask anything about a property and get an answer grounded in live government records, with the sources shown.

[/landlens/one](#)



Verify My Land

Every record check run on one property and returned as a single report.

[/landlens/verify-my-land](#)



Legal Opinion

An advocate's written opinion on the title, built on the records we pull for it.

[/landlens](#)



One Map

Every layer on one map: the parcel, its boundary, zoning, water bodies and what sits around it.

[/landlens/one/map](#)



PriceMap

What land actually changed hands for around this plot, taken from the registered deeds.

[/landlens/pricemap](#)



Build Scope

What you are allowed to build here: floor space, height, coverage and setbacks.

[/landlens/build-scope](#)



Property Tracker

Watch a property and hear about it when something new is registered against it.

[/landlens/property-tracker](#)



Deal Room

Run the transaction in one place: documents, stamping, signatures and the parties.

[/landlens/deal-room](#)



Twenty-four checks you can run yourself, at no cost.

Records and verification

The registers themselves, read for you.

Encumbrance Certificate

Patta and Chitta

Field Measurement Sketch

EC Analyzer

Bank charge check

Court case search

Seller background check

Approval check by survey

Zoning and land use

What the plan says can happen on this land.

Land use zone finder

CMDA land use check

Coastal regulation zone

Master plan check

Water bodies finder

Airport height clearance

Value and duty

What it is worth and what it costs to register.

Guideline value by street

Guideline value by survey

Stamp duty and registration fees

Capital gains

Floor space index

Area unit converter

Registers and directories

Who holds it, and which office keeps the record.

Find your registering office

Temple property check

Waqf property check

RERA register



Every free tool
/tools



Services we run
for you
/services



The LandLens
suite
/landlens/one



Every claim in this document traces back to a government record.

Legal opinions, due diligence and title verification

Building plan, layout and sub-division approvals

Completion and occupancy certificates, regularisation

Escrow, negotiation and NRI property management

Land survey, soil testing, architecture and construction

Verified RealEstate
3/350/2 Mettukuppam,
OMR Thoraipakkam,
Chennai 600 097, India
hello@verified.realestate
+91 9996 12 9996

Prepared from the registers named on the page each finding sits on. Where a register could not be read, this document says so in its place rather than leaving the gap to be read as a clean result.

