

PP

APPROVAL RECORD

Planning Permission

Tenkasi district, Tamil Nadu

APPROVAL TYPE

Layout Approval

ISSUING AUTHORITY


DTCP

The approval as the planning authority issued it, reproduced in full behind this page.

An approval speaks to what was sanctioned, not to what was built. Completion is a separate record.



காலியிடம்

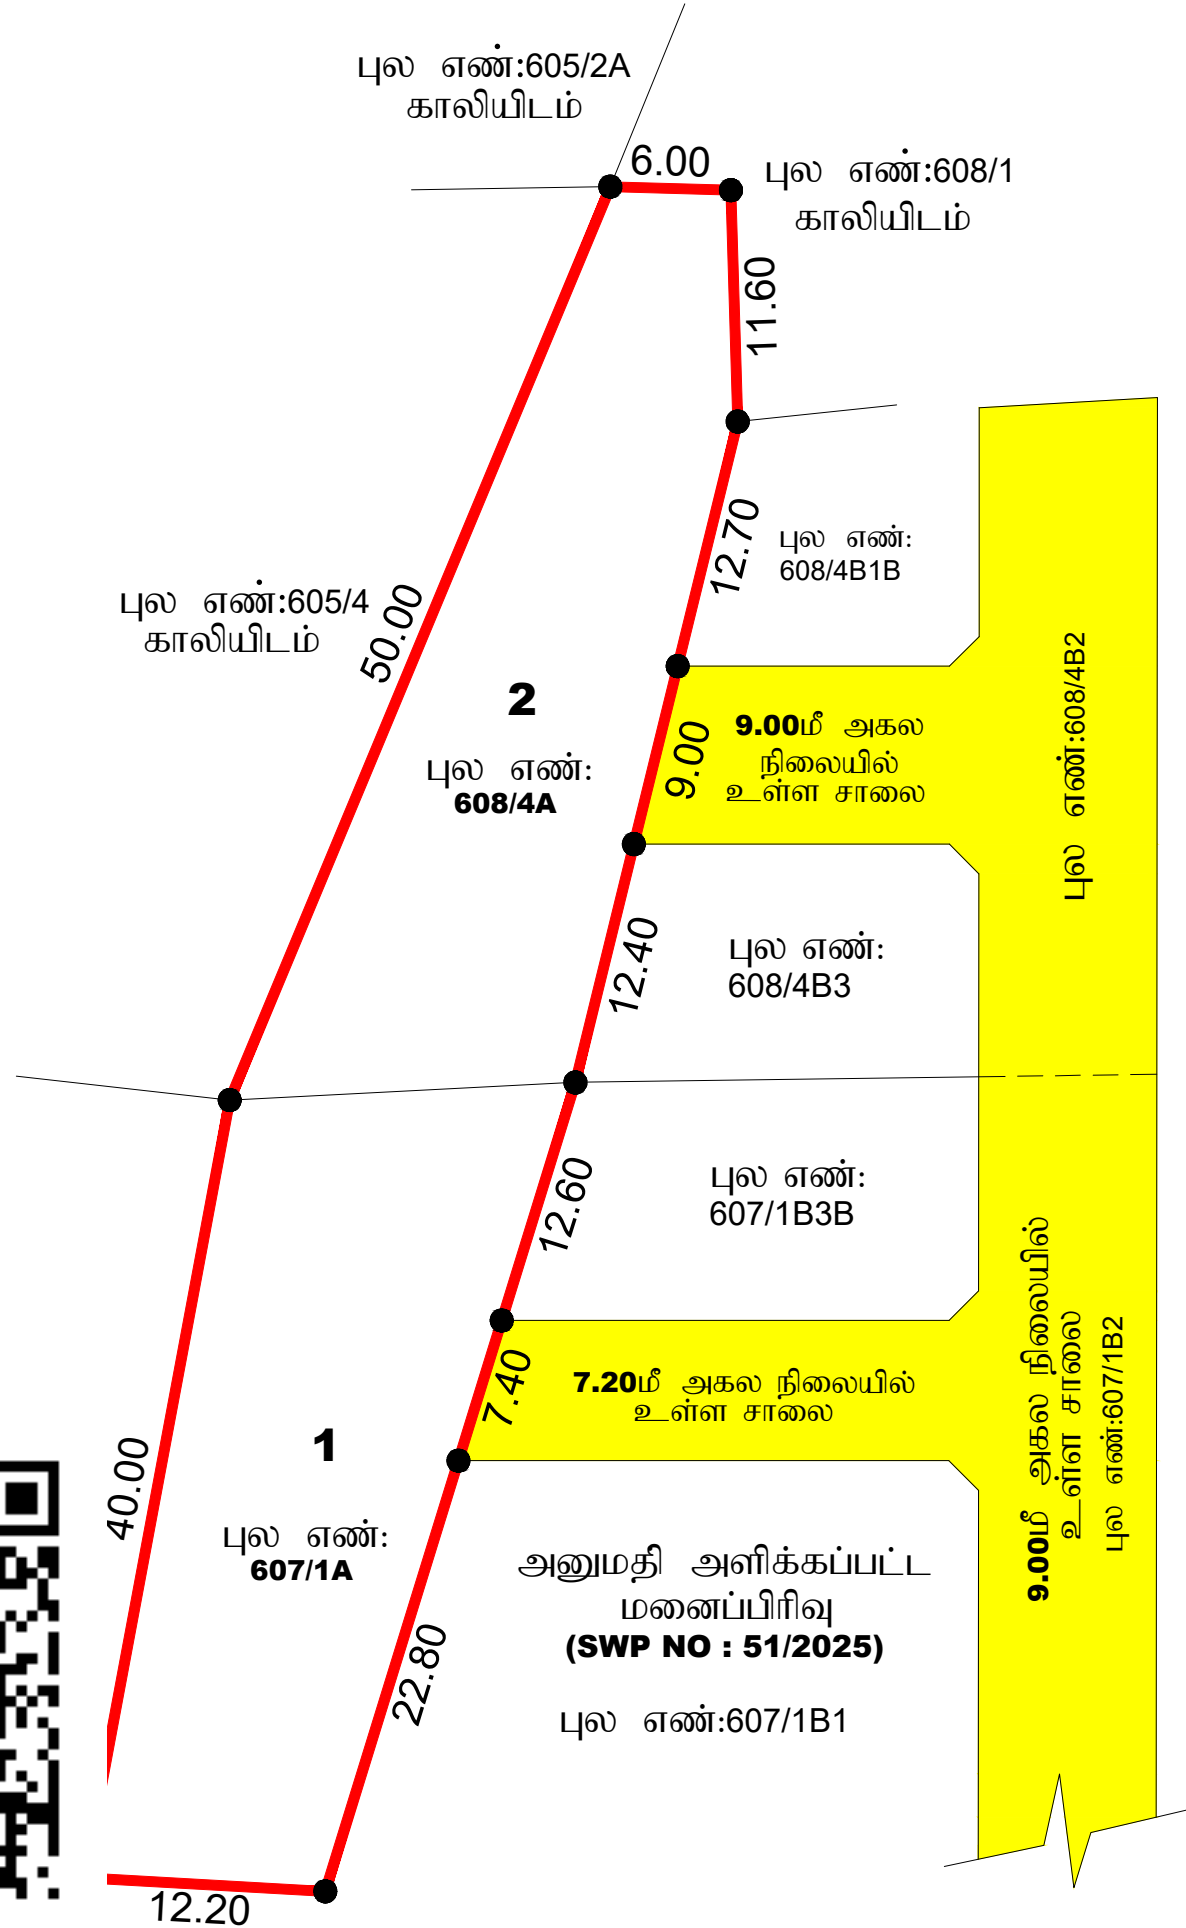

மனை உட்பிரிவு வரைபடம்
மாவட்ட நகர் ஊரமைப்பு அலுவலகம்
தென்காசி மாவட்டம்
(திட்டமில்லா பகுதி)
ஆலங்குளம் வட்டம்
ஆலங்குளம் ஊராட்சி ஒன்றியம்
புதுப்பட்டி ஊராட்சி
புதுப்பட்டி பகுதி -1 கிராமம்



பழைய சர்வே எண்: **607/1, 608/4**
புதிய சர்வே எண்: **607/1A, 608/4A** -ல் அமையும் குடியிருப்பு
மனை உட்பிரிவின் தொழில்நுட்ப ஒப்புதல் வரைபடம்.

இணையதள விண்ணப்பம் எண்: **3SCA9ADQ** அளவு - **1:400**

குறிப்பு:-
மனை உட்பிரிவின் பரப்பு - 1200.00 ச.மீ (0.29 ஏக்கர்)

கோரிய மனைகள் - 2
ஒதுக்கிய மனைகள் - 2

மனை உட்பிரிவு இடத்தின் எல்கை
நிலையில் உள்ள சாலை

ஒதுக்கீடுகள்:-
TNCDBR-2019 விதி **47(6)** மற்றும் நகர் ஊரமைப்பு இயக்குநர் சென்னை அவர்களின் சுற்றறிக்கை கடிதம் ந.க.எண்.**4367/2019 BA2** நாள்: **05.02.2020**-ன் படி **120.00** ச.மீ பூங்கா பரப்பிற்கான அரசு வழிகாட்டி மதிப்புத் தொகை ரூபாய் **6000/-** நாள்: **20.07.2026** அன்று அரசு கணக்கில் செலுத்தப்பட்டுள்ளது.

நிபந்தனைகள்:-

1. அரசாணை நிலை எண்: 71 ஊரக வளர்ச்சி மற்றும் உள்ளாட்சித்துறை, நாள்: 16.8.2003 மற்றும் அரசாணை நிலை எண் :181 வீட்டு வசதி மற்றும் நகர்புற வளர்ச்சி துறை நாள்: 9.12.2020 -ன் படி உள்ளாட்சியால் நில உரிமம் குறித்து புதுப்பட்டி ஊராட்சி மன்ற தலைவர் உறுதி செய்து கொள்ள வேண்டும்.
2. இம்மனை உட்பிரிவுக்கு இறுதி ஒப்புதல் வழங்கும் முன் நில ஆர்ஜிதம் ஏதும் இல்லை எனவும், எந்த துறையாலும் நில ஆர்ஜித நடவடிக்கை எடுக்கப்படவில்லை எனவும் மற்றும் நில ஆர்ஜிதம் செய்து தரக்கோரி மாவட்ட வருவாய் அலுவலரிடமிருந்து உத்தேசங்கள் ஏதும் பெறப்படவில்லை எனவும், புதுப்பட்டி ஊராட்சி மன்ற தலைவர் அவர்கள் உறுதி செய்து கொள்ள வேண்டும்.
3. நில உரிமம் குறித்து சமர்ப்பிக்கப்பட்ட சான்றுகள் மற்றும் பரிசீலனைக்கு சமர்ப்பிக்கப்பட்ட ஆவணங்கள் சரியானவையல்ல என அறியப்பட்டால் அல்லது மனை உட்பிரிவு தொழில்நுட்ப ஒப்புதல் வழங்கியதற்கு பாதிப்பு ஏற்படக்கூடிய சூழ்நிலை ஏற்படின், மனை உட்பிரிவு வழங்கப்பட்ட தொழில்நுட்ப ஒப்புதல் எவ்வித முன்னறிவிப்பும் இன்றி ரத்து செய்யப்படும்.
4. விற்பனைக்குண்டான மனைஉட்பிரிவு மனைகளை விற்பனை செய்யும் போது இவ்வாணையின் நகலோடு நகர் ஊரமைப்புத்துறையில் ஒப்புதல் அளிக்கப்பட்ட வரைபட நகல் மனை வாங்குபவர்களுக்கு கட்டாயம் வழங்கப்பட வேண்டும்.
5. இத்துறையின் அனுமதி இன்றி மனைகளை உட்பிரிவு (ம) ஒருங்கிணைப்பு செய்தல் கூடாது.

ம.வ / தெமாநனஅ (SWP) எண் - **53 / 2026**

உதவி இயக்குநர்
மாவட்ட நகர் ஊரமைப்பு அலுவலகம்
தென்காசி மாவட்டம்

Eight ways to know a piece of land before you pay for it.

This report covers one part of the picture. These cover the rest, drawn from the same government records, for any property in Tamil Nadu.

LandLens One

Ask anything about a property and get an answer grounded in live government records, with the sources shown.

[/landlens/one](#)



Verify My Land

Every record check run on one property and returned as a single report.

[/landlens/verify-my-land](#)



Legal Opinion

An advocate's written opinion on the title, built on the records we pull for it.

[/landlens](#)



One Map

Every layer on one map: the parcel, its boundary, zoning, water bodies and what sits around it.

[/landlens/one/map](#)



PriceMap

What land actually changed hands for around this plot, taken from the registered deeds.

[/landlens/pricemap](#)



Build Scope

What you are allowed to build here: floor space, height, coverage and setbacks.

[/landlens/build-scope](#)



Property Tracker

Watch a property and hear about it when something new is registered against it.

[/landlens/property-tracker](#)



Deal Room

Run the transaction in one place: documents, stamping, signatures and the parties.

[/landlens/deal-room](#)



Twenty-four checks you can run yourself, at no cost.

Records and verification

The registers themselves, read for you.

Encumbrance Certificate

Patta and Chitta

Field Measurement Sketch

EC Analyzer

Bank charge check

Court case search

Seller background check

Approval check by survey

Zoning and land use

What the plan says can happen on this land.

Land use zone finder

CMDA land use check

Coastal regulation zone

Master plan check

Water bodies finder

Airport height clearance

Value and duty

What it is worth and what it costs to register.

Guideline value by street

Guideline value by survey

Stamp duty and registration fees

Capital gains

Floor space index

Area unit converter

Registers and directories

Who holds it, and which office keeps the record.

Find your registering office

Temple property check

Waqf property check

RERA register



Every free tool
/tools



Services we run
for you
/services



The LandLens
suite
/landlens/one



Every claim in this document traces back to a government record.

Legal opinions, due diligence and title verification

Building plan, layout and sub-division approvals

Completion and occupancy certificates, regularisation

Escrow, negotiation and NRI property management

Land survey, soil testing, architecture and construction

Verified RealEstate
3/350/2 Mettukuppam,
OMR Thoraipakkam,
Chennai 600 097, India
hello@verified.realestate
+91 9996 12 9996

Prepared from the registers named on the page each finding sits on. Where a register could not be read, this document says so in its place rather than leaving the gap to be read as a clean result.

