

PP

APPROVAL RECORD

Planning Permission

Tenkasi district, Tamil Nadu

APPROVAL TYPE

Layout Approval


ISSUING AUTHORITY

DTCP

The approval as the planning authority issued it, reproduced in full behind this page.

An approval speaks to what was sanctioned, not to what was built. Completion is a separate record.



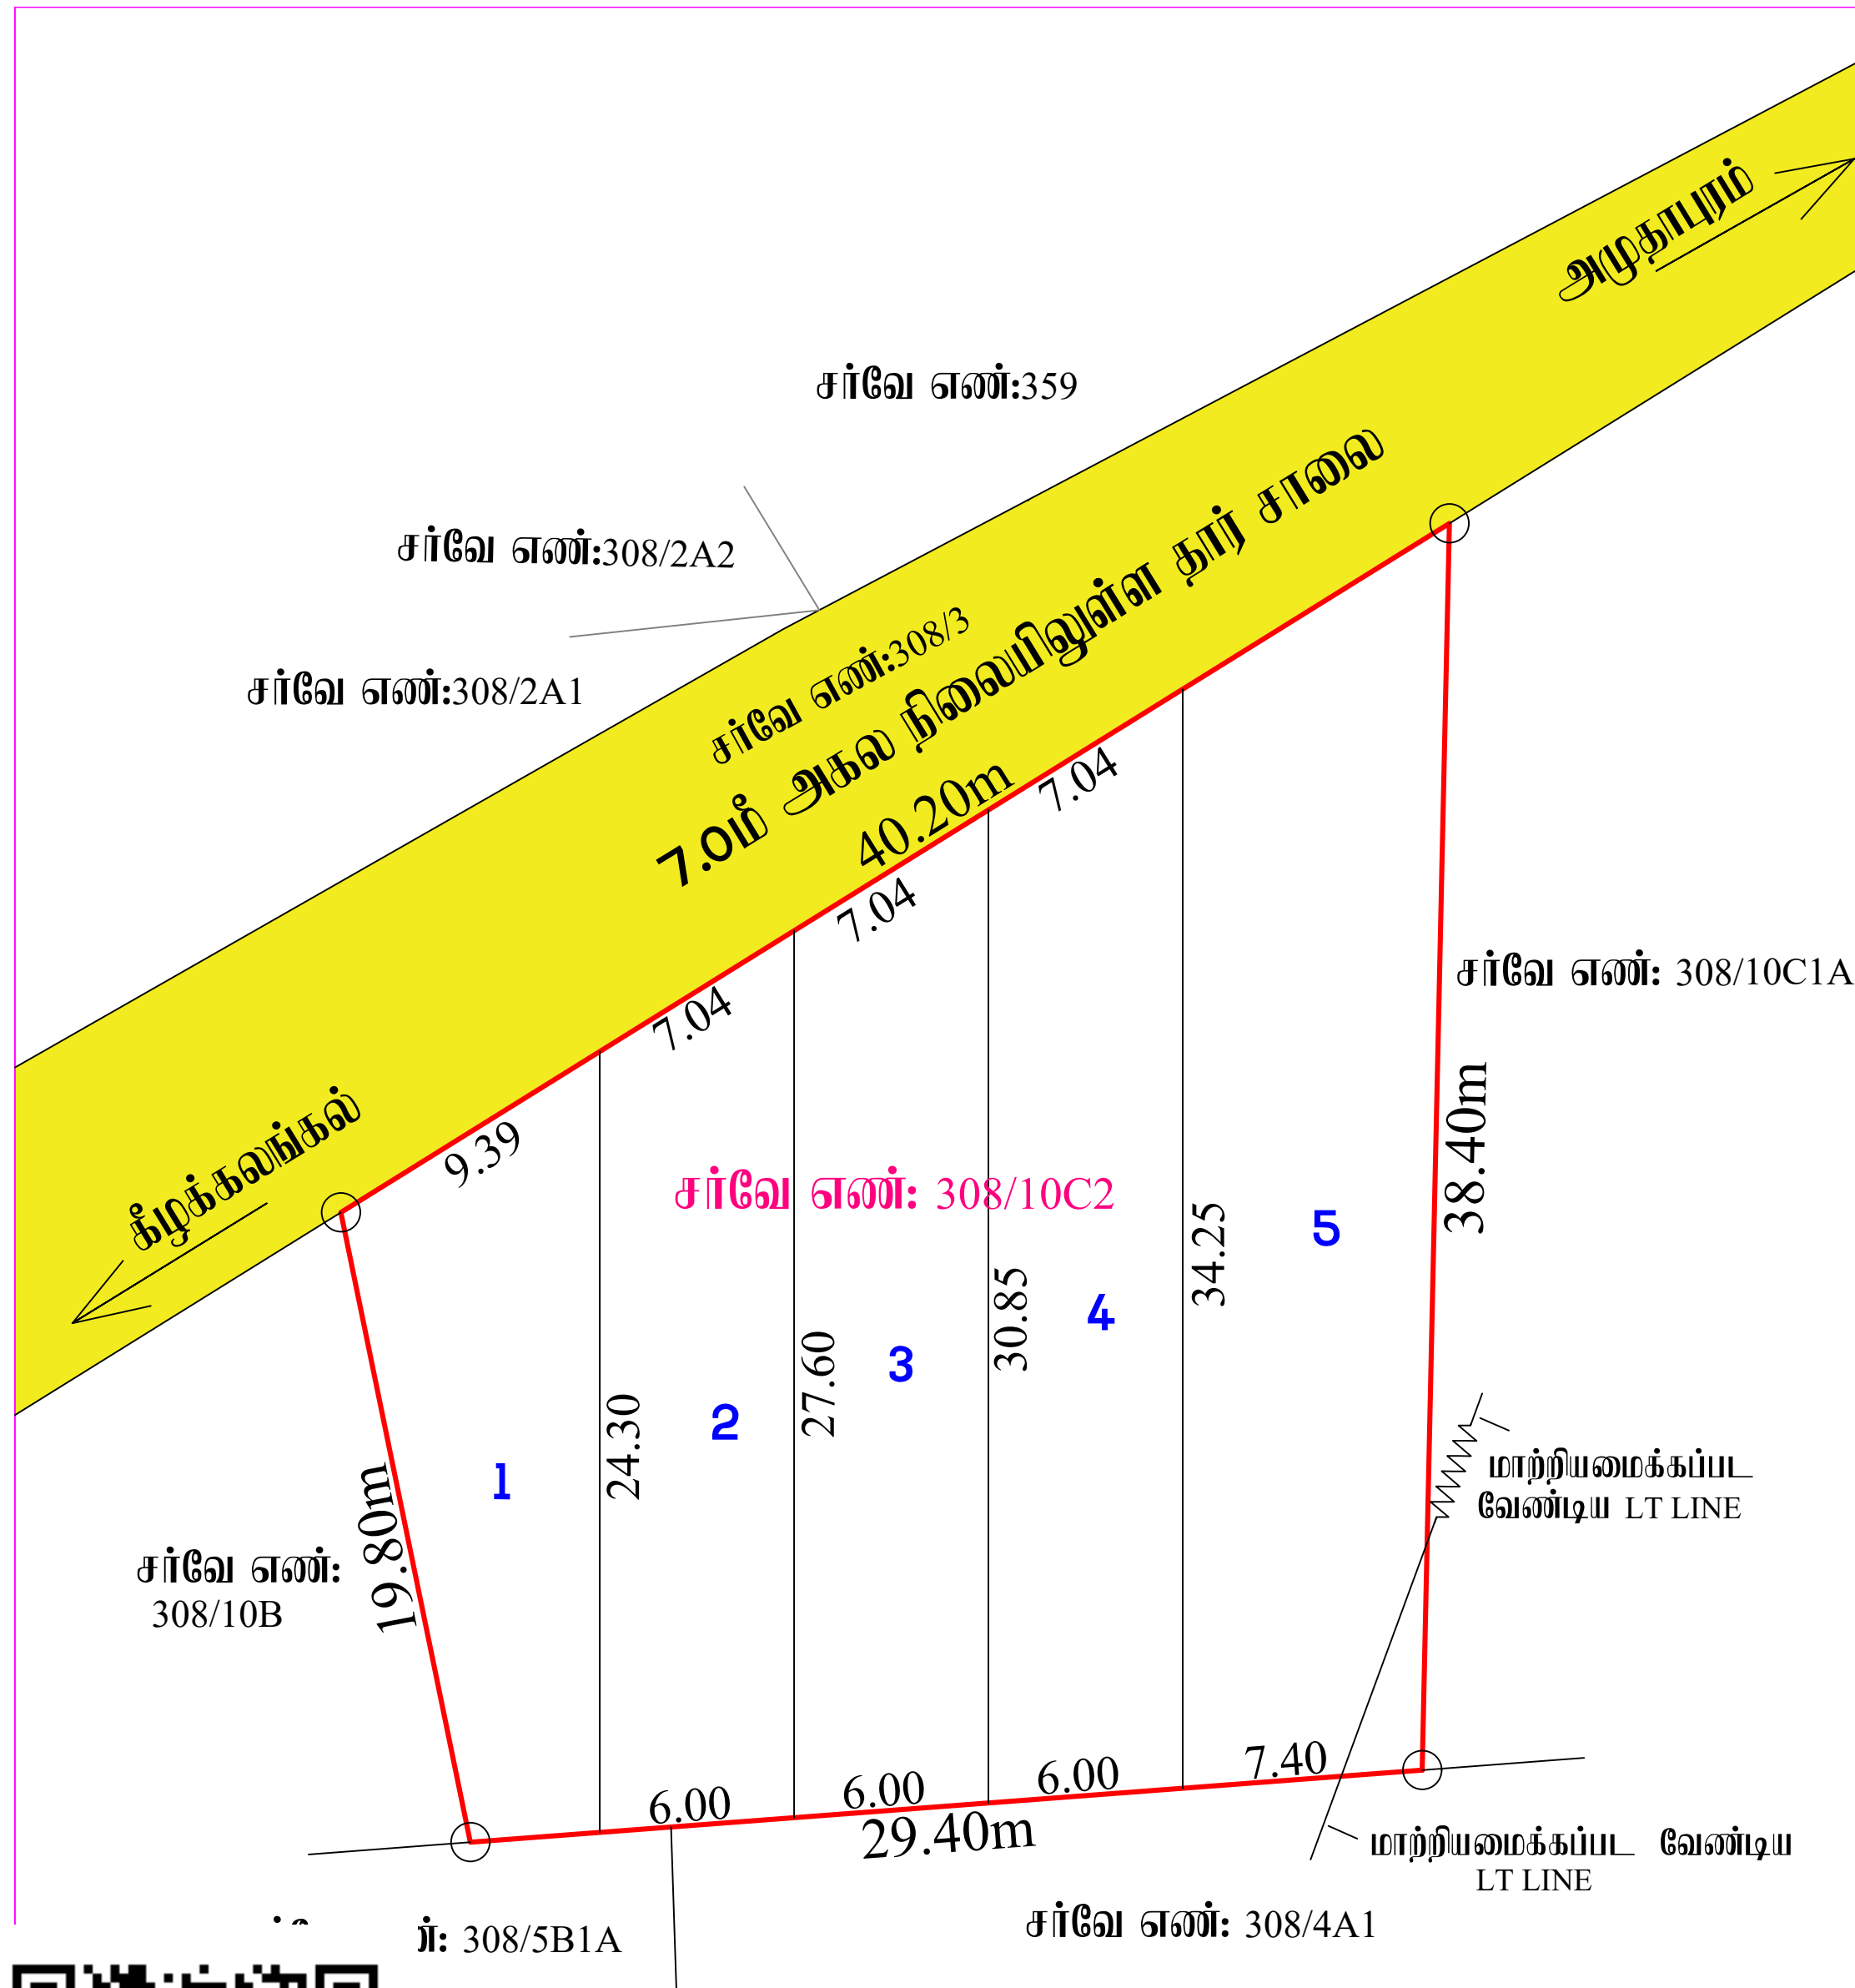

அளவர / உதவவரைவாளர்

வரைவாளர் நிலை -III

மேற்பார்வையாளர்

மனை உட்பிரிவு

மாவட்ட நகர் ஊரமைப்பு அலுவலகம்

தென்காசி மாவட்டம்,

வீரகேளம்புதூர் வட்டம்,

கீழ்க்கலங்கல் ஊராட்சி,

கீழ்க்கலங்கல் கிராமம்,

சர்வே எண்கள் - 308/10C2 - இல் அமையும் மனை உட்பிரிவின் தொழில்நுட்ப ஒப்புதல் வரைபடம்.

அளவு: 1:100

இணையதள விண்ணப்ப எண்: Q1VPXA8E

குறிப்பு :-

மனை உட்பிரிவு இடத்தின் பரப்பு - 930.00ச.மீ (23.00 செண்ட்)

கோரிய மனைகள் - 05

ஒதுக்கிய மனைகள் - 05

மனை உட்பிரிவு இடத்தின் எல்லை

நிலையிலுள்ள சாலை

பொது ஒதுக்கீடுகள் :-

1. TNCDBR -2019 விதி47(6)-ன் படி OSR 10% பூங்கா பரப்பிற்கு ஈடான அரசு வழிகாட்டி மதிப்பீட்டுத் தொகை ரூ. 51,150/-, நாள்: 20.02.2026-ல் மனுதாரர் உரிய அரசு கணக்கில் செலுத்தப்பட்டது.

நிபந்தனைகள்:

1. அரசாணை நிலை எண் : 71 ஊரக வளர்ச்சி மற்றும் உள்ளாட்சி துறை நாள் 16.08.2003 -ன் படி நில உரிமம் குறித்து தலைவர், கீழ்க்கலங்கல் ஊராட்சி உறுதி செய்துகொள்ள வேண்டும்.
2. இம்மனை உட்பிரிவுக்கு இறுதி ஒப்புதல் வழங்கும்முன் நில ஆர்ஜிதம் ஏதும் இல்லை எனவும், எந்தத் துறையாலும் நில ஆர்ஜித நடவடிக்கை எடுக்கப்படவில்லை எனவும், நில ஆர்ஜிதம் செய்து தரக்கோரி மாவட்ட வருவாய் அலுவலரிடமிருந்து உத்தேசங்கள் ஏதும் பெறப்படவில்லை எனவும், தலைவர், கீழ்க்கலங்கல் ஊராட்சி அவர்கள் உறுதி செய்து கொள்ள வேண்டும்.
3. நில உரிமம் குறித்து சமர்ப்பிக்கப்பட்ட சான்றுகள் மற்றும் பரிசீலனைக்கு சமர்ப்பிக்கப்பட்ட ஆவணங்கள் சரியானவையல்ல என அறியப்பட்டால் அல்லது மனை உட்பிரிவிற்கு தொழில்நுட்ப ஒப்புதல் வழங்கியதால் பாதிப்பு ஏற்படக்கூடிய சூழ்நிலை ஏற்படின், இம்மனை உட்பிரிவிற்கு வழங்கப்பட்ட தொழில்நுட்ப ஒப்புதல் எவ்வித முன் அறிவிப்பும் இன்றி ரத்து செய்யப்படும்.
4. அரசாணை நிலை எண் : 181 வீட்டு வசதி மற்றும் நகர்புற வளர்ச்சி துறை நாள் 19-12-2020-ன் படி தலைவர், கீழ்க்கலங்கல் ஊராட்சி அவர்கள் தொடர் நடவடிக்கைகள் மேற்கொள்ளப்பட வேண்டும்.
5. ஒப்புதல் வழங்கப்பட்ட மனை உட்பிரிவு வரைபடத்தை எவ்வித மாற்றம் இன்றி மனை உட்பிரிவு நுழைவு வாயிலில் 6x4 என்ற அளவிடான நிரந்தர தகவல்பலகை மூலம் பொதுமக்கள் பார்வைக்கு நிரந்திரமாக நிறுத்தப்பட வேண்டும்.
6. விற்பனைக்குண்டான மனைகளை விற்பனை செய்யும் போது இம்மனை உட்பிரிவிற்கான அனுமதிக்கான ஆணையுடன் நகர் ஊரமைப்புத்துறையில் ஒப்புதல் அளிக்கப்பட்ட வரைபட நகலினை மனைவாங்குபவர்களுக்கு கட்டாயம் வழங்கப்பட வேண்டும்.
7. இம்மனை உட்பிரிவில் அமைந்துள்ள மனைகளை இத்துறையின் அனுமதியின்றி உட்பிரிவு செய்யவோ ஒருங்கிணைக்கவோ செய்தல் கூடாது.

ம.வ/தொமாநகர அ எண் :SWP/ 22 /2026



உதவி இயக்குநர்
மாவட்ட நகர் ஊரமைப்பு அலுவலகம்
தென்காசி மாவட்டம்

Eight ways to know a piece of land before you pay for it.

This report covers one part of the picture. These cover the rest, drawn from the same government records, for any property in Tamil Nadu.

LandLens One

Ask anything about a property and get an answer grounded in live government records, with the sources shown.

[/landlens/one](#)



Verify My Land

Every record check run on one property and returned as a single report.

[/landlens/verify-my-land](#)



Legal Opinion

An advocate's written opinion on the title, built on the records we pull for it.

[/landlens](#)



One Map

Every layer on one map: the parcel, its boundary, zoning, water bodies and what sits around it.

[/landlens/one/map](#)



PriceMap

What land actually changed hands for around this plot, taken from the registered deeds.

[/landlens/pricemap](#)



Build Scope

What you are allowed to build here: floor space, height, coverage and setbacks.

[/landlens/build-scope](#)



Property Tracker

Watch a property and hear about it when something new is registered against it.

[/landlens/property-tracker](#)



Deal Room

Run the transaction in one place: documents, stamping, signatures and the parties.

[/landlens/deal-room](#)



Twenty-four checks you can run yourself, at no cost.

Records and verification

The registers themselves, read for you.

Encumbrance Certificate

Patta and Chitta

Field Measurement Sketch

EC Analyzer

Bank charge check

Court case search

Seller background check

Approval check by survey

Value and duty

What it is worth and what it costs to register.

Guideline value by street

Guideline value by survey

Stamp duty and registration fees

Capital gains

Floor space index

Area unit converter

Zoning and land use

What the plan says can happen on this land.

Land use zone finder

CMDA land use check

Coastal regulation zone

Master plan check

Water bodies finder

Airport height clearance

Registers and directories

Who holds it, and which office keeps the record.

Find your registering office

Temple property check

Waqf property check

RERA register



Every free tool
/tools



Services we run
for you
/services



The LandLens
suite
/landlens/one



Every claim in this document traces back to a government record.

Legal opinions, due diligence and title verification

Building plan, layout and sub-division approvals

Completion and occupancy certificates, regularisation

Escrow, negotiation and NRI property management

Land survey, soil testing, architecture and construction

Verified RealEstate
3/350/2 Mettukuppam,
OMR Thoraipakkam,
Chennai 600 097, India
hello@verified.realestate
+91 9996 12 9996

Prepared from the registers named on the page each finding sits on. Where a register could not be read, this document says so in its place rather than leaving the gap to be read as a clean result.

