

PP

APPROVAL RECORD

Planning Permission

Thirukanurpatti, Thanjavur taluk
Thanjavur district, Tamil Nadu

APPROVAL TYPE

Layout Approval

ISSUING AUTHORITY

DTCP

EXTENT APPROVED

8745.07 sq.m


PURPOSE

Residential

The approval as the planning authority issued it, reproduced in full behind this page.

An approval speaks to what was sanctioned, not to what was built. Completion is a separate record.



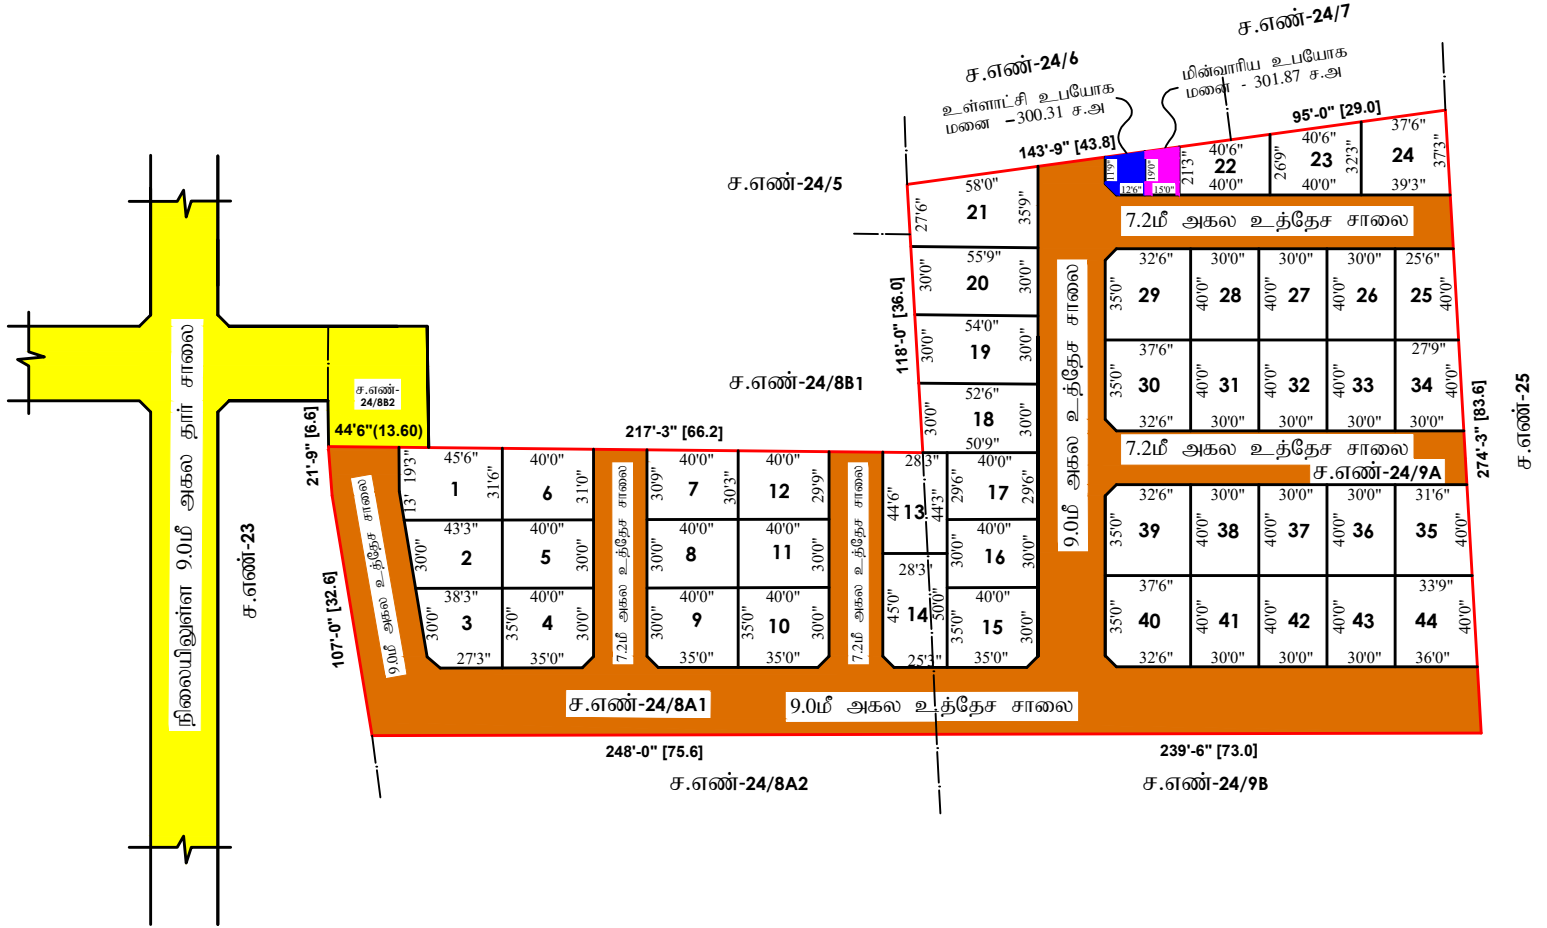

அளவீர் உதவி வரைவாளர்

வரைவாளர் நிலை - III

மேற்பார்வையாளர்

மாவட்ட நகர் ஊரமைப்பு அலுவலகம் (DTCP) தஞ்சாவூர் மாவட்டம்

திருக்கானூர்பட்டி ஊராட்சி

தஞ்சாவூர் மாவட்டம், தஞ்சாவூர் வட்டம், திருக்கானூர்பட்டி ஊராட்சி மற்றும் கிராமம், நி. அ. எண்: **24/8A1,24/9A**

அமைப்பும் குடியிருப்பு மனைப்பரிவிற்கான மனைகள் அமைப்பு தொழில்நுட்ப ஒப்புதல் வரைபடம்.

Online Application No: **NZBF39CP (10751)**

அளவு : 1அங்குலம் 33அடி (1:400)

குறிப்பு:

மனைப்பிரிவின் பரப்பு : **0.87.45** ஹெக்டேர் (அ) **94131.18** ச.அடி

மனையிடங்களின் மொத்தப்பரப்பளவு : **58245.93** ச.அடி

மனைப்பிரிவின் எல்லை

நிலையிலுள்ள சாலை

கோரிய மனைகள் : **44**

ஒதுக்கிய மனைகள் : **44**

பொதுஒதுக்கீடு:

உள்ளாட்சிக்கு தானமாக ஒப்படைப்பு செய்யப்பட்டவை:

10% பூங்கா பரப்பிற்கு ஈடான அரசு வழிகாட்டி மதிப்பீட்டின்படி உரிய தொகையினை அரசு கணக்கு தலைப்பில் மனுதாரர் செலுத்தியுள்ளார்.

A. TANGEDCO : 301.87 ச. அடி (0.52 %)

B. Local Body : 300.31 ச. அடி (0.52 %)

உத்தேச சாலைகள் மற்றும் மூலைமுடக்குகளின் பரப்பளவு : **35885.25** ச.அடி

தானப்பத்திரம் எண்: **1495/2023** நாள்: **20.04.2023**

7.20மீ அகல சாலை	கட்டிட வரம்பு	மூலைமுடக்கு
9.00மீ அகல சாலை	1.50 மீட்டர்	1.50மீ x 1.50மீ
	1.50 மீட்டர்	1.50மீ x 1.50மீ

நிபந்தனைகள்:

- இம்மனைப்பிரிவிற்கு உள்ளாட்சியால் இறுதி ஒப்புதல் வழங்கும் முன் இடத்தில் எவ்வித நில ஆர்ஜிதம் செய்யப்படவில்லை என்றும், எந்த துறைக்காகவும் நில ஆர்ஜிதப்பட்டியல் மாவட்ட வருவாய் அலுவலருக்கு பெறப்படவில்லை என்றும், உள்ளாட்சி உறுதி செய்து கொள்ள வேண்டும்..
- நில உரிமம் குறித்து வழங்கப்பட்ட சான்றுகள் மற்றும் பரிசீலனைக்கு சமர்ப்பிக்கப்பட்ட ஆவணங்கள் சரியானவையல்ல என்று அறியப்பட்டால் அல்லது மனைப்பிரிவுக்கு தொழில்நுட்ப ஒப்புதல் வழங்கியதால் பாதிப்பு ஏற்படக்கூடிய சூழ்நிலை ஏற்படின் மனைப்பிரிவுக்கு வழங்கப்பட்ட தொழில்நுட்ப ஒப்புதல் எவ்வித முன்னறிவிட்டும் இன்றி நகர் ஊரமைப்பு இயக்குநர் அவர்களால் ரத்து செய்யப்படும்.
- விற்பனைக்குண்டான மனைகளை விற்பனை செய்யும் பொது இவ்வாணையின் நகலோடு நகர் ஊரமைப்புத்துறையில் ஒப்புதல் அளிக்கப்பட்ட வரைபட நகல் மனை வாங்குபவர்களுக்கு கட்டாயம் வழங்கப்பட வேண்டும்.
- ஒப்புதல் அளிக்கப்பட்ட மனைப்பிரிவு வரைபடத்தை எந்த வித மாற்றம் விடுதலின்றி மனைப்பிரிவு நுழைவாயிலில் 6' x 4' 4. அளவிலான நிரந்தர தகவல் பலகை மூலம் பொதுமக்கள் பார்வைக்கு நிரந்தரமாக பிரகரிக்கப்பட வேண்டும்
- The Tamil nadu Government in G.O.Ms.No.112, Housing and Urban Development Department dated: 22.06.2017 have approved the tamil Nadu Real Estate (Regulation & Development) Act 2016. The promoter has to advertise, market, book, sell or offer for sale, or invite persons to purchase in any manner any plot, apartment or building, as the case may be, in any Real Estate Project or part of it only after registering the Real Estate Project with the Real Estate Authority.
- அரசாணை எண். 18 மற்றும் 16 ந. நி(ம)கு. வ. துறை நாள். 04. 02. 2019 மற்றும் 31.01.2020-ன் விதிகள் அனைத்தும் பொருந்தும்
- அரசாணை எண்.181 வீட்டு வசதி மற்றும் நகர்ப்புற வளர்ச்சி (UD4(1)) துறை நாள்:09.12.2020-ன் தெரு விளக்குகள், குடிநீர் வசதிகள் மற்றும் வடிகால் வசதிகள் உள்ளாட்சியின் விருப்பத்திற்கு ஏற்ப அமைக்கப்பட்ட பின்னரே இறுதி ஒப்புதல் வழங்கப்பட வேண்டும்.
- அரசாணை எண்.141 வீட்டு வசதி மற்றும் நகர்ப்புற வளர்ச்சி (UD4(1)) துறை நாள்:16.07.2022

ம. வ/ந.ஊ.உ.இ (த.மா) எண்: **SWP/16/2023**

உதவி இயக்குநர்,
தஞ்சாவூர் மாவட்ட நகர் ஊரமைப்பு அலுவலகம்

Eight ways to know a piece of land before you pay for it.

This report covers one part of the picture. These cover the rest, drawn from the same government records, for any property in Tamil Nadu.

LandLens One

Ask anything about a property and get an answer grounded in live government records, with the sources shown.

[/landlens/one](#)



Verify My Land

Every record check run on one property and returned as a single report.

[/landlens/verify-my-land](#)



Legal Opinion

An advocate's written opinion on the title, built on the records we pull for it.

[/landlens](#)



One Map

Every layer on one map: the parcel, its boundary, zoning, water bodies and what sits around it.

[/landlens/one/map](#)



PriceMap

What land actually changed hands for around this plot, taken from the registered deeds.

[/landlens/pricemap](#)



Build Scope

What you are allowed to build here: floor space, height, coverage and setbacks.

[/landlens/build-scope](#)



Property Tracker

Watch a property and hear about it when something new is registered against it.

[/landlens/property-tracker](#)



Deal Room

Run the transaction in one place: documents, stamping, signatures and the parties.

[/landlens/deal-room](#)



Twenty-four checks you can run yourself, at no cost.

Records and verification

The registers themselves, read for you.

Encumbrance Certificate

Patta and Chitta

Field Measurement Sketch

EC Analyzer

Bank charge check

Court case search

Seller background check

Approval check by survey

Value and duty

What it is worth and what it costs to register.

Guideline value by street

Guideline value by survey

Stamp duty and registration fees

Capital gains

Floor space index

Area unit converter

Zoning and land use

What the plan says can happen on this land.

Land use zone finder

CMDA land use check

Coastal regulation zone

Master plan check

Water bodies finder

Airport height clearance

Registers and directories

Who holds it, and which office keeps the record.

Find your registering office

Temple property check

Waqf property check

RERA register



Every free tool
/tools



Services we run
for you
/services



The LandLens
suite
/landlens/one



Every claim in this document traces back to a government record.

Legal opinions, due diligence and title verification

Building plan, layout and sub-division approvals

Completion and occupancy certificates, regularisation

Escrow, negotiation and NRI property management

Land survey, soil testing, architecture and construction

Verified RealEstate
3/350/2 Mettukuppam,
OMR Thoraipakkam,
Chennai 600 097, India
hello@verified.realestate
+91 9996 12 9996

Prepared from the registers named on the page each finding sits on. Where a register could not be read, this document says so in its place rather than leaving the gap to be read as a clean result.

