

PP

APPROVAL RECORD

Planning Permission

Cherangodu
The Nilgiris district, Tamil Nadu

APPROVAL TYPE
Building Plan




ISSUING AUTHORITY
Rural Panchayat

PURPOSE
Residential

The approval as the planning authority issued it, reproduced in full behind this page.

An approval speaks to what was sanctioned, not to what was built. Completion is a separate record.

PLAN SHOWING THE PROPOSED RESIDENTIAL BUILDING IN GROUND FLOOR & FIRST FLOOR PLAN IN RS NO-1124/4A,1124/5A2,AT-KAPPALA PETROL PUMB,ERUMAD-2(VILLAGE)CHERANGODE (PANCHAYAT) PANDALUR(TALUK) THE NILGIRIS TAMILNADU(STATE) PIN-643239, (ERUMAD TO KAPPALA ROAD) NAME OF THE OWNER :-----PREMARAJAN.K.R,S/O,LATE RAGHAVAN CHETTY

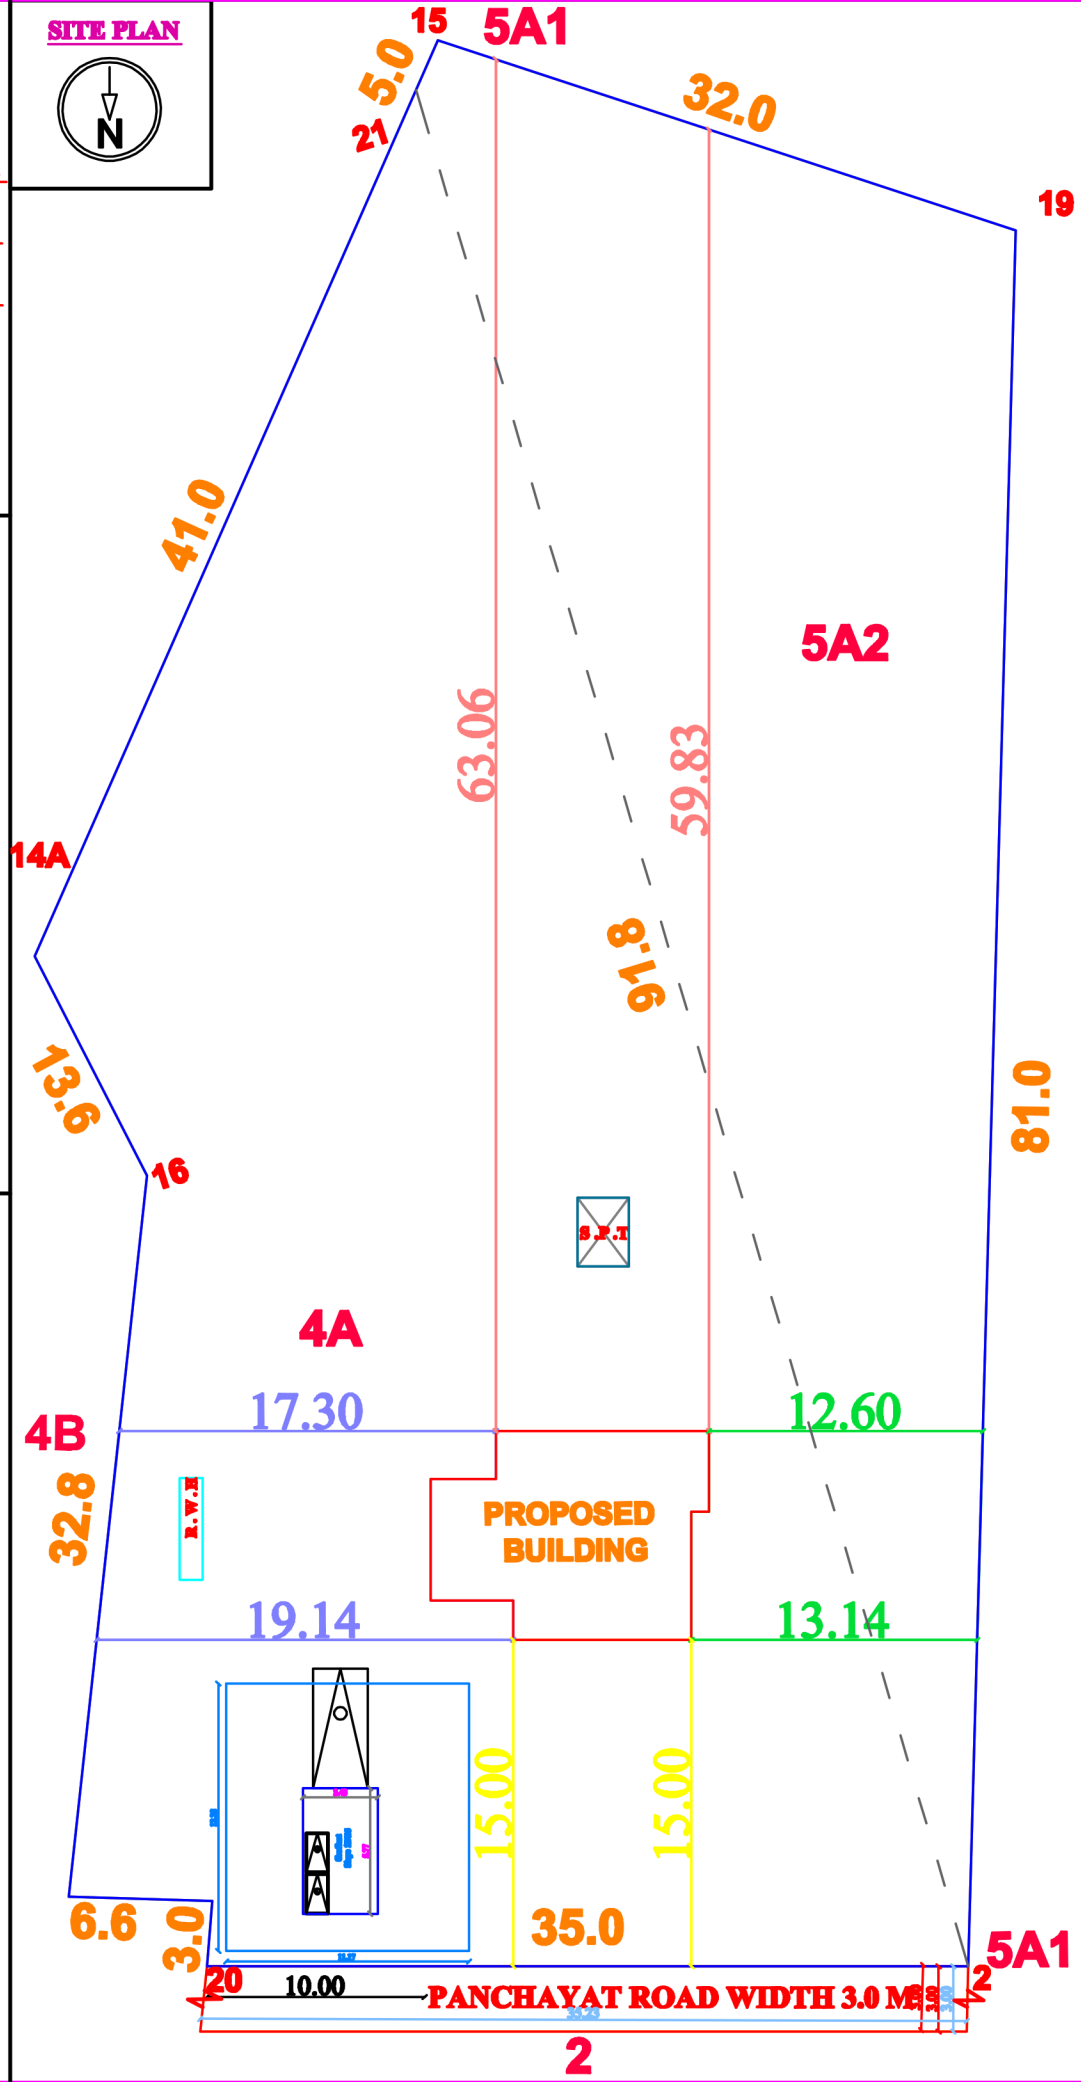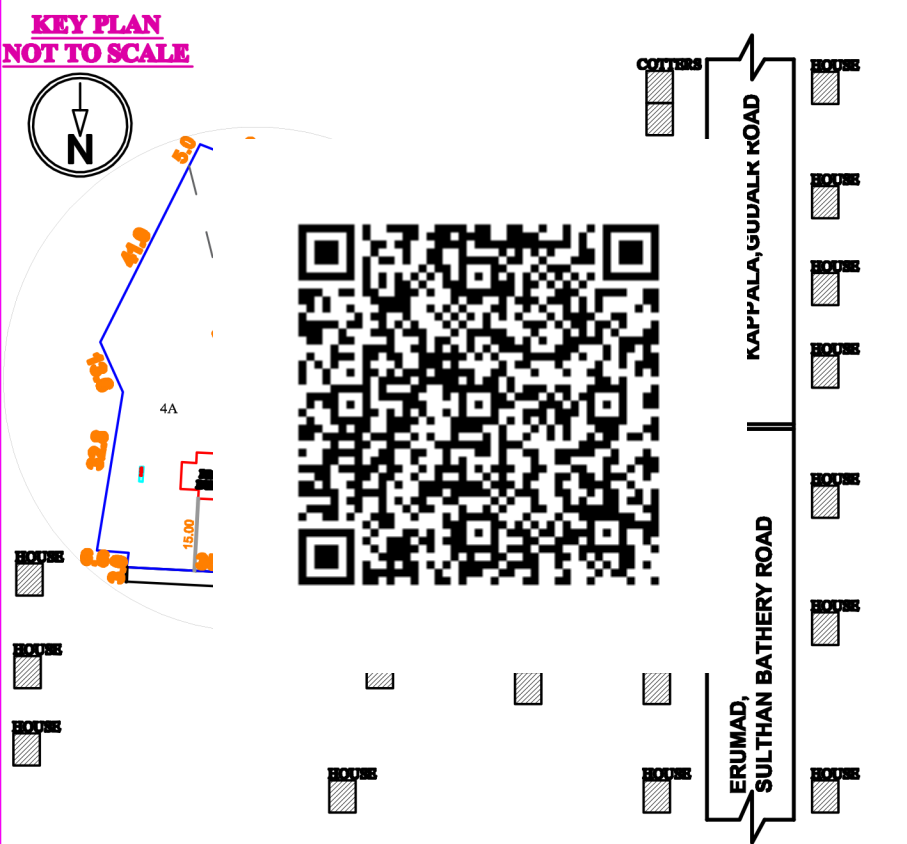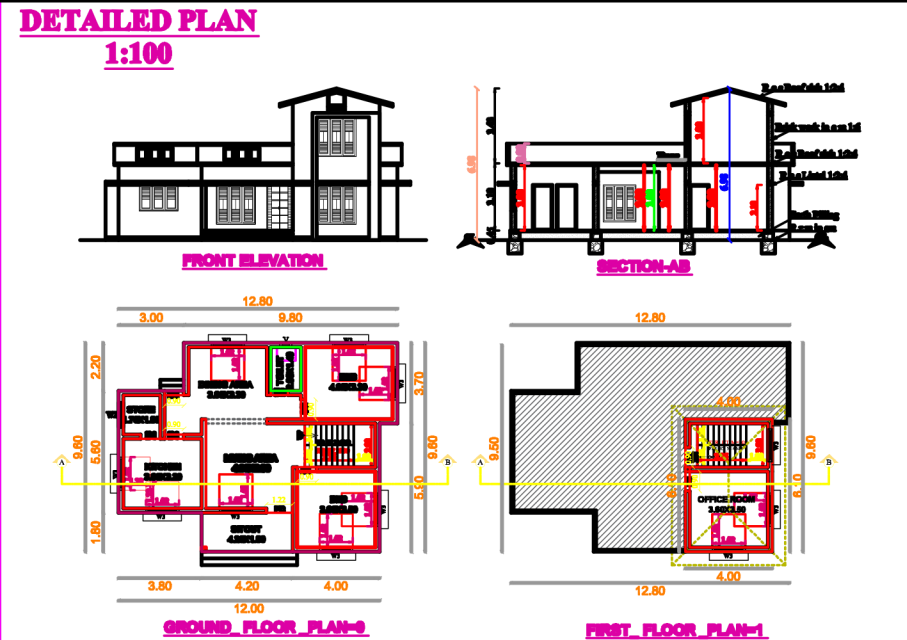

NOT TO SCALE:

R.C.C. COLUMN FOUNDATION

COMPOUND WALL DETAIL

SECTION ON AA

U.G. PUMP

SECTION OF FISSURE TRENCH

BUMP DETAIL

MAIN GATE

SECTION ON DD

PLAN OF SEPTIC TANK

COLD WATER

SOLAR HOT WATER SYSTEM DETAILS

STAIRCASE DETAILS

SOLAR WATER HEATING SYSTEM

REFERENCE	IN METER
FD MAIN DOOR	1.22 X 2.10
D1 DOOR	0.90 X 2.10
D2 DOOR	0.75 X 2.10
O OPEN	1.20 X 2.10
W2 WINDOW	1.82 X 1.80
W3 WINDOW	1.82 X 1.80
KW KITCHEN WINDOW	1.22 X 1.20
V VENTILATOR	0.80 X 0.80

AREA OF PLOT	SURVEY NO-2	SQ.FT	SQ.M
AREA OF PLOT EXTENT	11244A	21,775.30	2022.80
AREA OF PLOT EXTENT	11244A2	13,887.30	1214.80
TOTAL AREA	-	34,842.78	3237.60
AREA OF CALCULATION	SQ.FT	SQ.M	
AREA OF PLOT EXTENT	34,842.78	3237.00	
PERMITTED PLOT EXTENT	34,842.78	3237.00	
AREA AS PER DOCUMENT	34,842.78	3237.00	
SUPER IMPROVED PLOT BOUNDARY	34,842.78	3237.00	

AREA OF R.C.C. BUILDING IN G.F.	1127.20	104.72
GROUND FLOOR BUILT UP AREA	1127.20	104.72
GROUND FLOOR COVERED AREA	1127.20	104.72
GROUND FLOOR CARPET AREA	988.13	91.89

AREA OF R.C.C. BUILDING IN F.F.	282.84	24.40
FIRST FLOOR BUILT UP AREA	282.84	24.40
FIRST FLOOR CARPET AREA	217.00	20.16

AREA OF R.C.C. BUILDING IN G.F.+F.F.	1389.84	129.12
BUILT UP AREA GF+FF	1389.84 <td>129.12</td>	129.12
COVERED AREA	1127.20 <td>104.72</td>	104.72
G.F.+F.F. CARPET AREA	1208.10 <td>112.05</td>	112.05
PERCENTAGE OF SITE COVERAGE	-	3.24%
FLOOR SPACE INDEX (NOM PREMIUM)	-	0.03

No's Dwelling Units - 1	Height of Building 6.90m
-------------------------	--------------------------

PARKING DETAILS:

NO.OF OPEN CAR PARKING	-1
NO.OF OPEN TWO WHEELER PARKING	-2

COLOURS OF INDEX:

EXISTING ROAD SHOWN IN	-	EXISTING ROAD
BOUNDARY SHOWN IN <td>-<td>BOUNDARY</td></td>	- <td>BOUNDARY</td>	BOUNDARY
PRO.BUILDING SHOWN IN <td>-<td>PRO.BUILDING</td></td>	- <td>PRO.BUILDING</td>	PRO.BUILDING
RAIN WATER COLLECTION TANK <td>-<td>RAIN WATER COLLECTION TANK</td></td>	- <td>RAIN WATER COLLECTION TANK</td>	RAIN WATER COLLECTION TANK

NAME OF THE OWNER:

Mr. PREMARAJAN K.R S/O. LATE RAGHAVAN CHETTY

APPROVAL AUTHORITY (For office use only):

REGISTERED ENGINEER

JIES VARGHESE
REGISTERED ENGINEER
DTCP/NILGIRIS/RE/GR-III/24/06/007
ERUMAD, KONNACHAL-643239
MOBILE-9443689242

Eight ways to know a piece of land before you pay for it.

This report covers one part of the picture. These cover the rest, drawn from the same government records, for any property in Tamil Nadu.

LandLens One

Ask anything about a property and get an answer grounded in live government records, with the sources shown.

[/landlens/one](#)



Verify My Land

Every record check run on one property and returned as a single report.

[/landlens/verify-my-land](#)



Legal Opinion

An advocate's written opinion on the title, built on the records we pull for it.

[/landlens](#)



One Map

Every layer on one map: the parcel, its boundary, zoning, water bodies and what sits around it.

[/landlens/one/map](#)



PriceMap

What land actually changed hands for around this plot, taken from the registered deeds.

[/landlens/pricemap](#)



Build Scope

What you are allowed to build here: floor space, height, coverage and setbacks.

[/landlens/build-scope](#)



Property Tracker

Watch a property and hear about it when something new is registered against it.

[/landlens/property-tracker](#)



Deal Room

Run the transaction in one place: documents, stamping, signatures and the parties.

[/landlens/deal-room](#)



Twenty-four checks you can run yourself, at no cost.

Records and verification

The registers themselves, read for you.

Encumbrance Certificate

Patta and Chitta

Field Measurement Sketch

EC Analyzer

Bank charge check

Court case search

Seller background check

Approval check by survey

Value and duty

What it is worth and what it costs to register.

Guideline value by street

Guideline value by survey

Stamp duty and registration fees

Capital gains

Floor space index

Area unit converter

Zoning and land use

What the plan says can happen on this land.

Land use zone finder

CMDA land use check

Coastal regulation zone

Master plan check

Water bodies finder

Airport height clearance

Registers and directories

Who holds it, and which office keeps the record.

Find your registering office

Temple property check

Waqf property check

RERA register



Every free tool
/tools



Services we run
for you
/services



The LandLens
suite
/landlens/one



Every claim in this document traces back to a government record.

Legal opinions, due diligence and title verification

Building plan, layout and sub-division approvals

Completion and occupancy certificates, regularisation

Escrow, negotiation and NRI property management

Land survey, soil testing, architecture and construction

Verified RealEstate
3/350/2 Mettukuppam,
OMR Thoraipakkam,
Chennai 600 097, India
hello@verified.realestate
+91 9996 12 9996

Prepared from the registers named on the page each finding sits on. Where a register could not be read, this document says so in its place rather than leaving the gap to be read as a clean result.

