

PP

APPROVAL RECORD

Planning Permission

Thoothukkudi district, Tamil Nadu

APPROVAL TYPE

Layout Approval


ISSUING AUTHORITY

Town Panchayat

The approval as the planning authority issued it, reproduced in full behind this page.

An approval speaks to what was sanctioned, not to what was built. Completion is a separate record.



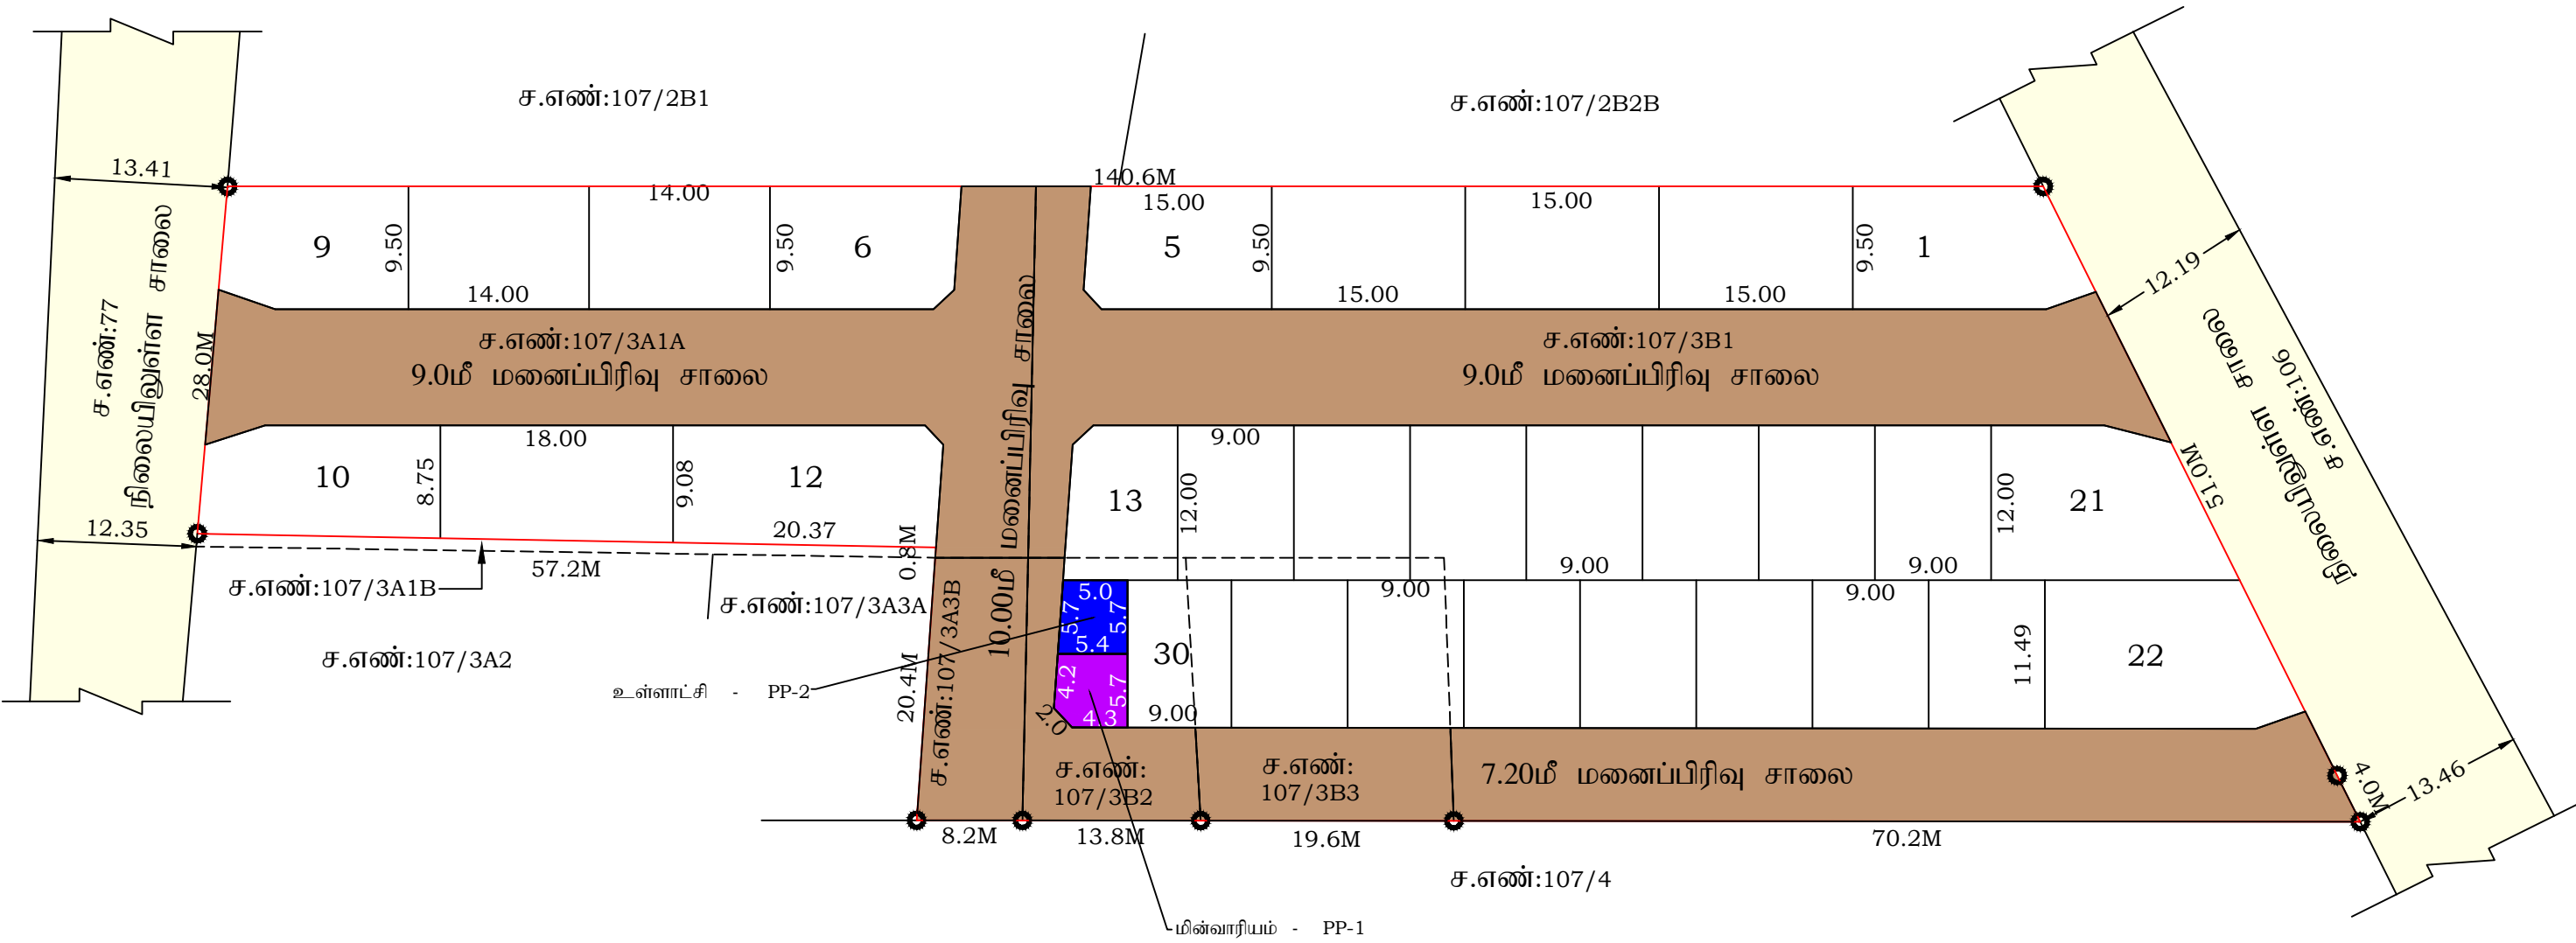

மாவட்ட நகர் ஊரமைப்பு அலுவலகம் தூத்துக்குடி மாவட்டம், எட்டயபுரம் வட்டம், எட்டயபுரம் பேரூராட்சி, எட்டயபுரம் கிராமம், நில அளவை எண்கள்:107/3A1A,107/3A3B,107/3B1,107/3B2,107/3B3-ல் அமையும் குடியிருப்பு மனைப்பிரிவின் தொழில்நுட்ப ஒப்புதல் வரைபடம்.	
அளவு = 1:400 இணையதள பதிவு எண் : 7FABSJCE/THOOTHUKUDI/2024	
குறிப்பு மொத்த மனைப்பிரிவு இடத்தின் பரப்பு = 6384.00 ச.மீ. (1.58ஏக்கர்) உத்தேச சாலை மற்றும் மூலைமுடக்கு பரப்பு = 2480.00 ச.மீ.(-) = 3904.00 ச.மீ. கோரிய மனைகள் = 31 ஒதுக்கிய மனைகள் = 31 பொது ஒதுக்கீடுகள் மின்வாரியம் - PP-1 = 30.87 ச.மீ (0.76%) உள்ளாட்சி - PP-2 = 29.70 ச.மீ (0.79%) மனைப்பிரிவு இடத்தின் எல்லை நிலையில் உள்ள சாலை உத்தேச மனைப்பிரிவு சாலை நிபந்தனைகள்:- 1. அரசாணை நிலை எண்:71 ஊரக வளர்ச்சி மற்றும் உள்ளாட்சித் துறை நாள்:16.08.2003 மற்றும் அரசாணை நிலை எண்:181 வீட்டு வசதி மற்றும் நகர்ப்புற வளர்ச்சி துறை நாள்:09.12.2020-ன் படி உள்ளாட்சியால் நில உரிமம் குறித்து எட்டயபுரம் பேரூராட்சி செயல் அலுவலர் உறுதி செய்து கொள்ள வேண்டும். மேலும் சாலைகள் மூலை முடக்கு மற்றும் இதர பொது உபயோகம் தான் பத்திரம் மூலம் மனுதாரரால் எட்டயபுரம் பேரூராட்சிக்கு ஒப்படைப்பு செய்யப்பட்ட பகுதியினை பேரூராட்சி பெயரில் உட்பிரிவு செய்யப்பட வேண்டும். 2. இம்மனைப்பிரிவுக்கு இறுதி ஒப்புதல் வழங்கும் முன் நில ஆர்ஜிதம் இல்லை எனவும் எந்தத் துறையாலும் நில ஆர்ஜித நடவடிக்கை எடுக்கப்படவில்லை என்றும் மற்றும் நில ஆர்ஜிதம் செய்துதரக்கோரி மாவட்ட வருவாய் அலுவலரிடமிருந்து உத்தேசங்கள் ஏதும் பெறப்படவில்லை என்றும் உள்ளாட்சியால் உறுதி செய்து கொள்ள வேண்டும். 3. நில உரிமம் குறித்து சமர்ப்பிக்கப்பட்ட சான்றுகள் மற்றும் பரிசீலனைக்கு சமர்ப்பிக்கப்பட்ட ஆவணங்கள் சரியானவையல்ல என அறியப்பட்டால் அல்லது மனைப்பிரிவுக்கு தொழில்நுட்ப அனுமதி வழங்கியதால் பாதிப்பு ஏற்படக்கூடிய குழ்நிலை ஏற்பட்டின், மனைப்பிரிவுக்கு வழங்கப்பட்ட தொழில்நுட்ப ஒப்புதல் வெளித முன் அறிவிப்பு இன்றி நகர் ஊரமைப்பு துறையால் ரத்து செய்யப்படும். 4. இணையதள பதிவு எண். 7FABSJCE/THOOTHUKUDI/TC/2024 துரமாஅ - ல், கண்டுள்ள நிபந்தனைகள் அனைத்தும் பொருந்தும்.	
SWP/DTCP/THOOTHUKUDI/LAYOUT NO: 181/2024	
உதவி இயக்குநர் மாவட்ட நகர் ஊரமைப்பு அலுவலகம் தூத்துக்குடி	



மா.கார்த்திக்
அளவர் / உதவி வரைவாளர்

பா.ஜெயபால்
வரைவாளர் நிலை - III

Eight ways to know a piece of land before you pay for it.

This report covers one part of the picture. These cover the rest, drawn from the same government records, for any property in Tamil Nadu.

LandLens One

Ask anything about a property and get an answer grounded in live government records, with the sources shown.

[/landlens/one](#)



Verify My Land

Every record check run on one property and returned as a single report.

[/landlens/verify-my-land](#)



Legal Opinion

An advocate's written opinion on the title, built on the records we pull for it.

[/landlens](#)



One Map

Every layer on one map: the parcel, its boundary, zoning, water bodies and what sits around it.

[/landlens/one/map](#)



PriceMap

What land actually changed hands for around this plot, taken from the registered deeds.

[/landlens/pricemap](#)



Build Scope

What you are allowed to build here: floor space, height, coverage and setbacks.

[/landlens/build-scope](#)



Property Tracker

Watch a property and hear about it when something new is registered against it.

[/landlens/property-tracker](#)



Deal Room

Run the transaction in one place: documents, stamping, signatures and the parties.

[/landlens/deal-room](#)



Twenty-four checks you can run yourself, at no cost.

Records and verification

The registers themselves, read for you.

Encumbrance Certificate

Patta and Chitta

Field Measurement Sketch

EC Analyzer

Bank charge check

Court case search

Seller background check

Approval check by survey

Value and duty

What it is worth and what it costs to register.

Guideline value by street

Guideline value by survey

Stamp duty and registration fees

Capital gains

Floor space index

Area unit converter

Zoning and land use

What the plan says can happen on this land.

Land use zone finder

CMDA land use check

Coastal regulation zone

Master plan check

Water bodies finder

Airport height clearance

Registers and directories

Who holds it, and which office keeps the record.

Find your registering office

Temple property check

Waqf property check

RERA register



Every free tool
/tools



Services we run
for you
/services



The LandLens
suite
/landlens/one



Every claim in this document traces back to a government record.

Legal opinions, due diligence and title verification

Building plan, layout and sub-division approvals

Completion and occupancy certificates, regularisation

Escrow, negotiation and NRI property management

Land survey, soil testing, architecture and construction

Verified RealEstate
3/350/2 Mettukuppam,
OMR Thoraipakkam,
Chennai 600 097, India
hello@verified.realestate
+91 9996 12 9996

Prepared from the registers named on the page each finding sits on. Where a register could not be read, this document says so in its place rather than leaving the gap to be read as a clean result.

