

PP

APPROVAL RECORD

Planning Permission

Thoothukkudi district, Tamil Nadu

APPROVAL TYPE


Layout Approval

ISSUING AUTHORITY

Rural Panchayat


The approval as the planning authority issued it, reproduced in full behind this page.

An approval speaks to what was sanctioned, not to what was built. Completion is a separate record.

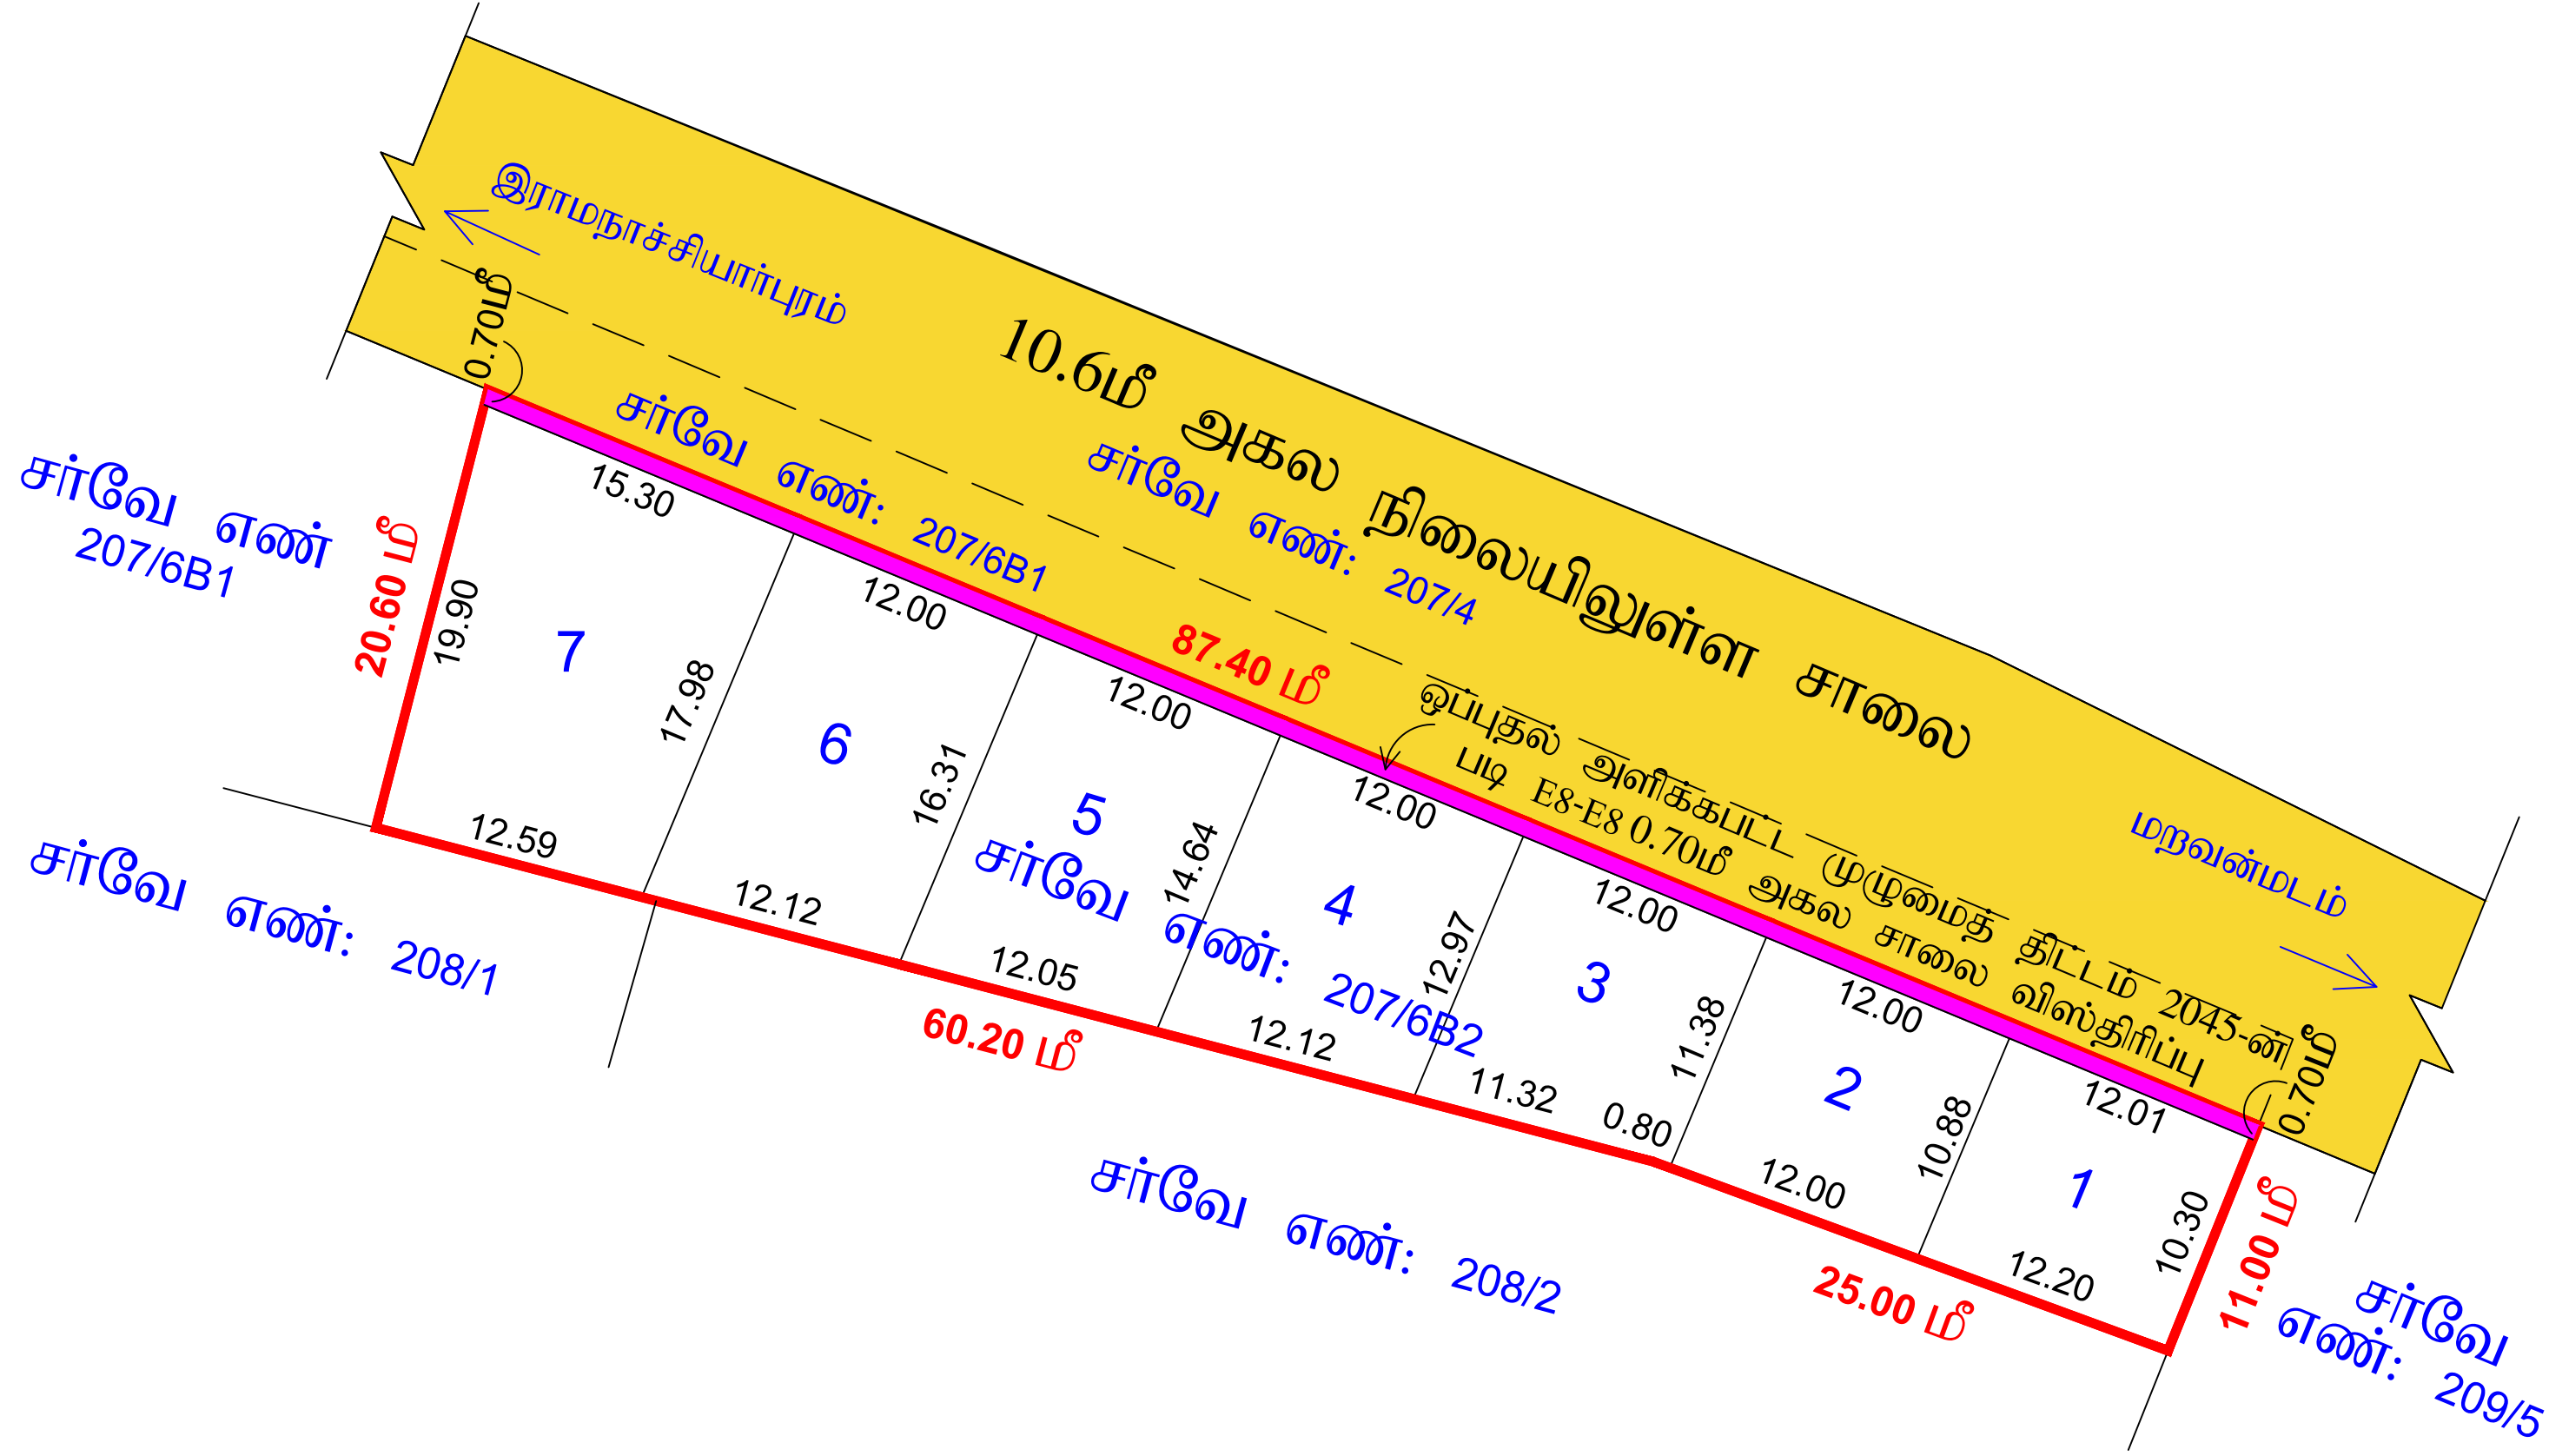

ஆ.மலர் கொடி
வரைவாளர் நிலை - III

மொ.சா. வாஸில் அகமது
திட்ட உதவியாளர்

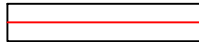மனைஉட்பிரிவு வரைபடம்		
தூத்துக்குடி மாவட்ட நகர் ஊரமைப்பு அலுவலகம், தூத்துக்குடி மாவட்டம், தூத்துக்குடி வட்டம், தூத்துக்குடி உள்ளூர் திட்டக் குழுமம்,தூத்துக்குடி ஊராட்சி ஒன்றியம், மறவன்மடம் ஊராட்சி, முத்துசாமிபுரம் கிராமம், நில அளவை எண்: 207/6B2 -ல் அமையும் குடியிருப்பு மனை உட்பிரிவு தொழில்நுட்ப ஒப்புதல் வரைபடம்.		
அளவு	: 1:400	
கோப்பு எண்	: DCN95Z5S/ THOOTHUKUDI / TCP/ 2026	
குறிப்பு		
மனைப்பிரிவின் பரப்பளவு = 1282.00 ச.மீ (31.68 சென்ட்)		
ஒப்புதல் அளிக்கப்பட்ட முழுமைத்		
திட்டம் சாலை விஸ்திரிப்பு பரப்பளவு = 61.14 ச.மீ		
சாலை விஸ்திரிப்பு நீங்களாக		
மனைகளின் பரப்பளவு = 1220.86 ச.மீ		
மனைப்பிரிவு இடத்தின் எல்லை		
கோரிய மனைகள் = 8		
ஒதுக்கிய மனைகள் = 7		
மனைப்பிரிவு இடத்தின் எல்லை		
		
நிலையிலுள்ள சாலை		
		
மனைப்பிரிவு சாலை		
		
ஒப்புதல் அளிக்கப்பட்ட முழுமைத்		
		
திட்டம் சாலை விஸ்திரிப்பு		
பூங்கா:		
(அரசாணை எண் 18 ந.நி(ம)கு.வ.துறை நாள் 04.02.2019ன் படி மனைப்பிரிவில் உத்தேசிக்கப்படவுள்ள 10% பூங்கா பரப்பிற்கு ஈடான அரசு வழிகாட்டி மதிப்பின் படி உரிய கட்டணத் தொகை மனுதாரரால் செலுத்தப்பட்டுள்ளது		
நிபந்தனைகள்:		
1. இம்மனைப்பிரிவிற்கு ஊராட்சியால் இறுதி ஒப்புதல் அளிக்கும் முன் இடத்தில் எந்தத்துறையாலும் நில ஆர்ஜித நடவடிக்கை எடுக்கப்படவில்லை என்றும் உள்ளாட்சி உறுதி செய்து கொள்ள வேண்டும்.		
2. நில உரிமம் குறித்து சமர்ப்பிக்கப்பட்ட சான்றுகள் மற்றும் பரிசீலனைக்கு சமர்ப்பிக்கப்பட்ட ஆவணங்கள் சரியானவையல்ல என அறியப்பட்டால் அல்லது மனைப்பிரிவிற்கு தொழில் நுட்ப ஒப்புதல் வழங்கியதால் பாதிப்பு ஏற்படக்கூடிய சூழ்நிலை ஏற்படின் மனைப்பிரிவிற்கு வழங்கப்பட்ட தொழில் நுட்ப ஒப்புதல் எவ்வித முன் அறிவிப்புமின்றி இரத்து செய்யப்படும்.		
3. இவ்வலுவலக உத்தரவு கடிதம் இணையதள பதிவு எண்-DCN95Z5S/THOOTHUKUDI/TCP/2025-ல் கண்டுள்ள நிபந்தனைகள் அனைத்தும் பொருந்தும்.		
SWP/DTCP/THOOTHUKUDI/SUBDIVISION LAYOUT NO: 72 /2026		
PLANNING PERMISSION NO: 32/2026		
உறுப்பினர் செயலர்/இணை இயக்குநர்(பொ) தூத்துக்குடி உள்ளூர் திட்டக் குழுமம் தூத்துக்குடி		

Eight ways to know a piece of land before you pay for it.

This report covers one part of the picture. These cover the rest, drawn from the same government records, for any property in Tamil Nadu.

LandLens One

Ask anything about a property and get an answer grounded in live government records, with the sources shown.

[/landlens/one](#)



Verify My Land

Every record check run on one property and returned as a single report.

[/landlens/verify-my-land](#)



Legal Opinion

An advocate's written opinion on the title, built on the records we pull for it.

[/landlens](#)



One Map

Every layer on one map: the parcel, its boundary, zoning, water bodies and what sits around it.

[/landlens/one/map](#)



PriceMap

What land actually changed hands for around this plot, taken from the registered deeds.

[/landlens/pricemap](#)



Build Scope

What you are allowed to build here: floor space, height, coverage and setbacks.

[/landlens/build-scope](#)



Property Tracker

Watch a property and hear about it when something new is registered against it.

[/landlens/property-tracker](#)



Deal Room

Run the transaction in one place: documents, stamping, signatures and the parties.

[/landlens/deal-room](#)



Twenty-four checks you can run yourself, at no cost.

Records and verification

The registers themselves, read for you.

Encumbrance Certificate

Patta and Chitta

Field Measurement Sketch

EC Analyzer

Bank charge check

Court case search

Seller background check

Approval check by survey

Value and duty

What it is worth and what it costs to register.

Guideline value by street

Guideline value by survey

Stamp duty and registration fees

Capital gains

Floor space index

Area unit converter

Zoning and land use

What the plan says can happen on this land.

Land use zone finder

CMDA land use check

Coastal regulation zone

Master plan check

Water bodies finder

Airport height clearance

Registers and directories

Who holds it, and which office keeps the record.

Find your registering office

Temple property check

Waqf property check

RERA register



Every free tool
/tools



Services we run
for you
/services



The LandLens
suite
/landlens/one



Every claim in this document traces back to a government record.

Legal opinions, due diligence and title verification

Building plan, layout and sub-division approvals

Completion and occupancy certificates, regularisation

Escrow, negotiation and NRI property management

Land survey, soil testing, architecture and construction

Verified RealEstate
3/350/2 Mettukuppam,
OMR Thoraipakkam,
Chennai 600 097, India
hello@verified.realestate
+91 9996 12 9996

Prepared from the registers named on the page each finding sits on. Where a register could not be read, this document says so in its place rather than leaving the gap to be read as a clean result.

