

PP

APPROVAL RECORD

Planning Permission

Thoothukkudi district, Tamil Nadu

APPROVAL TYPE


Layout Approval

ISSUING AUTHORITY

Rural Panchayat

The approval as the planning authority issued it, reproduced in full behind this page.

An approval speaks to what was sanctioned, not to what was built. Completion is a separate record.

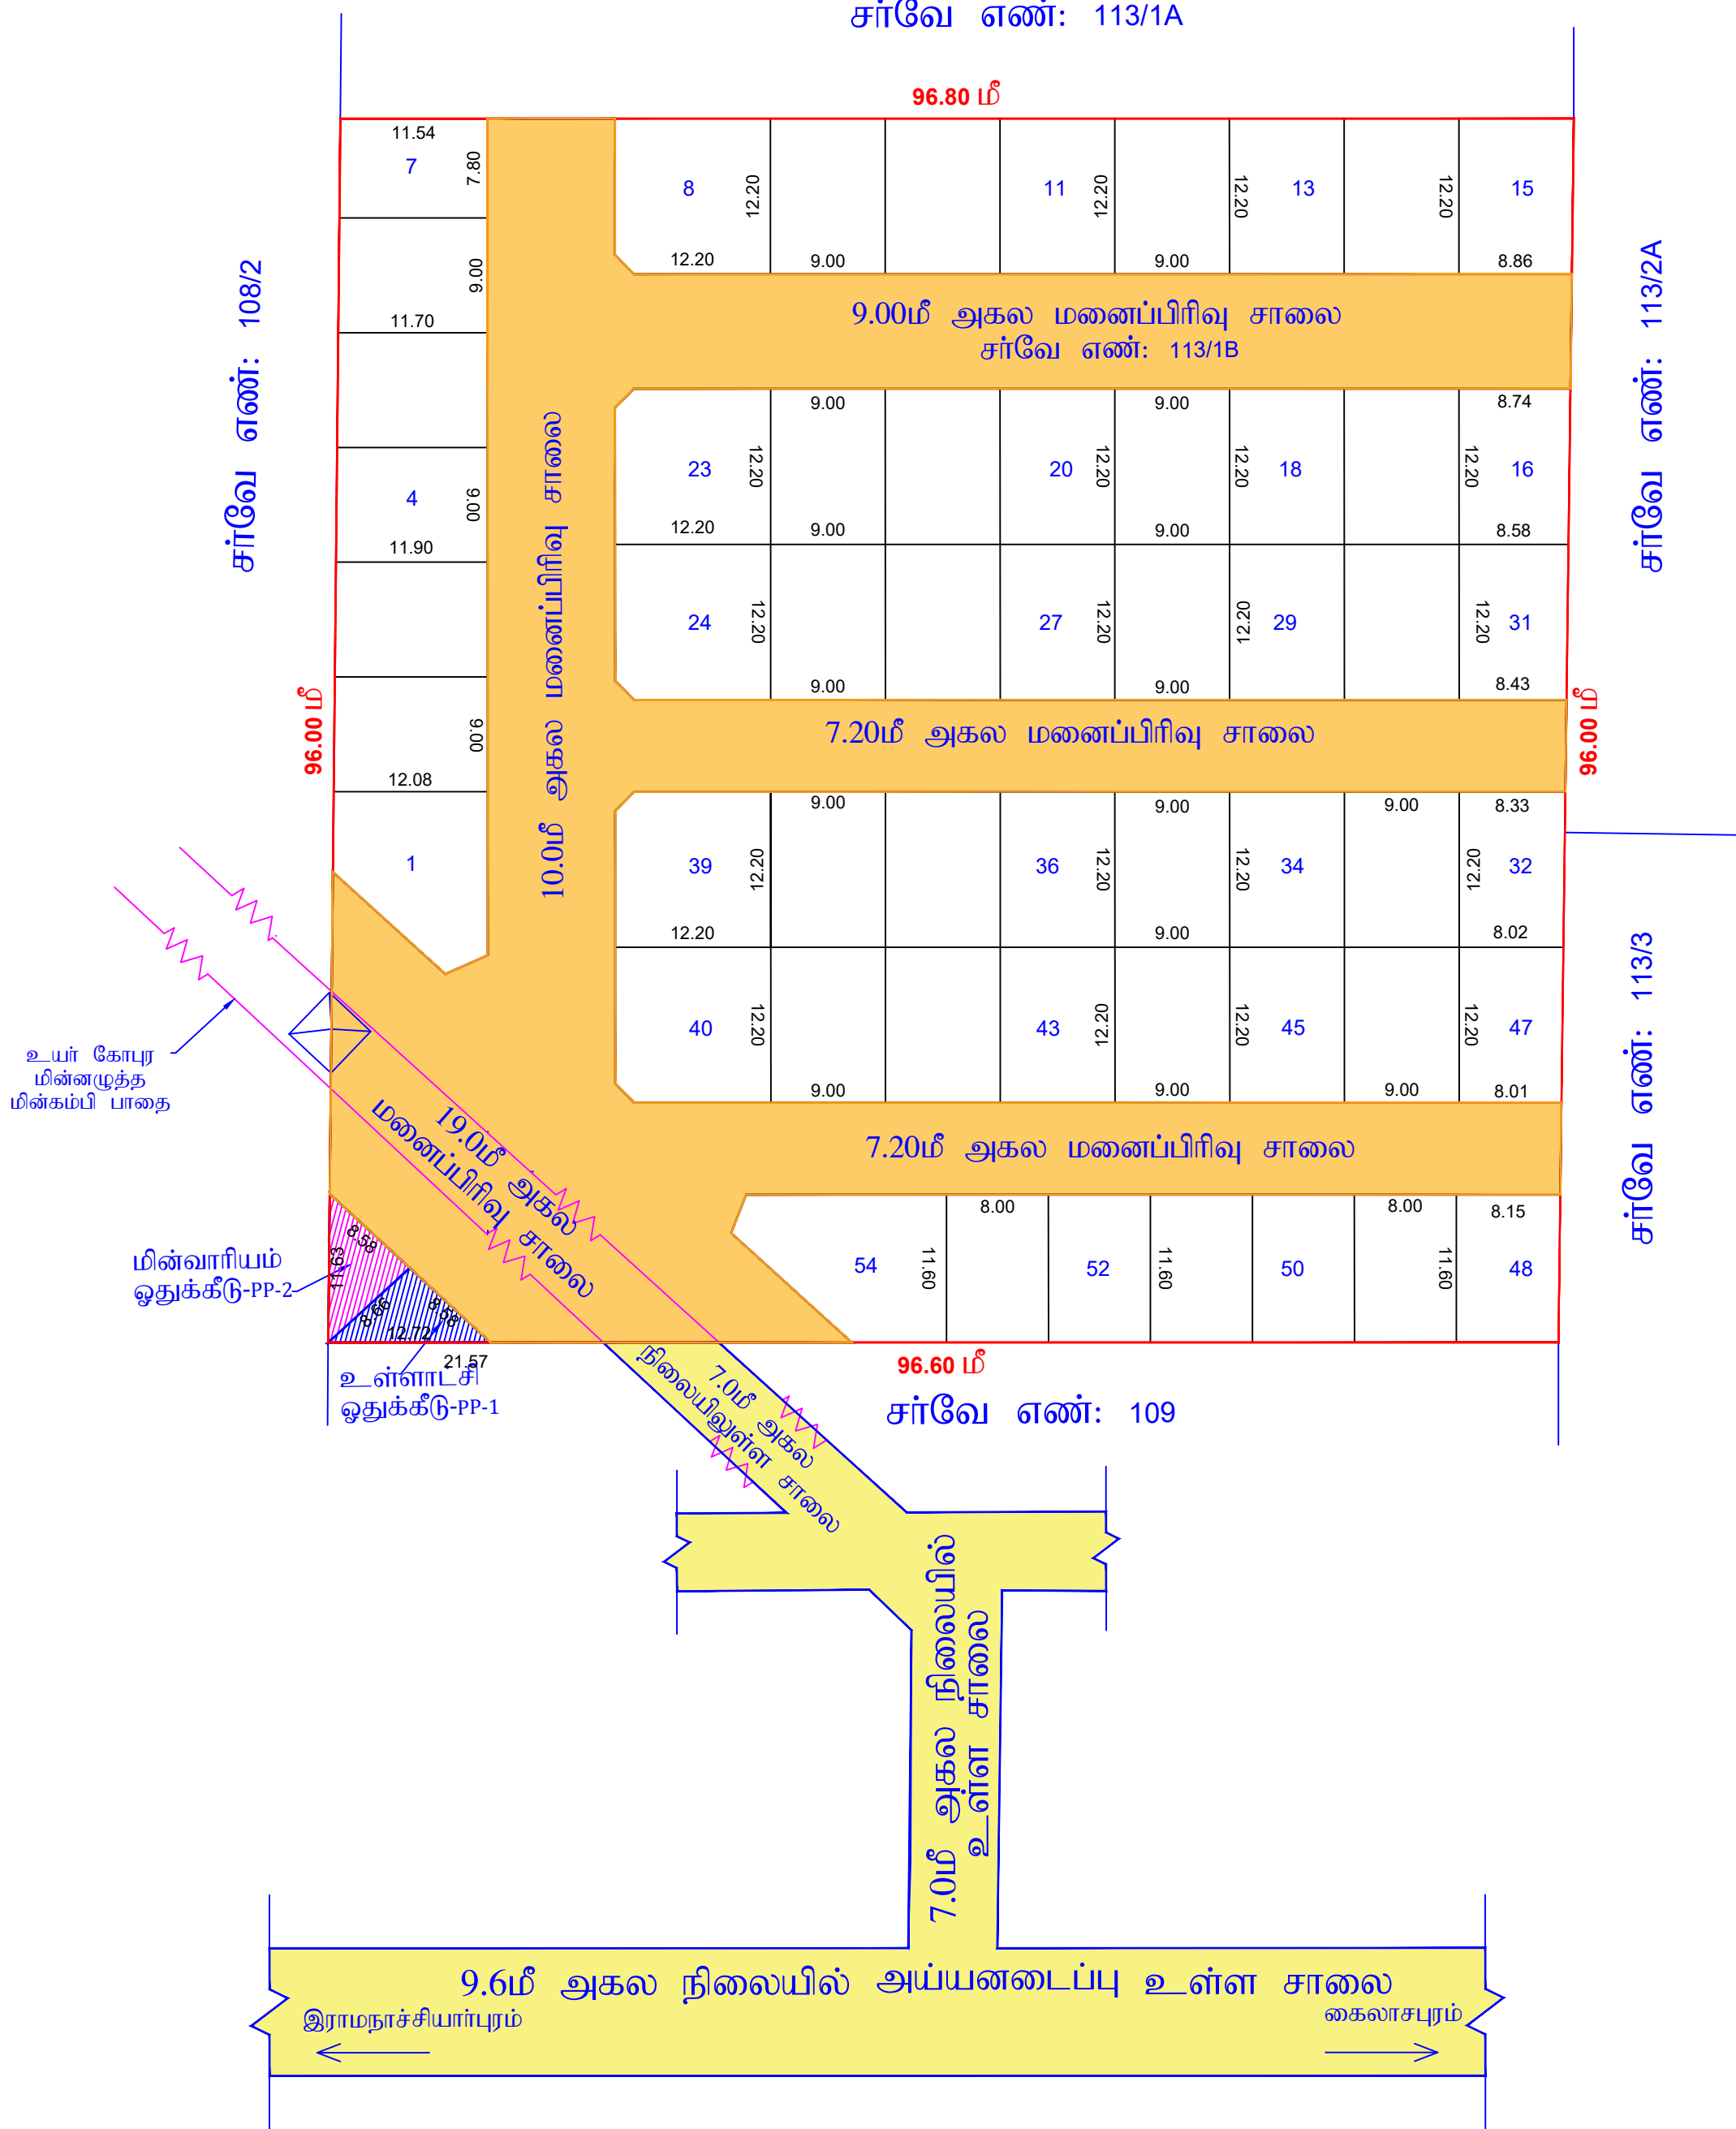

மாவட்ட நகர் ஊரமைப்பு அலுவலகம் - தூத்துக்குடி மாவட்டம்
அப்யனடைப்பு ஊராட்சி

தூத்துக்குடி மாவட்டம் தூத்துக்குடி வட்டம், தூத்துக்குடி உள்ளூர்
திட்டக் குழுவும் தூத்துக்குடி ஊராட்சி ஒன்றியம், அப்யனடைப்பு
ஊராட்சி மற்றும் கிராமம், நில அளவை எண்: 113/1B-ல் அமையும்
குடியிருப்பு மனைப்பிரிவின் தொழில்நுட்ப ஒப்புதல் வரைபடம்.

அளவு : 1:400
கோப்பு எண் : DZSWTRLD / THOOTHUKUDI / TCP / 2026

குறிப்பு
மனைப்பிரிவின் பரப்பளவு = 9200.00 ச.மீ (2.27ஏக்கர்)
உத்தேச மனைப்பிரிவின் சாலையின் பரப்பு = 3186.81 ச.மீ
சாலை நீங்கலாக மனைகளின் பரப்பு = 6031.19 ச.மீ
கோரிய மனைகள் = 54
ஒதுக்கிய மனைகள் = 54
மனைப்பிரிவு இடத்தின் எல்லை
நிலையிலுள்ள சாலை

பொது ஒதுக்கீடுகள்:-
TNCBR 2019 விதி எண் 47(6) ன் படி மனைப்பிரிவுக்கு
10% OSR பரப்பிற்கு ஈடாக அரசு வழிகாட்டி மதிப்பின் படி
மனுதாரரால் செலுத்தப்பட்டுள்ளது. மனைப்பிரிவு சாலை,
உள்ளாட்சி ஒதுக்கீடுகள் மற்றும் மூலை முடக்குகள் தானமாக
உள்ளாட்சிக்கும் மற்றும் மின்வாரிய ஒதுக்கீடு பகுதியினை
மின் வாரியத்திற்கும் ஒப்படைப்பு செய்யப்பட்டுள்ளது.
மனைப்பிரிவு சாலை - 3186.81 ச.மீ
உள்ளாட்சி - PP-1 - 37.15 ச.மீ (0.61%)
மின்சார வாரியம் - PP-2 - 37.15 ச.மீ (0.61%)

மூலை முடக்கு
7.20மீ - 12.00மீ அகல சாலை வரை 1.50மீ x 1.50மீ

நிபந்தனைகள்:
1) அரசாணை எண்:18 மற்றும் 16 நகராட்சி நிர்வாகம் மற்றும் குடிநீர்
வழங்கல் துறை 04.02.2019 மற்றும் 31.01.2020-ல் பரிசீலிக்கப்பட்டதில்
அரசாணை விட்டுவசதி மற்றும் நகர்புற வளாட்சி (ம4(1))துறை-ன்
அரசாணை எண்-181, நாள் 09.12.2020 படி ஒத்திசைவிற்கு
மனைப்பிரிவிற்கான சாலை, பூங்கா மற்றும் உள்ளாட்சிக்கு ஒப்படைக்கப்பட
வேண்டிய பொது ஒதுக்கீடு பகுதிகளை உள்ளாட்சிக்கு தானமாக ஒப்படைப்பு
செய்யப்பட்டுள்ளது.
2) இம்மனைப்பிரிவிற்கு பேரூராட்சியால் இறுதி ஒப்புதல் அளிக்கும் முன்
இடத்தில் எந்தத்துறையாலும் நில ஆர்ஜித நடவடிக்கை எடுக்கபடவில்லை
என்றும் நில ஆர்ஜிதம் செய்து தரக்கோரி மாவட்ட வருவாய்
அலுவலரிடமிருந்து உத்தேசங்கள் ஏதும் பெறப்படவில்லை என்றும்
உள்ளாட்சி உறுதி செய்து கொள்ள வேண்டும்.

3) நில உரிமம் குறித்து சமர்ப்பிக்கப்பட்ட சான்றுகள் மற்றும் பரிசீலனைக்கு
சமர்ப்பிக்கப்பட்ட ஆவணங்கள் சரியானவையல்ல என அறியப்பட்டால்
அல்லது மனைப்பிரிவிற்கு தொழில் நுட்ப ஒப்புதல் வழங்கியதால் பாதிப்பு
ஏற்படக்கூடிய சூழ்நிலை ஏற்படின் மனைப்பிரிவிற்கு வழங்கப்பட்ட தொழில்
நுட்ப ஒப்புதல் எவ்வித முன் அறிவிப்பமின்றி இரத்து செய்யப்படும்.

4) இணையதள பதிவு எண். DZSWTRLD / THOOTHUKUDI / TCP / 2026 -ல், கண்டுள்ள
நிபந்தனைகள் அனைத்தும் பொருந்தும்.

SWP/DTCP/THOOTHUKUDI/LAYOUT NO:68/2026
PLANNING PERMISSION NO:31/2026

உறுப்பினர் செயலர்/இணை இயக்குநர்(பொ)
தூத்துக்குடி உள்ளூர் திட்டக் குழுவும் /
மாவட்ட நகர் ஊரமைப்பு அலுவலகம்
தூத்துக்குடி

Eight ways to know a piece of land before you pay for it.

This report covers one part of the picture. These cover the rest, drawn from the same government records, for any property in Tamil Nadu.

LandLens One

Ask anything about a property and get an answer grounded in live government records, with the sources shown.

[/landlens/one](#)



Verify My Land

Every record check run on one property and returned as a single report.

[/landlens/verify-my-land](#)



Legal Opinion

An advocate's written opinion on the title, built on the records we pull for it.

[/landlens](#)



One Map

Every layer on one map: the parcel, its boundary, zoning, water bodies and what sits around it.

[/landlens/one/map](#)



PriceMap

What land actually changed hands for around this plot, taken from the registered deeds.

[/landlens/pricemap](#)



Build Scope

What you are allowed to build here: floor space, height, coverage and setbacks.

[/landlens/build-scope](#)



Property Tracker

Watch a property and hear about it when something new is registered against it.

[/landlens/property-tracker](#)



Deal Room

Run the transaction in one place: documents, stamping, signatures and the parties.

[/landlens/deal-room](#)



Twenty-four checks you can run yourself, at no cost.

Records and verification

The registers themselves, read for you.

Encumbrance Certificate

Patta and Chitta

Field Measurement Sketch

EC Analyzer

Bank charge check

Court case search

Seller background check

Approval check by survey

Zoning and land use

What the plan says can happen on this land.

Land use zone finder

CMDA land use check

Coastal regulation zone

Master plan check

Water bodies finder

Airport height clearance

Value and duty

What it is worth and what it costs to register.

Guideline value by street

Guideline value by survey

Stamp duty and registration fees

Capital gains

Floor space index

Area unit converter

Registers and directories

Who holds it, and which office keeps the record.

Find your registering office

Temple property check

Waqf property check

RERA register



Every free tool
/tools



Services we run
for you
/services



The LandLens
suite
/landlens/one



Every claim in this document traces back to a government record.

Legal opinions, due diligence and title verification

Building plan, layout and sub-division approvals

Completion and occupancy certificates, regularisation

Escrow, negotiation and NRI property management

Land survey, soil testing, architecture and construction

Verified RealEstate
3/350/2 Mettukuppam,
OMR Thoraipakkam,
Chennai 600 097, India
hello@verified.realestate
+91 9996 12 9996

Prepared from the registers named on the page each finding sits on. Where a register could not be read, this document says so in its place rather than leaving the gap to be read as a clean result.

