

PP

APPROVAL RECORD

Planning Permission

Veerapandianpatnam
Thoothukkudi district, Tamil Nadu


APPROVAL TYPE
Building Plan

ISSUING AUTHORITY
Rural Panchayat


PURPOSE
Commercial

The approval as the planning authority issued it, reproduced in full behind this page.


An approval speaks to what was sanctioned, not to what was built. Completion is a separate record.

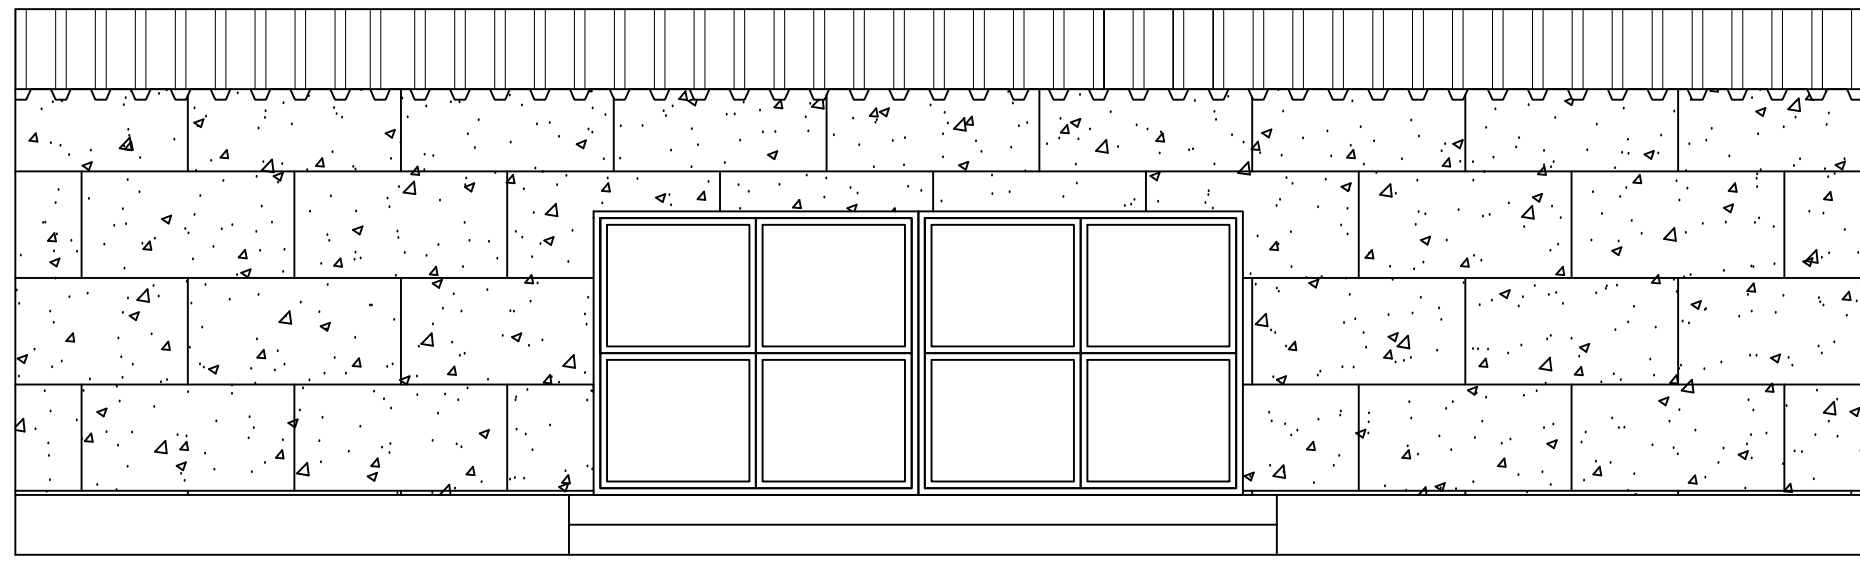


ELEVATION

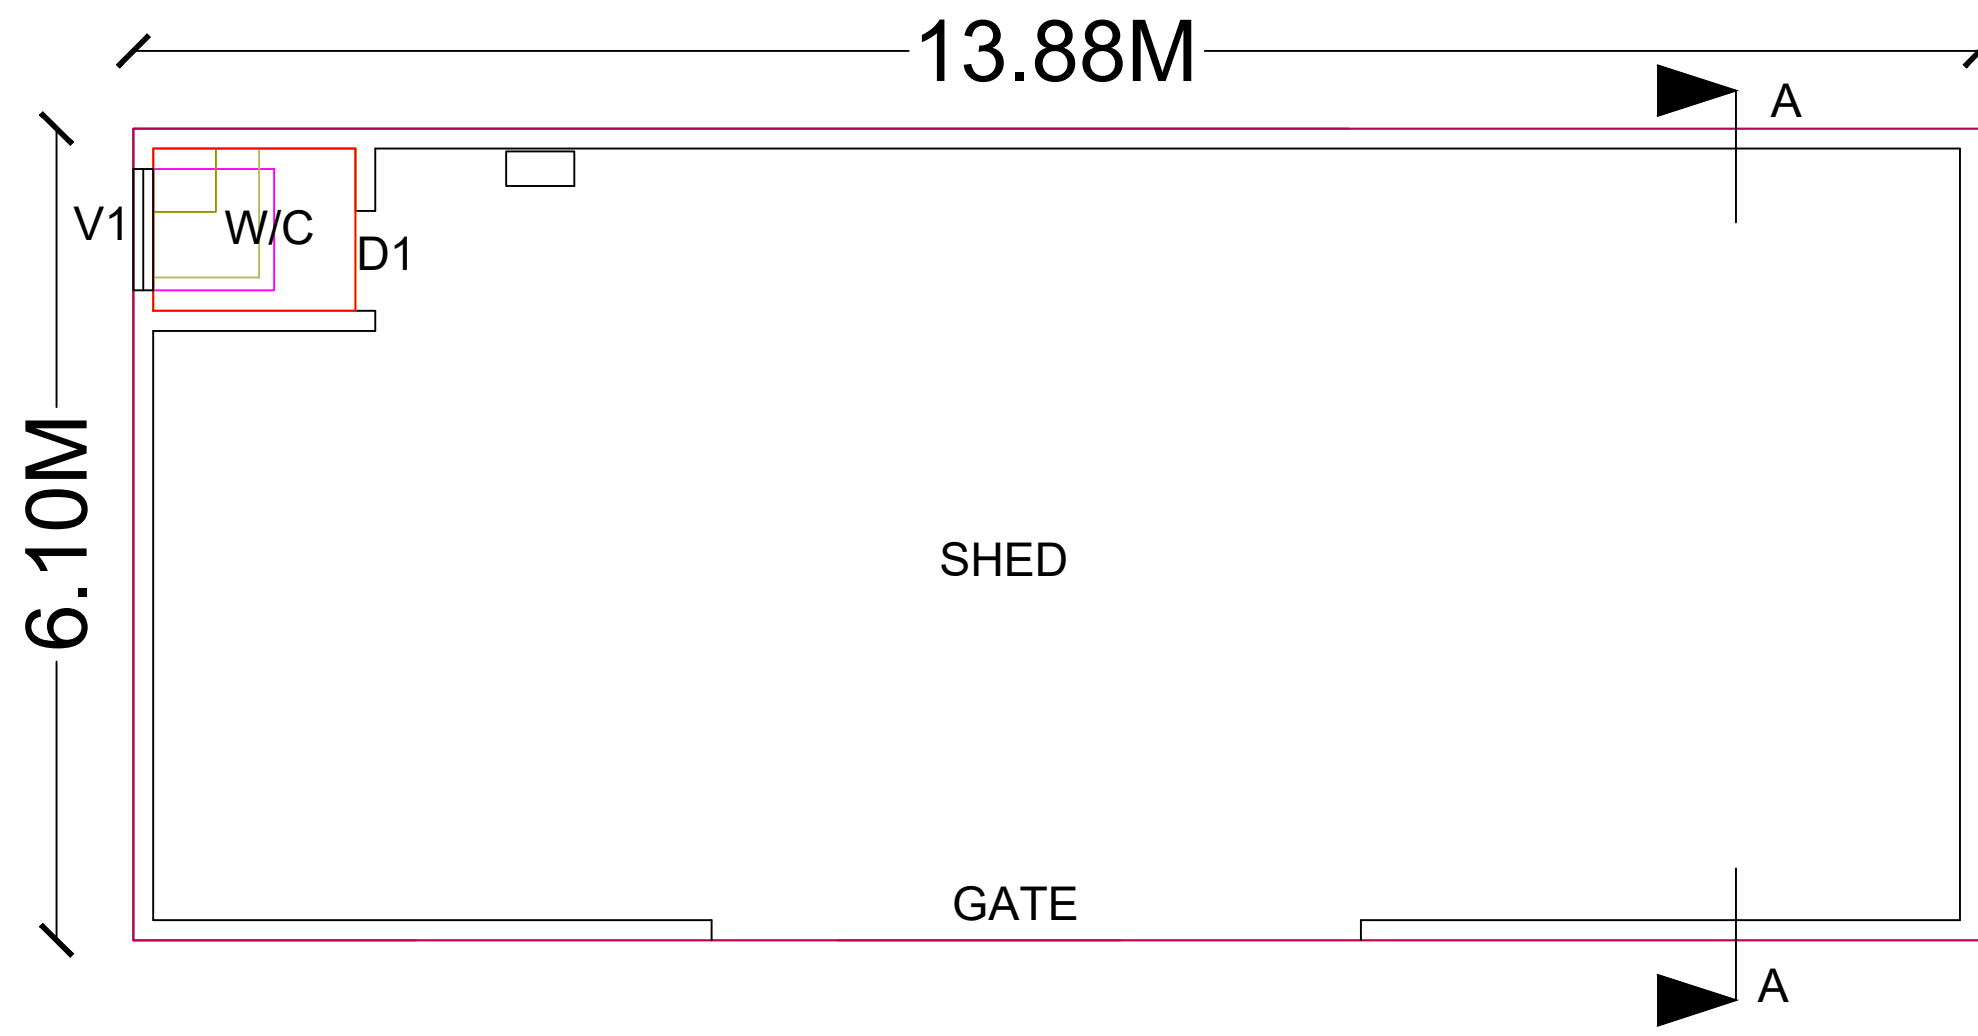







GROUND FLOOR PLAN

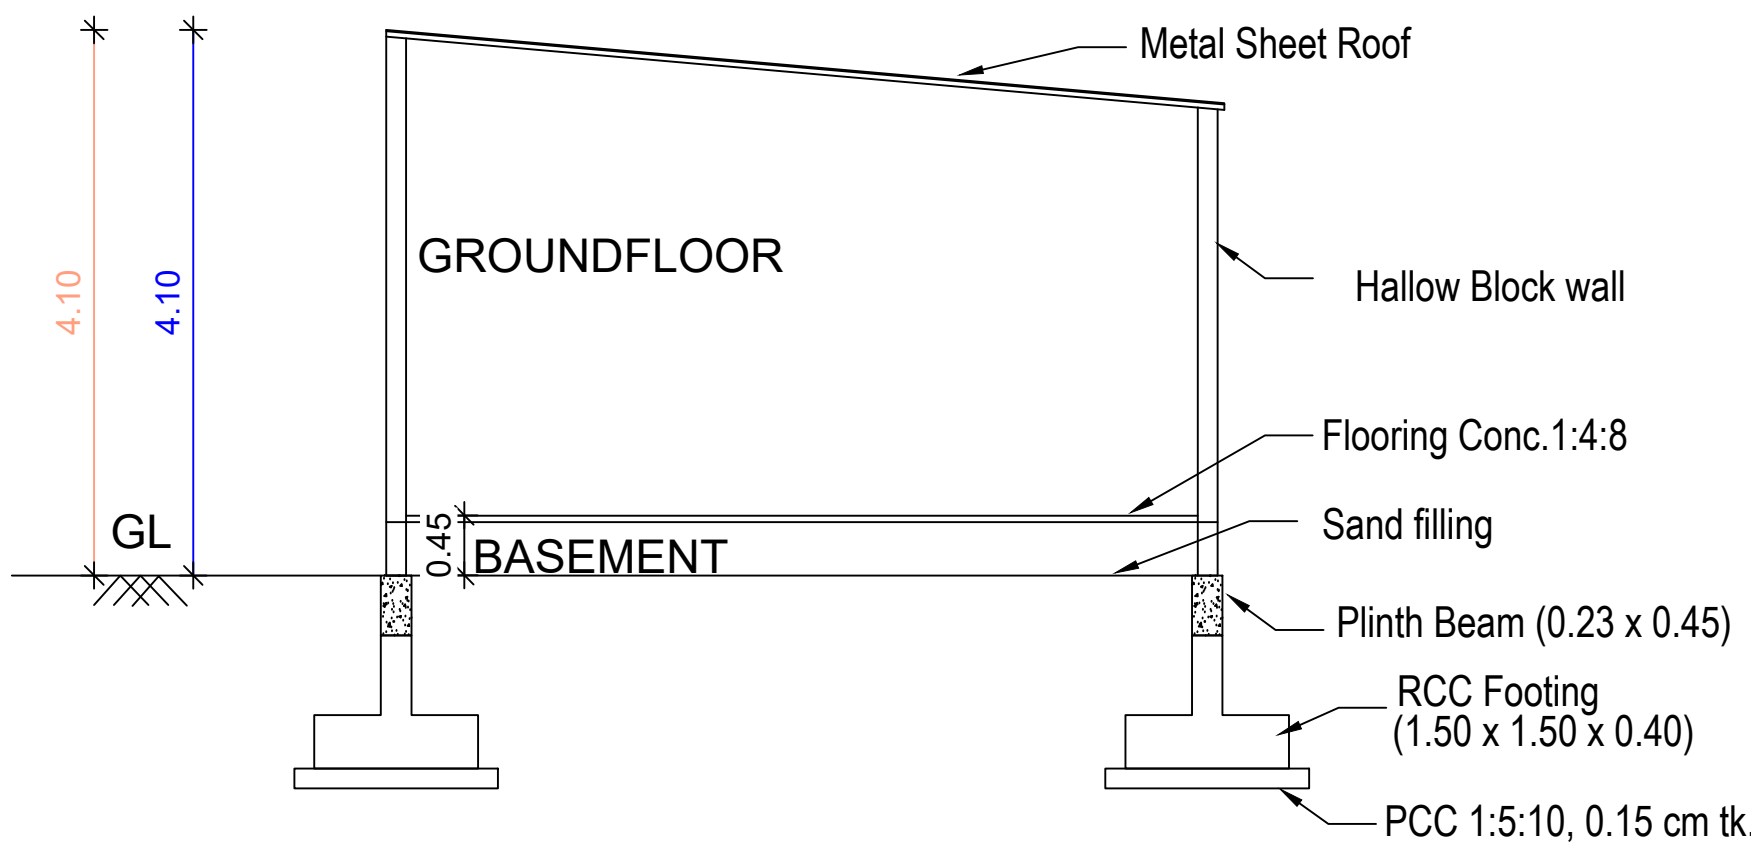

SECTION ON X-X

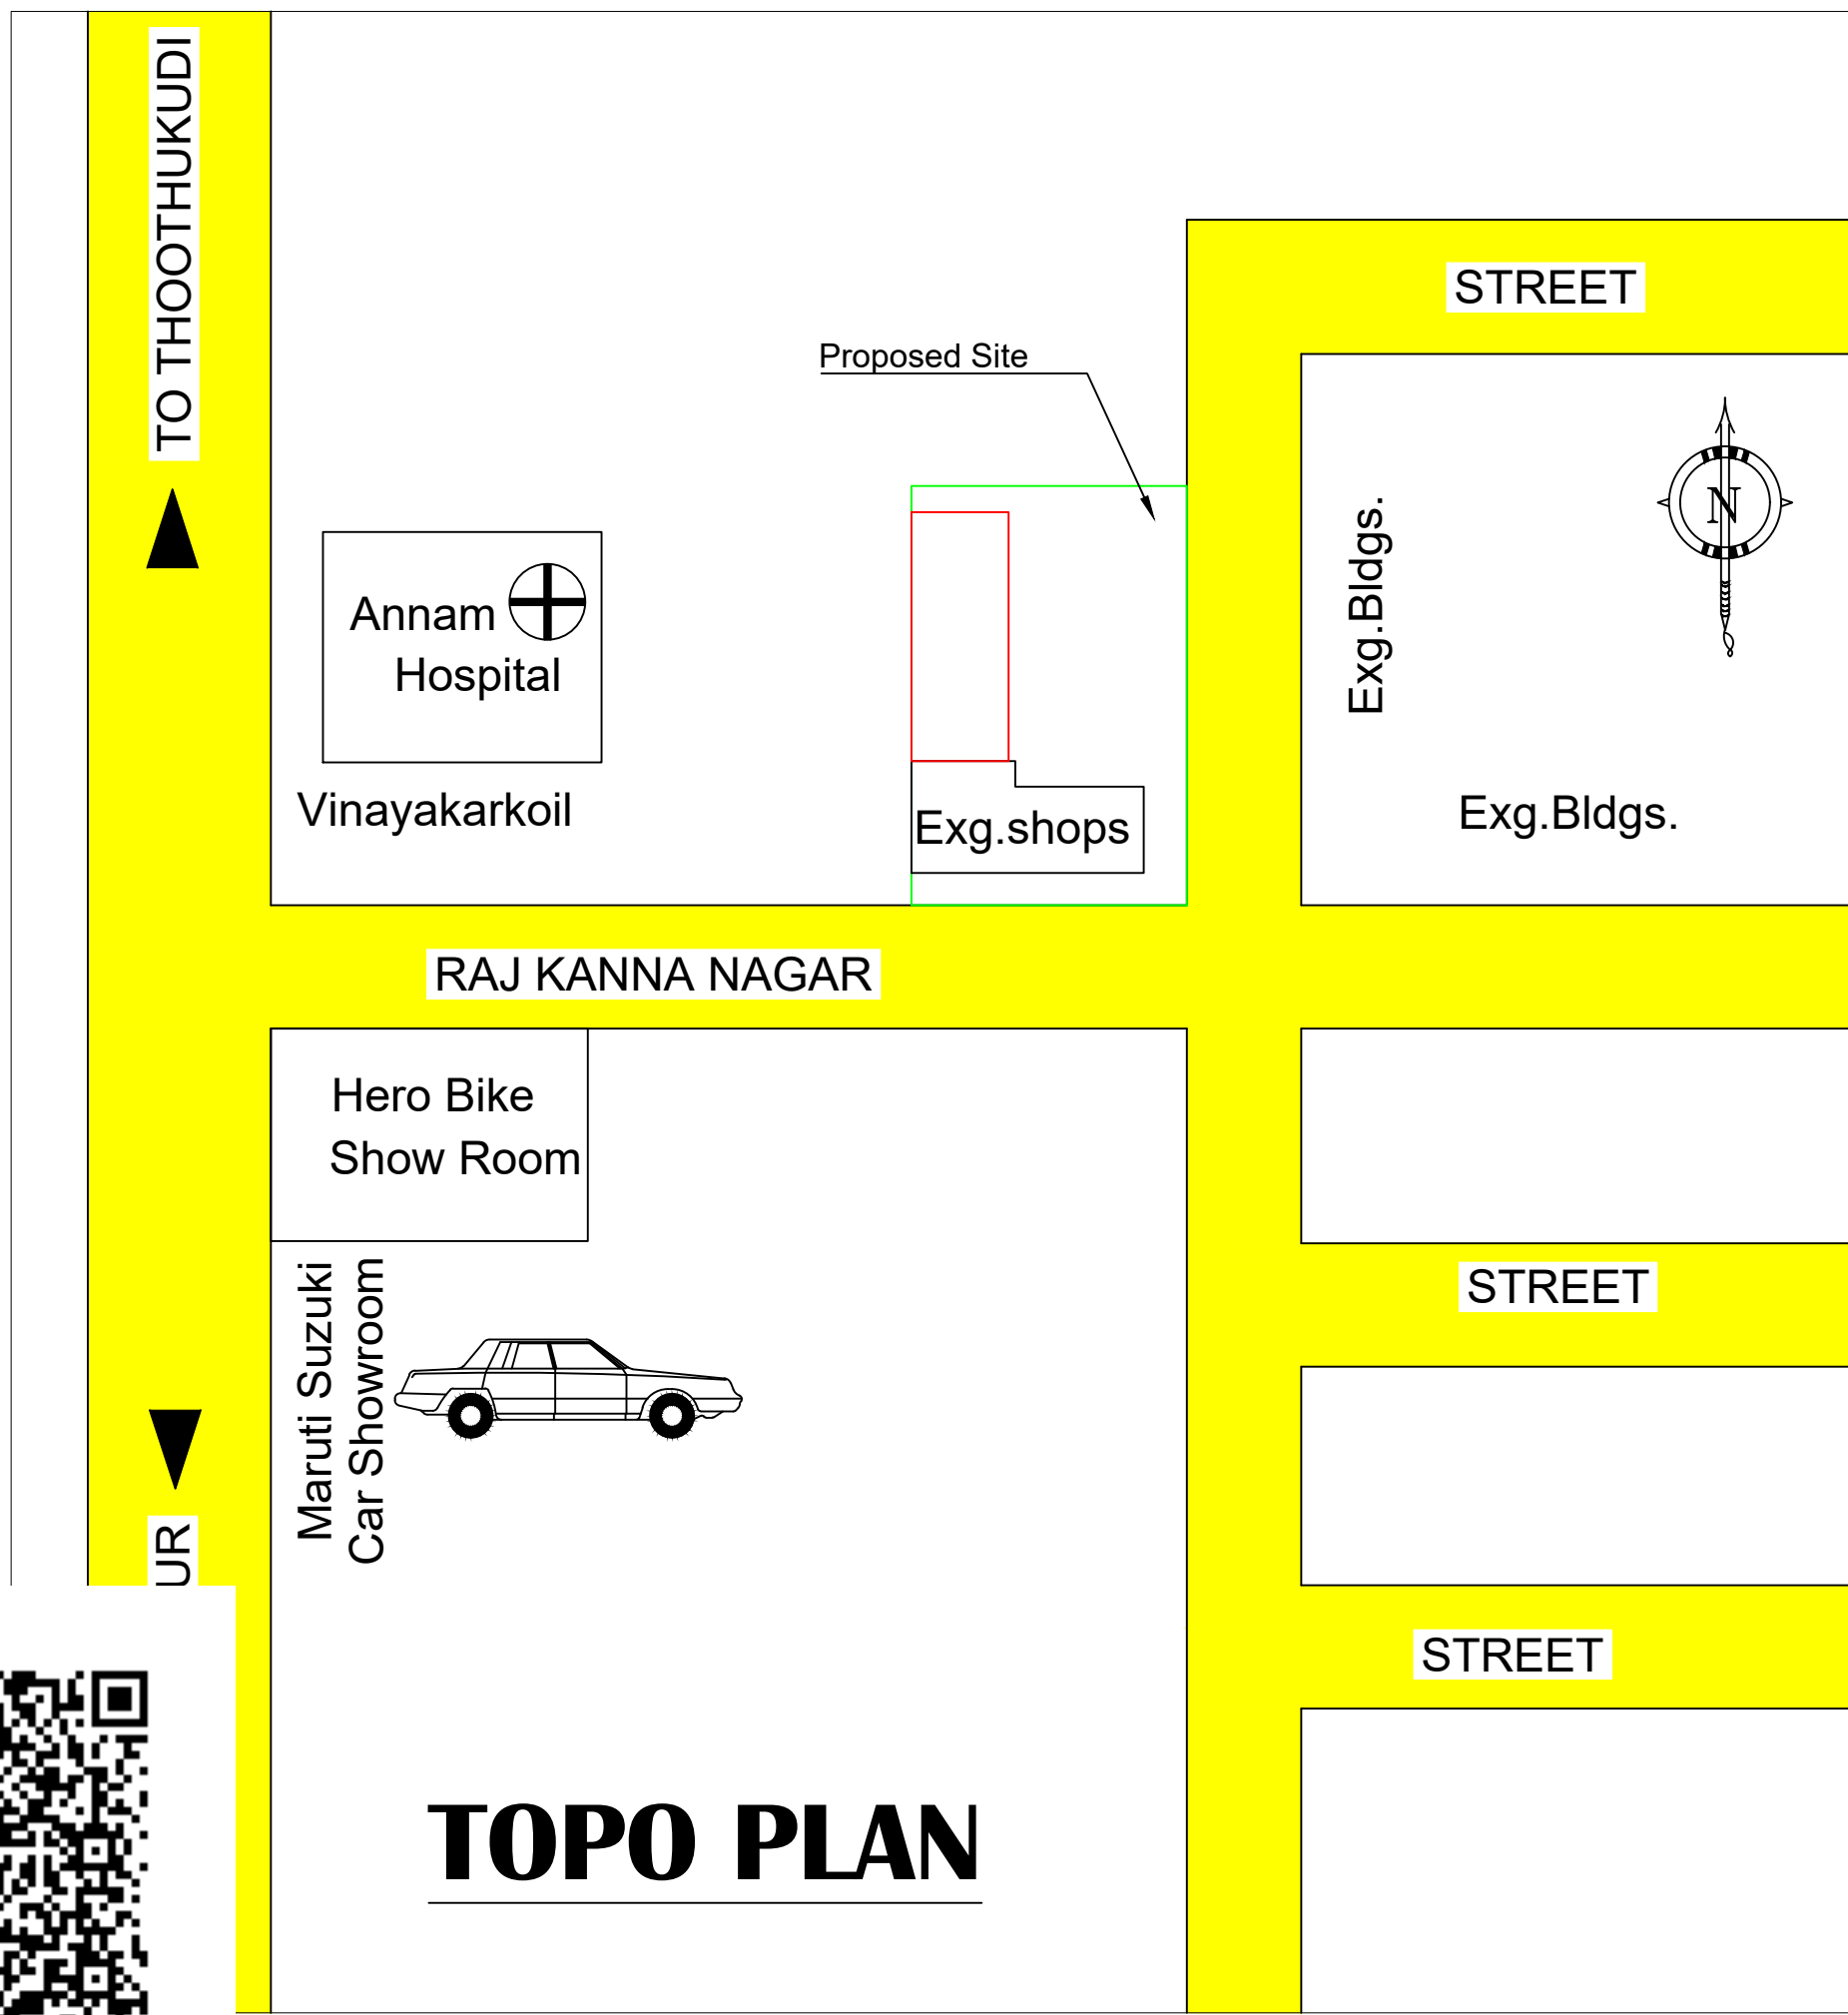

TOPO PLAN

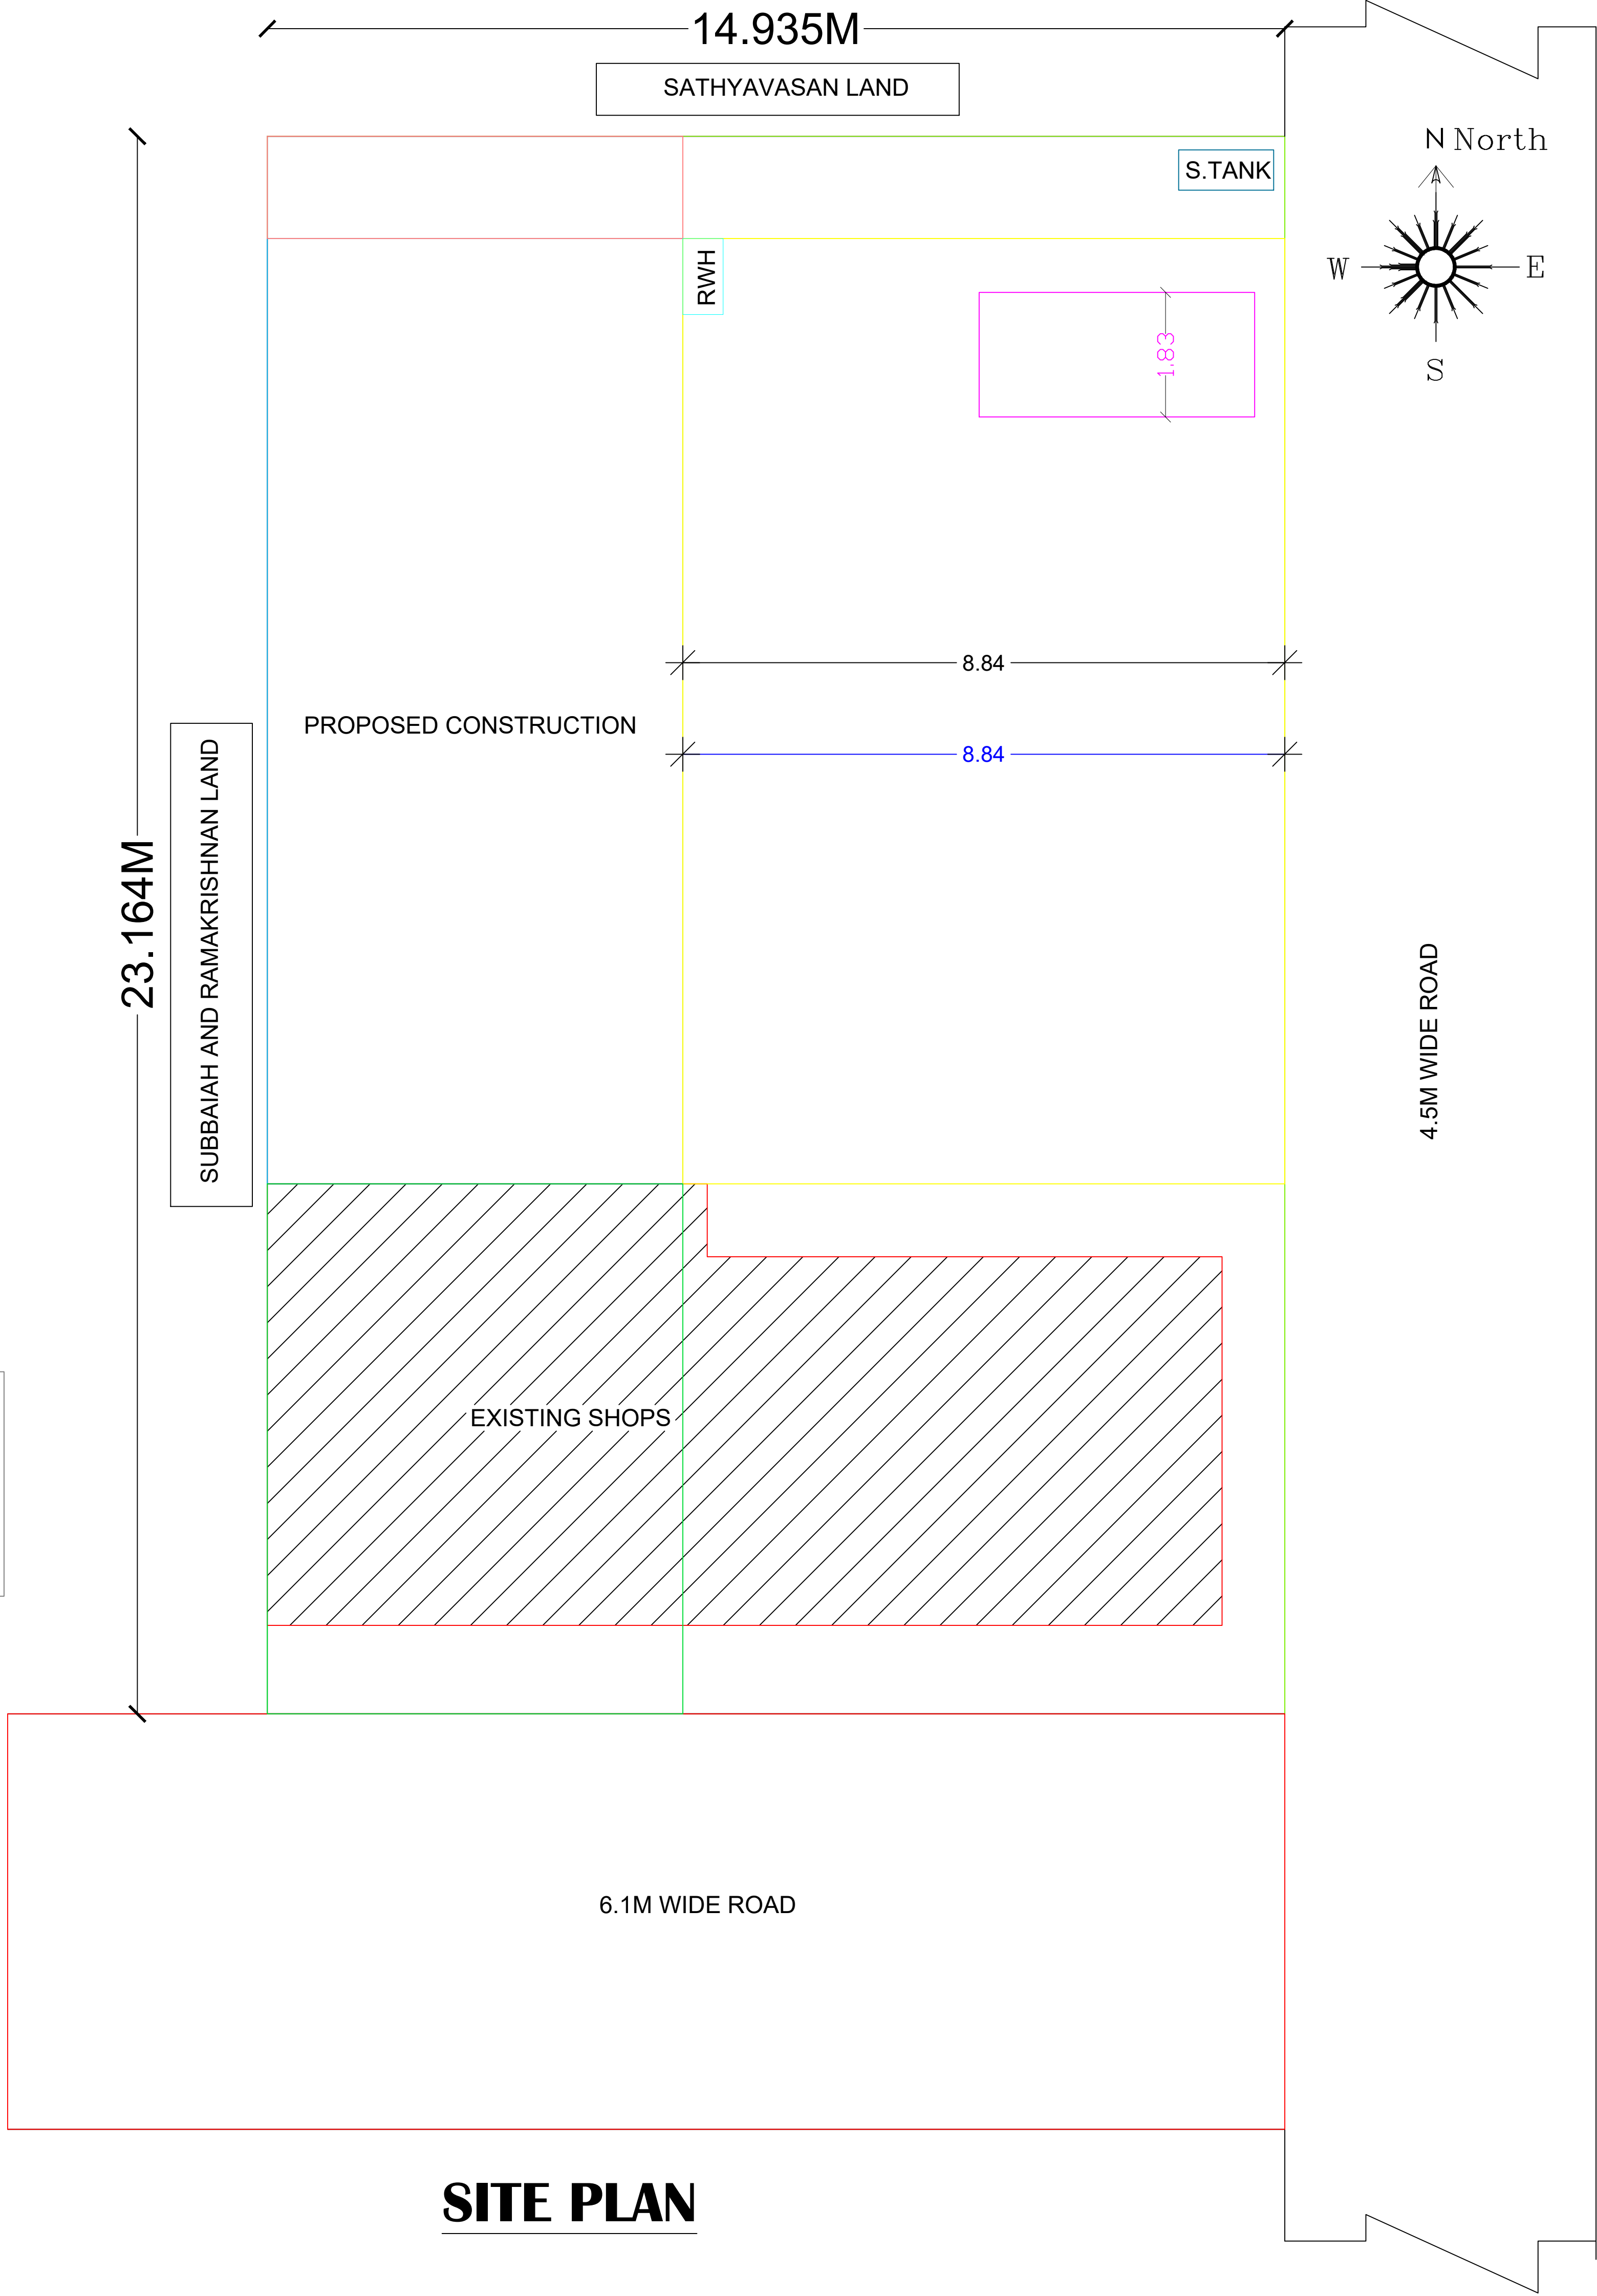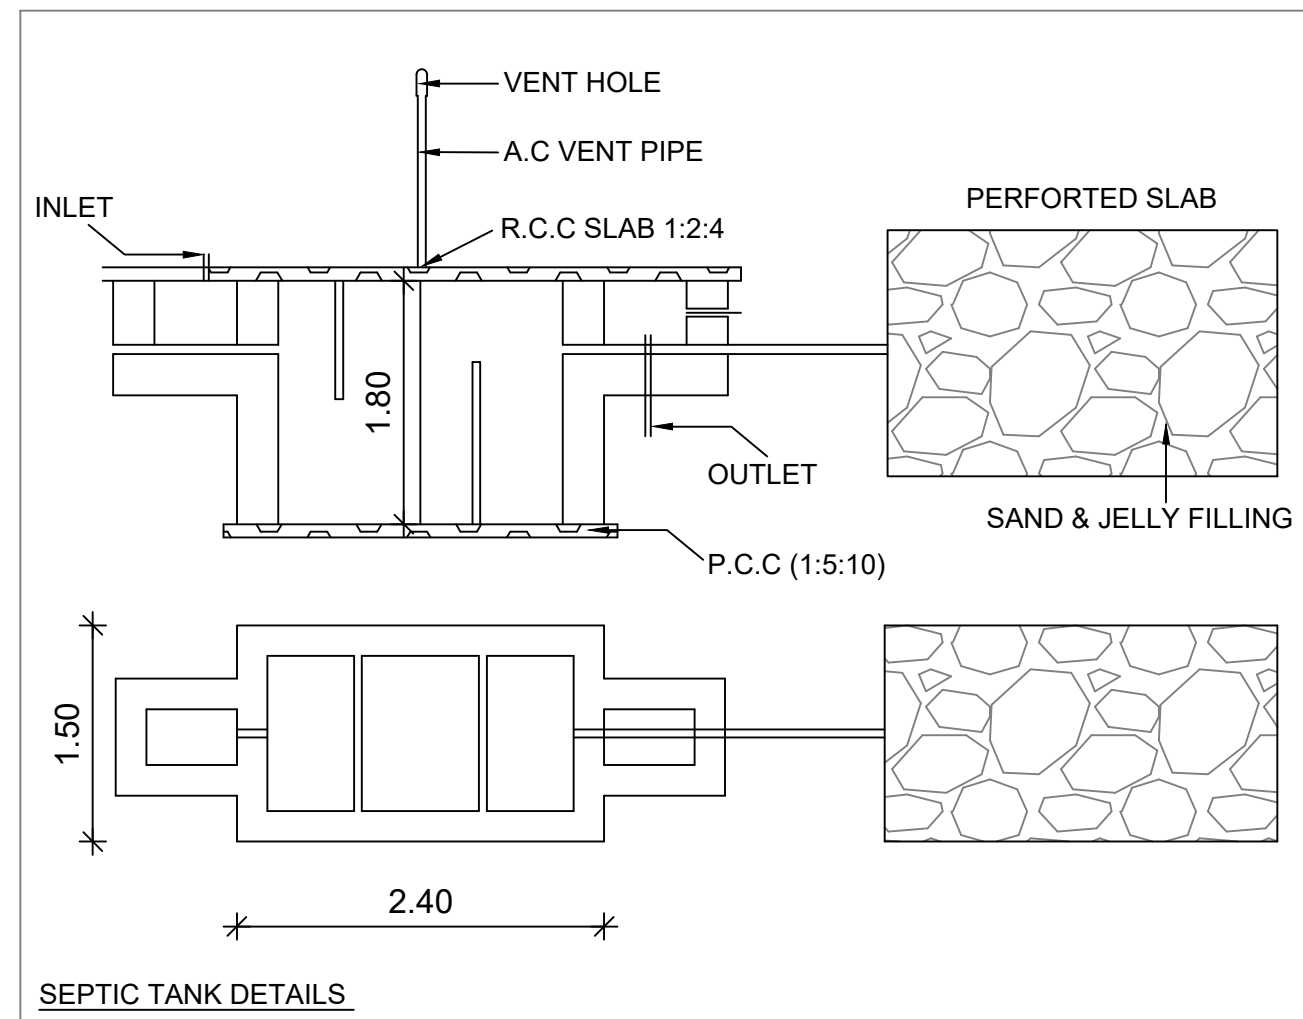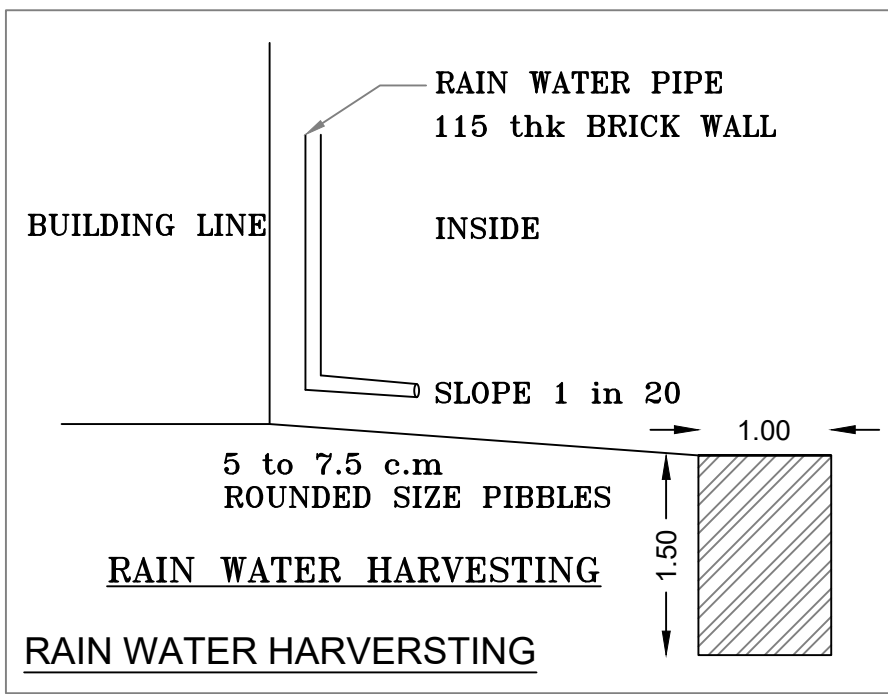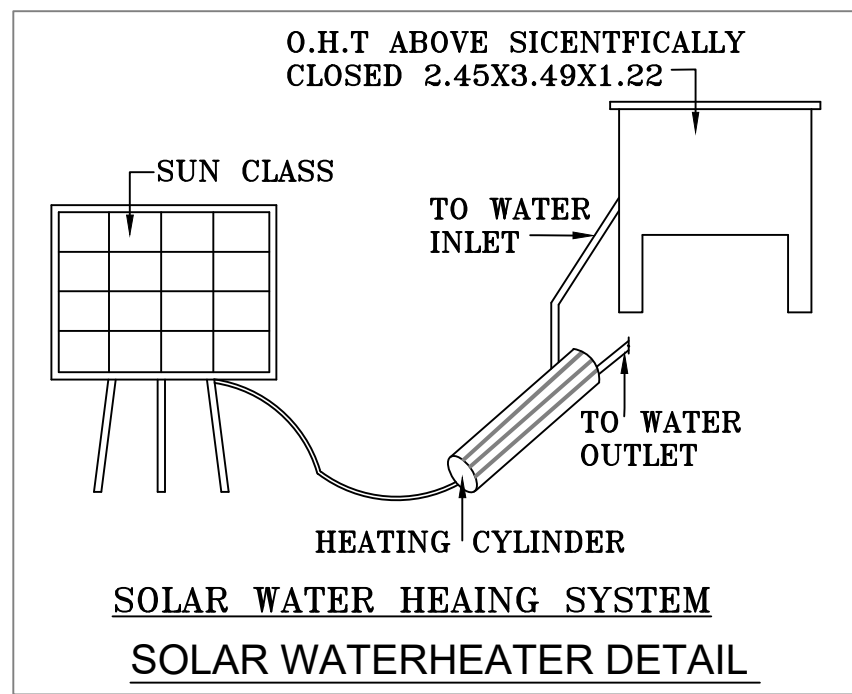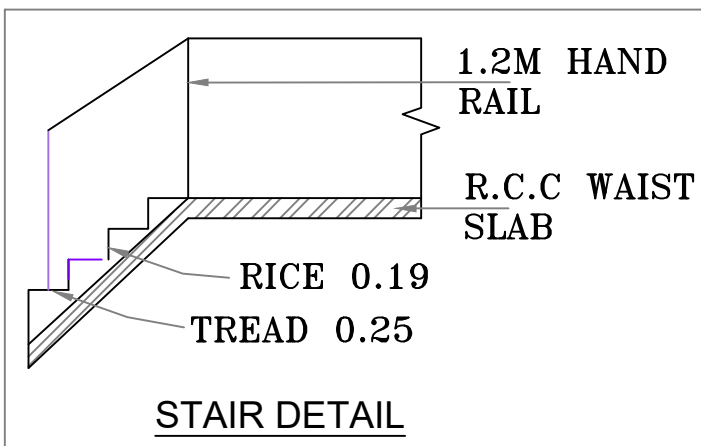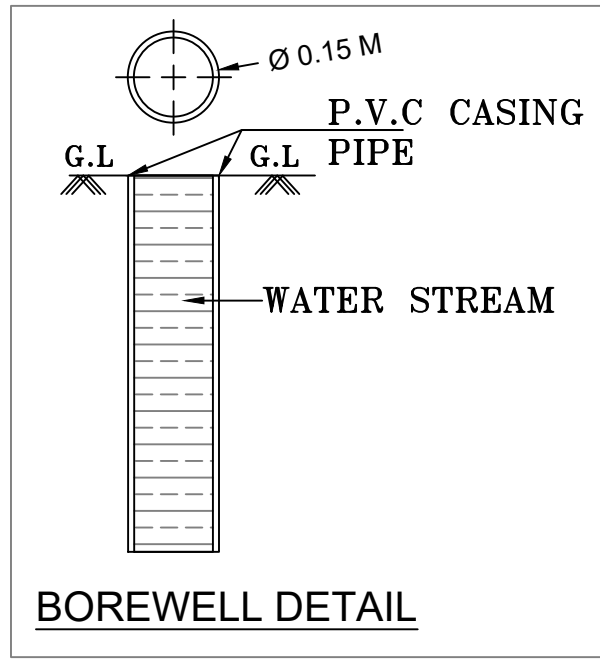

SITE PLAN

PLAN SHOWING THE PROPOSED ADDITIONAL
CONSTRUCTION OF METAL SHEET ROOFED COMMERCIAL L
BUILDING (EXISTING SHOPS D.NOS:2/217/23, 2/217/22,
2/217/21, 2/217/20, 2/217/19) IN SURVEY NO:220,
R.S.NO:220/31A1A1, PATTa NO:3456 AT RAJ KANNA NAGAR,
WARD NO:9 IN VEERAPANDIANPATTINAM VILLAGE
PANCHAYAT, TIRUCHENDUR PANCHAYAT UNION,
THOOTHUKUDI DISTRICT.

APPLICANT NAME: MOHAMED THAMBI.

PLAN INFO
PLOT_NO= 0
PATTa_NO=0
DISTRICT=THOOTHUKUDI
SINGLE_FAMILY_BLDG=NO
CRZ=NO
SECURITY_ZONE=NO
ACCESS_WIDTH_M=8.84
WHETHER_GovT_OR_AIDED_SCHOOL=NO
PLOT_AREA_M2=345.97
AS_AT_SITE=346.01
FMB_OR_PLR=345.97
AS_PER_DOCUMENT=345.97
ROAD_WIDTH=6.10
ROAD_LENGTH=100
AVG_PLOT_DEPTH= 23.164
AVG_PLOT_WIDTH= 14.935
LAND_USE_ZONE = COMMERCIAL
TALUK=THIRUCHENDUR
RWH_DECLARED=YES
BUILDING_NEAR_TO_RIVER=NO
AREA_TYPE=OTHERS
BUILDING_NEAR_MONUMENT=NO
BUILDING_NEAR_GovT_BLDG=NO
NOC_FOR_CONSTRUCTION_NEAR_MONUMENT=NO
SURVEY_NO=220/1D1B1
BLOCK_1_B-SHOP_MEMBER_COUNT=1
JURISDICTION_TYPE=PANCHAYAT
OSR_APPLICABLE=NO
PREMIUM_FSI_REQUIRED=NO
IS_APPROVED_LAYOUT=NO
IS_SWIMMING_POOL_EXISTS=NO
IF_HERITAGE_TOWN_LESSTHAN_1KM_RADIUS=NO

ALL DIMENSIONS ARE IN METRE ONLY.

JOINERIES		COLOUR INDEX:
G-GATE	2.44M X 2.13M	
D1-DOOR	0.75M X 2.13M	
V1- VENTILATOR	0.91M X 0.91M	SCALE :
		1:100 , N.T.S

AREA STATEMENT:

PLOT EXTENT		
AS PER DOCUMENT	: 345.97 Sq.M	(3724.00 Sq.ft)
AS PER PATTa/FMB	: 345.97 Sq.M	(3724.00 Sq.ft)
AS PER SUPERIMPOSED	: 345.97 Sq.M	(3724.00 Sq.ft)
	SQ.M.	SQ.FT.
Existing SHOPS (GF) AREA	82.76	890.83
Proposed SHED AREA	84.67	911.39
TOTAL BUILDUP AREA	167.43	1802.22
VACANT AREA	178.54	1921.78

PLOT COVERAGE : 48.39 % F.S.I : 0.48

SIGNATURE OF OWNER:

Er.K.Murugaperumal
Registered Engineer in
Tiruchendur Panchayat Union-05/31.05.2022
VISHAKHA CONSTRUCTIONS
211/7, Palai Road, Tiruchendur-628215
PH:8056451538

REGISTERED ENGINEER /
LICENSED SURVEYOR SIGNATURE:

Eight ways to know a piece of land before you pay for it.

This report covers one part of the picture. These cover the rest, drawn from the same government records, for any property in Tamil Nadu.

LandLens One

Ask anything about a property and get an answer grounded in live government records, with the sources shown.

[/landlens/one](#)



Verify My Land

Every record check run on one property and returned as a single report.

[/landlens/verify-my-land](#)



Legal Opinion

An advocate's written opinion on the title, built on the records we pull for it.

[/landlens](#)



One Map

Every layer on one map: the parcel, its boundary, zoning, water bodies and what sits around it.

[/landlens/one/map](#)



PriceMap

What land actually changed hands for around this plot, taken from the registered deeds.

[/landlens/pricemap](#)



Build Scope

What you are allowed to build here: floor space, height, coverage and setbacks.

[/landlens/build-scope](#)



Property Tracker

Watch a property and hear about it when something new is registered against it.

[/landlens/property-tracker](#)



Deal Room

Run the transaction in one place: documents, stamping, signatures and the parties.

[/landlens/deal-room](#)



Twenty-four checks you can run yourself, at no cost.

Records and verification

The registers themselves, read for you.

Encumbrance Certificate

Patta and Chitta

Field Measurement Sketch

EC Analyzer

Bank charge check

Court case search

Seller background check

Approval check by survey

Zoning and land use

What the plan says can happen on this land.

Land use zone finder

CMDA land use check

Coastal regulation zone

Master plan check

Water bodies finder

Airport height clearance

Value and duty

What it is worth and what it costs to register.

Guideline value by street

Guideline value by survey

Stamp duty and registration fees

Capital gains

Floor space index

Area unit converter

Registers and directories

Who holds it, and which office keeps the record.

Find your registering office

Temple property check

Waqf property check

RERA register



Every free tool
/tools



Services we run
for you
/services



The LandLens
suite
/landlens/one



Every claim in this document traces back to a government record.

Legal opinions, due diligence and title verification

Building plan, layout and sub-division approvals

Completion and occupancy certificates, regularisation

Escrow, negotiation and NRI property management

Land survey, soil testing, architecture and construction

Verified RealEstate
3/350/2 Mettukuppam,
OMR Thoraipakkam,
Chennai 600 097, India
hello@verified.realestate
+91 9996 12 9996

Prepared from the registers named on the page each finding sits on. Where a register could not be read, this document says so in its place rather than leaving the gap to be read as a clean result.

