

PP

APPROVAL RECORD

Planning Permission

Survey 1777/2

I, Radhapuram taluk
Tirunelveli district, Tamil Nadu

APPROVAL TYPE

Layout Approval

ISSUING AUTHORITY

DTCP

EXTENT APPROVED

2308 Sqm


PURPOSE

Residential

The approval as the planning authority issued it, reproduced in full behind this page.

An approval speaks to what was sanctioned, not to what was built. Completion is a separate record.



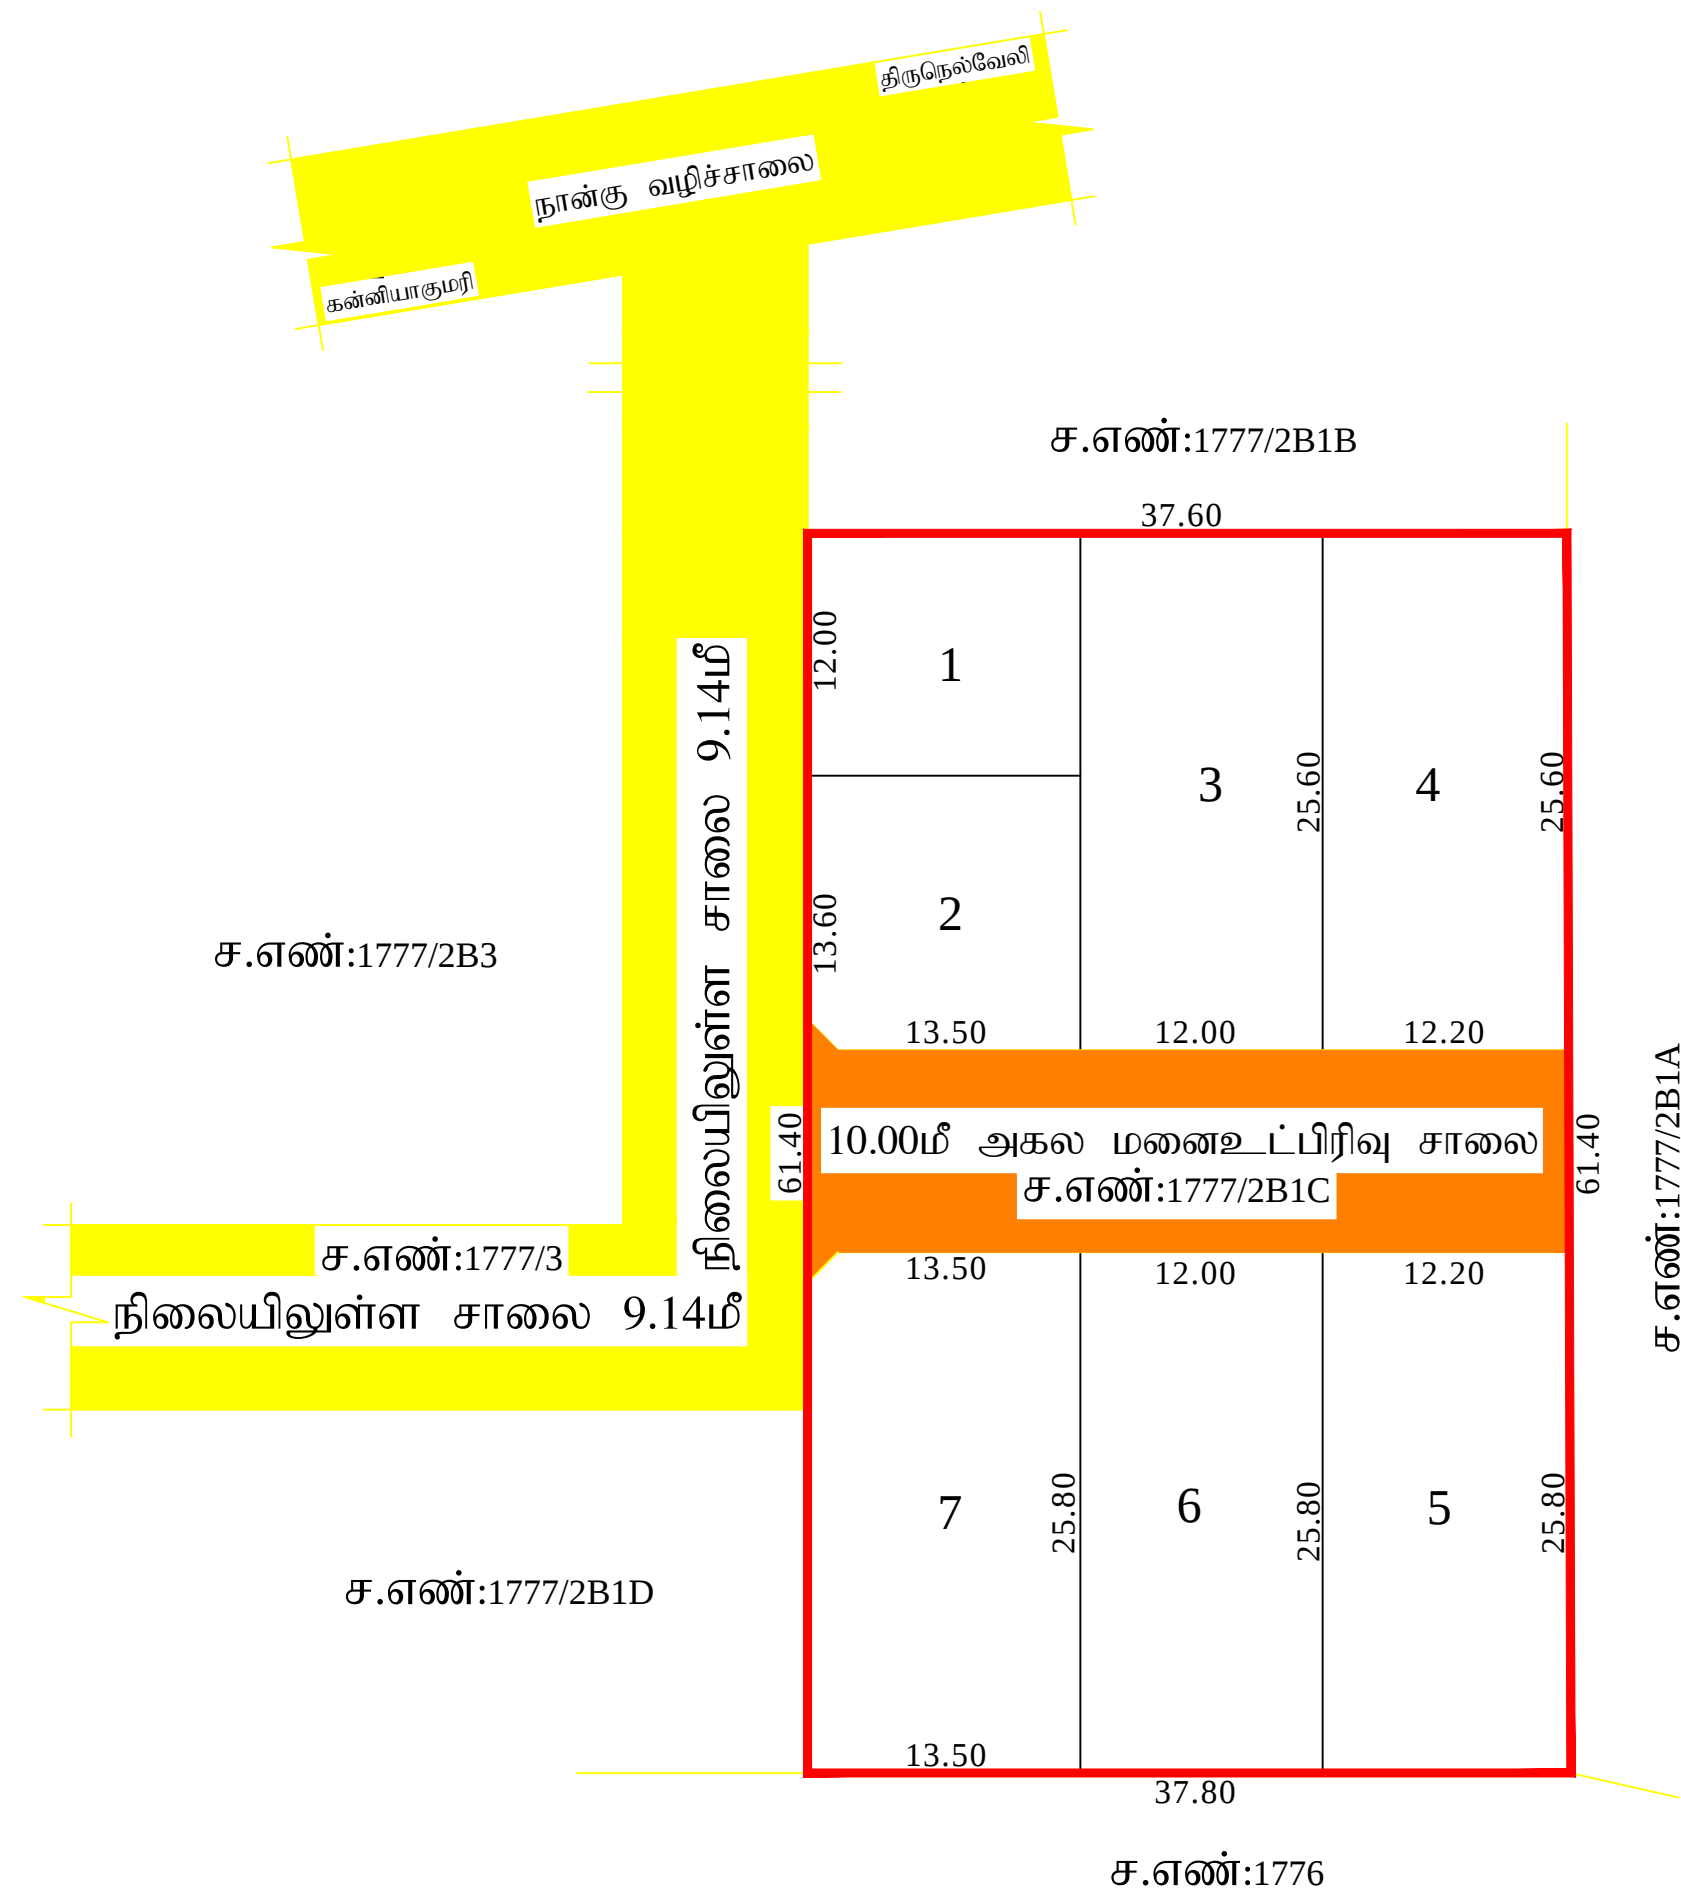

திட்ட உதவியாளர்

மனைஉட்பிரிவு வரைபடம்

மாவட்ட நகர் ஊரமைப்பு அலுவலகம், திருநெல்வேலி மாவட்டம், திருநெல்வேலி மாவட்டம், இராதாபுரம் வட்டம்,

வடக்கு வள்ளியூர் சிறப்புநிலை பேரூராட்சி,

வடக்கு வள்ளியூர் பகுதி-1 கிராமம்,

அளவை எண்: 1777/2B1C - ல் அமையும் குடியிருப்பு மனைஉட்பிரிவின் தொழில்நுட்ப ஒப்புதல் வரைபடம்

அளவு 1 : 400 இணையதள விண்ணப்ப எண் : 1IWD5FY5

குறிப்பு :

மனைஉட்பிரிவு இடத்தின் மொத்த பரப்பளவு : 2308.00ச.மீ.(0.57ஏக்கர்)

மனைஉட்பிரிவு சாலை மற்றும் மூலைமுடக்கு பரப்பு: 379.25ச.மீ.

மீதமுள்ள பரப்பு: 1928.75ச.மீ.

கோரிய மனைகள்: 7

ஒதுக்கிய மனைகள்: 7

மனைஉட்பிரிவு இடத்தின் எல்கை

மனைஉட்பிரிவு சாலை

நிலையில் உள்ள சாலை

பூங்காவிற்கான இடம் 195.00ச.மீ பரப்பளவிற்கு அரசு வழிகாட்டு மதிப்பின்படி கட்டணம் ரூ.2,70,884 நாள்:28.11.2022 அரசு கணக்கில் செலுத்தப்பட்டுள்ளது.

வடக்கு வள்ளியூர் சிறப்புநிலை பேரூராட்சிக்கு வள்ளியூர் சார்பதிவாளர் அலுவலக தானபத்திரம் எண்:4406/2022 நாள்:25.11.2022 மூலம் ஒப்படைப்பு செய்யப்பட்ட பகுதி)

மனைஉட்பிரிவு சாலை மற்றும் மூலைமுடக்கு பரப்பு: 379.25ச.மீ.

கட்டிட வரம்பு : 7.20மீ (ம) 9.0மீ அகல சாலைகளுக்கு -1.50மீ
: 10.00மீ அகல சாலைகளுக்கு -3.00மீ

மூலை முடக்கு : 9.0மீ - 12.0மீ அகல சாலைகளுக்கு -1.50மீx1.50மீ
நிபந்தனைகள்:

- 1)அரசாணை எண்:16(ம)18 நகராட்சி நிர்வாகம் (ம) குடிநீர் வழங்கல் துறை 04.02.2019(ம)30.01.2020-ல் பரிசீலிக்கப்பட்டதில் அரசாணை வீட்டுவசதி(ம)நகர்புற வளாச்சி (ம)4(1))துறை-ன் அரசாணை எண்-181, நாள் 09.12.2020 படி நில உரிமம் குறித்து வடக்கு வள்ளியூர் சிறப்புநிலை பேரூராட்சி செயல் அலுவலர் உறுதி செய்து கொள்ள வேண்டும்.
- 2) இம்மனைப்பிரிவிற்கு பேரூராட்சியால் இறுதி ஒப்புதல் அளிக்கும் முன் இடத்தில் எந்தத்துறையாலும் நில ஆர்ஜித நடவடிக்கை எடுக்கப்படவில்லை என்றும் நில ஆர்ஜிதம் செய்து தரக்கோரி மாவட்ட வருவாய் அலுவலரிடமிருந்து உத்தேசங்கள் ஏதும் பெறப்படவில்லை என்றும் பேரூராட்சி உறுதி செய்து கொள்ள வேண்டும்.
- 3) நில உரிமம் குறித்து சமர்ப்பிக்கப்பட்ட சான்றுகள் மற்றும் பரிசீலனைக்கு சமர்ப்பிக்கப்பட்ட ஆவணங்கள் சரியானவையல்ல என அறியப்பட்டால் அல்லது மனைப்பிரிவிற்கு தொழில் நுட்ப ஒப்புதல் வழங்கியதால் பாதிப்பு ஏற்படக்கூடிய சூழ்நிலை ஏற்படின் மனைப்பிரிவிற்கு வழங்கப்பட்ட தொழில் நுட்ப ஒப்புதல் எவ்வித முன் அறிவிப்புமின்றி இரத்து செய்யப்படும்.

ம.வ/திலி.மா.ந.ஊ.அ.எண்: SWP/46/2022



இணை இயக்குநர்
மாவட்ட நகர் ஊரமைப்பு அலுவலகம்
திருநெல்வேலி மாவட்டம்.

Eight ways to know a piece of land before you pay for it.

This report covers one part of the picture. These cover the rest, drawn from the same government records, for any property in Tamil Nadu.

LandLens One

Ask anything about a property and get an answer grounded in live government records, with the sources shown.

[/landlens/one](#)



Verify My Land

Every record check run on one property and returned as a single report.

[/landlens/verify-my-land](#)



Legal Opinion

An advocate's written opinion on the title, built on the records we pull for it.

[/landlens](#)



One Map

Every layer on one map: the parcel, its boundary, zoning, water bodies and what sits around it.

[/landlens/one/map](#)



PriceMap

What land actually changed hands for around this plot, taken from the registered deeds.

[/landlens/pricemap](#)



Build Scope

What you are allowed to build here: floor space, height, coverage and setbacks.

[/landlens/build-scope](#)



Property Tracker

Watch a property and hear about it when something new is registered against it.

[/landlens/property-tracker](#)



Deal Room

Run the transaction in one place: documents, stamping, signatures and the parties.

[/landlens/deal-room](#)



Twenty-four checks you can run yourself, at no cost.

Records and verification

The registers themselves, read for you.

Encumbrance Certificate

Patta and Chitta

Field Measurement Sketch

EC Analyzer

Bank charge check

Court case search

Seller background check

Approval check by survey

Zoning and land use

What the plan says can happen on this land.

Land use zone finder

CMDA land use check

Coastal regulation zone

Master plan check

Water bodies finder

Airport height clearance

Value and duty

What it is worth and what it costs to register.

Guideline value by street

Guideline value by survey

Stamp duty and registration fees

Capital gains

Floor space index

Area unit converter

Registers and directories

Who holds it, and which office keeps the record.

Find your registering office

Temple property check

Waqf property check

RERA register



Every free tool
/tools



Services we run
for you
/services



The LandLens
suite
/landlens/one



Every claim in this document traces back to a government record.

Legal opinions, due diligence and title verification

Building plan, layout and sub-division approvals

Completion and occupancy certificates, regularisation

Escrow, negotiation and NRI property management

Land survey, soil testing, architecture and construction

Verified RealEstate
3/350/2 Mettukuppam,
OMR Thoraipakkam,
Chennai 600 097, India
hello@verified.realestate
+91 9996 12 9996

Prepared from the registers named on the page each finding sits on. Where a register could not be read, this document says so in its place rather than leaving the gap to be read as a clean result.

