

PP

APPROVAL RECORD

# Planning Permission

Tirunelveli district, Tamil Nadu

APPROVAL TYPE

**Layout Approval**


ISSUING AUTHORITY

**Town Panchayat**

The approval as the planning authority issued it, reproduced in full behind this page.

An approval speaks to what was sanctioned, not to what was built. Completion is a separate record.

செயல் அலுவலர்(பொ), நாரணம்மாள்புரம் பேரூராட்சி அவர்களின் கடிதம் ந.க.எண்: 44/2024 நாள்: 15.03.2024- ன் படி 7.10மீ அகல பேரூராட்சி சாலை அணுகு சாலையாக அமைவதாக சான்றளிக்கப்பட்டுள்ளது.

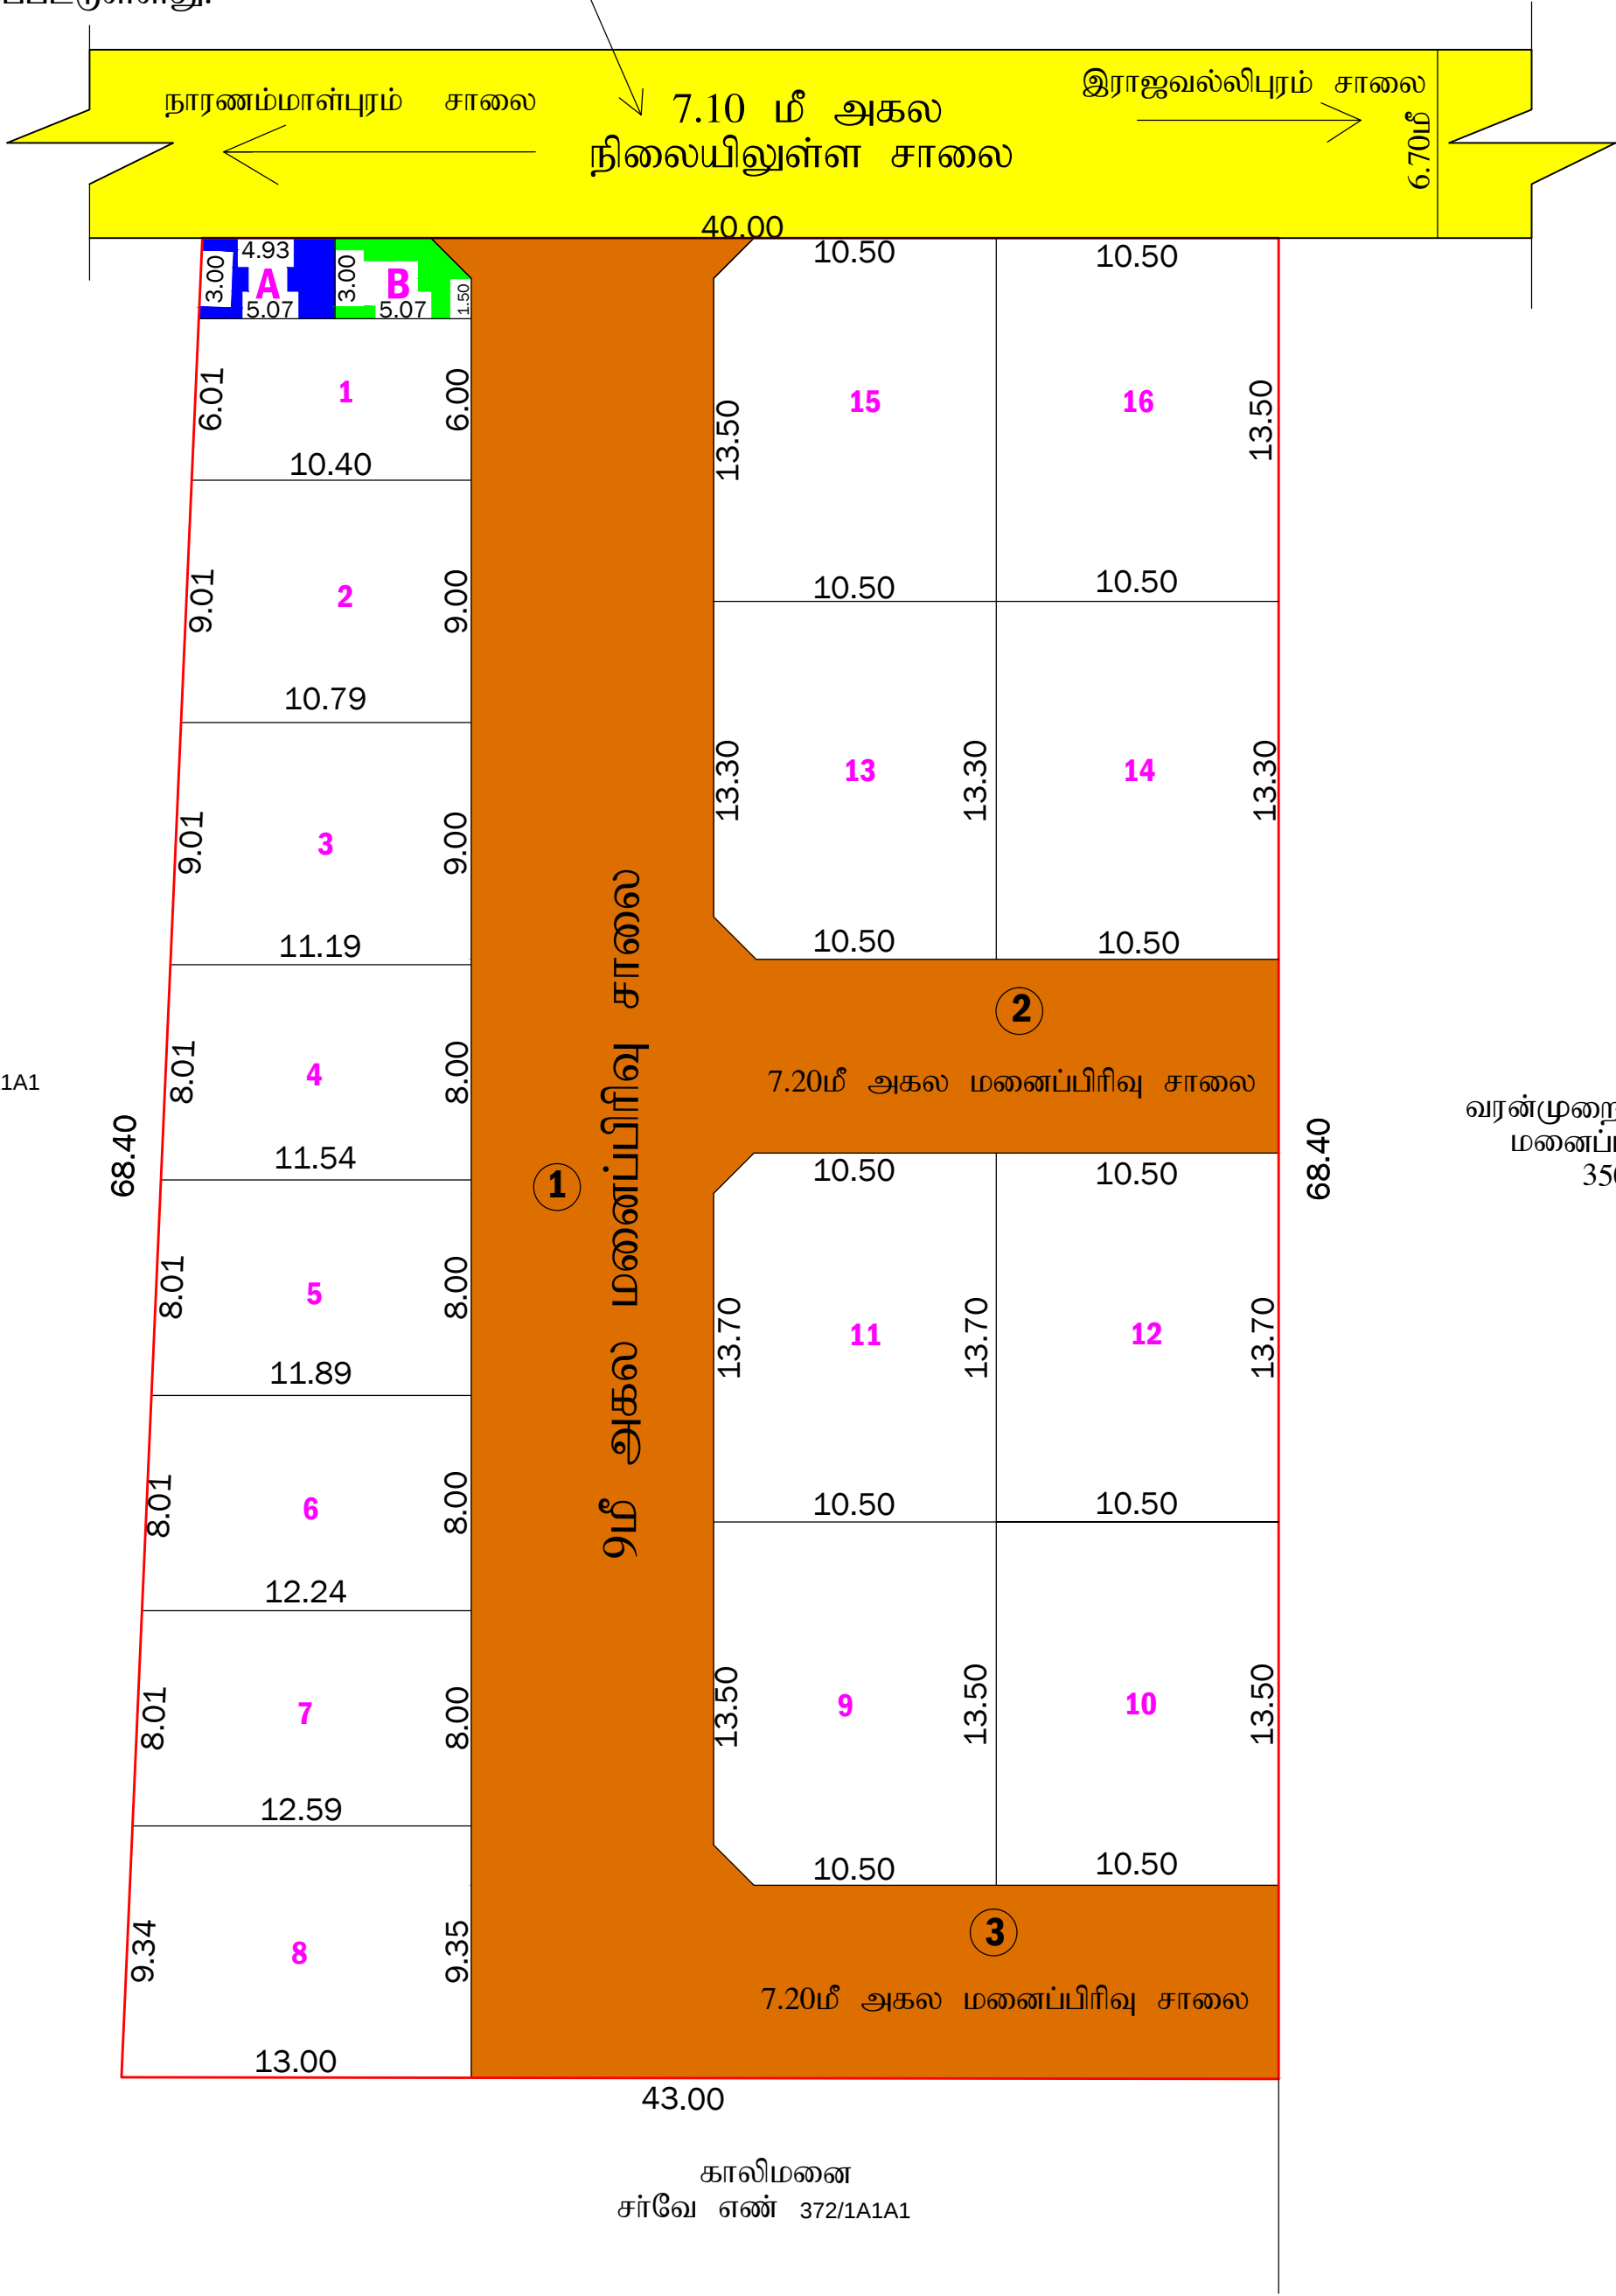

மாவட்ட நகர் ஊரமைப்

நாரணம்மாள்புரம் (



மனைப்பிரிவு வரைபடம்

திருநெல்வேலி மாவட்டம்

திருநெல்வேலி வட்டம்

நாரணம்மாள்புரம் பேரூராட்சி

நாரணம்மாள்புரம் பகுதி -I கிராமம், சர்வே 6

குடியிருப்பு மனைப்பிரிவிற்கான சாலை அமைப்பு வரைபடம்

அளவு: 1:100

Online Application NO: TSA4X3RF/2024

குறிப்பு:

மனைப்பிரிவு இடத்தின் பரப்பு : 2832.78 ச.மீ (70.00 சென்ட்)

உத்தேச மனைப்பிரிவு சாலை மற்றும் மூலை முடக்கு பரப்பு : 920.02 ச.மீ

மீத மனையின் பரப்பு : 1912.76 ச.மீ

பொது ஒதுக்கீடுகள்: திருநெல்வேலி மாநகராட்சிக்கு தானபத்திர ஆவண எண்: 1766/2024 நாள்: 03.05.2024 ஒப்படைப்பு செய்யப்பட்ட பகுதி

உத்தேச மனைப்பிரிவு சாலை மற்றும் மூலை முடக்கு பரப்பு : 920.02 ச.மீ

A.) மின்வாரியம் : 14.97 ச.மீ(0.78%)

B.) உள்ளாட்சி : 14.07 ச.மீ(0.73%)

மனைப்பிரிவு இடத்தின் எல்கை

நிலையிலுள்ள சாலை

நிபந்தனைகள்:

மூலைமுடக்கு - 7.0மீ மற்றும் 9.0 மீ சாலைகளுக்கு 1.50மீ x 1.50மீ

நிபந்தனைகள்:

1.அரசாணை (நிலை) எண் 134 நகராட்சி மற்றும் குடிநீர் வழங்கல் துறை நாள் 20.09.02 மற்றும் அரசாணை (நிலை) எண்: 181 வீட்டுவசதி மற்றும் நகர்ப்புற வளர்ச்சி துறை நாள்:19.12.2020 இன் படி நில உரிமம் குறித்து உள்ளாட்சி உறுதி செய்து கொள்ள வேண்டும். மேலும் மனைப்பிரிவில் அமையும் சாலைகள், மூலைமுடக்கு மற்றும் பொது ஒதுக்கீடுகள் தானபத்திரம் மூலம் மனுதாரரால் உள்ளாட்சிக்கு ஒப்படைப்பு செய்யப்பட்ட வேண்டும்.

2.இம்மனைப்பிரிவுக்கு இறுதி ஒப்புதல் வழங்கும் முன் நில ஆர்ஜிதம் இல்லை எனவும் எந்தத் துறையாலும் நில ஆர்ஜித நடவடிக்கை எடுக்கப்படவில்லை எனவும் மற்றும் நில ஆர்ஜிதம் செய்துதரக்கோரி மாவட்ட வருவாய் அலுவலரிடமிருந்து உத்தேசங்கள் ஏதும் பெறப்படவில்லை எனவும் உள்ளாட்சி உறுதி செய்து கொள்ள வேண்டும்.

3.நில உரிமம் குறித்து சமர்ப்பிக்கப்பட்ட சான்றுகள் மற்றும் பரிசீலனைக்கு சமர்ப்பிக்கப்பட்ட ஆவணங்கள் சரியானவையல்ல என அறியப்பட்டால் அல்லது மனைப்பிரிவுக்கு தொழில்நுட்ப அனுமதி வழங்கியதால் பாதிப்பு ஏற்படக்கூடிய சூழ்நிலை ஏற்படின் மனைப்பிரிவுக்கு வழங்கப்பட்ட தொழில்நுட்ப ஒப்புதல் எவ்வித முன்னறிவிப்புமின்றி ரத்து செய்யப்படும்

ம.வ/மா.ந.ஊ.அ.திலி எண் : SWP/ 41/2024

இணை இயக்குநர்

மாவட்ட நகர் ஊரமைப்பு அலுவலகம்

திருநெல்வேலி

# Eight ways to know a piece of land before you pay for it.

This report covers one part of the picture. These cover the rest, drawn from the same government records, for any property in Tamil Nadu.

## LandLens One

Ask anything about a property and get an answer grounded in live government records, with the sources shown.

[/landlens/one](#)



## Verify My Land

Every record check run on one property and returned as a single report.

[/landlens/verify-my-land](#)



## Legal Opinion

An advocate's written opinion on the title, built on the records we pull for it.

[/landlens](#)



## One Map

Every layer on one map: the parcel, its boundary, zoning, water bodies and what sits around it.

[/landlens/one/map](#)



## PriceMap

What land actually changed hands for around this plot, taken from the registered deeds.

[/landlens/pricemap](#)



## Build Scope

What you are allowed to build here: floor space, height, coverage and setbacks.

[/landlens/build-scope](#)



## Property Tracker

Watch a property and hear about it when something new is registered against it.

[/landlens/property-tracker](#)



## Deal Room

Run the transaction in one place: documents, stamping, signatures and the parties.

[/landlens/deal-room](#)



# Twenty-four checks you can run yourself, at no cost.

## Records and verification

The registers themselves, read for you.

Encumbrance Certificate

Patta and Chitta

Field Measurement Sketch

EC Analyzer

Bank charge check

Court case search

Seller background check

Approval check by survey

## Value and duty

What it is worth and what it costs to register.

Guideline value by street

Guideline value by survey

Stamp duty and registration fees

Capital gains

Floor space index

Area unit converter

## Zoning and land use

What the plan says can happen on this land.

Land use zone finder

CMDA land use check

Coastal regulation zone

Master plan check

Water bodies finder

Airport height clearance

## Registers and directories

Who holds it, and which office keeps the record.

Find your registering office

Temple property check

Waqf property check

RERA register



Every free tool  
/tools



Services we run  
for you  
/services



The LandLens  
suite  
/landlens/one



# Every claim in this document traces back to a government record.

---

Legal opinions, due diligence and title verification

---

Building plan, layout and sub-division approvals

---

Completion and occupancy certificates, regularisation

---

Escrow, negotiation and NRI property management

---

Land survey, soil testing, architecture and construction

---

**Verified RealEstate**  
3/350/2 Mettukuppam,  
OMR Thoraipakkam,  
Chennai 600 097, India  
[hello@verified.realestate](mailto:hello@verified.realestate)  
+91 9996 12 9996

Prepared from the registers named on the page each finding sits on. Where a register could not be read, this document says so in its place rather than leaving the gap to be read as a clean result.

