

PP

APPROVAL RECORD

Planning Permission

Tiruppur district, Tamil Nadu

APPROVAL TYPE

Layout Approval


ISSUING AUTHORITY

DTCP

The approval as the planning authority issued it, reproduced in full behind this page.

An approval speaks to what was sanctioned, not to what was built. Completion is a separate record.



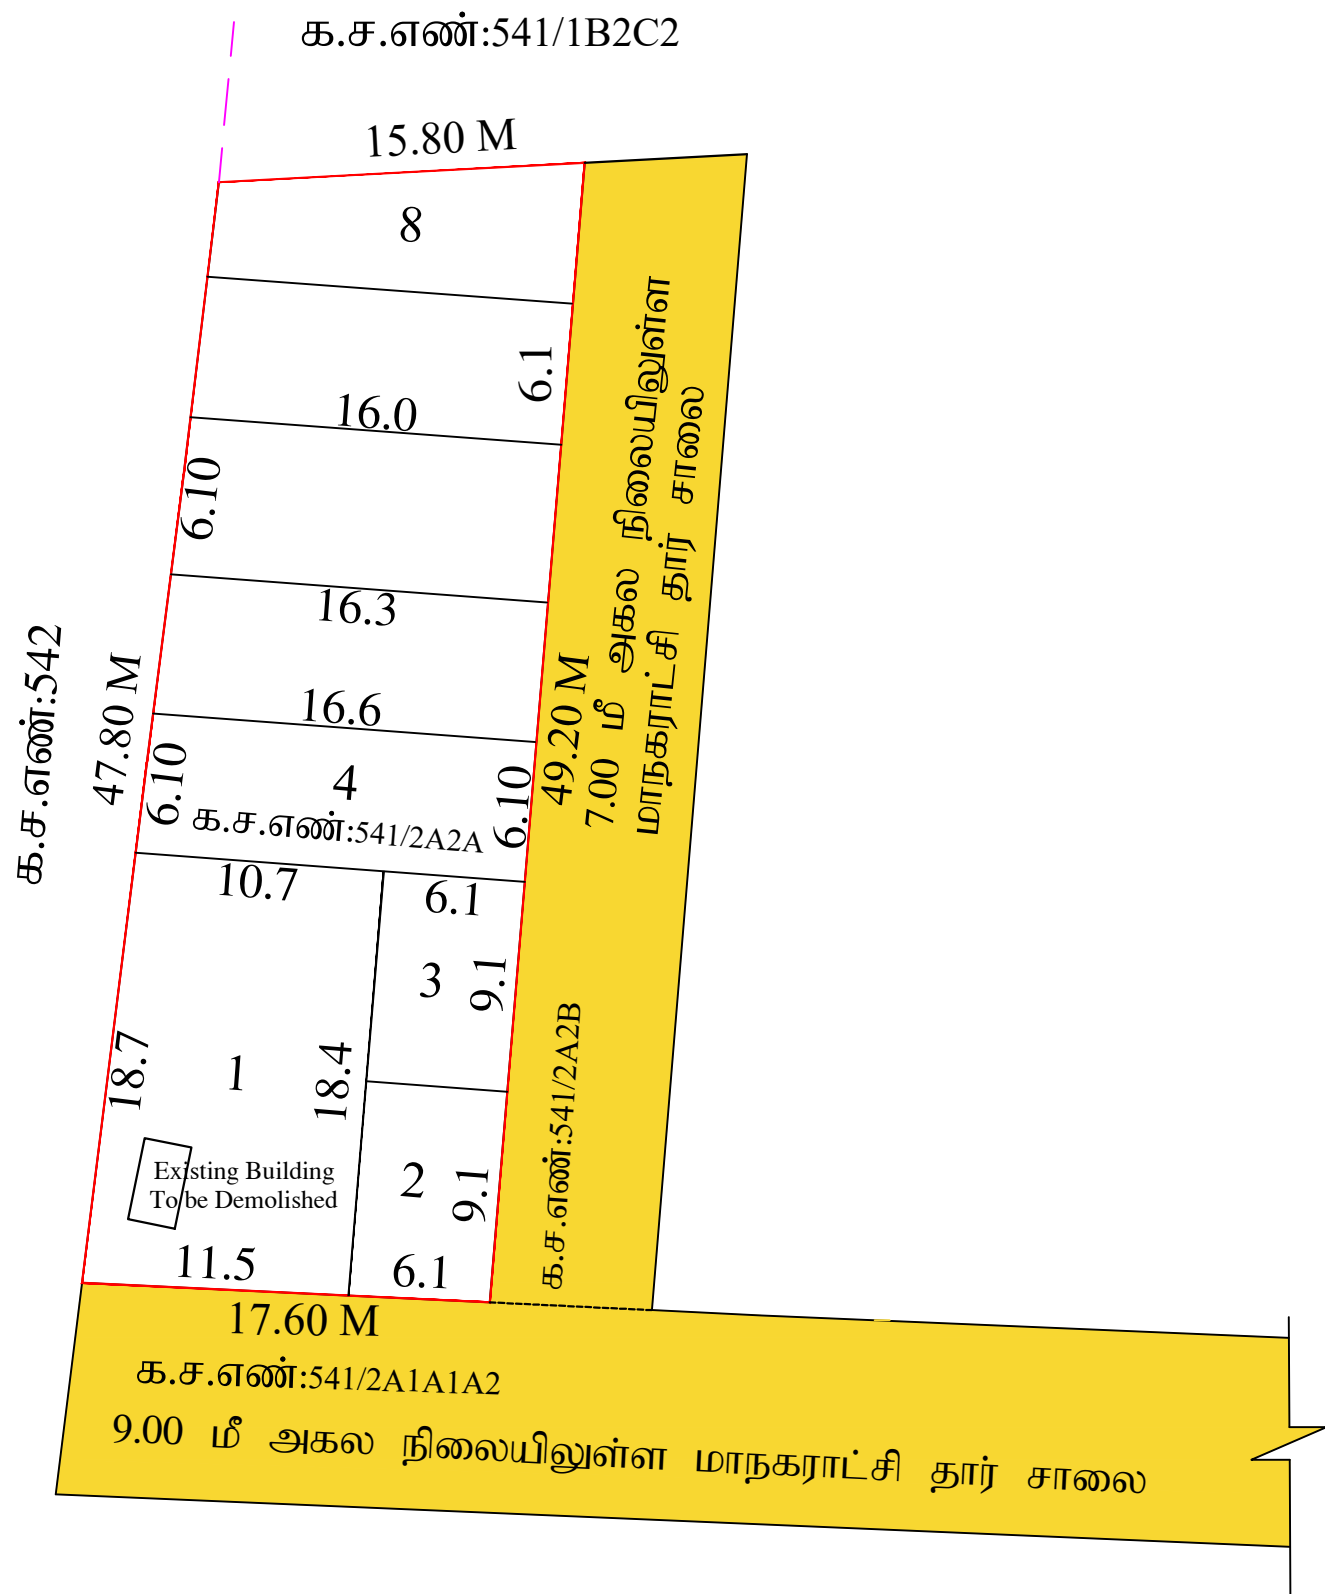

As Per Rule No.12, of Tamilnadu Combined Development And Building Rules-2019, The Applicant Should Prepare And Submit Demolition Plan For The Demolition of Existing Building to the Commissioner, Tiruppur Corporation. The Tiruppur Corporation has to decide on the Demolition Plan and Ensure the Existing Buildings Are Demolished before Approval of the Plan for Proposed Building.

நகர் ஊரமைப்புத்துறை(DTCP)
மாவட்ட நகர் ஊரமைப்பு அலுவலகம் திருப்பூர் மாவட்டம்
திருப்பூர் மாநகராட்சி

திருப்பூர் மாவட்டம், திருப்பூர் தெற்கு வட்டம், திருப்பூர் மாநகராட்சி, வீரபாண்டி கிராமம் க.ச.எண்.541/2A2A- ல் அமையும் உத்தேச குடியிருப்பு மனை உட்பிரிவுக்கான தொழில்நுட்ப ஒப்புதல் வரைபடம் .
(திட்ட பகுதி)



இணையதள விண்ணப்ப எண் : EE6MMBYX/2026/TCP நாள் : 27.05.2026 அளவு : (1:500)

குறிப்பு:

மனைப்பிரிவின் பரப்பு : 0.1940 ஏக்கர் (அ) 785.00 ச.மீ

ஒதுக்கிய மனைகள் : 08

மனைப்பிரிவின் எல்லை

நிலையிலுள்ள சாலை/அணுகு சாலை

பொது ஒதுக்கீடுகள் :

I.மனைஉட்பிரிவின் பரப்பு : 0.1940 ஏக்கர் (அ) 785.00ச.மீ

II. பூங்கா :

i) ஒதுக்கப்பட வேண்டிய பூங்கா பரப்பு : 785 x (10/100) = 78.50 ச.மீ

ii) ஒதுக்கப்பட்ட பூங்கா பரப்பு : TNCDER-2019 விதி47(6)ன் படி (OSR-10.00%) 79 ச.மீ பூங்கா பரப்பிற்கு ஈடாக அரசு வழிகாட்டி மதிப்பு தொகை செலுத்தியுள்ளார்).

கட்டிட வரம்பு: 9.0மீ வரை அகலம் உள்ள சாலைகளுக்கு 1.5மீ-ம் விடப்படல் வேண்டும்.
9.0மீ முதல் 18.0மீ அகலம் உள்ள சாலைகளுக்கு 3.0மீ-ம் விடப்படல் வேண்டும்.
மூலை முடக்கு: 12.0மீ வரை அகலம் உள்ள சாலைகளுக்கு 1.5மீx1.5மீ-ம் விடப்படல் வேண்டும்.

நிபந்தனைகள்:

- அரசாணை எண் : 18 நகராட்சி நிர்வாகம் (ம) குடிநீர் வழங்கல் துறை (MA-1)நாள் 04.02.2019,மற்றும் அரசாணை எண் :16 நகராட்சி நிர்வாகம்(ம)குடிநீர் வழங்கல் துறை நாள்.31.01.2020-ன் படி நடவடிக்கை மேற்கொள்ளப்பட வேண்டும்.
- அரசாணை எண்.181 வீட்டுவசதி மற்றும் நகர்ப்புற வளர்ச்சித்துறை நாள் 09.12.2020-ன் படி உத்தேச குடியிருப்பு மனைப்பிரிவிற்கு தேவையான தார் சாலை வசதி, மழை நீர்வடிகால் வசதி, மேல்நிலை தொட்டி,தெருவிளக்கு வசதி மற்றும் இதர வசதிகள் ஆகிய அடிப்படை வசதி மனுதாரரால் அமைக்கப்பட்டு அதனை மாநகராட்சியால் உறுதிசெய்த பின்னரே இறுதி ஒப்புதல் வழங்கப்பட வேண்டும்.
- இம்மனைப்பிரிவுக்கு உள்ளாட்சி இறுதி ஒப்புதல் அளிக்கும் முன் இடத்தினை எந்தத்துறையாலும் நிலஆர்ஜித நடவடிக்கை எடுக்கப்படவில்லை என்றும்,எந்தத் துறைக்காகவும் நில ஆர்ஜிதப் பட்டியல் மாவட்ட வருவாய் அலுவலருக்கு அனுப்பப்படவில்லை என்றும் என்றும் உள்ளாட்சியால் உறுதி செய்து கொள்ள வேண்டும்.
- நில உரிமை குறித்து வழங்கப்பட்ட சான்றுகள் மற்றும் பரிசீலனைக்கு சமர்ப்பிக்கப்பட்ட ஆவணங்கள் சரியானவை அல்ல என அறியப்பட்டால் அல்லது மனைஉட்பிரிவுக்கு தொழில்நுட்ப ஒப்புதல் வழங்கியதில் பாதிப்பு ஏற்படக்கூடிய சூழ்நிலை ஏற்படின் மனைப்பிரிவுக்கு வழங்கப்பட்ட தொழில்நுட்ப ஒப்புதல் எவ்விதமுன்னறிவிப்பின்றி நகர் ஊரமைப்பு இயக்குநர். சென்னை (அ) துணை இயக்குநர்(பொ) திருப்பூர் மாவட்ட நகர் ஊரமைப்பு அலுவலகம் அவர்களால் ரத்து செய்யப்படும்.
- விற்பனைகுண்டான மனைகளை விற்பனை செய்யும் போது இவ்வாணையின் நகலோடு திருப்பூர் மாவட்ட நகர் ஊரமைப்பு அலுவலகம் ஒப்புதல் அளிக்கப்பட்ட வரைபட நகல் மனை வாங்குபவர்களுக்கு வழங்கப்பட வேண்டும்.
- ஒப்புதல் அளிக்கப்பட்ட மனைப்பிரிவு வரைபடத்தை எந்தவித மாற்றம்/விடுதலின்றி மனைப்பிரிவு நுழைவாயிலில் 6'0" x 4'0" அளவிலான நிரந்தர தகவல்பலகை மூலம் பொதுமக்கள் பார்வைக்கு நிரந்தரமாக பிரசுரிக்கப்பட வேண்டும்.

SWP / DTCP / TIRUPPUR/ SUBDIVISION NO : 45/2026
PLANNING PERMISSION NO : 53/2026

உறுப்பினர் செயலர்/ உதவி இயக்குநர்
திருப்பூர் உள்ளூர் திட்டக்குழுமம்
திருப்பூர் மாவட்டம்.

Eight ways to know a piece of land before you pay for it.

This report covers one part of the picture. These cover the rest, drawn from the same government records, for any property in Tamil Nadu.

LandLens One

Ask anything about a property and get an answer grounded in live government records, with the sources shown.

[/landlens/one](#)



Verify My Land

Every record check run on one property and returned as a single report.

[/landlens/verify-my-land](#)



Legal Opinion

An advocate's written opinion on the title, built on the records we pull for it.

[/landlens](#)



One Map

Every layer on one map: the parcel, its boundary, zoning, water bodies and what sits around it.

[/landlens/one/map](#)



PriceMap

What land actually changed hands for around this plot, taken from the registered deeds.

[/landlens/pricemap](#)



Build Scope

What you are allowed to build here: floor space, height, coverage and setbacks.

[/landlens/build-scope](#)



Property Tracker

Watch a property and hear about it when something new is registered against it.

[/landlens/property-tracker](#)



Deal Room

Run the transaction in one place: documents, stamping, signatures and the parties.

[/landlens/deal-room](#)



Twenty-four checks you can run yourself, at no cost.

Records and verification

The registers themselves, read for you.

Encumbrance Certificate

Patta and Chitta

Field Measurement Sketch

EC Analyzer

Bank charge check

Court case search

Seller background check

Approval check by survey

Zoning and land use

What the plan says can happen on this land.

Land use zone finder

CMDA land use check

Coastal regulation zone

Master plan check

Water bodies finder

Airport height clearance

Value and duty

What it is worth and what it costs to register.

Guideline value by street

Guideline value by survey

Stamp duty and registration fees

Capital gains

Floor space index

Area unit converter

Registers and directories

Who holds it, and which office keeps the record.

Find your registering office

Temple property check

Waqf property check

RERA register



Every free tool
/tools



Services we run
for you
/services



The LandLens
suite
/landlens/one



Every claim in this document traces back to a government record.

Legal opinions, due diligence and title verification

Building plan, layout and sub-division approvals

Completion and occupancy certificates, regularisation

Escrow, negotiation and NRI property management

Land survey, soil testing, architecture and construction

Verified RealEstate
3/350/2 Mettukuppam,
OMR Thoraipakkam,
Chennai 600 097, India
hello@verified.realestate
+91 9996 12 9996

Prepared from the registers named on the page each finding sits on. Where a register could not be read, this document says so in its place rather than leaving the gap to be read as a clean result.

