

PP

APPROVAL RECORD

Planning Permission

Survey 5/7

Goundampalayam, Uthukuli taluk
Tiruppur district, Tamil Nadu

APPROVAL TYPE

Layout Approval

ISSUING AUTHORITY

DTCP

EXTENT APPROVED

1660.00 sqm


PURPOSE

Residential

The approval as the planning authority issued it, reproduced in full behind this page.

An approval speaks to what was sanctioned, not to what was built. Completion is a separate record.



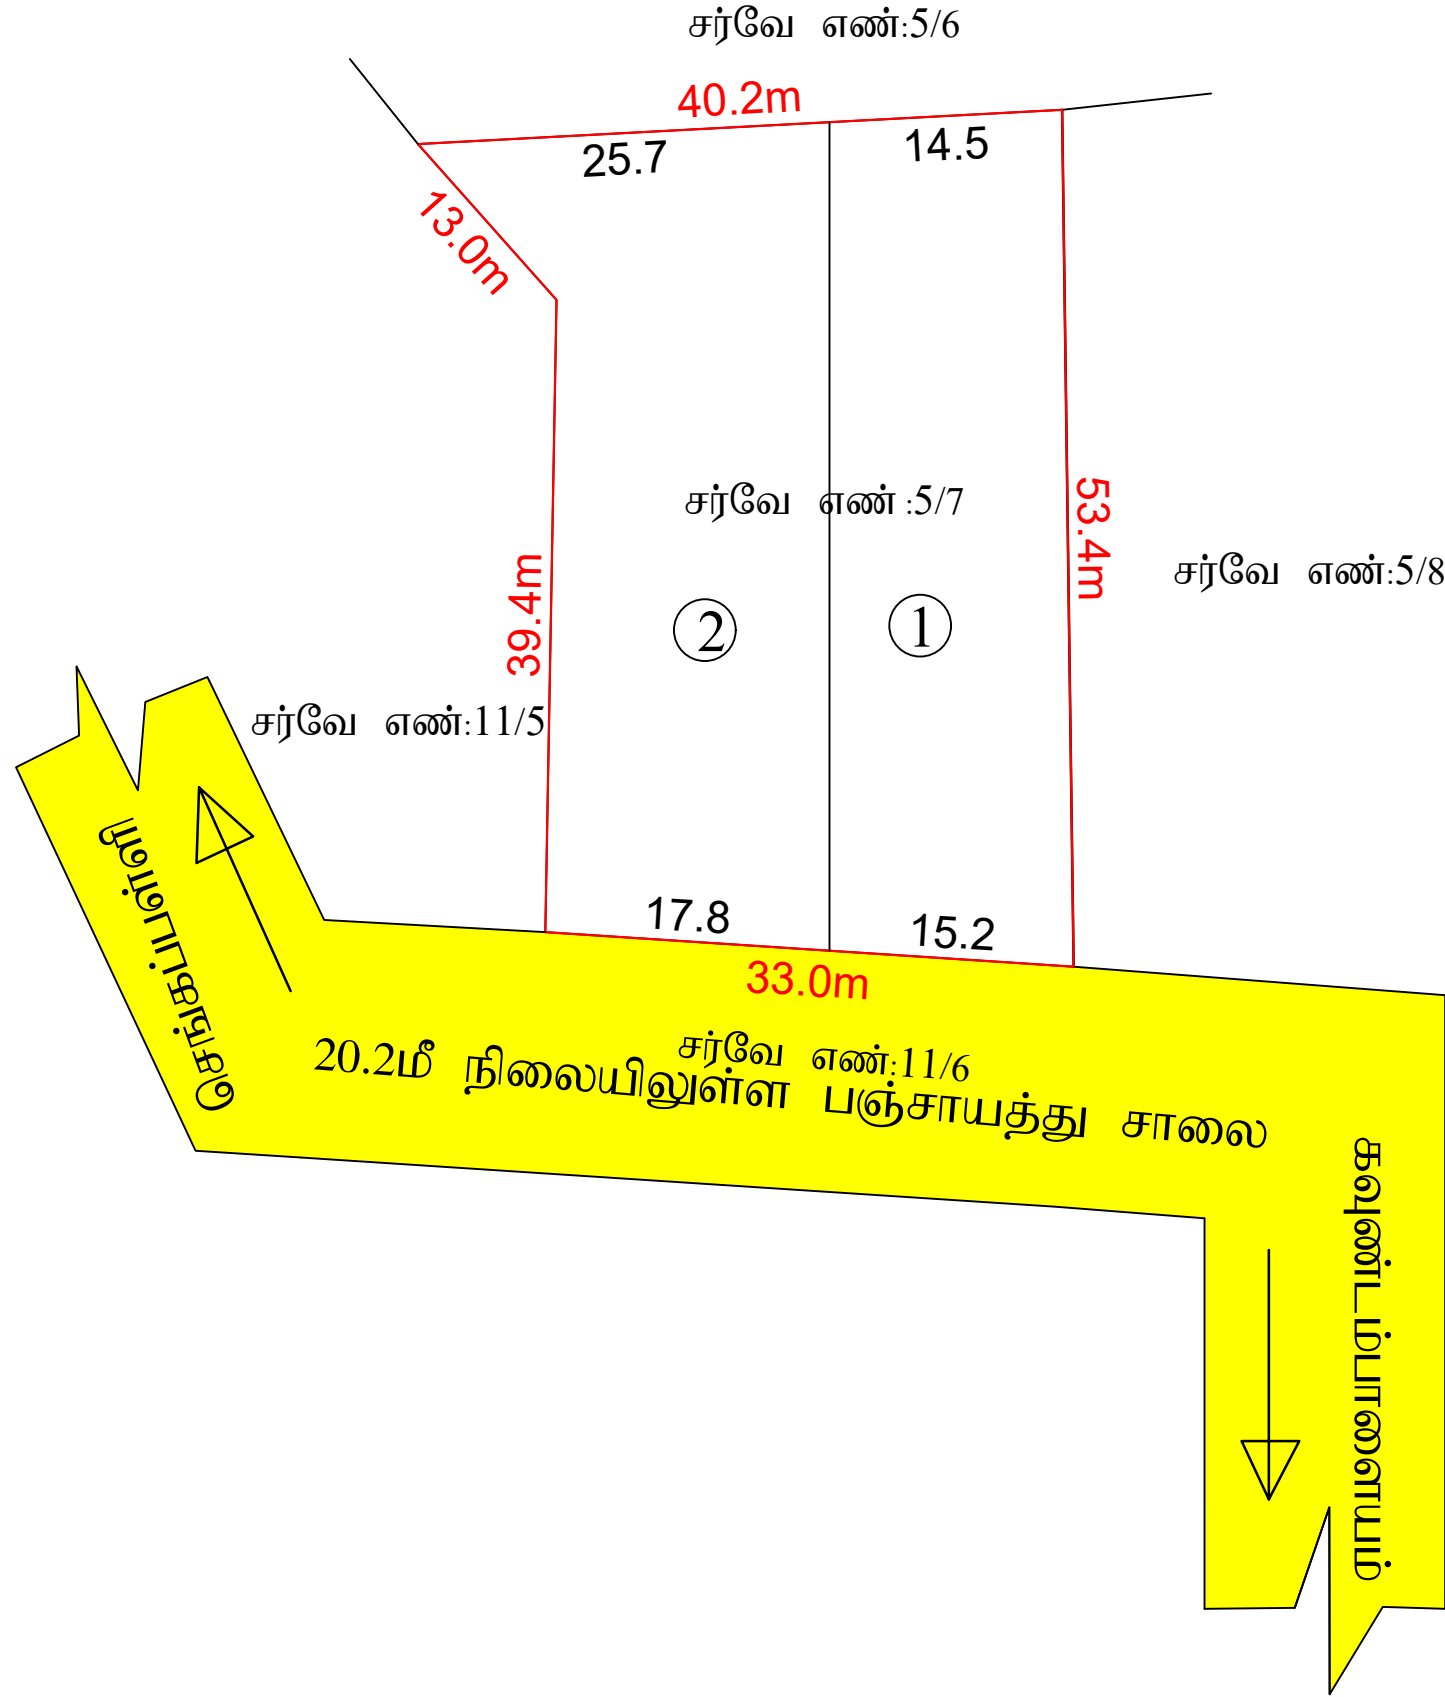

சா.ரிஸ்வான்
அளவர்/உதவி வரைவாளர்

இரா.க.இளஞ்செழியன்
வரைவாளர் நிலை-III

ரா.செபஸ்தி ரோசாலி
மேற்பார்வையாளர்

நகர் ஊரமைப்பு துறை (DTCP)
மாவட்டநகர் ஊரமைப்பு அலுவலகம் திருப்பூர் மாவட்டம்,
கவுண்டம்பாளையம் ஊராட்சி

திருப்பூர் மாவட்டம், ஊத்துக்குளி வட்டம், ஊத்துக்குளி ஊராட்சி ஒன்றியம், கவுண்டம்பாளையம் ஊராட்சி மற்றும், கிராமம், ரீ.ச.எண்:5/7-ல் அமையும் உத்தேசகுடியிருப்பு மனை உட்பிரிவிற்கான தொழில்நுட்ப ஒப்புதல் வரைபடம். (திட்டமில்லாதபகுதி)

இணையவழி விண்ணப்ப எண்: LA2PKHGX நாள்: 19-12-2023 அளவு: 1:600

குறிப்பு:-
மனைப்பிரிவின் பரப்பு : 0.41 ஏக்கர் (அ) 1660.0 ச.மீ
கோரிய மனைகள் : 02
ஒதுக்கிய மனைகள் : 02

மனைப்பிரிவு எல்லை
நிலையில் உள்ள சாலை

பொது ஒதுக்கீடு:-

பூங்கா
i) ஒதுக்கப்பட வேண்டிய : (மனைப்பிரிவின் பரப்பு - மனைப்பிரிவு சாலைகளின் பரப்பு) x 10%
பூங்கா பரப்பு : (1660.0 ச.மீ - 0.0 ச.மீ) x 10% = 166.00 ச.மீ

ii) TNCD BR-2019 விதி 47(6)-ன் படி பூங்கா (OSR 10%) பரப்பு 166.00 ச.மீக்கு ஈடான அரசு வழிகாட்டு மதிப்பு தொகை ரூ.27,390 உரிய அரசு கணக்குத் தலைப்பில் நாள்: 07.01.2024 அன்று மனுதாரரால் செலுத்தப்பட்டுள்ளது

கட்டிட வரம்பு :- 9.0மீ வரை அகலம் உள்ள சாலைகளுக்கு 1.50மீ விடப்படல் வேண்டும்.
9.0மீ க்கு மேல் 18.0மீ வரை அகலம் உள்ள சாலைகளுக்கு 3.0மீ விடப்படல் வேண்டும்.
மூலை முடக்கு:- 12.0மீ வரை அகலம் உள்ள சாலைகளுக்கு 1.5x1.5மீ விடப்படல் வேண்டும்.
12.0மீ முதல் 30மீ வரை அகலம் உள்ள சாலைகளுக்கு 4.5x4.5மீ விடப்படல் வேண்டும்.

- நிபந்தனைகள்:-
- அரசாணை எண்-18 ந.நி மற்றும் குடிநீர் வழங்கல் துறை நாள் 04.02.2019 (ம) அரசாணை எண்-16 ந.நி மற்றும் குடிநீர் வழங்கல் துறை நாள் 31.01.2020, அரசாணை எண்-181, வீட்டுவசதி (ம) நகர்ப்புற வளர்ச்சித்துறை நாள்-09.12.2020-ன் படி சாலை மற்றும் 0.5% பூமி உள்ளடங்கிக்கும், 0.5% பூமி உள்ளடங்கி அல்லது TANGEDCO க்கும் தானமாக பெற நடவடிக்கை மேற்கொள்ளப்பட வேண்டும்.
 - அரசாணை எண்:181, வீட்டுவசதி மற்றும் நகர்ப்புற வளர்ச்சித்துறை நாள்-09.12.2020-ல் தெரிவித்துள்ளவாறு சாலைகள், மழைநீர் வடிகால் வசதி, மேல்நிலை நீர்த்தேக்க தொட்டியுடன் கூடிய குடிநீர் வசதிகள் மற்றும் தெருவிளக்குகள் ஆகியவை உள்ளடங்கியின் விருப்பத்திற்கு ஏற்ப அமைக்கப்பட்ட பின்னர் இறுதி ஒப்புதல் வழங்கப்படல் வேண்டும்.
 - அரசாணை எண்:141 வீட்டுவசதி மற்றும் நகர்ப்புற வளர்ச்சித்துறை நாள்-16-07-22-ன் படி நடவடிக்கை மேற்கொள்ளப்பட வேண்டும்.
 - இம்மனை உட்பிரிவிற்கு ஊராட்சி இறுதி ஒப்புதல் அளிக்கும் முன் இடத்தில் எந்த துறையாலும் நில ஆர்ஜித நடவடிக்கை எடுக்கப்படவில்லை என்றும், எந்த துறைக்காகவும் நில ஆர்ஜிதப் பட்டியல் மாவட்ட வருவாய் அலுவலருக்கு அனுப்பப்படவில்லை என்றும், கவுண்டம்பாளையம் ஊராட்சி தலைவர் அவர்கள் உறுதி செய்து கொள்ள வேண்டும்.
 - நில உரிமை குறித்து வழங்கப்பட்ட சான்றுகள் மற்றும் பரிசீலனைக்கு சமர்ப்பிக்கப்பட்ட ஆவணங்கள் சரியானவை அல்ல என அறியப்பட்டால் அல்லது மனை உட்பிரிவிற்கு தொழில் நுட்ப ஒப்புதல் வழங்கியதால் பாதிப்பு ஏற்படக்கூடிய சூழ்நிலை ஏற்படின் மனை உட்பிரிவிற்கு வழங்கப்பட்ட தொழில்நுட்ப ஒப்புதல் எவ்வித முன் அறிவிப்பும் இன்றி நகர் ஊரமைப்பு இயக்குநர் சென்னை அவர்களால் ரத்து செய்யப்படும்.
 - விற்பனைக்கு உண்டான மனை உட்பிரிவுகளை விற்பனை செய்யும் போது இவ்வரைபட நகலோடு நகர் ஊரமைப்பு துறையில் ஒப்புதல் அளிக்கப்பட்ட ஆணையின் நகல் மனை வாங்குபவர்களுக்கு கட்டாயம் வழங்கப்பட வேண்டும்.
 - ஒப்புதல் அளிக்கப்பட்ட மனை உட்பிரிவு வரைபடத்தை எந்தவித மாற்றம் / விடுதலின்றி மனை உட்பிரிவு நுழைவாயிலில் 6'x4' அளவிலான நிரந்தர தகவல் பலகை மூலம் பொதுமக்கள் பார்வைக்கு நிரந்தரமாக பிரகரிக்கப்பட வேண்டும்.

SWP/DTCP/TIRUPPUR/SUB DIVISION NO:12 /2024

நகர் ஊரமைப்பு உதவி இயக்குநர்
மாவட்ட நகர் ஊரமைப்பு அலுவலகம்
திருப்பூர் மாவட்டம்

Eight ways to know a piece of land before you pay for it.

This report covers one part of the picture. These cover the rest, drawn from the same government records, for any property in Tamil Nadu.

LandLens One

Ask anything about a property and get an answer grounded in live government records, with the sources shown.

[/landlens/one](#)



Verify My Land

Every record check run on one property and returned as a single report.

[/landlens/verify-my-land](#)



Legal Opinion

An advocate's written opinion on the title, built on the records we pull for it.

[/landlens](#)



One Map

Every layer on one map: the parcel, its boundary, zoning, water bodies and what sits around it.

[/landlens/one/map](#)



PriceMap

What land actually changed hands for around this plot, taken from the registered deeds.

[/landlens/pricemap](#)



Build Scope

What you are allowed to build here: floor space, height, coverage and setbacks.

[/landlens/build-scope](#)



Property Tracker

Watch a property and hear about it when something new is registered against it.

[/landlens/property-tracker](#)



Deal Room

Run the transaction in one place: documents, stamping, signatures and the parties.

[/landlens/deal-room](#)



Twenty-four checks you can run yourself, at no cost.

Records and verification

The registers themselves, read for you.

Encumbrance Certificate

Patta and Chitta

Field Measurement Sketch

EC Analyzer

Bank charge check

Court case search

Seller background check

Approval check by survey

Zoning and land use

What the plan says can happen on this land.

Land use zone finder

CMDA land use check

Coastal regulation zone

Master plan check

Water bodies finder

Airport height clearance

Value and duty

What it is worth and what it costs to register.

Guideline value by street

Guideline value by survey

Stamp duty and registration fees

Capital gains

Floor space index

Area unit converter

Registers and directories

Who holds it, and which office keeps the record.

Find your registering office

Temple property check

Waqf property check

RERA register



Every free tool
/tools



Services we run
for you
/services



The LandLens
suite
/landlens/one



Every claim in this document traces back to a government record.

Legal opinions, due diligence and title verification

Building plan, layout and sub-division approvals

Completion and occupancy certificates, regularisation

Escrow, negotiation and NRI property management

Land survey, soil testing, architecture and construction

Verified RealEstate
3/350/2 Mettukuppam,
OMR Thoraipakkam,
Chennai 600 097, India
hello@verified.realestate
+91 9996 12 9996

Prepared from the registers named on the page each finding sits on. Where a register could not be read, this document says so in its place rather than leaving the gap to be read as a clean result.

