

PP

APPROVAL RECORD

Planning Permission

Survey 349/1

Vettuvapalayam, Avinashi taluk
Tiruppur district, Tamil Nadu

APPROVAL TYPE

Layout Approval

ISSUING AUTHORITY

DTCP

EXTENT APPROVED

2105.00 sqm

PURPOSE


Residential

The approval as the planning authority issued it, reproduced in full behind this page.

An approval speaks to what was sanctioned, not to what was built. Completion is a separate record.



நிலையிலுள்ள 7.6மீ ஊராட்சி சாலை
க.ச.எண்: 349/12

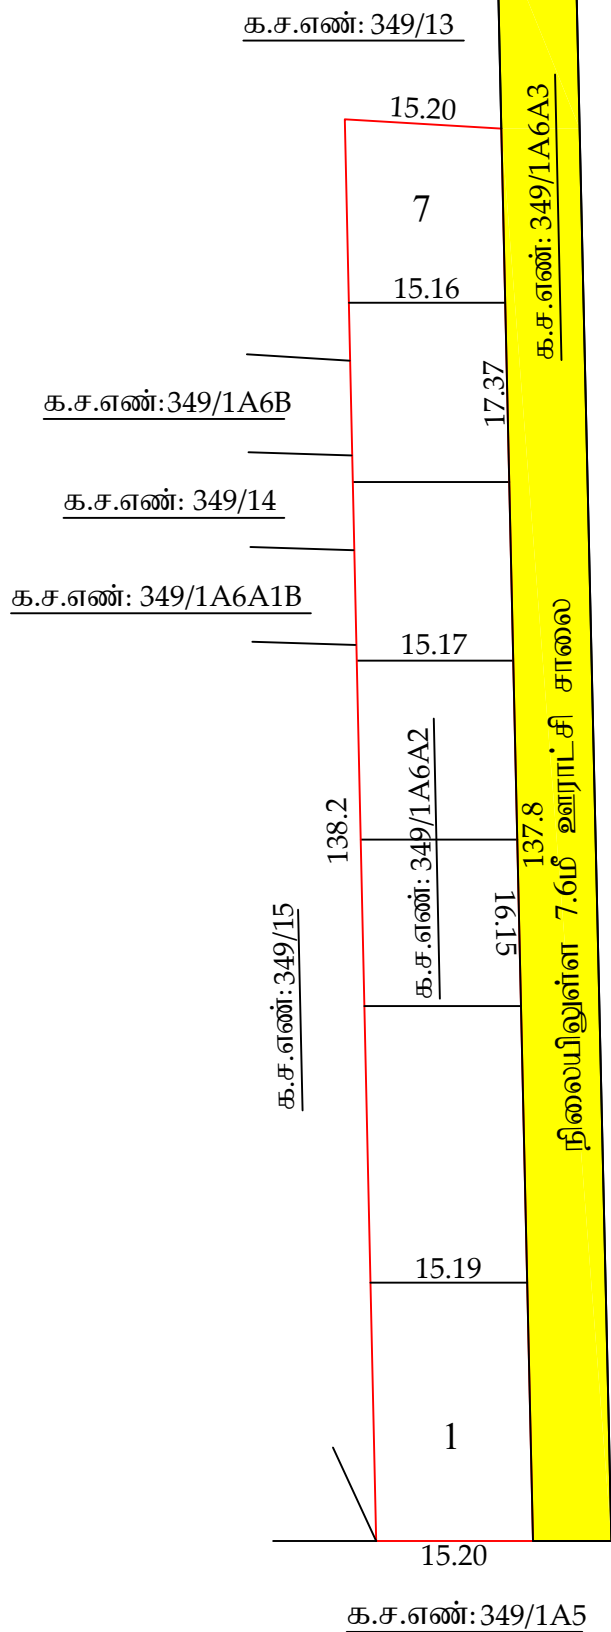

இரா.க.இளஞ்செழியன்
வரைவாளர் நிலை - III

ரா. செபஸ்தி ரோசாலி
மேற்பார்வையாளர்

நகர் ஊரமைப்பு துறை(DTCP)
மாவட்ட நகர் ஊரமைப்பு அலுவலகம் திருப்பூர் மாவட்டம்
வேட்டுவபாளையம் ஊராட்சி

திருப்பூர் மாவட்டம், அவினாசி வட்டம், வேட்டுவபாளையம் ஊராட்சி மற்றும் கிராமம்
க.ச.எண்: 349/1A6A2 -ல் அமையும் உத்தேச குடிமருப்பு மனை உட்பிரிவிற்கான ஒப்புதல்
வரைபடம்.

இணையதள விண்ணப்பம் எண்.UKC06M05
அளவு : 1:500
நாள்.30.04.2024

குறிப்பு:

மனைஉட்பிரிவின் பரப்பு 0.52 ஏக்கர் (அ) 2105.00 ச.மீ

ஒதுக்கிய மனைகள் : 07

மனைஉட்பிரிவின் எல்லை

நிலையிலுள்ள சாலை / அணுகு சாலை

பொது ஒதுக்கீடுகள் : (உள்ளாட்சிக்கு தானமாக ஒப்படைக்கப்பட்டவை)

மனை உட்பிரிவின் பரப்பளவு = 2105.00ச.மீ

ஒதுக்கப்பட வேண்டிய பூங்கா பரப்பு : (2105.00) x (10/100)= 210.50 ச.மீ

10%பூங்கா பரப்பான 210.50 ச.மீ பரப்பளவிற்கு ஈடான அரசு வழிகாட்டி மதிப்பீட்டின் படி உரிய தொகை ரூ.1,15,775- னை மனுதரரால் உரிய அரசு கணக்கு நலையில் 23.05.2024 அன்று செலுத்தப்பட்டுள்ளது.

கட்டிட வரம்பு : 9.0மீ வரை அகலம் உள்ள சாலைகளுக்கு 1.5மீ -ம் விடப்படல் வேண்டும்.

9.0மீ முதல் 18.0மீ அகலம் உள்ள சாலைகளுக்கு 3.0மீ -ம் விடப்படல் வேண்டும்.

- நியந்தனைகள்:
- அரசாணை எண்:18 நகராட்சி நிர்வாகம் (ம) குடிநீர் வழங்கல் துறை நாள்: 04.02.2019 மற்றும் அரசாணை எண்:16 நகராட்சி நிர்வாகம் (ம) குடிநீர் வழங்கல் துறை நாள்: 31.01.2020- ன் ஆகியவற்றின்படி நடவடிக்கை மேற்கொள்ளப்பட வேண்டும்.
 - அரசாணை எண்:181 வீட்டு வசதி (ம) நகர்ப்புற வளர்ச்சித்துறை நாள்: 19.12.2020 மற்றும் அரசாணை எண்:141 வீட்டு வசதி (ம) நகர்ப்புற வளர்ச்சித்துறை நாள்: 16.07.2022- ன் படி நடவடிக்கை மேற்கொள்ளப்பட வேண்டும்.
 - இம் மனை உட்பிரிவிற்கு உள்ளாட்சி இறுதி ஒப்புதல் அளிக்கும் முன் இடத்தினை எந்தத்துறையாலும் நில ஆர்ஜித நடவடிக்கை மேற்கொள்ளப்படவில்லை என்றும், எந்த துறைக்காகவும் நில ஆர்ஜிதப்பட்டியல் மாவட்டவருவாய் அலுவலருக்கு அனுப்பப்பட வில்லை என்றும் தலைவர், வேட்டுவபாளையம் ஊராட்சி உறுதி செய்து கொள்ள வேண்டும்.
 - நில உரிமம் குறித்து வழங்கப்பட்ட சான்றுகள் மற்றும் பரிசீலனைக்கு சமர்ப்பிக்கப்பட்ட ஆவணங்கள் சரியானவையல்ல என்று அறியப்பட்டாலோ அல்லது மனைஉட்பிரிவுக்கு தொழில்நுட்ப ஒப்புதல் வழங்கியதால் பாதிப்பு ஏற்படக்கூடிய துழ்நிலை ஏற்படின் மனைஉட்பிரிவுக்கு வழங்கப்பட்ட தொழில்நுட்ப ஒப்புதல் எவ்வித முன்னறிவிப்பும் இன்றி நகர் ஊரமைப்பு இயக்குநர்,சேன்னை அவர்களால் ரத்து செய்யப்படும்.
 - விற்பனைக்குண்டான மனைகளை விற்பனை செய்யும் போது இவ்வரைபட நகலோடு நகர் ஊரமைப்புத்துறையில் ஒப்புதல் அளிக்கப்பட்ட ஆணையின் நகல் மனை வாங்குபவர்களுக்கு கட்டாயம் வழங்கப்பட வேண்டும்.
 - ஒப்புதல் அளிக்கப்பட்ட மனைஉட்பிரிவு வரைபடத்தை எந்த வித மாற்றம் விடுதலின்றி மனைப்பரிவு நுழைவாயிலில் 0.6மீ X 1.2மீ அளவிடான நிரந்தர தகவல்பலகை மூலம் பொதுமக்கள் பார்வைக்கு நிரந்தரமாக பிரகரிக்கப்பட வேண்டும்.

SWP/DTCP/TIRUPPUR/ SUBDIVISIO NO. 146 / 2024

நகர் ஊரமைப்பு உதவி இயக்குநர்
மாவட்ட நகர் ஊரமைப்பு அலுவலகம்
திருப்பூர் மாவட்டம்.

Eight ways to know a piece of land before you pay for it.

This report covers one part of the picture. These cover the rest, drawn from the same government records, for any property in Tamil Nadu.

LandLens One

Ask anything about a property and get an answer grounded in live government records, with the sources shown.

[/landlens/one](#)



Verify My Land

Every record check run on one property and returned as a single report.

[/landlens/verify-my-land](#)



Legal Opinion

An advocate's written opinion on the title, built on the records we pull for it.

[/landlens](#)



One Map

Every layer on one map: the parcel, its boundary, zoning, water bodies and what sits around it.

[/landlens/one/map](#)



PriceMap

What land actually changed hands for around this plot, taken from the registered deeds.

[/landlens/pricemap](#)



Build Scope

What you are allowed to build here: floor space, height, coverage and setbacks.

[/landlens/build-scope](#)



Property Tracker

Watch a property and hear about it when something new is registered against it.

[/landlens/property-tracker](#)



Deal Room

Run the transaction in one place: documents, stamping, signatures and the parties.

[/landlens/deal-room](#)



Twenty-four checks you can run yourself, at no cost.

Records and verification

The registers themselves, read for you.

Encumbrance Certificate

Patta and Chitta

Field Measurement Sketch

EC Analyzer

Bank charge check

Court case search

Seller background check

Approval check by survey

Value and duty

What it is worth and what it costs to register.

Guideline value by street

Guideline value by survey

Stamp duty and registration fees

Capital gains

Floor space index

Area unit converter

Zoning and land use

What the plan says can happen on this land.

Land use zone finder

CMDA land use check

Coastal regulation zone

Master plan check

Water bodies finder

Airport height clearance

Registers and directories

Who holds it, and which office keeps the record.

Find your registering office

Temple property check

Waqf property check

RERA register



Every free tool
/tools



Services we run
for you
/services



The LandLens
suite
/landlens/one



Every claim in this document traces back to a government record.

Legal opinions, due diligence and title verification

Building plan, layout and sub-division approvals

Completion and occupancy certificates, regularisation

Escrow, negotiation and NRI property management

Land survey, soil testing, architecture and construction

Verified RealEstate
3/350/2 Mettukuppam,
OMR Thoraipakkam,
Chennai 600 097, India
hello@verified.realestate
+91 9996 12 9996

Prepared from the registers named on the page each finding sits on. Where a register could not be read, this document says so in its place rather than leaving the gap to be read as a clean result.

