

PP

APPROVAL RECORD

Planning Permission

Survey 46/1

Kanniyakumari, Tiruvannamalai taluk
Tiruvannamalai district, Tamil Nadu

APPROVAL TYPE

Layout Approval

ISSUING AUTHORITY

DTCP

EXTENT APPROVED


0.52 acre

PURPOSE

Residential

The approval as the planning authority issued it, reproduced in full behind this page.

An approval speaks to what was sanctioned, not to what was built. Completion is a separate record.

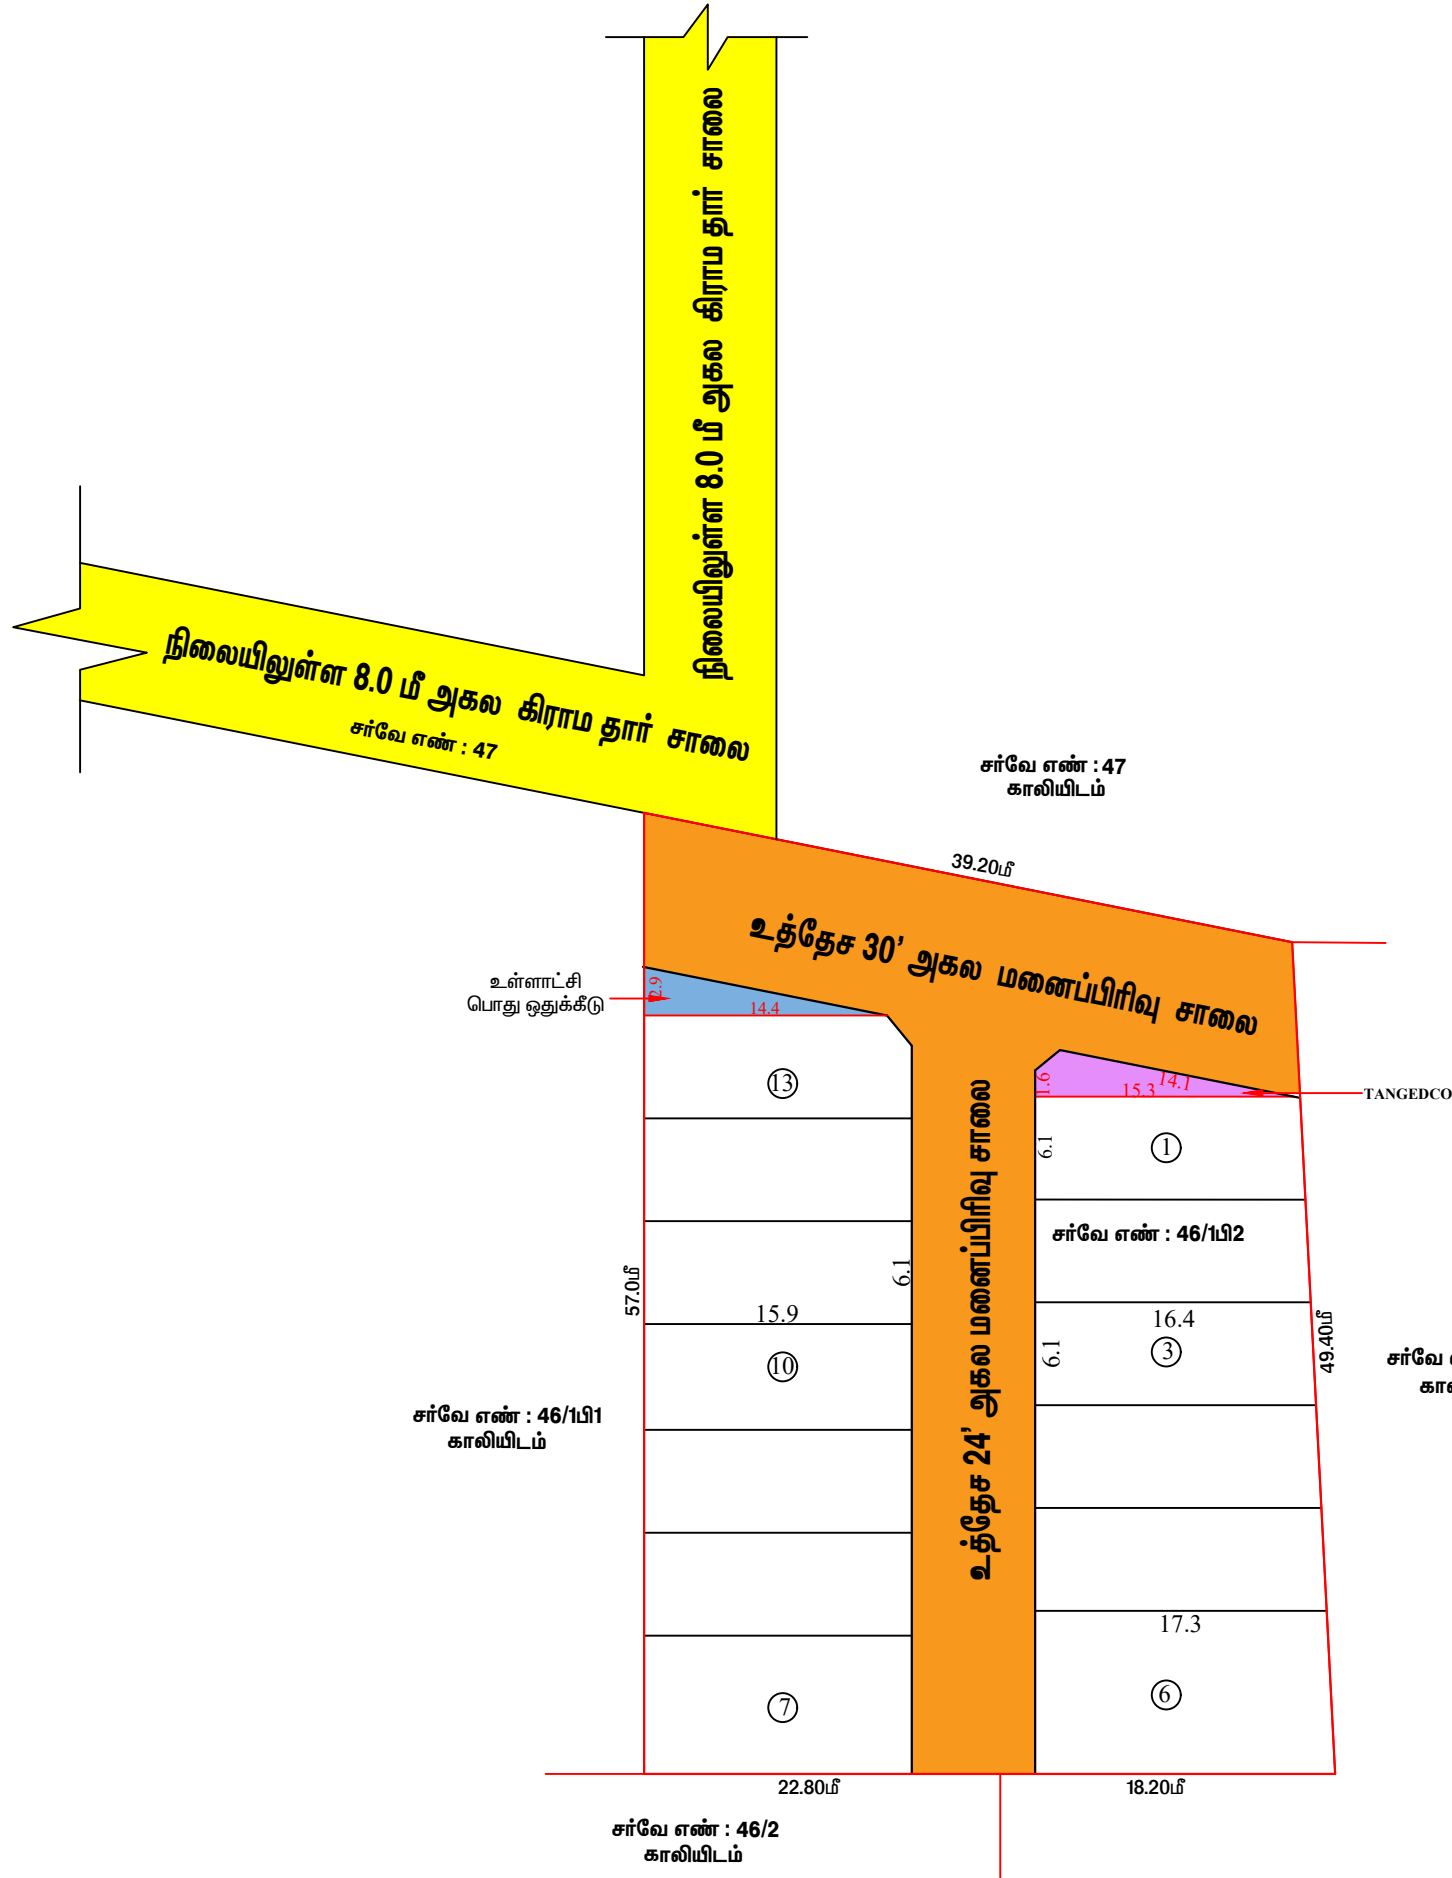

மாவட்ட நகர் ஊரமைப்பு அலுவலகம்	
திருவண்ணாமலை	
திருவண்ணாமலை மாவட்டம், திருவண்ணாமலை வட்டம் / ஊராட்சி ஒன்றியம், கிளியப்பட்டு ஊராட்சி / கிராமம், சர்வே எண் : 46/1பி2 – ஆகியவற்றில் அமையும் உத்தேச குடியிருப்பு மனைப்பிரிவுக்கான கொள்கை ஒப்புதல் வரைபடம்.	
ளவு : 1 : 400	வ 
கோப்பு எண் : WEYCHWCD / 2022 தி.மலை	
குறிப்பு :	
மனைப்பிரிவின் பரப்பு : 0.210 ஹெக்டர் (0.51 ஏக்கர்) 2100.00 ச.மீ	
மனைப்பிரிவின் எல்லை :	
நிலையிலுள்ள சாலை :	
உத்தேச மனைப்பிரிவு சாலை :	
கோரிய மனைகள் : 16	
ஒதுக்கிய மனைகள் : 13	
உள்ளாட்சிக்கு தானமாக ஒப்படைப்பு செய்யப்பட்டவை தான ஆவன எண் : 14422/2022, நாள் : 14/11/2022	
1. உத்தேச மனைப்பிரிவு சாலையின் பரப்பு :	677.00 ச.மீ 
2. பொது உபயோகம்(PUBLIC PURPOSE)ஒதுக்கிய பரப்பு :	20.70 ச.மீ – (1.45%) 
3. தமிழ்நாடு மின்சாரவாரியத்திற்கு (TANGEDCO) ஒதுக்கிய பரப்பு :	23.17 ச.மீ – (1.62 %) 
கட்டிட வரம்பு:	
9.0 மீ கலச்சாலைகளுக்கு 1.50மீ விடப்பட வேண்டும்	
9.0 மீ முதல் 18 மீ வரை உள்ள கலச்சாலைகளுக்கு 3.0மீ விடப்பட வேண்டும்.	
18.0 மீ முதல் 30.5மீ வரை உள்ள கலச்சாலைகளுக்கு 4.5மீ விடப்பட வேண்டும்	
மூலை முடக்கு:	
12.0மீ கலச்சாலைகளுக்கு 1.50மீ x 1.50மீ விடப்படவேண்டும்.	
12.0மீ முதல் 30.5மீ வரை உள்ள கலச்சாலைகளுக்கு 4.5மீ x 4.5மீ விடப்பட வேண்டும்.	
நிபந்தனைகள்	
அரசாணை எண்: 18, ந.நி.(ம)கு.வ(ந.ப.1) துறை நாள்: 04.02.2019-ன் படியும் மற்றும் நகர் ஊரமைப்பு இயக்குநர் சென்னை வர்களது சுற்றறிக்கை ந.க.எண்.4367/2019 பிஏ2, நாள் 05.02.2020-ன் படி உத்தேச மனைப்பிரிவில் மையும் மனைப்பிரிவு சாலை, பூங்கா, திறவிடம், உள்ளாட்சி பொது உபயோகம் மற்றும் TANGEDCO பொது உபயோகம் - ஒதுக்கீட்டினை சம்மந்தப்பட்ட துறையினரால் தானமாக பெற நடவடிக்கை மேற்கொள்ளப்பட வேண்டும்.	
1) இம்மனைப்பிரிவிற்கு உள்ளாட்சி இறுதி ஒப்புதல் எரிக்கும் முன் இடத்தினை எந்த துறையாலும் நில ரஜித் நடவடிக்கை மேற்கொள்ளப்படவில்லை என்றும், ஊராட்சி தலைவர் உறுதி செய்துக்கொள்ள வேண்டும்	
2) நில உரிமை குறித்து வழங்கப்பட்ட சான்றுகள் மற்றும் பரிசீலனைக்கு சமர்ப்பிக்கப்பட்ட வணக்கள் சரியானவை ல்ல என நியப்பட்டால் ல்லது மனைப்பிரிவிற்கு தொழில்நுட்ப ஒப்புதல் வழங்கியதால் பாதிப்பு ஏற்படுத்தக்கூடிய சூழ்நிலை ஏற்படின் மனைப்பிரிவிற்கு வழங்கப்பட்ட தொழில்நுட்ப ஒப்புதல் எவ்வித முன் றிவிப்பும் இன்றி நகர் ஊரமைப்பு ணையர் வர்களால் இரத்து செய்யப்படும்.	
3) விற்பனைக்குண்டான மனைகள் விற்பனை செய்யும் போது இவ்வாணையின் நகலோடு, நகர் ஊரமைப்பு துறையில் ஒப்புதல் எரிக்கப்பட்ட வரைபட நகல் மனை வாங்குபவர்களுக்கு கட்டாயம் வழங்கப்பட வேண்டும்.	
4) ஒப்புதல் எரிக்கப்பட்ட மனைப்பிரிவு வரைபடத்தை எந்தவித மாற்றமும் விடுதலின்றி மனைப்பிரிவு நுழைவு வாயிலில் 6'x4' எவிலான நிரந்தர தகவல் பலகை மூலம் பொதுமக்கள் பார்வைக்கு நிரந்தரமாக பிரசுரிக்கப்பட வேண்டும்.	
5) உத்தேச மனைப்பிரிவு சாலைகள் தார் சாலையாக மைக்கப்பட்ட பின்னர் உத்தேச மனைப்பிரிவு சாலைளின் தரம் குறித்து (BDO/UE) வட்டார வளர்ச்சி லுவல் / யூனியன் பொறியாளர் வர்களிடம் தகுதிச்சான்று பெற்று உள்ளாட்சியால் இறுதி ஒப்புதல் வழங்கப்பட வேண்டும்.	
6) The Tail Nadu Government in G.O.s.No: 112, housing and Urban Developent Departent dated: 22.6.2017 have approved the Tail Nadu Real Estate (Regulation & Developent) Act 2016. The prooter has to advertise, arket, book, sell or offer for sale, or invite persons to purchase in any anner any plot, apartent or building, as the case ay be, in any Real Estate Project or part of it only after registering the Real Estate Project with the Real Estate Regulatory Authority.	
7) ரசாணை எண்: 181, வீட்டு வசதி மற்றும் நகர்புற வளர்ச்சி(புடி4(1)) துறை, நாள்: 09.12.2020-ன் நகர் ஊரமைப்பு இயக்குநர் சென்னை வர்களின் சுற்றறிக்கை ந.க.எண்.19799/2020/போ/நாள்.24.12.2020 படி - சாலைகள், பொது ஒதுக்கீடு, TANGEDCO/பூங்கா பரப்பு கியவை வரைபடத்தின்படி மைக்கப்பட்டுள்ளதை உள்ளாட்சி மைப்பு உறுதி செய்துக்கொள்ள வேண்டும்.	
ம. வ. /மா. ந. ஊ. உ. இ (தி.மலை) எண் : 263 / 2022	
உதவி இயக்குநர், மாவட்ட நகர் ஊரமைப்பு அலுவலகம் திருவண்ணாமலை.	

Eight ways to know a piece of land before you pay for it.

This report covers one part of the picture. These cover the rest, drawn from the same government records, for any property in Tamil Nadu.

LandLens One

Ask anything about a property and get an answer grounded in live government records, with the sources shown.

[/landlens/one](#)



Verify My Land

Every record check run on one property and returned as a single report.

[/landlens/verify-my-land](#)



Legal Opinion

An advocate's written opinion on the title, built on the records we pull for it.

[/landlens](#)



One Map

Every layer on one map: the parcel, its boundary, zoning, water bodies and what sits around it.

[/landlens/one/map](#)



PriceMap

What land actually changed hands for around this plot, taken from the registered deeds.

[/landlens/pricemap](#)



Build Scope

What you are allowed to build here: floor space, height, coverage and setbacks.

[/landlens/build-scope](#)



Property Tracker

Watch a property and hear about it when something new is registered against it.

[/landlens/property-tracker](#)



Deal Room

Run the transaction in one place: documents, stamping, signatures and the parties.

[/landlens/deal-room](#)



Twenty-four checks you can run yourself, at no cost.

Records and verification

The registers themselves, read for you.

Encumbrance Certificate

Patta and Chitta

Field Measurement Sketch

EC Analyzer

Bank charge check

Court case search

Seller background check

Approval check by survey

Value and duty

What it is worth and what it costs to register.

Guideline value by street

Guideline value by survey

Stamp duty and registration fees

Capital gains

Floor space index

Area unit converter

Zoning and land use

What the plan says can happen on this land.

Land use zone finder

CMDA land use check

Coastal regulation zone

Master plan check

Water bodies finder

Airport height clearance

Registers and directories

Who holds it, and which office keeps the record.

Find your registering office

Temple property check

Waqf property check

RERA register



Every free tool
/tools



Services we run
for you
/services



The LandLens
suite
/landlens/one



Every claim in this document traces back to a government record.

Legal opinions, due diligence and title verification

Building plan, layout and sub-division approvals

Completion and occupancy certificates, regularisation

Escrow, negotiation and NRI property management

Land survey, soil testing, architecture and construction

Verified RealEstate
3/350/2 Mettukuppam,
OMR Thoraipakkam,
Chennai 600 097, India
hello@verified.realestate
+91 9996 12 9996

Prepared from the registers named on the page each finding sits on. Where a register could not be read, this document says so in its place rather than leaving the gap to be read as a clean result.

