

PP

APPROVAL RECORD

Planning Permission

Kanniyakumari, Mannargudi taluk
Tiruvarur district, Tamil Nadu

APPROVAL TYPE

Layout Approval

ISSUING AUTHORITY

DTCP

EXTENT APPROVED

1560.40 Sq.m

PURPOSE

Residential

The approval as the planning authority issued it, reproduced in full behind this page.

An approval speaks to what was sanctioned, not to what was built. Completion is a separate record.

மாவட்ட நகர் அலுவலகம், திருவாரூர் மாவட்டம்

மன்னார்குடி நகராட்சி

திருவாரூர் மாவட்டம், மன்னார்குடி வட்டம் மற்றும் நகராட்சி, வார்டு - 1, மினாக் - 63, நகராட்சி எண்: 150/4 &155/1 -ல் அமைப்பு குடியிருப்பு மனை உட்பிரிவிதான மனைகள் அமைப்பு நேரடிக்குடி ஒப்புதல் வரையடம்.

அளவு : 1:400 (அளவுகள் மீட்டர்கள்)

இலாபநஷ்ட விவரம் எண் : 48OGKI98 (39748/2024 TVR)

குறியீடு:

மனைப்பிரிவுகள் மரபு : 1560.40 மீ

கோரிய மனைகள் : 06

ஒதுக்கிய மனைகள் : 06

மனைப்பிரிவுகள் எல்லை

நிலையிலுள்ள சாலை

மூலக் குடிக்கு : 12.00 மீ அகல சாலை அரை 1.50 X 1.50 விடப்படல் வேண்டும்.


கட்டிட வரம்பு : 7.20 மீ முதல் 12.0 மீ வரையிலான சாலைக்கு 1.50 மீ விடப்படல் வேண்டும்

நியந்தனைகள்:

- அரசாணை எண்: 18, 16 ந.நி(ம)கு.வ. நுழை நாள்: 04.02.2019 31.01.2020 -ல் விதிகள் அனைத்தும் பொருத்தம்.
- இம்மனைப்பிரிவுக்கு உள்வாங்கி இறுதி ஒப்புதல் அளிக்கப்படுவது இத்தனை அந்தத்துறையிலும் நில ஆர்ஜித நடவடிக்கை மேற்கொள்ளப்படவில்லை என்றும், அந்த துறைக்காகவும் நில ஆர்ஜிதப்பட்டால் மாவட்ட வருவாய் அலுவலருக்கு அனுப்பப்படவில்லை என்றும், உள்வாங்கி அலுவலர் அனுதினமே கோள்ள வேண்டும்.
- நில உரிமம் குறித்து வழங்கப்பட்ட சான்றுகள் மற்றும் பாசீலனைக்கு சமர்ப்பிக்கப்பட்ட ஆவணங்கள் சரியானவையல்ல என்று அறியப்பட்டாலே அல்லது மனைப்பிரிவுக்கு நேரடிக்குடி ஒப்புதல் வழங்கியதால் மாதிரி ஏற்பட்டிருக்கக்கூடிய குற்றத்தை ஏற்படும் மனைப்பிரிவுக்கு வழங்கப்பட்ட நேரடிக்குடி ஒப்புதல் எவ்வித முன்விதிவிரும்பும் இன்றி நகர் அலுவலர் துறையால் அளிக்கப்படும் ரத்து செய்யப்படும்.
- விற்றவருக்குட்பட்ட மனைகளை விற்றவன் மேலும் வேறு இல்லாதவனின் நகராட்சி நகர் அலுவலர் குற்றமில்லாத ஒப்புதல் அளிக்கப்பட்ட வரைய நகல் மனை வங்குபல்களுக்கு கட்டப்படும் வழங்கப்பட வேண்டும்.
- ஒப்புதல் அளிக்கப்பட்ட மனைப்பிரிவு வரையத்தை அந்த வித மாற்றம் இன்றி மனைப்பிரிவு நுழைவாயிலில் அளவிலான நிரந்தர தகவல் பலகை மூலம் பொதுமக்கள் பார்வைக்கு நிரந்தரமாக மிகுவிக்கப்பட வேண்டும்
- The Tamil nadu Government in G.O.Ms.No.112, Housing and Urban Development Department dated: 22.06.2017 have approved the tamil Nadu Real Estate (Regulation & Development) Act 2016. The promoter has to advertise, market, book, sell or offer for sale, or invite persons to purchase in any manner any plot, apartment or building, as the case may be, in any Real Estate Project or part of it only after registering the Real Estate Project with the Real Estate Authority.
- நீதிநிலையின் எல்லைப்பிடித்து 3.0 மீட்டர் வரை எவ்விதமான கட்டிடங்களும் அமைக்கக்கூடாது.
- மாசன வாய்க்கால், கால்வாய்கள் மற்றும் இயற்கை மழைநீர் ஊக்கால் ஆகியவை தடையடாமல் எவ்வித ஆக்கிரமிப்பின்றியும் அளவிலிருந்து தவிர்த்தல் அருகிலுள்ள பகுதிகள் பாதிக்கப்படாமலும் இம்மனைப்பிரிவு அமைக்கக்கூடாது வேண்டும்.
- மிகுந்த மனைப்பிரிவு இத்தனை அருத்துள்ள சாலையின் மட்டத்திலிருந்து 0.45 மீட்டர் உயர்த்தப்பட்ட பின்னரே மனைப்பிரிவு சாலைகள் அமைக்கப்பட வேண்டும்.
- உத்தரவு கடிதத்தில் குறிப்பிடப்பட்டுள்ள சிறப்பு நியந்தனைகள் மற்றும் மனைப்பிரிவு நியந்தனைகள் தவிர்த்து கடைபிடிக்கப்பட வேண்டும்.

ம. வ/ம. ந. அ. (TVR) SWP எண்: 04/2025

உதவி இயக்குநர் (பொ),
மாவட்ட நகர் அலுவலகம்
திருவாரூர் மாவட்டம்.

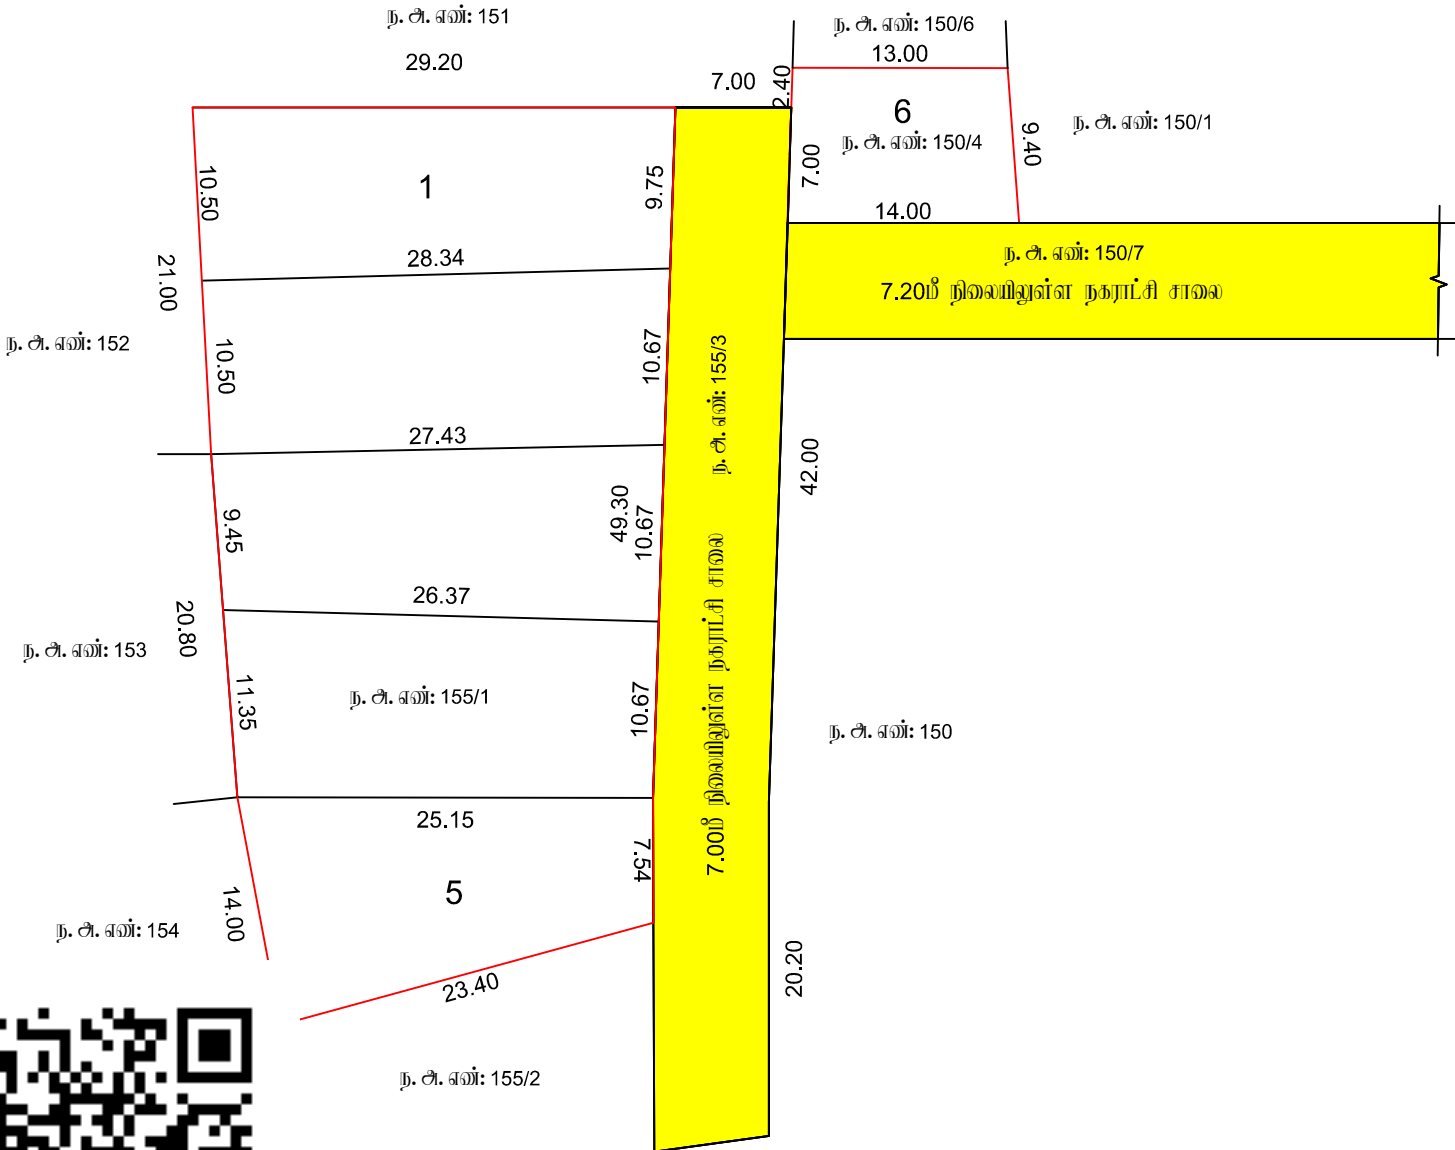

அளவீடு/உதவி அலுவலர்

அலுவலர் நிலை - III

மேற்பார்வையாளர்

Eight ways to know a piece of land before you pay for it.

This report covers one part of the picture. These cover the rest, drawn from the same government records, for any property in Tamil Nadu.

LandLens One

Ask anything about a property and get an answer grounded in live government records, with the sources shown.

[/landlens/one](#)



Verify My Land

Every record check run on one property and returned as a single report.

[/landlens/verify-my-land](#)



Legal Opinion

An advocate's written opinion on the title, built on the records we pull for it.

[/landlens](#)



One Map

Every layer on one map: the parcel, its boundary, zoning, water bodies and what sits around it.

[/landlens/one/map](#)



PriceMap

What land actually changed hands for around this plot, taken from the registered deeds.

[/landlens/pricemap](#)



Build Scope

What you are allowed to build here: floor space, height, coverage and setbacks.

[/landlens/build-scope](#)



Property Tracker

Watch a property and hear about it when something new is registered against it.

[/landlens/property-tracker](#)



Deal Room

Run the transaction in one place: documents, stamping, signatures and the parties.

[/landlens/deal-room](#)



Twenty-four checks you can run yourself, at no cost.

Records and verification

The registers themselves, read for you.

Encumbrance Certificate

Patta and Chitta

Field Measurement Sketch

EC Analyzer

Bank charge check

Court case search

Seller background check

Approval check by survey

Value and duty

What it is worth and what it costs to register.

Guideline value by street

Guideline value by survey

Stamp duty and registration fees

Capital gains

Floor space index

Area unit converter

Zoning and land use

What the plan says can happen on this land.

Land use zone finder

CMDA land use check

Coastal regulation zone

Master plan check

Water bodies finder

Airport height clearance

Registers and directories

Who holds it, and which office keeps the record.

Find your registering office

Temple property check

Waqf property check

RERA register



Every free tool
/tools



Services we run
for you
/services



The LandLens
suite
/landlens/one



Every claim in this document traces back to a government record.

Legal opinions, due diligence and title verification

Building plan, layout and sub-division approvals

Completion and occupancy certificates, regularisation

Escrow, negotiation and NRI property management

Land survey, soil testing, architecture and construction

Verified RealEstate
3/350/2 Mettukuppam,
OMR Thoraipakkam,
Chennai 600 097, India
hello@verified.realestate
+91 9996 12 9996

Prepared from the registers named on the page each finding sits on. Where a register could not be read, this document says so in its place rather than leaving the gap to be read as a clean result.

