

PP

APPROVAL RECORD

Planning Permission

Tiruvarur district, Tamil Nadu

APPROVAL TYPE

Layout Approval

ISSUING AUTHORITY


DTCP

The approval as the planning authority issued it, reproduced in full behind this page.

An approval speaks to what was sanctioned, not to what was built. Completion is a separate record.



ந.அ. எண்: 35

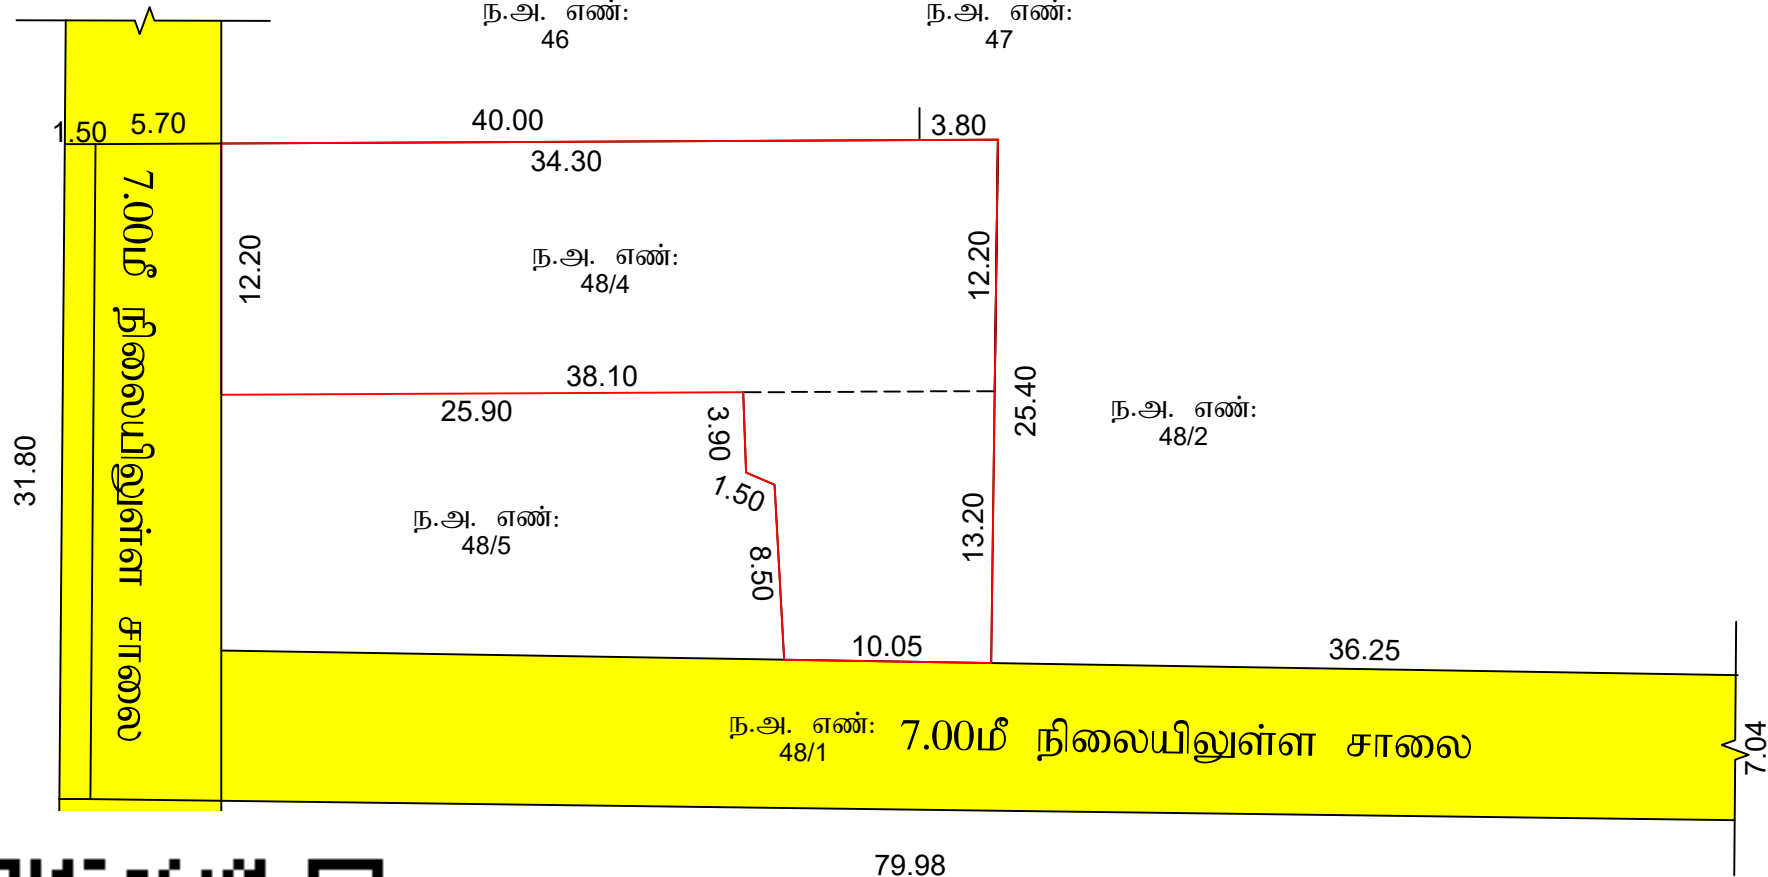

ந.அ. எண்: 49

79.98

மாவட்ட நகர் ஊரமைப்பு அலுவலகம், திருவாரூர் மாவட்டம்

மன்னார்குடி நகராட்சி

திருவாரூர் மாவட்டம், மன்னார்குடி நகராட்சி மற்றும் வட்டம், வார்டு-1, மினாக்-91,

நகரளவு எண்: 48/1, 48/4 - ல் அமையும் குடியிருப்பு மனைக்கான மனைகள் அமைப்பு

தொழில்நுட்ப ஓய்வூதிய வரைபடம்.

அளவு : 1:400 (அளவுகள் மீட்டர்கள்)

இவ்வடிவ அமைப்பின் எண் : H4NDW0T2 (58602/2026/TVR)

குறியீடு:

மனைப்பிரிவின் பரப்பு : 607.60 ச.மீ

மனைப்பிரிவின் எல்லை

நிலையிலுள்ள சாலை

நிலை முடக்கு : 12.00 மீ அகல சாலை வரை 1.50 X 1.50 அடங்கியுள்ளே.

புள்ளித்தொலைவுகள்:

- அரசாணை எண். 18, 16 ந.நி(ம)கு.வ.துறை நாள். 04.02.2019 31.01.2020 -ன் விதிகள் அனைத்தும் பொருத்தம்.
- இம்மனைப்பிரிவிடம் உள்ளாட்சி இலாப ஓய்வூதிய அளிக்கப்பட்டு இத்தனை எந்தத் துறையாலும் நில ஆர்ஜித நடவடிக்கை மேற்கொள்ளப்படவில்லை என்றும், எந்த துறைக்காகவும் நில ஆர்ஜிதப்பட்டியல் மாவட்ட வருவாய் அலுவலருக்கு அனுப்பப்படவில்லை என்றும், உள்ளாட்சி அலுவலர் உறுதி செய்து கொள்ள வேண்டும்.
- நில உரிமம் குறித்து வழங்கப்பட்ட சான்றுகள் மற்றும் பரிசீலனைக்கு சமர்ப்பிக்கப்பட்ட ஆவணங்கள் சரியானவையல்ல என்று அறியப்பட்டபோது அல்லது மனைப்பிரிவுக்கு தொழில்நுட்ப ஓய்வூதிய வழங்குவதால் பாதிப்பு ஏற்படக்கூடிய குற்றத்தை ஏற்படுத்தி மனைப்பிரிவுக்கு வழங்கப்பட்ட தொழில்நுட்ப ஓய்வூதிய எவ்வித முன்னறிவிடம் இன்றி நகர் ஊரமைப்பு துறையால் அங்களால் எடுத்துச் செய்யப்படும்.
- விநியோகக்குண்டான மனைகளை விநியோக செய்வதற்கு போது இவ்வாறான நகராட்சி நகர் ஊரமைப்புத்துறையில் ஓய்வூதிய அளிக்கப்பட்ட வரைய நகர் மனை வார்டுமன்றங்களுக்கு கட்டாயம் வழங்கப்பட வேண்டும்.
- ஓய்வூதிய அளிக்கப்பட்ட மனைப்பிரிவு வரையத்தின் எந்த வித மாற்றம் இன்றி மனைப்பிரிவு நுழைவாயில் அளவிடப்படாத நகரில் மனை முடிவாக மாற்றவசக நகராட்சிக்கு நகராட்சி மன்றம் வழங்கப்பட வேண்டும்.
- The Tamil nadu Government in G.O.Ms.No.112, Housing and Urban Development Department dated: 22.06.2017 have approved the tamil Nadu Real Estate (Regulation & Development) Act 2016. The promoter has to advertise, market, book, sell or offer for sale, or invite persons to purchase in any manner any plot, apartment or building, as the case may be, in any Real Estate Project or part of it only after registering the Real Estate Project with the Real Estate Authority.

ம. வ/ம.ந. ந. ஊ. அ (TVR) SWP எண் : 27 / 2026

Eight ways to know a piece of land before you pay for it.

This report covers one part of the picture. These cover the rest, drawn from the same government records, for any property in Tamil Nadu.

LandLens One

Ask anything about a property and get an answer grounded in live government records, with the sources shown.

[/landlens/one](#)



Verify My Land

Every record check run on one property and returned as a single report.

[/landlens/verify-my-land](#)



Legal Opinion

An advocate's written opinion on the title, built on the records we pull for it.

[/landlens](#)



One Map

Every layer on one map: the parcel, its boundary, zoning, water bodies and what sits around it.

[/landlens/one/map](#)



PriceMap

What land actually changed hands for around this plot, taken from the registered deeds.

[/landlens/pricemap](#)



Build Scope

What you are allowed to build here: floor space, height, coverage and setbacks.

[/landlens/build-scope](#)



Property Tracker

Watch a property and hear about it when something new is registered against it.

[/landlens/property-tracker](#)



Deal Room

Run the transaction in one place: documents, stamping, signatures and the parties.

[/landlens/deal-room](#)



Twenty-four checks you can run yourself, at no cost.

Records and verification

The registers themselves, read for you.

Encumbrance Certificate

Patta and Chitta

Field Measurement Sketch

EC Analyzer

Bank charge check

Court case search

Seller background check

Approval check by survey

Zoning and land use

What the plan says can happen on this land.

Land use zone finder

CMDA land use check

Coastal regulation zone

Master plan check

Water bodies finder

Airport height clearance

Value and duty

What it is worth and what it costs to register.

Guideline value by street

Guideline value by survey

Stamp duty and registration fees

Capital gains

Floor space index

Area unit converter

Registers and directories

Who holds it, and which office keeps the record.

Find your registering office

Temple property check

Waqf property check

RERA register



Every free tool
/tools



Services we run
for you
/services



The LandLens
suite
/landlens/one



Every claim in this document traces back to a government record.

Legal opinions, due diligence and title verification

Building plan, layout and sub-division approvals

Completion and occupancy certificates, regularisation

Escrow, negotiation and NRI property management

Land survey, soil testing, architecture and construction

Verified RealEstate
3/350/2 Mettukuppam,
OMR Thoraipakkam,
Chennai 600 097, India
hello@verified.realestate
+91 9996 12 9996

Prepared from the registers named on the page each finding sits on. Where a register could not be read, this document says so in its place rather than leaving the gap to be read as a clean result.

