

PP

APPROVAL RECORD

# Planning Permission

Tiruvarur district, Tamil Nadu

APPROVAL TYPE

**Layout Approval**

ISSUING AUTHORITY

**DTCP**

The approval as the planning authority issued it, reproduced in full behind this page.

An approval speaks to what was sanctioned, not to what was built. Completion is a separate record.

மன்னார்குடி நகராட்சி

திருவாரூர் மாவட்டம், மன்னார்குடி வட்டம் மற்றும் நகராட்சி, வார்டு-1, மிளாக்-94, நகரளவு எண்கள்:121/2 ( Old T.S.No.4533/2A) -ல் அமையும் குடியிருப்பு மனைக்கான மனை அமைப்பு தொழில் நுட்ப ஒப்புதல் வரையடம். (V.O.C விபிசி அபிவிருத்தி திட்டம் )

அளவு : 1:400 (அளவுகள் மீட்டர்கள்)

இலையுதர விண்ணாய் எண் : K29J7JU1 (32459/2024 TVR)

குறியீடு:

மனைப்பிறிஷின் யர்பு : 185.80 ச.மீ

மனைப்பிறிஷின் எல்லை

நிலையிலுள்ள சாலை

வ




மூலம் மூடக்கு : 12.00 மீ அகல சாலை அரை 1.50 X 1.50 விட்டம் லேவரும்.

நியந்தனைகள்:

- அரசாண எண்.18, 16 ந.நி(ம)கு.வ.துறை நாள்.04.02.2019 31.01.2020 -ன் விதிகள் அவைத்தம் பொருத்தம்.
- இம்மனைப்பிறிஷிற் உள்ளாட்சி இறுதி ஒப்புதல் அளக்கும்முன் இடத்தினை எந்தத்துறையாலும் நில ஆர்ஜித நடவடிக்கை மேற்க்கொள்ளப்படவில்லை என்றும், எந்த துறைக்காகவும் நில ஆர்ஜிதப்பட்டாய் மாவட்ட அருவாய் அலுவலருக்கு அனுப்பப்படவில்லை என்றும், உள்ளாட்சி அலுவலர் உறுதி செய்து கொள்ள வேண்டும்.
- நில உரிமம் குறித்து வழங்கப்பட்ட சான்றுகள் மற்றும் பரிசீலனைக்கு சமர்ப்பிக்கப்பட்ட ஆவணங்கள் சரியானவையல்ல என்ற அறியப்பட்டபோது அவ்வுறு மனைப்பிறிஷிக்கு தொழில்நுட்ப ஒப்புதல் வழங்கியதால் பாதிப்பு ஏற்படக்கூடிய குற்றத்தை ஏற்படின் மனைப்பிறிஷிக்கு வழங்கப்பட்ட தொழில்நுட்ப ஒப்புதல் எவ்வித முன்வழிவீழும் இன்றி நகர் ஊரமைப்பு துறையால் அவர்களால் ரத்து செய்யப்படும்.
- விற்பனைக்குவட்டான மனைகளை விற்பனை செய்யும் போது இவ்வாணமில் நகரோடு நகர் ஊரமைப்புத்துறையில் ஒப்புதல் அளிக்கப்பட்ட வரையட நகல் மனை அங்குபவர்களுக்கு கட்டாயம் வழங்கப்பட வேண்டும்.
- ஒப்புதல் அளிக்கப்பட்ட மனைப்பிறிஷி வரையடத்தை எந்த வித மாற்றம் இன்றி மனைப்பிறிஷி நுவலாணமில் அளவிடான நிரந்தர நகல் பலகை மூலம் பொதுமக்கள் பார்வைக்கு நிரந்தரமாக பிரகடிக்கப்பட வேண்டும்
- The Tamil nadu Government in G.O.Ms.No.112, Housing and Urban Development Department dated: 22.06.2017 have approved the tamil Nadu Real Estate (Regulation & Development) Act 2016. The promoter has to advertise, market, book, sell or offer for sale, or invite persons to purchase in any manner any plot, apartment or building, as the case may be, in any Real Estate Project or part of it only after registering the Real Estate Project with the Real Estate Authority.
- The Splay provided in this proposal to be handed over to Mannargudi Municipality and it should be ensured before issuing final order for this site approval.

ம. வ/ம.ந. ந. ஊ. அ. (TVR) SWP எண்: 73/2024

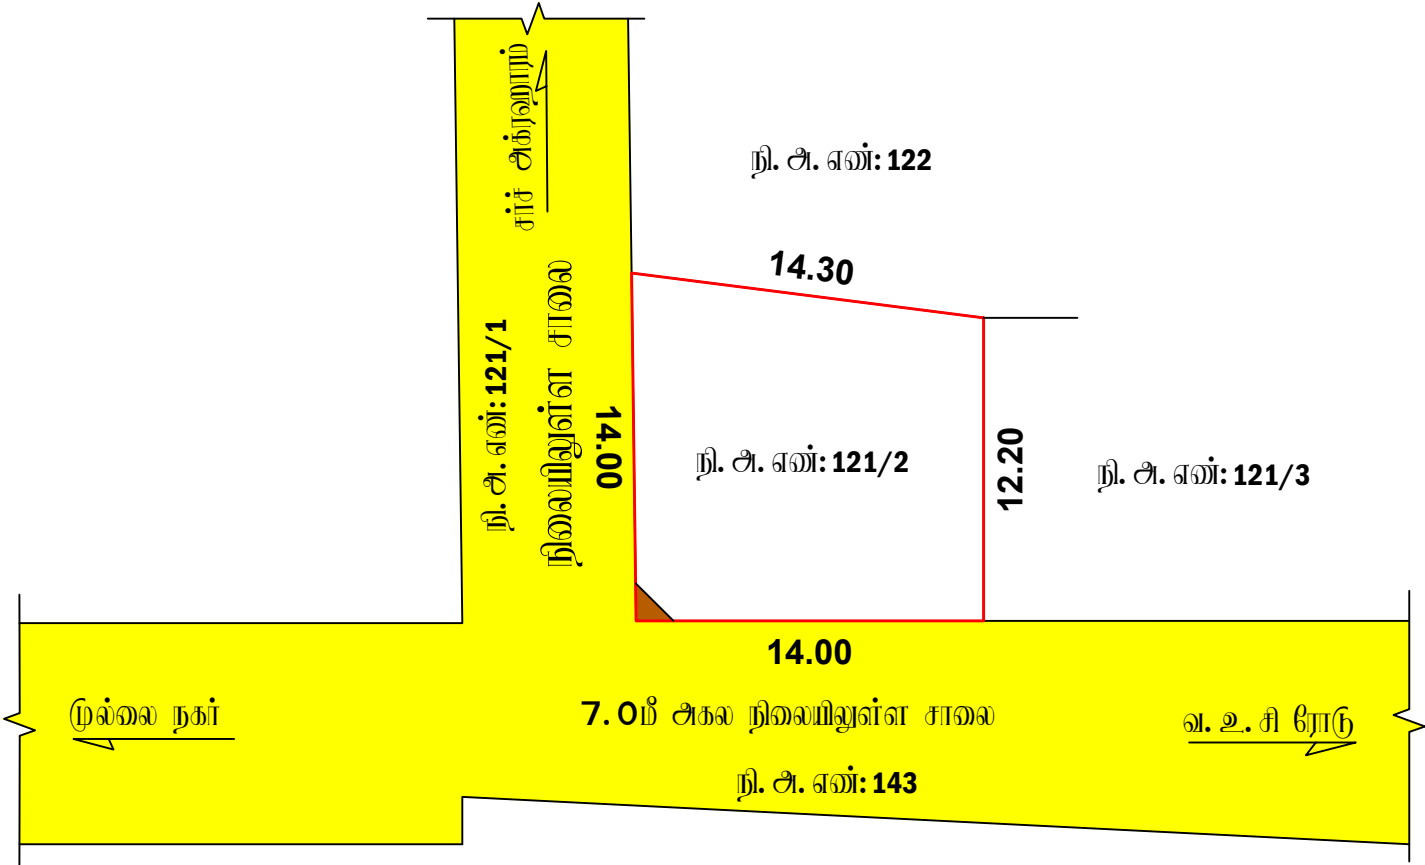

# Eight ways to know a piece of land before you pay for it.

This report covers one part of the picture. These cover the rest, drawn from the same government records, for any property in Tamil Nadu.

## LandLens One

Ask anything about a property and get an answer grounded in live government records, with the sources shown.

[/landlens/one](#)



## Verify My Land

Every record check run on one property and returned as a single report.

[/landlens/verify-my-land](#)



## Legal Opinion

An advocate's written opinion on the title, built on the records we pull for it.

[/landlens](#)



## One Map

Every layer on one map: the parcel, its boundary, zoning, water bodies and what sits around it.

[/landlens/one/map](#)



## PriceMap

What land actually changed hands for around this plot, taken from the registered deeds.

[/landlens/pricemap](#)



## Build Scope

What you are allowed to build here: floor space, height, coverage and setbacks.

[/landlens/build-scope](#)



## Property Tracker

Watch a property and hear about it when something new is registered against it.

[/landlens/property-tracker](#)



## Deal Room

Run the transaction in one place: documents, stamping, signatures and the parties.

[/landlens/deal-room](#)



# Twenty-four checks you can run yourself, at no cost.

## Records and verification

The registers themselves, read for you.

Encumbrance Certificate

Patta and Chitta

Field Measurement Sketch

EC Analyzer

Bank charge check

Court case search

Seller background check

Approval check by survey

## Value and duty

What it is worth and what it costs to register.

Guideline value by street

Guideline value by survey

Stamp duty and registration fees

Capital gains

Floor space index

Area unit converter

## Zoning and land use

What the plan says can happen on this land.

Land use zone finder

CMDA land use check

Coastal regulation zone

Master plan check

Water bodies finder

Airport height clearance

## Registers and directories

Who holds it, and which office keeps the record.

Find your registering office

Temple property check

Waqf property check

RERA register



Every free tool  
/tools



Services we run  
for you  
/services



The LandLens  
suite  
/landlens/one



# Every claim in this document traces back to a government record.

---

Legal opinions, due diligence and title verification

---

Building plan, layout and sub-division approvals

---

Completion and occupancy certificates, regularisation

---

Escrow, negotiation and NRI property management

---

Land survey, soil testing, architecture and construction

---

**Verified RealEstate**  
3/350/2 Mettukuppam,  
OMR Thoraipakkam,  
Chennai 600 097, India  
[hello@verified.realestate](mailto:hello@verified.realestate)  
+91 9996 12 9996

Prepared from the registers named on the page each finding sits on. Where a register could not be read, this document says so in its place rather than leaving the gap to be read as a clean result.

