

PP

APPROVAL RECORD

Planning Permission

Tiruvarur district, Tamil Nadu

APPROVAL TYPE

Building Plan

ISSUING AUTHORITY

Rural Panchayat





The approval as the planning authority issued it, reproduced in full behind this page.

An approval speaks to what was sanctioned, not to what was built. Completion is a separate record.

PLAN SHOWING THE PROPOSED CONSTRUCTION OF R.C.C ROOF GROUND FLOOR AND FIRST FLOOR RESIDENTIAL BUILDING IN NEW R.S. NO:241F/3 ,OLD R.S. NO:241F-1, CHINNA MUSLIM THERU, AVOOR VILLAGE PANJAYAT, VALANGAIMAN TALUK & THIRUVARUR DISTRICT. (PATTA NO 445)

ALL DIMENSIONS ARE IN 'METRES'

OWNER NAME: Mrs.NOORNISHA W/O Mr.MOHAMED YUNUS

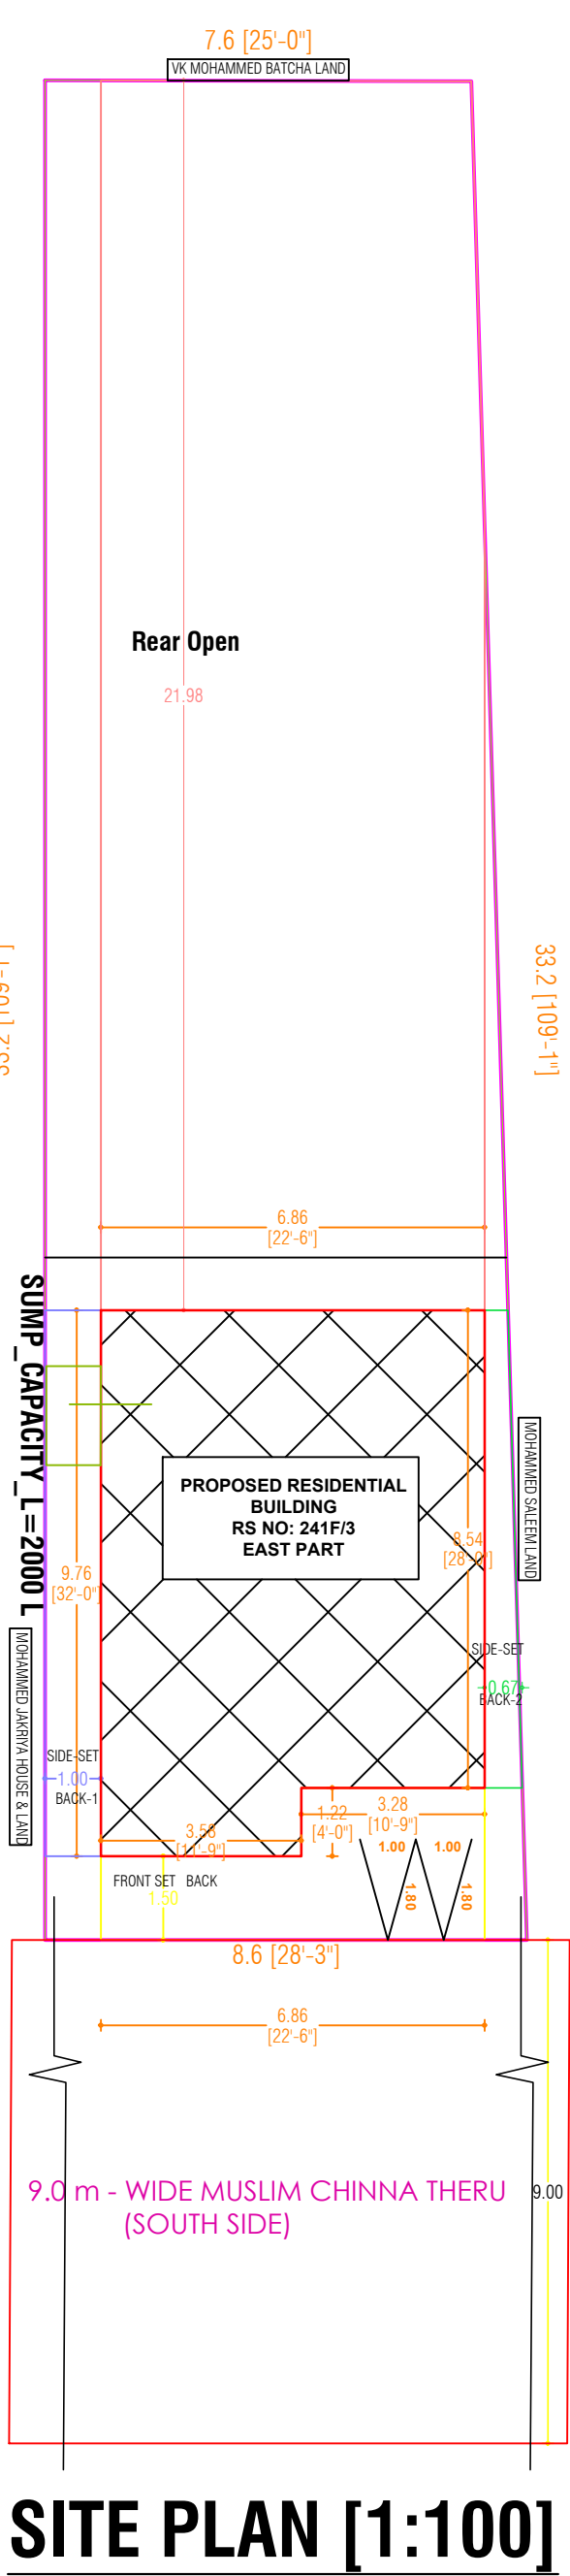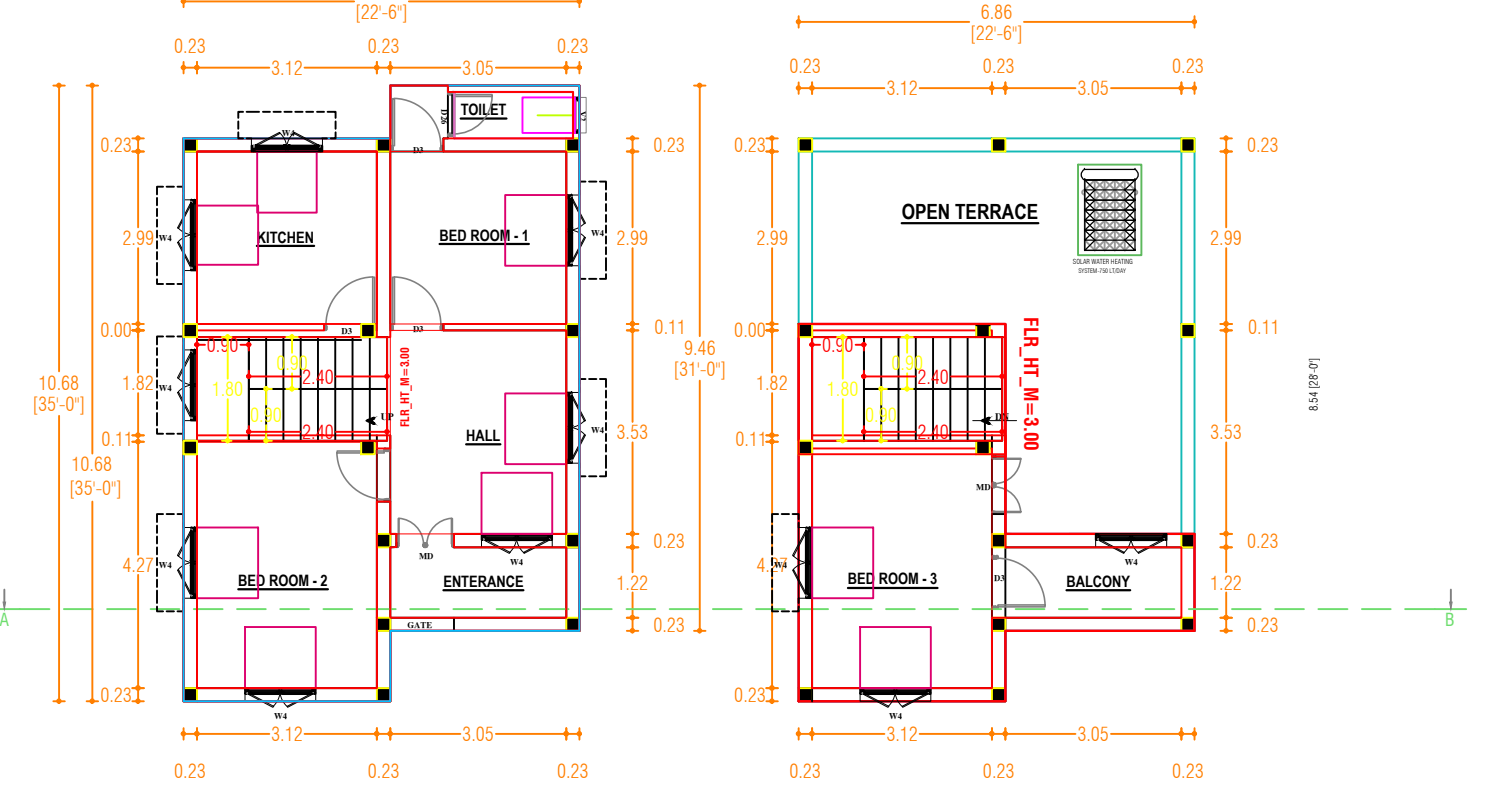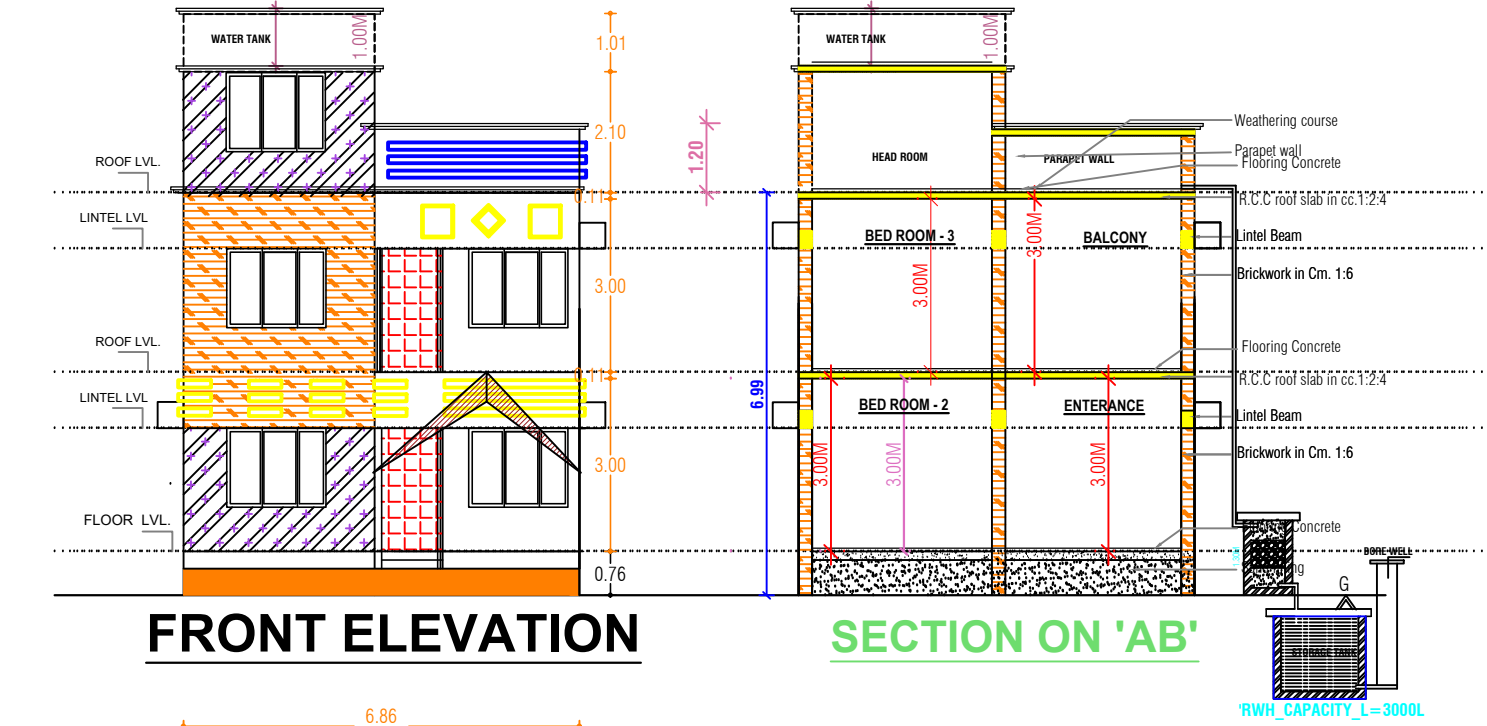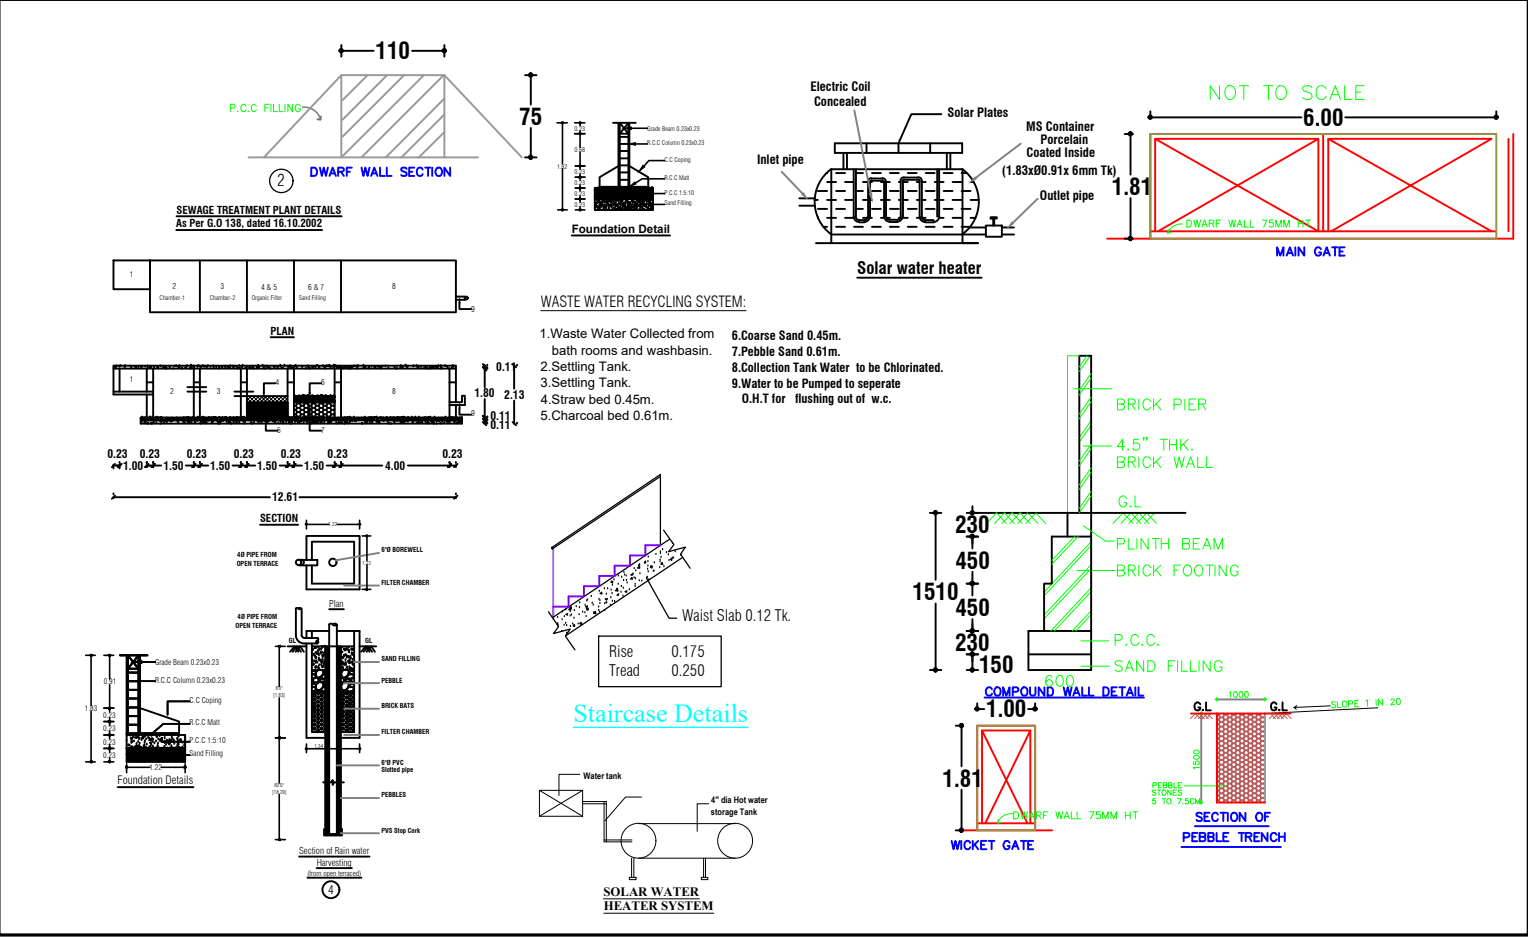

APPROVAL AUTHORITY :
TOWN PLANNING SECTION

APPLICANT :


Mrs.NOORNISHA W/O Mr.MOHAMED YUNUS

REGISTERED ARCHITECT / ENGINEER:

V. YUVARANI
Architect - Grade II-RA
Reg. No. 105/LS/2019/00023
Licensed Surveyor
SRINITH CONSTRUCTION & ARCHITECTS
16/27, Kambatta Vishwanathar North Street,
Kumbakonam - 612 001. Cell: 93442 32051

AREA DETAILS	SQ.M	SQ.FT	Colour Index
Total Site Area	269.90	2904.12	SITE BOUNDARY
Total. Pro. Building Ground Floor	65.97	709.83	PRO. BUILDING
Total. Pro. Building FIRST Floor	28.95	311.50	EXT. BUILDING
Headroom area	7.74	83.28	EXT. ROAD
Open Space Area	203.93	2197.28	
TOTAL PRO. BUILDUP AREA	94.92	1021.33	
Reference	Meter		
MD - MAIN DOOR	1.00 X 2.13		
D3 - DOOR	0.91 X 2.13		
D26 - DOOR	0.76 X 2.13		
W4 - WINDOW	1.22 X 1.37		
W3 - WINDOW	1.83 X 1.37		
KW - KITCHEN WINDOW	1.22 X 1.06		
FW4 - FRENCH WINDOW	1.22 X 1.98		
V - VENTILATOR	0.61 X 0.91		
NOTE:			
1. WASTE WATER FROM KITCHEN AND WASH WILL BE RECHARGED IN R.W.H AS PER BUILDING.			
2. SOLAR WATER HEATING SYSTEM WILL BE PROVIDED.			
3. U TRAP WILL BE PROVIDED IN ALL THE OUTLETS.			
4. ALL SEWAGE LINE TO BE CONNECTED TO THE EXG LUGS.			
DATE	11/2/2020	DESIGN BY	JAY
JOB NO.	811-88-2020	CHK. BY	

KEY PLAN

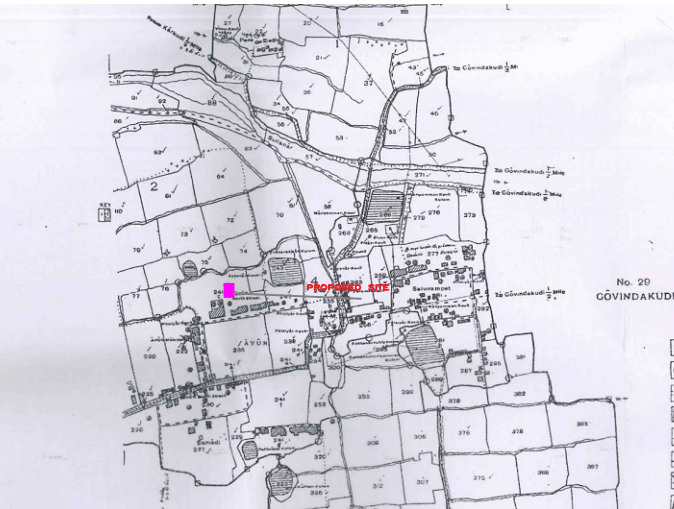

Eight ways to know a piece of land before you pay for it.

This report covers one part of the picture. These cover the rest, drawn from the same government records, for any property in Tamil Nadu.

LandLens One

Ask anything about a property and get an answer grounded in live government records, with the sources shown.

[/landlens/one](#)



Verify My Land

Every record check run on one property and returned as a single report.

[/landlens/verify-my-land](#)



Legal Opinion

An advocate's written opinion on the title, built on the records we pull for it.

[/landlens](#)



One Map

Every layer on one map: the parcel, its boundary, zoning, water bodies and what sits around it.

[/landlens/one/map](#)



PriceMap

What land actually changed hands for around this plot, taken from the registered deeds.

[/landlens/pricemap](#)



Build Scope

What you are allowed to build here: floor space, height, coverage and setbacks.

[/landlens/build-scope](#)



Property Tracker

Watch a property and hear about it when something new is registered against it.

[/landlens/property-tracker](#)



Deal Room

Run the transaction in one place: documents, stamping, signatures and the parties.

[/landlens/deal-room](#)



Twenty-four checks you can run yourself, at no cost.

Records and verification

The registers themselves, read for you.

Encumbrance Certificate

Patta and Chitta

Field Measurement Sketch

EC Analyzer

Bank charge check

Court case search

Seller background check

Approval check by survey

Zoning and land use

What the plan says can happen on this land.

Land use zone finder

CMDA land use check

Coastal regulation zone

Master plan check

Water bodies finder

Airport height clearance

Value and duty

What it is worth and what it costs to register.

Guideline value by street

Guideline value by survey

Stamp duty and registration fees

Capital gains

Floor space index

Area unit converter

Registers and directories

Who holds it, and which office keeps the record.

Find your registering office

Temple property check

Waqf property check

RERA register



Every free tool
/tools



Services we run
for you
/services



The LandLens
suite
/landlens/one



Every claim in this document traces back to a government record.

Legal opinions, due diligence and title verification

Building plan, layout and sub-division approvals

Completion and occupancy certificates, regularisation

Escrow, negotiation and NRI property management

Land survey, soil testing, architecture and construction

Verified RealEstate
3/350/2 Mettukuppam,
OMR Thoraipakkam,
Chennai 600 097, India
hello@verified.realestate
+91 9996 12 9996

Prepared from the registers named on the page each finding sits on. Where a register could not be read, this document says so in its place rather than leaving the gap to be read as a clean result.

