

PP

APPROVAL RECORD

Planning Permission

Vilupuram district, Tamil Nadu

APPROVAL TYPE


Layout Approval

ISSUING AUTHORITY

DTCP

The approval as the planning authority issued it, reproduced in full behind this page.

An approval speaks to what was sanctioned, not to what was built. Completion is a separate record.

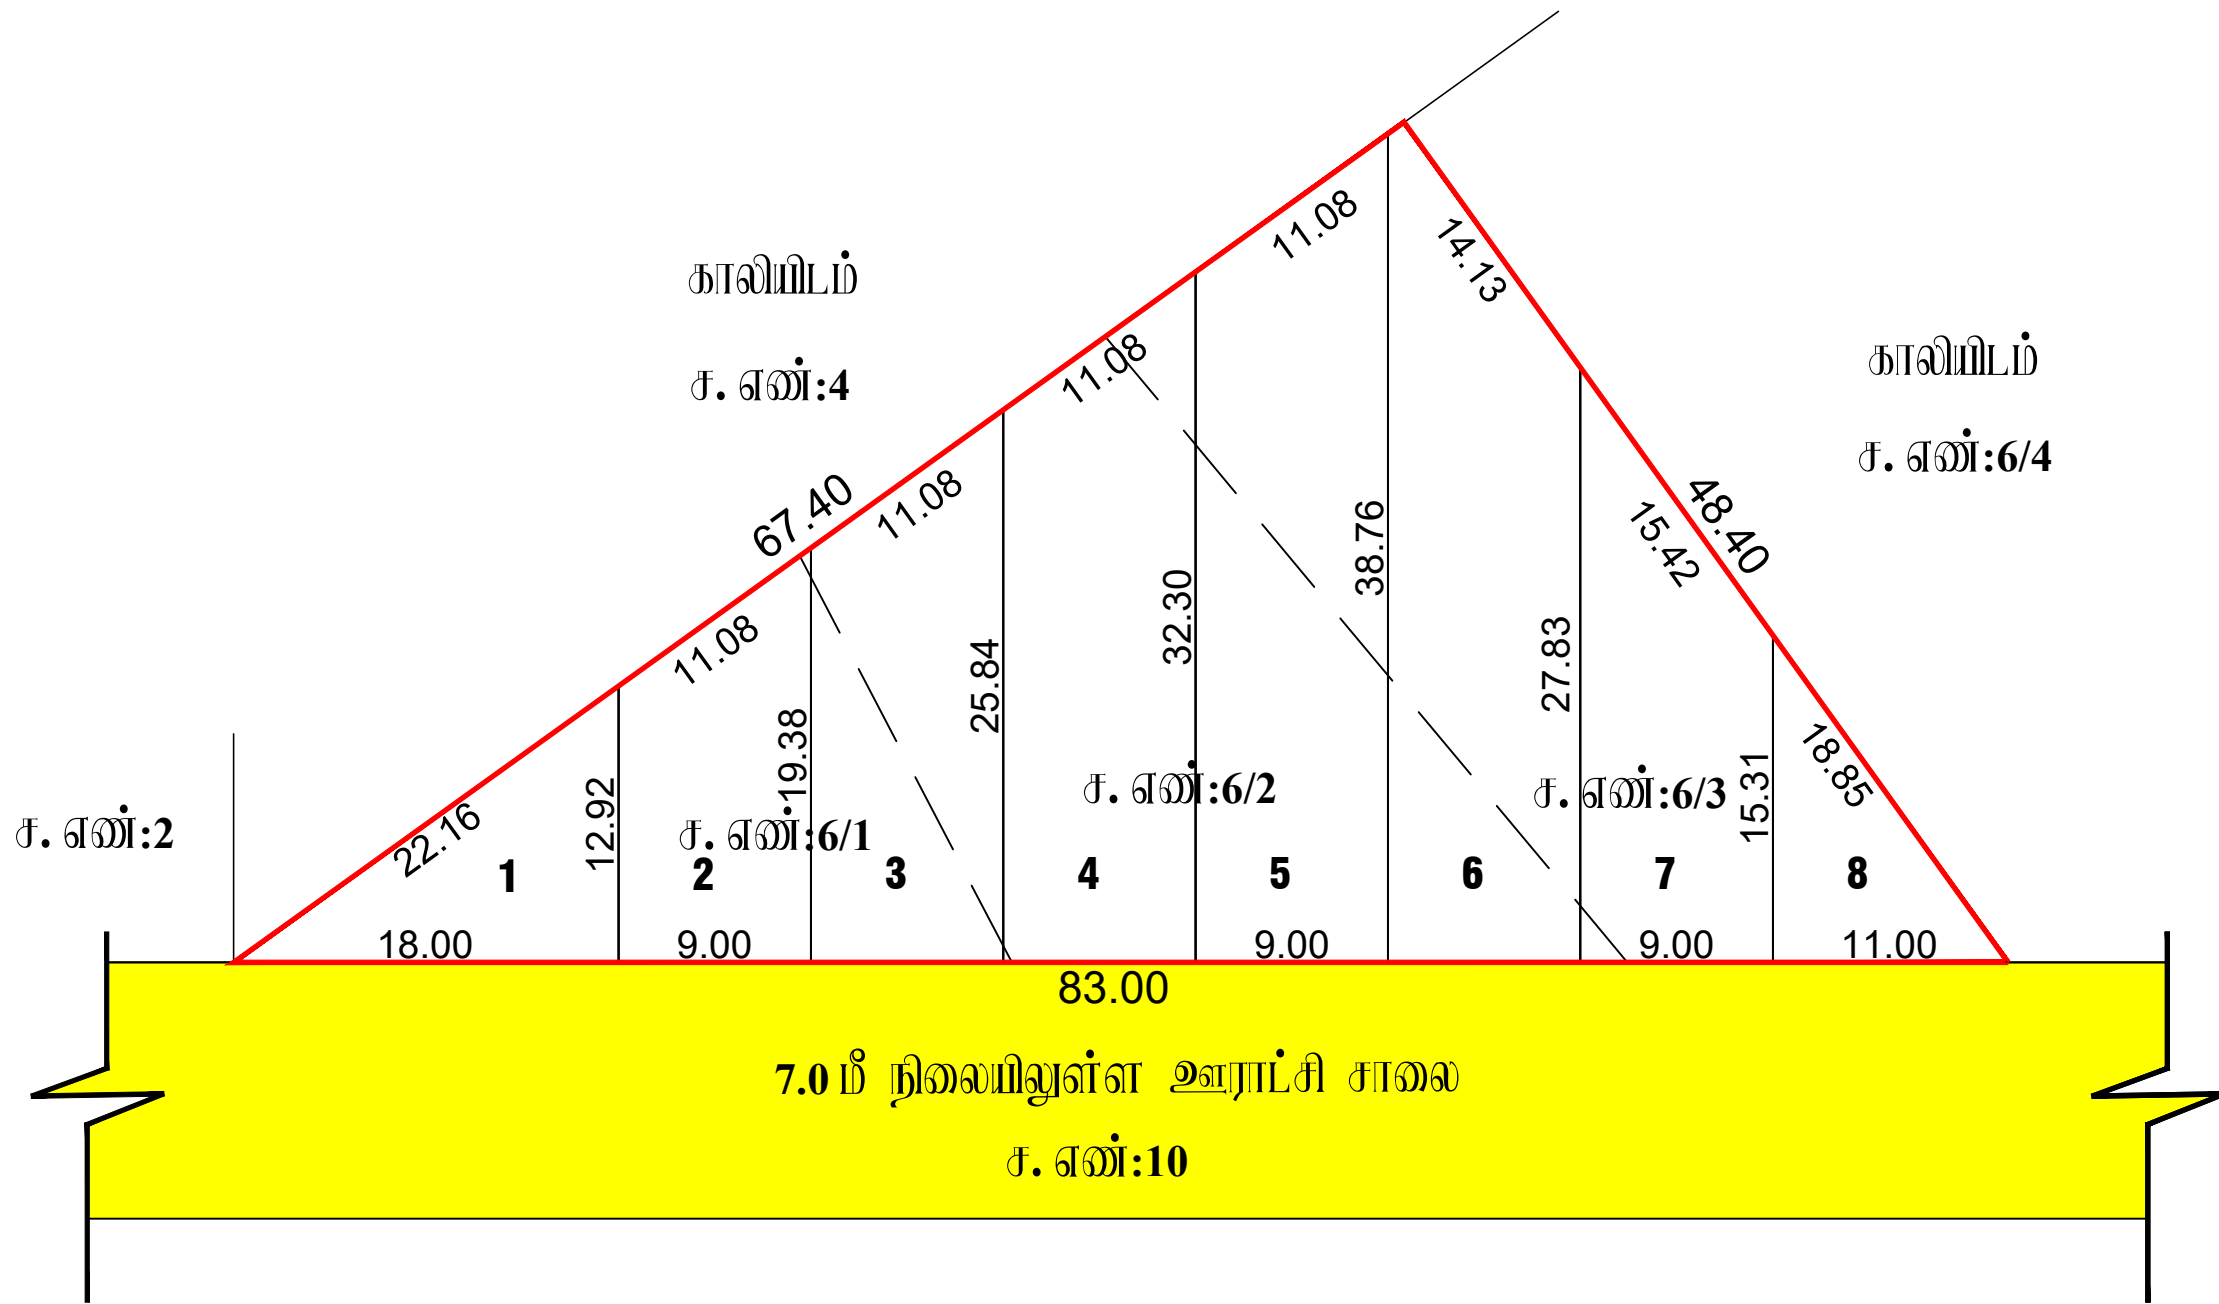

விருப்பூர் மாவட்டம், விகிதாசனம் வட்டம், கண்டமங்கலம் ஊராட்சி ஒன்றியம், பக்கியாபாளையம் ஊராட்சி, கலிங்கமலை கிராமம், சர்வே எண்: 6/1, 6/2 & 6/3 -ல் அமைவும் குடியிருப்பு மனைஉட்பிரிவு தொழில்நுட்ப ஒப்புதல் வரையடம்.

இணையதள விவரம் எண்: ER5NYZSN/2026/TCP

அளவு: 1 அங்குலம் 33 அடி (1:400)

குறியீடு :

மனை உட்பிரிவின் மொத்த பரப்பு : 0.42 ஏக்கர் (1700.00 ச.மீ)

ஒதுக்கிய மனைகள் : 08

மனைப்பிரிவு எல்லை

நிலையிலுள்ள சாலை

பூங்கா - பொது ஒதுக்கீட்டிற்கான தொகையினை நில வங்காட்டு மதிப்பீட்டின் படி உரிய அரசு கணக்கு தலையில் சேலுத்தப்பட்டுள்ளது.

கட்டிட வரம்பு

9.0மீட்டருக்கு மேல் 18.0மீ சாலை வரை 3.0மீ விடப்பட வேண்டும்.

நியந்தனைகள்

1. இம்மனைப்பிரிவிற்கு உள்ளடக்கிய இறுதி ஒப்புதல் வழங்கும் முன் இடம் எந்தவாறுமே நில ஆர்ஜிதம்செய்யப்படவில்லை என்றும் எந்த துறைக்காகவும் நில ஆர்ஜிதம் பட்டியல் மாவட்ட அலுவலகத்திற்கு அனுப்பப்படவில்லை என்றும் உறுதி செய்து கொள்ளவேண்டும்.

2. நில உரிமை குறித்து வழங்கப்பட்ட சான்றுகள் (ம) பரிசீலனைக்கு அமர்ப்பிக்கப்பட்ட ஆவணங்கள் சரியானவையல்ல என அறியப்பட்டால் (அ) மனைப்பிரிவிற்கு தொழில்நுட்ப ஒப்புதல் வழங்கியதால் பாதிப்பு ஏற்படக்கூடிய குற்றத்தை ஏற்படும் மனைப்பிரிவிற்கு வழங்கப்பட்ட தொழில்நுட்ப ஒப்புதல் முன்வைப்பின்மீது நகர் ஊரமைப்புஅலுவலர் அவர்களால் ரத்து செய்யப்படும்.

3. இவ்வலுவலகத்தால் தொழில்நுட்ப ஒப்புதல் அளிக்கப்படும் மனைப்பிரிவில் மனைகள் வாங்கும் ஒவ்வொருமனுதாரருக்கும் ஒப்புதல் அளிக்கப்பட்ட மனைப்பிரிவு வரையட நகல் வழங்கப்பட வேண்டும்.

4. இவ்வலுவலகத்தால் தொழில்நுட்ப ஒப்புதல் அளிக்கப்படும் மனைப்பிரிவு வரையடத்தினை பொதுமக்கள் பார்வைக்காக சம்பந்தப்பட்ட இடத்தில் 5' X 5' என்ற அளவிற்கு குறையாமல் காங்கிரீட் தகவல் பலகையில் நிரந்தரமாக வைத்து வைக்கப்பட வேண்டும்.

5. அரசாணை எண்: 18 நகராட்சி நிர்வாகம் (ம) குடிநீர் வழங்கல் துறை, நாள்: 04. 02. 2019 -ன் படியான தமிழ்நாடு ஒதுக்கிவைந்த (ம) கட்டிட விதிகளின் படி பொது ஒதுக்கீட்டிற்கான இடம் ஒதுக்கீடு செய்யப்பட்டுள்ளது.

6. The Tamil Nadu Government in G.O.Ms.No: 112, housing and Urban Development Department dated: 22.6.2017 have approved the Tamil Nadu Real Estate (Regulation & Development) Act 2016. The promoter has to advertise, market, book, sell or offer for sale, or invite persons to purchase in any manner any plot, apartment or building, as the case may be, in any Real Estate Project or part of it only after registering the Real Estate Project with the Real Estate Regulatory Authority.

7. நகர் ஊரமைப்புத் துறை சட்டப்படிவமாக தொழில்நுட்ப அனுமதி அளிப்பதன் மூலம் விவ்வன்பதாரின் பேரில் உள்ள நில உரிமையை உறுதிப்படுத்துவதில்லை. தொழில்நுட்ப அனுமதி அளிப்பதற்கு முன்பு விவ்வன்பதாரின் விவ்வன்பத்துடன் சம்பந்தித்த ஆவணங்களில் (கிரையத்திற்கும், குத்தகை பத்திரம், பட்டா, தானியத்திற்கும், பொது அடிகார பத்திரம் மேலும் பல) விவ்வன்பதாரர் வளர்ச்சி செய்ய உரிமையுள்ளதா என்று மட்டுமே சரிபார்க்கப்படுகிறது. அதன் மூலம் முத்தக்கட்டமாக விவ்வன்பதாரருக்கு வளர்ச்சி செய்ய உரிமை உள்ளதா என்று பார்க்கப்படுகிறது. சொத்தினை வாங்க விரும்பும் எந்த நபரும், விவ்வன்பதாரருக்கு சொத்தின்மீது உள்ள உரிமையை தவிர்ப்பாக உறுதியப்படுத்திக் கொள்ள வேண்டும். மேலும் அதன் மேல் வேறு யாருக்கும் தனி நபர் உரிமை கோரினால் அவர்கள் அதனை பொருத்தமான நகுதியுள்ள நீதிமன்றத்தின் முன் தீர்த்துக் கொள்ளலாம். இதனை முடிவு செய்ய நகர் ஊரமைப்புத் துறை பொருத்தமான அமைப்பு அல்ல.

8. மிரஸ்து மனையிடத்தில் நீர்நிலைகள் ஏதும் இல்லை என மனுதாரரிடமிருந்து பெறப்பட்ட உறுதிமொழியின் அடிப்படையில் ஒப்புதல் வழங்கப்படுகிறது.

ம. வ/ந. ஊ. உ. இ. (வி. மா) எண்: 205/2026 (இணையதள ஒப்புதல்)

Eight ways to know a piece of land before you pay for it.

This report covers one part of the picture. These cover the rest, drawn from the same government records, for any property in Tamil Nadu.

LandLens One

Ask anything about a property and get an answer grounded in live government records, with the sources shown.

[/landlens/one](#)



Verify My Land

Every record check run on one property and returned as a single report.

[/landlens/verify-my-land](#)



Legal Opinion

An advocate's written opinion on the title, built on the records we pull for it.

[/landlens](#)



One Map

Every layer on one map: the parcel, its boundary, zoning, water bodies and what sits around it.

[/landlens/one/map](#)



PriceMap

What land actually changed hands for around this plot, taken from the registered deeds.

[/landlens/pricemap](#)



Build Scope

What you are allowed to build here: floor space, height, coverage and setbacks.

[/landlens/build-scope](#)



Property Tracker

Watch a property and hear about it when something new is registered against it.

[/landlens/property-tracker](#)



Deal Room

Run the transaction in one place: documents, stamping, signatures and the parties.

[/landlens/deal-room](#)



Twenty-four checks you can run yourself, at no cost.

Records and verification

The registers themselves, read for you.

Encumbrance Certificate

Patta and Chitta

Field Measurement Sketch

EC Analyzer

Bank charge check

Court case search

Seller background check

Approval check by survey

Value and duty

What it is worth and what it costs to register.

Guideline value by street

Guideline value by survey

Stamp duty and registration fees

Capital gains

Floor space index

Area unit converter

Zoning and land use

What the plan says can happen on this land.

Land use zone finder

CMDA land use check

Coastal regulation zone

Master plan check

Water bodies finder

Airport height clearance

Registers and directories

Who holds it, and which office keeps the record.

Find your registering office

Temple property check

Waqf property check

RERA register



Every free tool
/tools



Services we run
for you
/services



The LandLens
suite
/landlens/one



Every claim in this document traces back to a government record.

Legal opinions, due diligence and title verification

Building plan, layout and sub-division approvals

Completion and occupancy certificates, regularisation

Escrow, negotiation and NRI property management

Land survey, soil testing, architecture and construction

Verified RealEstate
3/350/2 Mettukuppam,
OMR Thoraipakkam,
Chennai 600 097, India
hello@verified.realestate
+91 9996 12 9996

Prepared from the registers named on the page each finding sits on. Where a register could not be read, this document says so in its place rather than leaving the gap to be read as a clean result.

