

PP

APPROVAL RECORD

Planning Permission

Malrajankuppam
Vilupuram district, Tamil Nadu

APPROVAL TYPE
Layout Approval


ISSUING AUTHORITY
DTCP

EXTENT APPROVED
0.22 Acre

PURPOSE
Residential

The approval as the planning authority issued it, reproduced in full behind this page.

An approval speaks to what was sanctioned, not to what was built. Completion is a separate record.

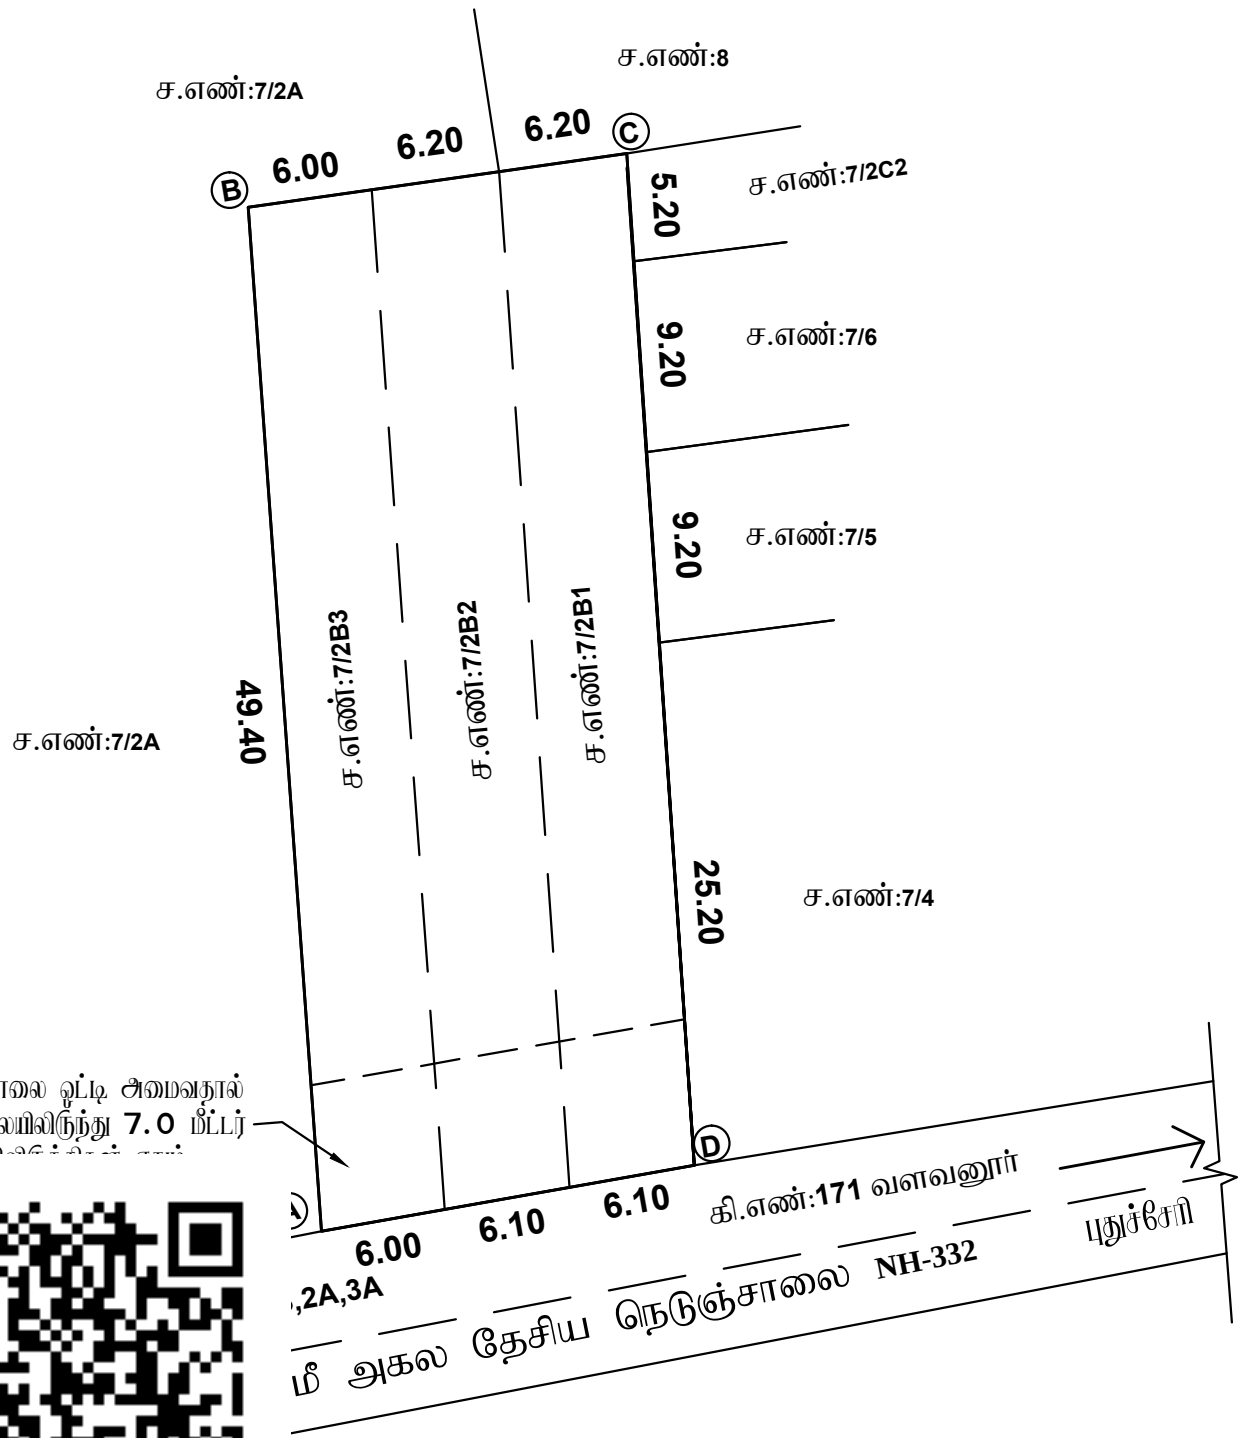

அளவர்/உதவி வரைவாளர்

வரைவாளர் நிலை - III

மேற்பார்வையாளர்/வரைவாளர் நிலை - II

நகர் ஊரமைப்புத்துறை - விழுப்புரம் மாவட்டம்.

விழுப்புரம் மாவட்டம், விழுப்புரம் வட்டம், கண்டமங்கலம் ஊராட்சி ஒன்றியம், மல்ராஜன்குப்பம் கிராமம், சர்வே எண்கள்: 7/2B1, 7/2B2, 7/2B3 -ல் அமையும் குடியிருப்பு மனைப்பிரிவின்கான இட அமைப்பு ஒப்புதல் வரையடம்.

இணையதள விவ்னப்பம் எண்: JHDUPRKT / 2025 / TCP

அளவு: 1 அங்குலம் 33 அடி (1:400)

குறியீடு :

மனைப்பிரிவின் மொத்த பரப்பு : 0.22 ஏக்கர் (900.00 ச. மீ)

மனைப்பிரிவு எல்லை

நிலையிலுள்ள சாலை

கட்டிட வரம்பு

7.20மீ. முதல் 9.0 மீ. சாலை வரை 1.5மீ. விடப்பட வேண்டும்.

9.0 மீட்டருக்கு மேல் 18.0 மீ. சாலை வரை 3.0மீ. விடப்பட வேண்டும்.

நிலை மூலக்கு

12.0மீ. அகல சாலை வரை 1.5மீ. ஓ 1.5மீ. விடப்பட வேண்டும்.

நியந்தனைகள்

1. இம்மனைப்பிரிவின்கு உள்ளட்சியால் இறுதி ஒப்புதல் வழங்கும் முன் இடம் எந்ததுறையாலும் நில ஆர்ஜிதம்செய்யப்படவில்லை என்றும் எந்த துறைக்காகவும் நில ஆர்ஜிதம் பட்டியல் மாவட்ட அலுவலத்துறை அலுவலருக்கு அனுப்பப்படவில்லைவென்று உறுதி செய்து கொள்ளவேண்டும்.

2. நில உரிமை குறித்து வழங்கப்பட்ட சான்றுகள் (ம) பரிசீலனைக்கு சமர்ப்பிக்கப்பட்ட ஆவணங்கள் சரியானவையல்ல என அறியப்பட்டால் (அ) மனைப்பிரிவின்கு நோய்ந்துட்ப ஒப்புதல் வழங்கியதால் பாதிப்பு ஏற்படக்கூடிய குற்றநிலை ஏற்படின் மனைப்பிரிவின்கு வழங்கப்பட்ட நோய்ந்துட்ப ஒப்புதல் முன்வழங்கியுமின்றி நகர் ஊரமைப்பு இயக்குநர் அவர்களால் ரத்து செய்யப்படும்.

3. இவ்வலுவலகத்தால் நோய்ந்துட்ப ஒப்புதல் அளிக்கப்படும் மனைப்பிரிவில் மனைகள் வாங்கும் ஒவ்வொருமனுதாருக்கும் ஒப்புதல் அளிக்கப்பட்ட மனைப்பிரிவு வரையட நகல் வழங்கப்பட வேண்டும் .

4. இவ்வலுவலகத்தால் நோய்ந்துட்ப ஒப்புதல் அளிக்கப்படும் மனைப்பிரிவு வரையடத்தினை பொதுமக்கள் பார்வைக்காக சம்பந்தப்பட்ட இடத்தில் 5' x 5' என்ற அளவின்கு குறையாமல் காங்கிரீட் தகவல் பலகையில் நிரந்தரமாக வரைந்து வைக்கப்பட வேண்டும்.

5. அரசாணை எண்: 18 நகராட்சி நிர்வாகம் (ம) குடிநீர் வழங்கல் துறை, நாள்: 04. 02. 2019 -ன் படியான தமிழ்நாடு ஒழுங்கினைந்த (ம) கட்டிட விதிகளின் படி பொது ஒதுக்கீட்டிற்கான இடம் ஒதுக்கீடு செய்யப்பட்டுள்ளது.

6. The Tamil Nadu Government in G.O.Ms.No: 112, housing and Urban Development Department dated: 22.6.2017 have approved the Tamil Nadu Real Estate (Regulation & Development) Act 2016. The promoter has to advertise, market, book, sell or offer for sale, or invite persons to purchase in any manner any plot, apartment or building, as the case may be, in any Real Estate Project or part of it only after registering the Real Estate Project with the Real Estate Regulatory Authority.

7. பிரஸ்தாப மனைப்பிரிவில் நீர்நிலைகள் ஏதும் இல்லை என மனுதாரரிடமிருந்து பெறப்பட்ட உறுதிவொழிவின் அடிப்படையில் ஒப்புதல் வழங்கப்படுகிறது

8. மனைமிடமானது தேசிய நெடுஞ்சாலை ஒட்டி அமைவதால் தேசிய நெடுஞ்சாலையின் எல்லையிலிருந்து 7.0 மீட்டர் அகலத்திற்கு மனைமிடத்தில் அமவின்குத்திகள் ஏதும் மேற்கொள்ளக்கூடாது .

ம. வ / ந. ஊ. உ. இ. (வி. மா) எண்: 09/2025 (இணையதள ஒப்புதல்)

உதவி இயக்குநர்
மாவட்ட நகர் ஊரமைப்பு அலுவலகம்
விழுப்புரம் மாவட்டம்

Eight ways to know a piece of land before you pay for it.

This report covers one part of the picture. These cover the rest, drawn from the same government records, for any property in Tamil Nadu.

LandLens One

Ask anything about a property and get an answer grounded in live government records, with the sources shown.

[/landlens/one](#)



Verify My Land

Every record check run on one property and returned as a single report.

[/landlens/verify-my-land](#)



Legal Opinion

An advocate's written opinion on the title, built on the records we pull for it.

[/landlens](#)



One Map

Every layer on one map: the parcel, its boundary, zoning, water bodies and what sits around it.

[/landlens/one/map](#)



PriceMap

What land actually changed hands for around this plot, taken from the registered deeds.

[/landlens/pricemap](#)



Build Scope

What you are allowed to build here: floor space, height, coverage and setbacks.

[/landlens/build-scope](#)



Property Tracker

Watch a property and hear about it when something new is registered against it.

[/landlens/property-tracker](#)



Deal Room

Run the transaction in one place: documents, stamping, signatures and the parties.

[/landlens/deal-room](#)



Twenty-four checks you can run yourself, at no cost.

Records and verification

The registers themselves, read for you.

Encumbrance Certificate

Patta and Chitta

Field Measurement Sketch

EC Analyzer

Bank charge check

Court case search

Seller background check

Approval check by survey

Value and duty

What it is worth and what it costs to register.

Guideline value by street

Guideline value by survey

Stamp duty and registration fees

Capital gains

Floor space index

Area unit converter

Zoning and land use

What the plan says can happen on this land.

Land use zone finder

CMDA land use check

Coastal regulation zone

Master plan check

Water bodies finder

Airport height clearance

Registers and directories

Who holds it, and which office keeps the record.

Find your registering office

Temple property check

Waqf property check

RERA register



Every free tool
/tools



Services we run
for you
/services



The LandLens
suite
/landlens/one



Every claim in this document traces back to a government record.

Legal opinions, due diligence and title verification

Building plan, layout and sub-division approvals

Completion and occupancy certificates, regularisation

Escrow, negotiation and NRI property management

Land survey, soil testing, architecture and construction

Verified RealEstate
3/350/2 Mettukuppam,
OMR Thoraipakkam,
Chennai 600 097, India
hello@verified.realestate
+91 9996 12 9996

Prepared from the registers named on the page each finding sits on. Where a register could not be read, this document says so in its place rather than leaving the gap to be read as a clean result.

