

PP

APPROVAL RECORD

Planning Permission

Viswanatham, Sivakasi taluk
Virudhunagar district, Tamil Nadu


APPROVAL TYPE
Layout Approval

ISSUING AUTHORITY
DTCP

PURPOSE
Residential

The approval as the planning authority issued it, reproduced in full behind this page.

An approval speaks to what was sanctioned, not to what was built. Completion is a separate record.

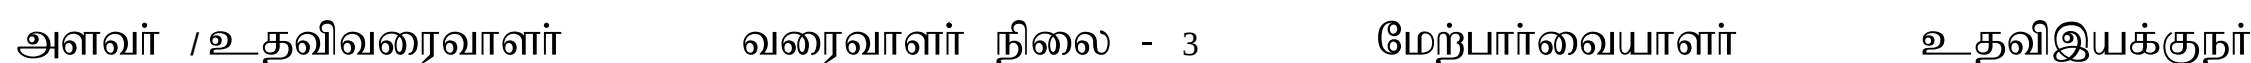

விருதுநாகர் மாவட்டம், சிவகாசி வட்டம், சிவகாசி ஊராட்சி ஒன்றியம், விஸ்வநத்தம் ஊராட்சி, விஸ்வநத்தம் கிராமம், புல எண் 49/2௭2, 49/2௧2 -இல் அமையும் உத்தேச குடியிருப்பு மணப்பிரிவுக்கான தொழில் நுட்ப ஒப்புதல் வரைபடம்.

கோப்பு எண் : 2272 / 2022 விருமா அளவு : 1 : 400	
---	---

சாதாரண வகை மனைகள் (மனை எண்கள் :- 1-50)	= 50 எண்ணம்
மொத்த மனைகளின் எண்ணிக்கை	= 50 எண்ணம்

உத்தேச மணைப்பிரிவு சாலை	=	
உள்ளாட்சி உபயோகத்திற்கு	=	34.76 ச.மீ. (0.51%) = 
தமிழ்நாடு மின்உற்பத்தி (ம) மின்பகிர்மான	=	34.40 ச.மீ. (0.51%) = 
கழக (TANGEDCO) உபயோகத்திற்கு	}	

நிபந்தனைகள்:

1. அரசாணை எண்-71 ஊரக வளர்ச்சி துறை (ம) உள்ளாட்சி துறை நான்-16.09.2002 இன்படி மனுதாரரது நிலஉரிமம் குறித்து சரிபார்ப்பது உள்ளாட்சியின் பொறுப்பாகும். இம் மனைப்பிரிவின் தொழில் நுட்ப ஒப்புதலானது மனுதாரரால் சமர்ப்பிக்கப்பட்ட வருவாய்துறையின் நில உரிமைக்கான ஆவணங்களின் அடிப்படையில் வழங்கப்பட்டது.
2. இம்மனைப்பிரிவு ஒப்புதலுக்காக சமர்ப்பிக்கப்பட்ட ஆவணங்கள் (ம) சான்றுகள் சரியானவையாக உள்ள அறியப்பட்டால் அல்லது இம்மனைப்பிரிவின்கு தொழில் நுட்ப ஒப்புதல் வழங்கியதால் பாதிப்பு ஏற்படக்கூடிய சூழ்நிலை ஏற்படின் இம்மனைப்பிரிவின்கு வழங்கப்பட்ட தொழில் நுட்ப ஒப்புதலானது எவ்வித முன்னறிவிப்பின்றி நகர் ஊரமைப்பு இயக்குநர், சென்னை அங்காளால் ரத்து செய்யப்படும்.
3. உள்ளாட்சிக்கு தானமாக வழங்கப்பட்ட இடங்களை உள்ளாட்சியின் பெயருக்கு மாற்றி வருவாய்துறையின் மூலம் உட்பிரிவுகள் செய்து அதற்கான விரங்குகள் நேரப்படி பின்னரே உள்ளாட்சியால் மனைப்பிரிவுக்கு இறுதி ஒப்புதல் வழங்கப்பட வேண்டும்.

ம.வ/ந.ஊ.து.இ. (விருமா) எண்: 14 / 2023 (O)

மாவட்ட நகர் ஊரமைப்பு துணை இயக்குநர்
விருதுநகர் மாவட்டம்

Eight ways to know a piece of land before you pay for it.

This report covers one part of the picture. These cover the rest, drawn from the same government records, for any property in Tamil Nadu.

LandLens One

Ask anything about a property and get an answer grounded in live government records, with the sources shown.

[/landlens/one](#)



Verify My Land

Every record check run on one property and returned as a single report.

[/landlens/verify-my-land](#)



Legal Opinion

An advocate's written opinion on the title, built on the records we pull for it.

[/landlens](#)



One Map

Every layer on one map: the parcel, its boundary, zoning, water bodies and what sits around it.

[/landlens/one/map](#)



PriceMap

What land actually changed hands for around this plot, taken from the registered deeds.

[/landlens/pricemap](#)



Build Scope

What you are allowed to build here: floor space, height, coverage and setbacks.

[/landlens/build-scope](#)



Property Tracker

Watch a property and hear about it when something new is registered against it.

[/landlens/property-tracker](#)



Deal Room

Run the transaction in one place: documents, stamping, signatures and the parties.

[/landlens/deal-room](#)



Twenty-four checks you can run yourself, at no cost.

Records and verification

The registers themselves, read for you.

Encumbrance Certificate

Patta and Chitta

Field Measurement Sketch

EC Analyzer

Bank charge check

Court case search

Seller background check

Approval check by survey

Value and duty

What it is worth and what it costs to register.

Guideline value by street

Guideline value by survey

Stamp duty and registration fees

Capital gains

Floor space index

Area unit converter

Zoning and land use

What the plan says can happen on this land.

Land use zone finder

CMDA land use check

Coastal regulation zone

Master plan check

Water bodies finder

Airport height clearance

Registers and directories

Who holds it, and which office keeps the record.

Find your registering office

Temple property check

Waqf property check

RERA register



Every free tool
/tools



Services we run
for you
/services



The LandLens
suite
/landlens/one



Every claim in this document traces back to a government record.

Legal opinions, due diligence and title verification

Building plan, layout and sub-division approvals

Completion and occupancy certificates, regularisation

Escrow, negotiation and NRI property management

Land survey, soil testing, architecture and construction

Verified RealEstate
3/350/2 Mettukuppam,
OMR Thoraipakkam,
Chennai 600 097, India
hello@verified.realestate
+91 9996 12 9996

Prepared from the registers named on the page each finding sits on. Where a register could not be read, this document says so in its place rather than leaving the gap to be read as a clean result.

