

PP

APPROVAL RECORD

Planning Permission

Virudhunagar, Sattur taluk
Virudhunagar district, Tamil Nadu

APPROVAL TYPE

Layout Approval

ISSUING AUTHORITY

DTCP

EXTENT APPROVED


3.38 Acres

PURPOSE

Residential

The approval as the planning authority issued it, reproduced in full behind this page.

An approval speaks to what was sanctioned, not to what was built. Completion is a separate record.

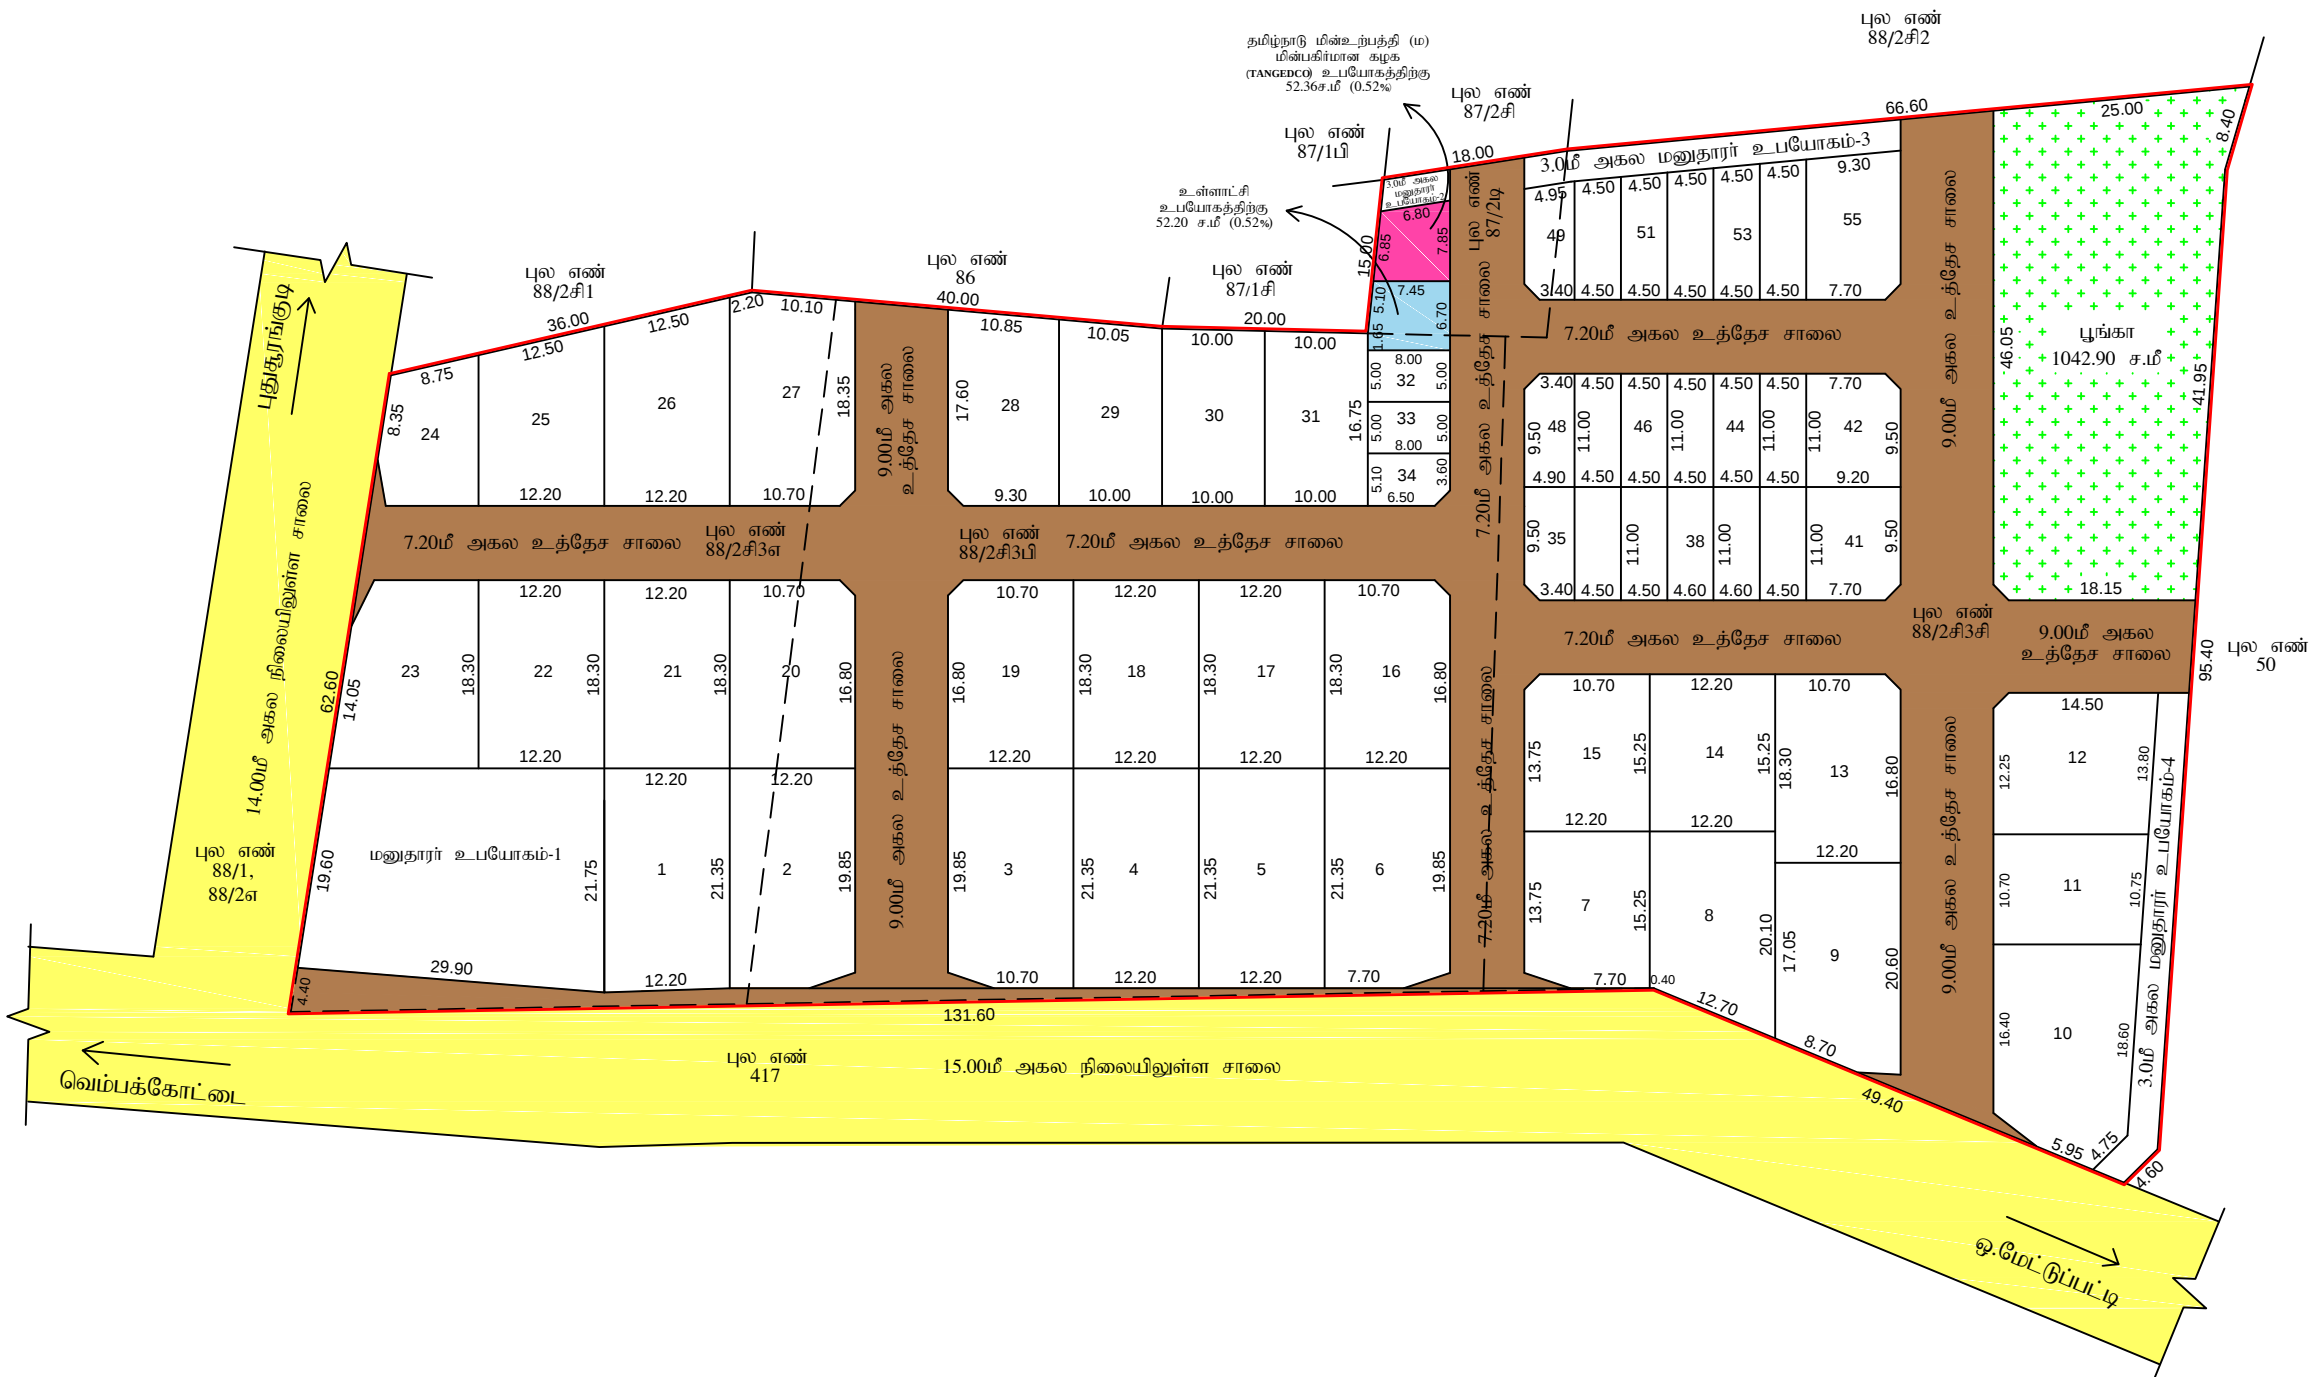

அளவீடு / உதவிவரைவாளர்

வரைவாளர் நிலை - 3

மேற்பார்வையாளர்

உதவிஇயக்குநர்

நகர் ஊரமைப்பு துறை விருதுநகர் மாவட்ட நகர் - ஊரமைப்பு அலுவலகம் தூரங்குடி ஊராட்சி	
விருதுநகர் மாவட்டம், சாத்தூர் வட்டம் (ம) ஊராட்சி ஒன்றியம், தூரங்குடி ஊராட்சி, தூரங்குடி கிராமம், புல எண் 87/2டி, 88/2சி3எ, 88/2சி3பி, 88/2சி3சி -ல் அமைப்பு உத்தேச குடியிருப்பு மனைபிரிவுக்கான தொழில் நுட்ப ஒப்புதல் வரைபடம். (திட்டமில்லாத பகுதி)	
கோட்டு எண் : 690 / 2023 ONLINE APPLICATION No. : MHSZ709N அளவு : 1 : 400	வெ
குறிப்புகள்: மனைபிரிவு இடத்தின் பரப்பளவு = 3.38 ஏக்கர் (13700.00ச.மீ) உத்தேச மனைபிரிவு சாலை மற்றும் முலை முடக்குகளின் பரப்பளவு } = 3639.66 ச.மீ (26.57%) மீதமுள்ள மனைபிரிவு இடத்தின் பரப்பளவு = 10060.34 ச.மீ மனைபிரிவு இடத்தின் எல்லை = நிலையிலுள்ள சாலை = கோரிய மனைகளின் எண்ணிக்கை = 55 எண்ணம் மனுதரர் உபயோகம் = 04 எண்ணம்	
ஒதுக்கிய மனைகளின் எண்ணிக்கை சாதாரண வகை மனைகள் (மனை எண்கள் - 1-31, 41, 42, 55) } = 34 எண்ணம் குறைந்த வருவாய் பிரிவின் EWS மனைகள் (மனை எண்கள் - 32-40, 43-54) } = 21 எண்ணம் (1055.25 ச.மீ 10.49%) மொத்த மனைகளின் எண்ணிக்கை = 55 எண்ணம்	
பொது ஒதுக்கீடு: (உள்ளாட்சிக்கு தானமாக ஒப்படைப்பு செய்யப்பட்டுள்ளது) உத்தேச மனைபிரிவு சாலை = பூங்கா = 1042.90ச.மீ (10.37%) = உள்ளாட்சி உபயோகத்திற்கு = 52.20 ச.மீ (0.52%) = தமிழ்நாடு மின்உற்பத்தி (ம) மின்பகிர்மான கழக (TANGEDCO) உபயோகத்திற்கு } = 52.36 ச.மீ (0.52%) =	
கட்டிட வரம்பு: 7.20மீ அகலச்சாலைக்கு 1.50மீ விடப்பட வேண்டும். 9.00மீ (ம) 10.00மீ அகலச்சாலைகளுக்கு 3.0மீ விடப்பட வேண்டும். மூலை முடக்கு: 12.00மீ அகலத்திற்கு கீழ் உள்ள சாலைகளுக்கு 1.50மீx1.50மீ விடப்பட வேண்டும். 12.00மீ - 30.50மீ அகலச்சாலைகளுக்கு 4.50மீx4.50மீ விடப்பட வேண்டும்.	
நிபந்தனைகள்: 1. அரசாணை எண்-71 ஊரக வளர்ச்சி துறை (ம) உள்ளாட்சி துறை நான் -16.09.2002 -இன்படி மனுதரரது நிலஉரிமம் குறித்து சரிபார்ப்பது உள்ளாட்சியின் பொறுப்பாகும். இம்மனைபிரிவின் தொழில் நுட்ப ஒப்புதலானது மனுதரரால் சமர்ப்பிக்கப்பட்ட வருவாய்துறையின் நில உரிமைக்கான ஆவணங்களின் அடிப்படையில் வழங்கப்பட்டது. 2. இம்மனைபிரிவு ஒப்புதலுக்காக சமர்ப்பிக்கப்பட்ட ஆவணங்கள் (ம) சான்றுகள் சரியானவையல்ல என அறியப்பட்டால் அல்லது இம்மனைபிரிவுக்கு தொழில் நுட்ப ஒப்புதல் வழங்கியதால் பாதிப்பு ஏற்படக்கூடிய சூழ்நிலை ஏற்படின் இம்மனைபிரிவுக்கு வழங்கப்பட்ட தொழில் நுட்ப ஒப்புதலானது எவ்வித முன்னறிவிப்பின்றி நகர் ஊரமைப்பு இயக்குநர், சென்னை அவர்களால் ரத்து செய்யப்படும். 3. உள்ளாட்சிக்கு தானமாக வழங்கப்பட்ட இடங்களை உள்ளாட்சியின் பெயருக்கு மாற்றி வருவாய்துறையின் மூலம் உட்பிரிவுகள் செய்து அதற்கான விரங்கள் பெறப்பட்டபின்னே உள்ளாட்சியால் மனைபிரிவுக்கு இறுதி ஒப்புதல் வழங்கப்பட வேண்டும்.	
குறிப்பு: அனைத்து அளவுகளும் மீட்டரில் குறிப்பிடப்பட்டுள்ளது.	
ம.வ ந.உ.து.இ. (விருமா) எண்: 83 / 2023	
மாவட்ட நகர் ஊரமைப்பு துணை இயக்குநர் விருதுநகர் மாவட்டம்	

Eight ways to know a piece of land before you pay for it.

This report covers one part of the picture. These cover the rest, drawn from the same government records, for any property in Tamil Nadu.

LandLens One

Ask anything about a property and get an answer grounded in live government records, with the sources shown.

[/landlens/one](#)



Verify My Land

Every record check run on one property and returned as a single report.

[/landlens/verify-my-land](#)



Legal Opinion

An advocate's written opinion on the title, built on the records we pull for it.

[/landlens](#)



One Map

Every layer on one map: the parcel, its boundary, zoning, water bodies and what sits around it.

[/landlens/one/map](#)



PriceMap

What land actually changed hands for around this plot, taken from the registered deeds.

[/landlens/pricemap](#)



Build Scope

What you are allowed to build here: floor space, height, coverage and setbacks.

[/landlens/build-scope](#)



Property Tracker

Watch a property and hear about it when something new is registered against it.

[/landlens/property-tracker](#)



Deal Room

Run the transaction in one place: documents, stamping, signatures and the parties.

[/landlens/deal-room](#)



Twenty-four checks you can run yourself, at no cost.

Records and verification

The registers themselves, read for you.

Encumbrance Certificate

Patta and Chitta

Field Measurement Sketch

EC Analyzer

Bank charge check

Court case search

Seller background check

Approval check by survey

Zoning and land use

What the plan says can happen on this land.

Land use zone finder

CMDA land use check

Coastal regulation zone

Master plan check

Water bodies finder

Airport height clearance

Value and duty

What it is worth and what it costs to register.

Guideline value by street

Guideline value by survey

Stamp duty and registration fees

Capital gains

Floor space index

Area unit converter

Registers and directories

Who holds it, and which office keeps the record.

Find your registering office

Temple property check

Waqf property check

RERA register



Every free tool
/tools



Services we run
for you
/services



The LandLens
suite
/landlens/one



Every claim in this document traces back to a government record.

Legal opinions, due diligence and title verification

Building plan, layout and sub-division approvals

Completion and occupancy certificates, regularisation

Escrow, negotiation and NRI property management

Land survey, soil testing, architecture and construction

Verified RealEstate
3/350/2 Mettukuppam,
OMR Thoraipakkam,
Chennai 600 097, India
hello@verified.realestate
+91 9996 12 9996

Prepared from the registers named on the page each finding sits on. Where a register could not be read, this document says so in its place rather than leaving the gap to be read as a clean result.

