

PP

APPROVAL RECORD

# Planning Permission

## Survey 310/3

Masagoundanchettipalayam, Annur taluk  
Coimbatore district, Tamil Nadu

APPROVAL TYPE  
**Layout Approval**

ISSUING AUTHORITY  
**DTCP**


EXTENT APPROVED  
**4.345 Acres**

PURPOSE  
**Residential**

The approval as the planning authority issued it, reproduced in full behind this page.

An approval speaks to what was sanctioned, not to what was built. Completion is a separate record.



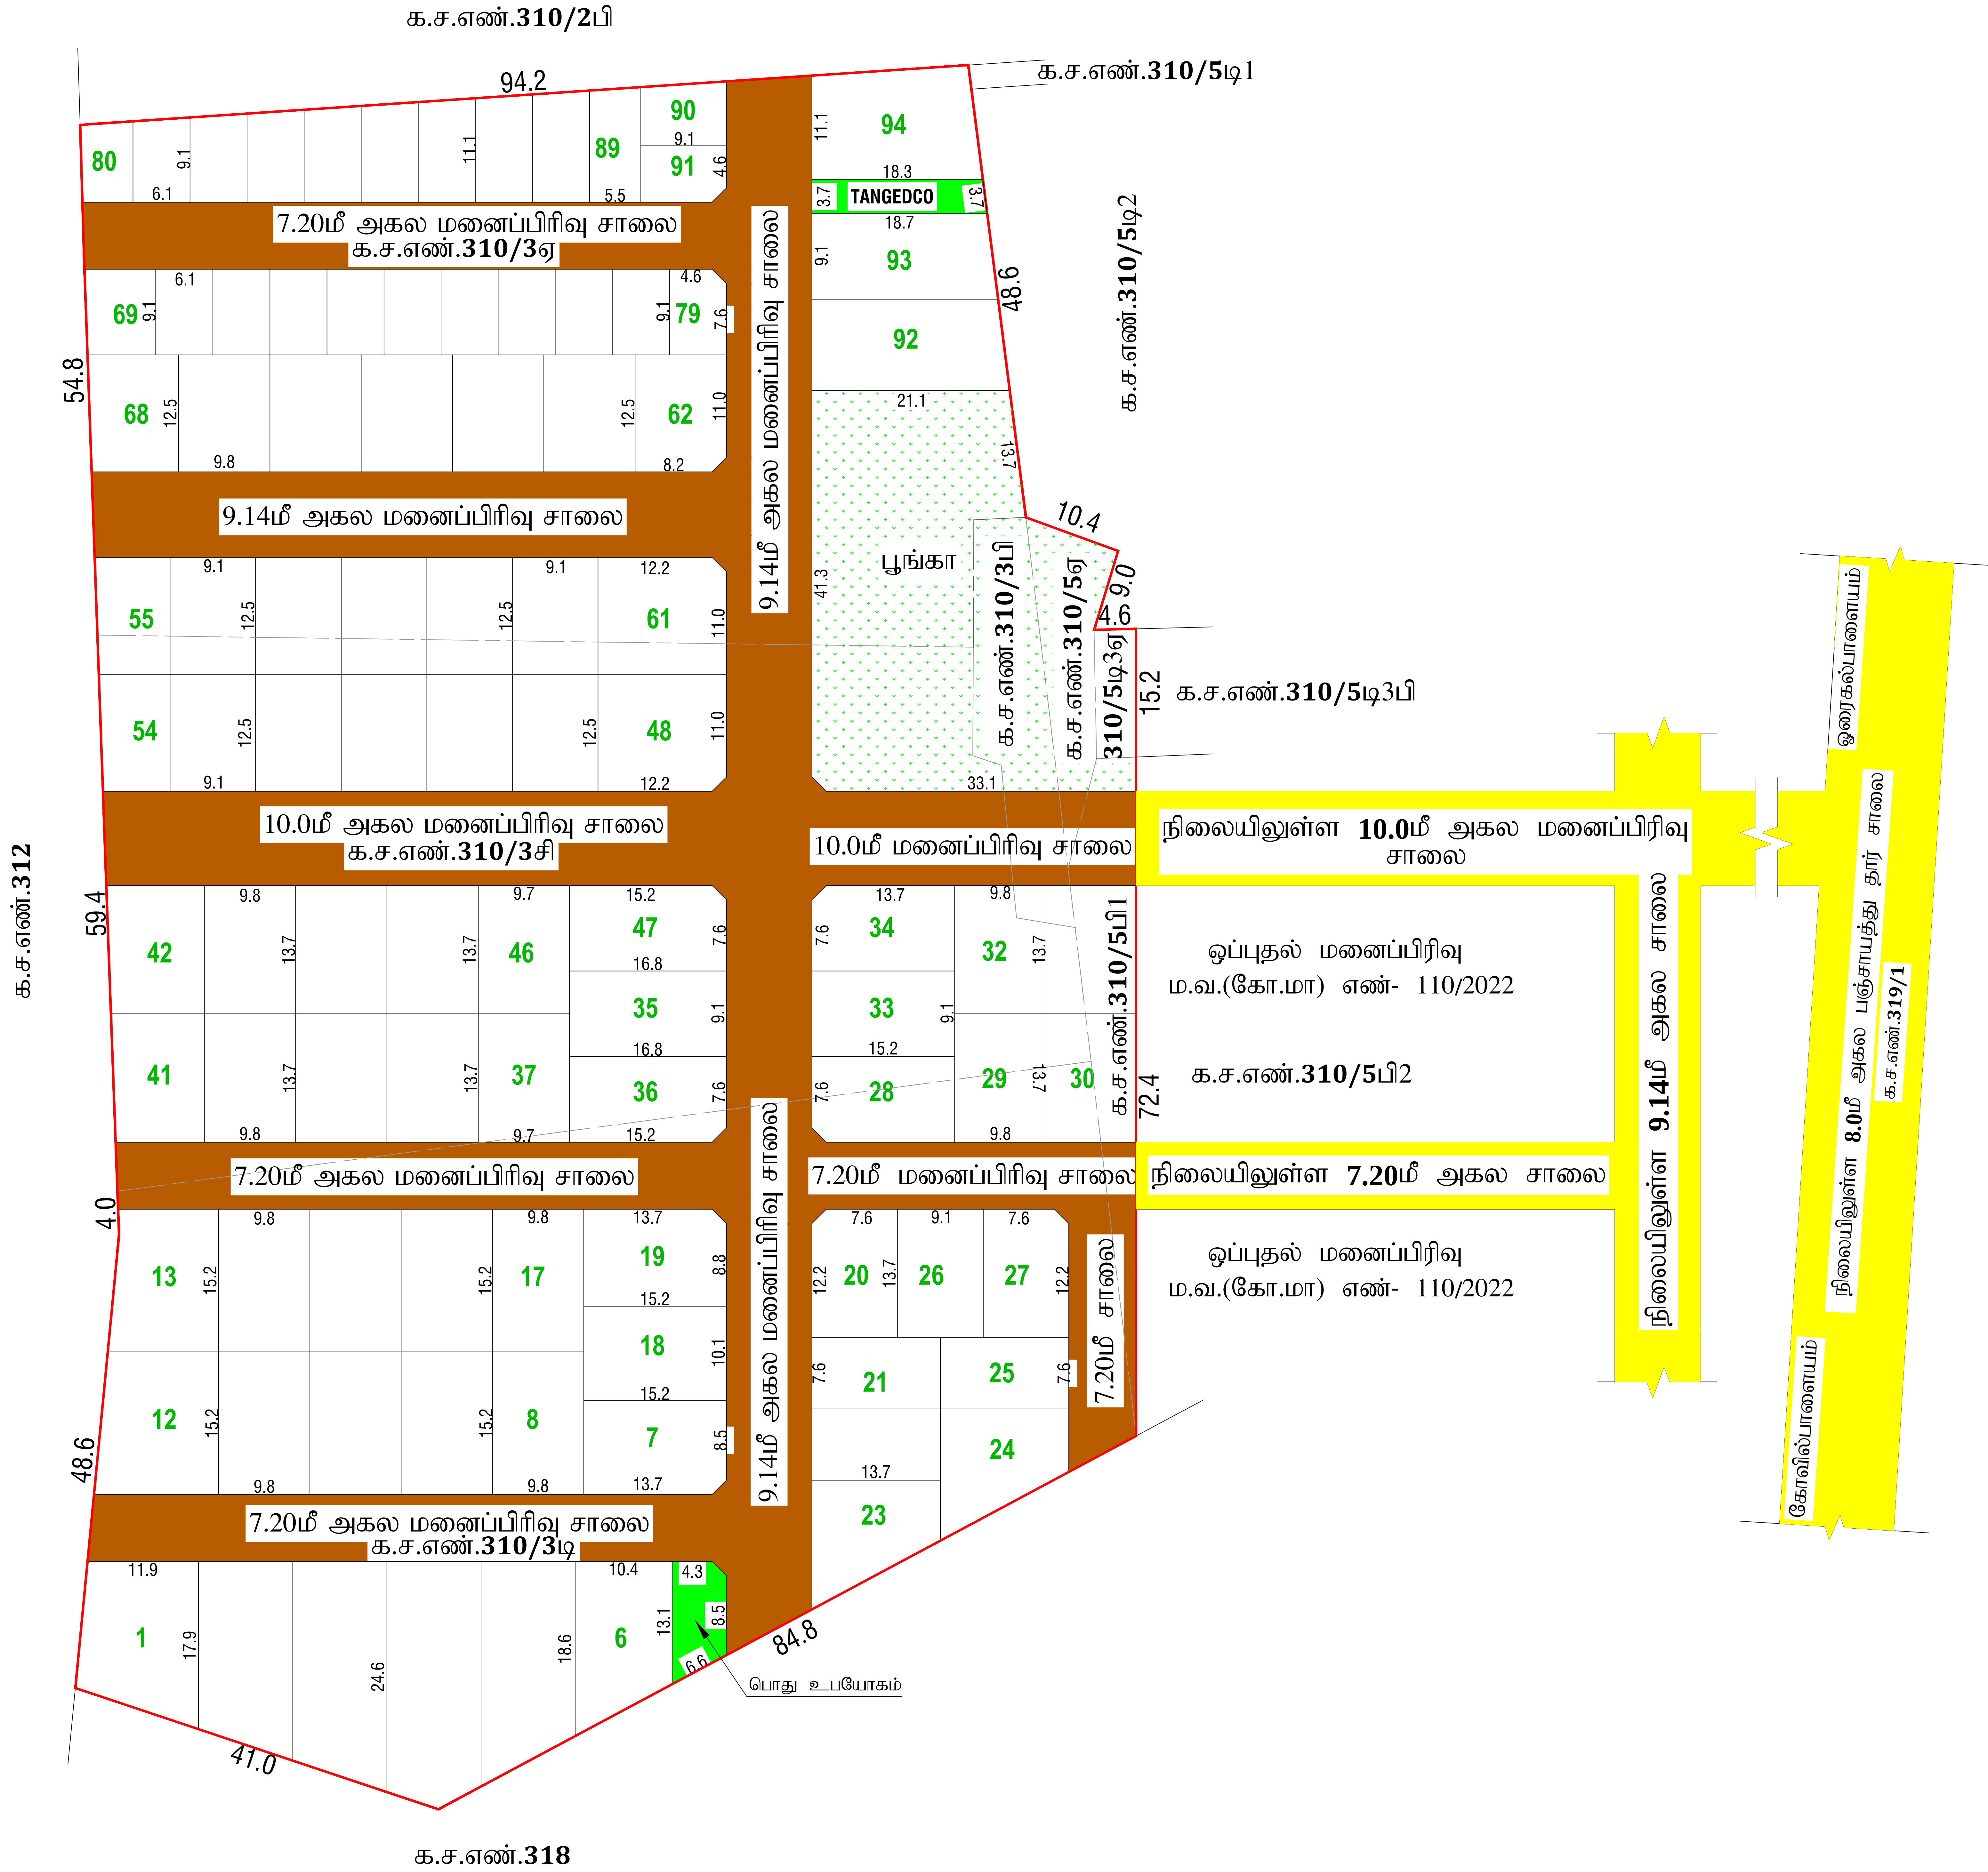

மாவட்ட நகர் ஊரமைப்பு அலுவலகம்

கோயம்புத்தூர் மாவட்டம்

மசக்கவுண்டன்செட்டிபாளையம் ஊராட்சி

கோயம்புத்தூர் மாவட்டம், அன்னூர் வட்டம், மசக்கவுண்டன்செட்டிபாளையம் ஊராட்சி மற்றும் கிராமம், நில அளவை எண்கள். 310/3ஏ, 310/3பி, 310/3சி, 310/3டி, 310/5ஏ, 310/5பி1, 310/5டி3ஏ -ல் அமையும் உத்தேச குடியிருப்பு மனைப்பிரிவிற்கான தொழில்நுட்ப ஒப்புதல் வரைபடம்.

இணைய தள விண்ணப்ப எண் : N5CNOA7G

விண்ணப்ப தாரர் பெயர் : M/s. Greens Dreamlandd Private Limited

அளவு : 1:400

திட்டமில்லா பகுதி

குறிப்பு:-

மனைப்பிரிவின் மொத்தப்பரப்பு : 4.34 ½ ஏக்கர் (அ) 17596.00ச.மீ

ஒதுக்கிய மனைகள் : 94 E.W.Sமனைகள் உட்பட

மனைப்பிரிவின் எல்லை :

நிலையிலுள்ள சாலை :

பொது ஒதுக்கீடு :   
உள்ளாட்சிக்கு தானமாக ஒப்படைக்கப்பட்டவை:-  
மனைப்பிரிவு சாலை :5050.07ச.மீ :   
மனைப்பிரிவு சாலை (மனைப்பிரிவின் மொத்த பரப்பு - மனைப்பிரிவு சாலை பரப்பு) பரப்பளவு நீங்கலாக = (17596.00ச.மீ - 5050.07ச.மீ) = 12545.93ச.மீ  
மனைப்பிரிவு சாலை பரப்பளவு = 1254.59ச.மீ (10%)  
ஒதுக்கீடு பரப்பளவு = 1258.33ச.மீ (10.03%) :   
TANGEDCO (ம) பொது உபயோகத்திற்கு தேவையான பரப்பளவு:-  
(மனைப்பிரிவின் மொத்தப்பரப்பு - மனைப்பிரிவு சாலை) X 0.5%  
(17596.00ச.மீ - 5050.07ச.மீ) X 0.5%  
தேவையான பரப்பளவு = 12545.93ச.மீ X 0.5% = 62.73ச.மீ  
TANGEDCO ஒதுக்கீடு : 68.45 ச.மீ (0.55%) :   
பொது உபயோக ஒதுக்கீடு : 70.485 ச.மீ (0.56%) :   
விற்பனைக்குரியவை:-  
E.W.Sமனைகள் : (மனைப்பிரிவின் மொத்த பரப்பு - உத்தேச சாலை பரப்பு) X 10%  
(17596.00ச.மீ - 5050.07ச.மீ) X 10%  
தேவையான பரப்பளவு = 1254.59ச.மீ (10%)  
ஒதுக்கிய பரப்பளவு = 1353.49ச.மீ (10.79%)  
E.W.Sமனைகள் : (69-91) 23மனைகள்

மூலை முடுக்கு:-  
12.0மீ வரை உள்ள சாலைகளுக்கு 1.5மீ X 1.5மீ விடப்படல் வேண்டும்.

நிபந்தனைகள்:-  
1.அரசாணை எண்:18 ந.நி (ம) கு.வ.துறை நாள்: 04.02.2019-ன் படி மனைப்பிரிவில் அமையும் சாலைகள் பொது உபயோக ஒதுக்கீடு உள்ளாட்சிக்கு தானமாகப் ஒப்படைக்கப்பட்டுள்ளது. (ம) TANGEDCO ஒதுக்கீட்டினை அரசாணை எண்:16 ந.நி (ம) கு.வ.துறை நாள்: 01.10.2020-ன் படி TANGEDCO அல்லது உள்ளாட்சிக்கு தானமாக ஒப்படைக்கப்பட்டுள்ளது.  
2.இம்மனைப்பிரிவிற்கு உள்ளாட்சி இறுதி ஒப்புதல் அளிக்கும்முன் இடத்தினை எந்தத் துறையாலும் நில ஆர்ஜித நடவடிக்கை மேற்கெள்ளப்படவில்லை என்றும், எந்தத் துறைக்காகவும் நில ஆர்ஜிதப்பட்டியல் மாவட்ட வருவாய் அலுவலருக்கு அனுப்பப்படவில்லை என்றும், உள்ளாட்சிக்கு உறுதி செய்து கொள்ளவேண்டும்.  
3.விற்பனைக்குண்டான மனைகளை விற்பனை செய்யும்போது இவ்வாணையின் நகலோடு நகர் ஊரமைப்புத்துறையில் ஒப்புதல் அளிக்கப்பட்ட வரைபட நகல் மனை வாங்குபவர்களுக்கு கட்டாயம் வழங்கப்படவேண்டும்.  
4.ஒப்புதல் அளிக்கப்பட்ட மனைப்பிரிவு வரைபடத்தை எவ்வித மாற்றம் விடுதலின்றி மனைப்பிரிவு நுழைவாயிலில் 60CM X 120CM அளவிலான நிரந்தர தகவல் பலகை மூலம் பொதுமக்கள் பார்வைக்கு நிரந்தரமாக பிரசுரிக்கப்படவேண்டும்.  
5.அரசாணை எண்: 181 வீ.வ (ம) ந.வ.துறை நாள் :09-12-2020-ன் படி உத்தேச மனைப்பிரிவில் அமையும் சாலைகள் தர்சாலையாக அமைக்கப்படும், மழைநீர் வடிகால் வசதி, மேல்நிலைநீர் தேக்க தொட்டியுடன் கூடிய குடிநீர் வசதியுடன் (ம) தெருவிளக்குகள் ஆகியவை உள்ளாட்சியின் தகுதிசேர்ப அமைக்கப்பட்ட பின்னர் இறுதி ஒப்புதல் வழங்கபட வேண்டும்.

ம.வ கோ.ம.எண் : 221/2022} இணைய வழி

இணை இயக்குநர் (மு.கூ.பொ)  
மாவட்ட நகர ஊரமைப்பு அலுவலகம்  
கோயம்புத்தூர்.

# Eight ways to know a piece of land before you pay for it.

This report covers one part of the picture. These cover the rest, drawn from the same government records, for any property in Tamil Nadu.

## LandLens One

Ask anything about a property and get an answer grounded in live government records, with the sources shown.

[/landlens/one](#)



## Verify My Land

Every record check run on one property and returned as a single report.

[/landlens/verify-my-land](#)



## Legal Opinion

An advocate's written opinion on the title, built on the records we pull for it.

[/landlens](#)



## One Map

Every layer on one map: the parcel, its boundary, zoning, water bodies and what sits around it.

[/landlens/one/map](#)



## PriceMap

What land actually changed hands for around this plot, taken from the registered deeds.

[/landlens/pricemap](#)



## Build Scope

What you are allowed to build here: floor space, height, coverage and setbacks.

[/landlens/build-scope](#)



## Property Tracker

Watch a property and hear about it when something new is registered against it.

[/landlens/property-tracker](#)



## Deal Room

Run the transaction in one place: documents, stamping, signatures and the parties.

[/landlens/deal-room](#)



# Twenty-four checks you can run yourself, at no cost.

## Records and verification

The registers themselves, read for you.

Encumbrance Certificate

Patta and Chitta

Field Measurement Sketch

EC Analyzer

Bank charge check

Court case search

Seller background check

Approval check by survey

## Zoning and land use

What the plan says can happen on this land.

Land use zone finder

CMDA land use check

Coastal regulation zone

Master plan check

Water bodies finder

Airport height clearance

## Value and duty

What it is worth and what it costs to register.

Guideline value by street

Guideline value by survey

Stamp duty and registration fees

Capital gains

Floor space index

Area unit converter

## Registers and directories

Who holds it, and which office keeps the record.

Find your registering office

Temple property check

Waqf property check

RERA register



Every free tool  
/tools



Services we run  
for you  
/services



The LandLens  
suite  
/landlens/one



# Every claim in this document traces back to a government record.

---

Legal opinions, due diligence and title verification

---

Building plan, layout and sub-division approvals

---

Completion and occupancy certificates, regularisation

---

Escrow, negotiation and NRI property management

---

Land survey, soil testing, architecture and construction

---

**Verified RealEstate**  
3/350/2 Mettukuppam,  
OMR Thoraipakkam,  
Chennai 600 097, India  
[hello@verified.realestate](mailto:hello@verified.realestate)  
+91 9996 12 9996

Prepared from the registers named on the page each finding sits on. Where a register could not be read, this document says so in its place rather than leaving the gap to be read as a clean result.

