

BUILDING PLAN SHOWING THE EXISTING & PROPOSED CONSTRUCTION OF A CASTING / FORGING INDUSTRIAL BUILDING IN SF.NO: 25/1B OF PERIYANAICKANPALAYAM VILLAGE, COIMBATORE NORTH TALUK, COIMBATORE DISTRICT.

SCALE :- 1:100
RED INDUSTRIES

 N


ONLINE APPLICATION NO : SWP/BPA/008393/2023

ALL DIMENSION ARE IN METER				
AREA DETAILS:-		IN SQM	IN ACRE	
AREA OF SITE AS PER FMB / PATT	=	9750.00 Sqm	2.4	
AREA OF SITE AS PER DOCUMENT	=	9750.00 Sqm	2.4	
SUPER IMPOSED PLOT AREA	=	9750.00 Sqm	2.4	

PROPOSED BUILDING AREA DETAILS:- (BLOCK - 1)				
S.No	BLOCK	FSI	NON-FSI	TOTAL
1	GROUND FLOOR	1593.94	-	1593.94
2	MEZZANINE FLOOR	130.55	-	130.55
3	FIRST FLOOR	62.92	-	62.92

JOINERY DETAILS:-			
S.No.	DESCRIPTION	SYM	DIMENSION
1	ROLLING SHUTTER	RS	4.29 X 3.05
2	DOOR	D	0.91 X 2.44
3	DOOR	D1	1.22 X 2.44
4	DOOR	D2	0.83 X 2.44
5	WINDOW	W	1.83 X 1.52
6	WINDOW	W1	1.22 X 1.52
7	WINDOW	W2	2.11 X 0.91
8	VENTILATOR	W3	0.91 X 1.52
9	VENTILATOR	V	1.83 X 1.83

REFERENCE:-
FIRE EXTINGUISHER : FE
EMERGENCY ALARM : EA

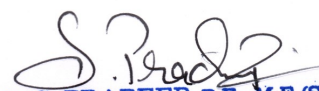
Er. S. PRADEEP, B.E., M.E.(ST)
REGISTERED STRUCTURAL ENGINEER Grade - II
DTCP / NAMAKKAL / RSE-II / 001 / 2022
First Floor, No. 02, MIG-2208, Gandhimaa Nagar,
Peelamedu, Coimbatore - 641 004.
Ph: 96550 08064

REGISTERED STRUCTURAL ENGINEER


Er. S. PRADEEP, B.E., M.E.(ST)
REGISTERED ENGINEER Grade - II
DTCP / NAMAKKAL / RE-II / 003 / 2022
First Floor, No. 02, MIG-2208, Gandhimaa Nagar,
Peelamedu, Coimbatore - 641 004.
Ph: 96550 08064


REGISTERED ENGINEER / ARCHITECT


D. ARUN KUMAR, B.E (CIVIL)
REGISTERED CONSTRUCTION ENGINEER
Reg No : Coimbatore LPA/CE/20/07/028
205, Alagesan Road, Saibaba Colony, Coimbatore - 641 011


REGISTERED CONSTRUCTION ENGINEER

OWNER / APPLICANT


SHEET NO : 02

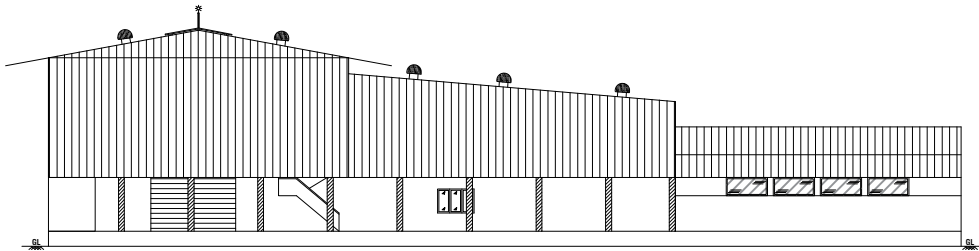


EAST SIDE ELEVATION

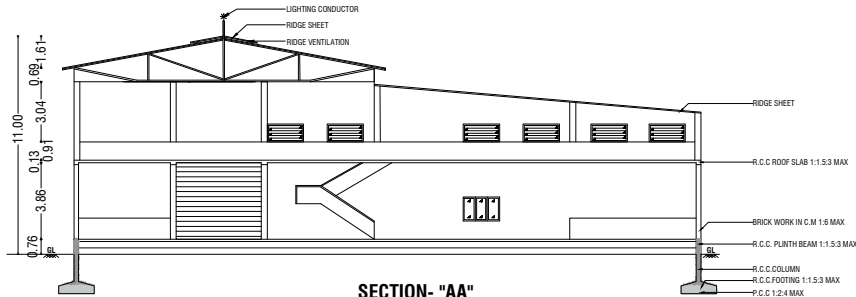

SECTION- "AA"

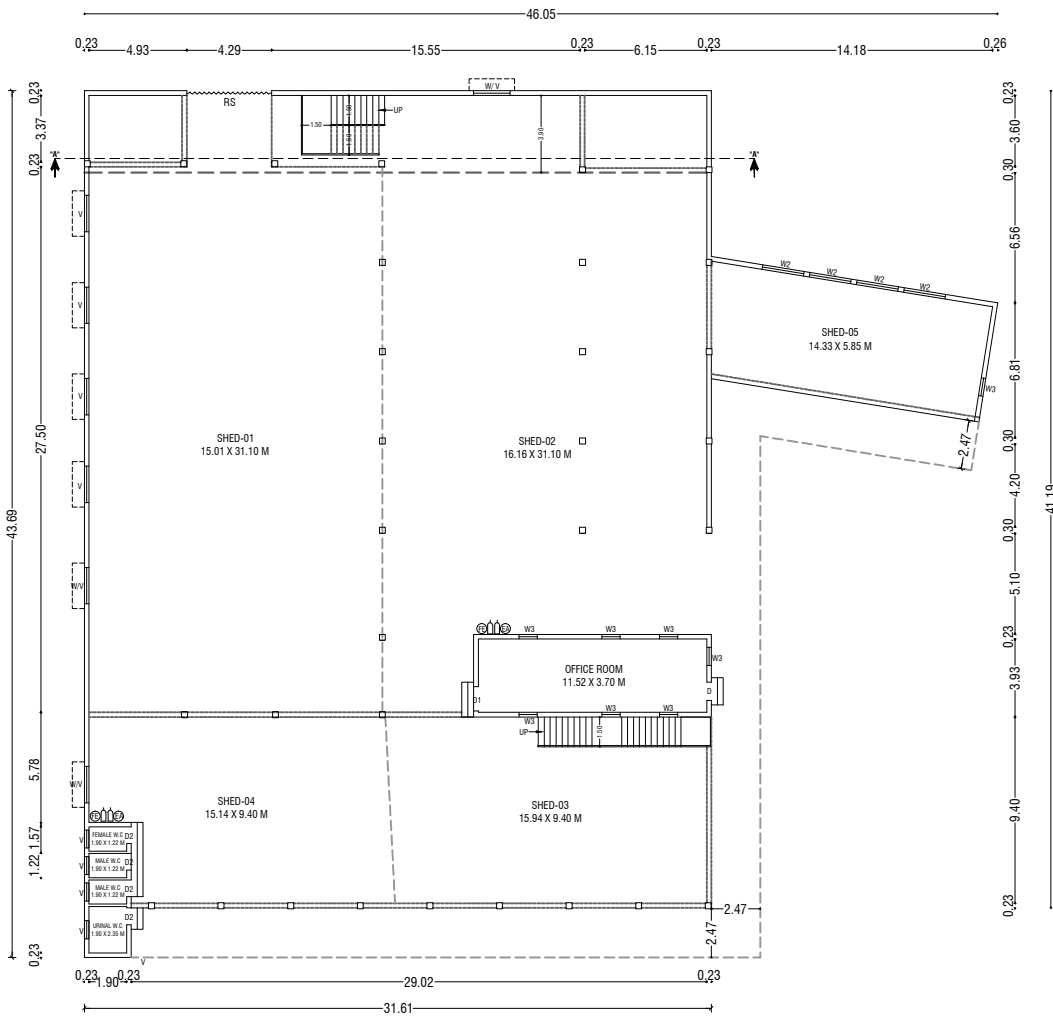

GROUND FLOOR PLAN






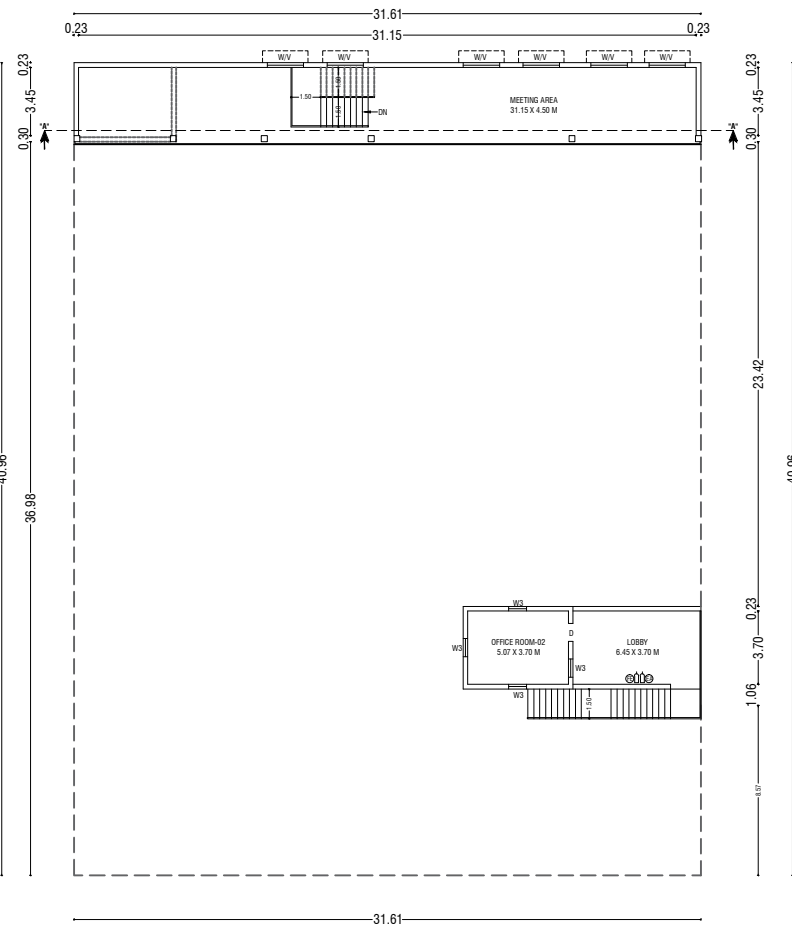


MEZZANINE FLOOR & FISRT FLOOR PLAN

ONLINE APPLICATION NO : SWP/BPA/008393/2023

SWP / SITE APPROVAL / DTCP L.P/R(C) NO : 232/2023

SWP / PP / DTCP L.P/R(C) NO : 269/2023

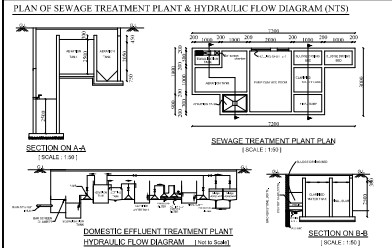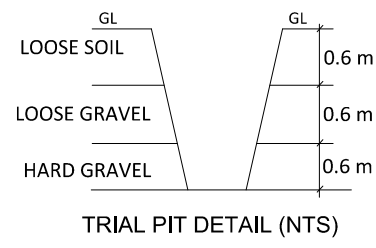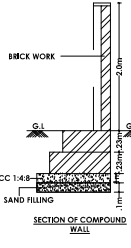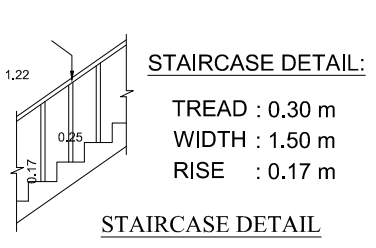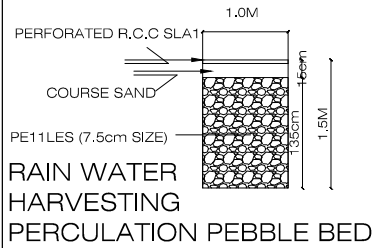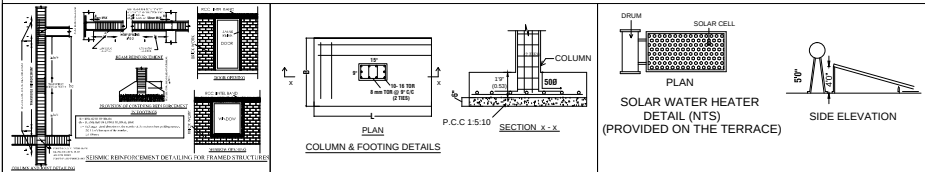


D. ARUN KUMAR, B.E (CIVIL)
REGISTERED CONSTRUCTION ENGINEER
Reg No : Coimbatore LPA/CE/20/07/028
205, Alagesan Road, Saibaba Colony, Coimbatore - 641 011

REGISTERED CONSTRUCTION ENGINEER

BUILDING PLAN SHOWING THE PROPOSED CONSTRUCTION OF A
CASTING / FORGING INDUSTRIAL BUILDING IN SF.NO: 25/1B OF
PERIYANAICKANPALAYAM VILLAGE, COIMBATORE NORTH TALUK,
COIMBATORE DISTRICT.

SCALE :- 1:100
RED INDUSTRIES



ONLINE APPLICATION NO : SWP/BPA/008393/2023

ALL DIMENSION ARE IN METER

AREA DETAILS:-	IN SQM	IN ACRE
AREA OF SITE AS PER FMB / PATTa	= 9750.00 Sqm	2.4
AREA OF SITE AS PER DOCUMENT	= 9750.00 Sqm	2.4
SUPER IMPOSED PLOT AREA	= 9750.00 Sqm	2.4

PROPOSED BUILDING AREA DETAILS:-(BLOCK - 1)

S.No	BLOCK	FSI	NON-FSI	TOTAL
1	GROUND FLOOR	26.59	-	26.59

JOINERY DETAILS:-

S.No.	DESCRIPTION	SYM	DIMENSION
1	MD	MD	1.22 X 2.44
2	DOOR	D	0.91 X 2.44
3	DOOR	D1	0.84 X 2.44
4	WINDOW	W1	1.22 X 1.37
5	VENTILATOR	V	0.91 X 0.91

REFERENCE:-

FIRE EXTINGUISHER : FE
EMERGENCY ALARM : EA

D. Arun Kumar
D. ARUN KUMAR, B.E (CIVIL)
REGISTERED CONSTRUCTION ENGINEER
Reg No : Coimbatore LPA/CE/20/07/028
205, Alagesan Road, Saibaba Colony, Coimbatore - 641 011

REGISTERED CONSTRUCTION ENGINEER

S. Pradeep
Er. S. PRADEEP, B.E., M.E.(ST)
REGISTERED STRUCTURAL ENGINEER Grade - II
DTCP / NAMAKKAL / RSE-II / 001 / 2022
First Floor, No. 02, MIG-2208, Gandhimaa Nagar,
Peelamedu, Coimbatore - 641 004.
Ph: 96550 08064

REGISTERED STRUCTURAL ENGINEER


S. Pradeep
Er. S. PRADEEP, B.E., M.E.(ST)
REGISTERED ENGINEER Grade - II
DTCP / NAMAKKAL / RE-II / 003 / 2022
First Floor, No. 02, MIG-2208, Gandhimaa Nagar,
Peelamedu, Coimbatore - 641 004.
Ph: 96550 08064

REGISTERED ENGINEER / ARCHITECT


A. Dharmaraj

OWNER / APPLICANT


SHEET NO : 03

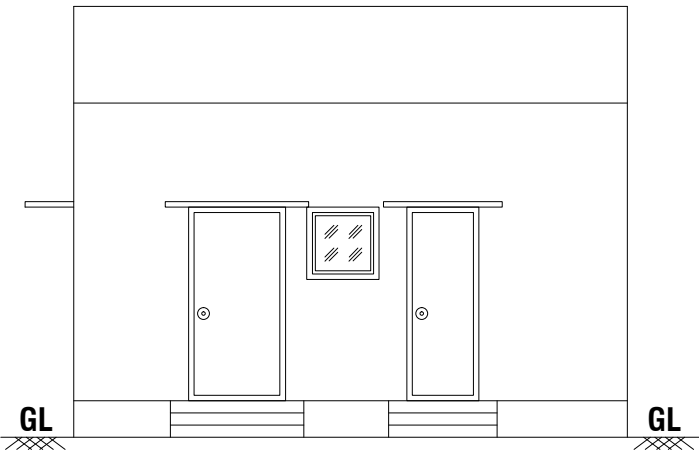

ELEVATION

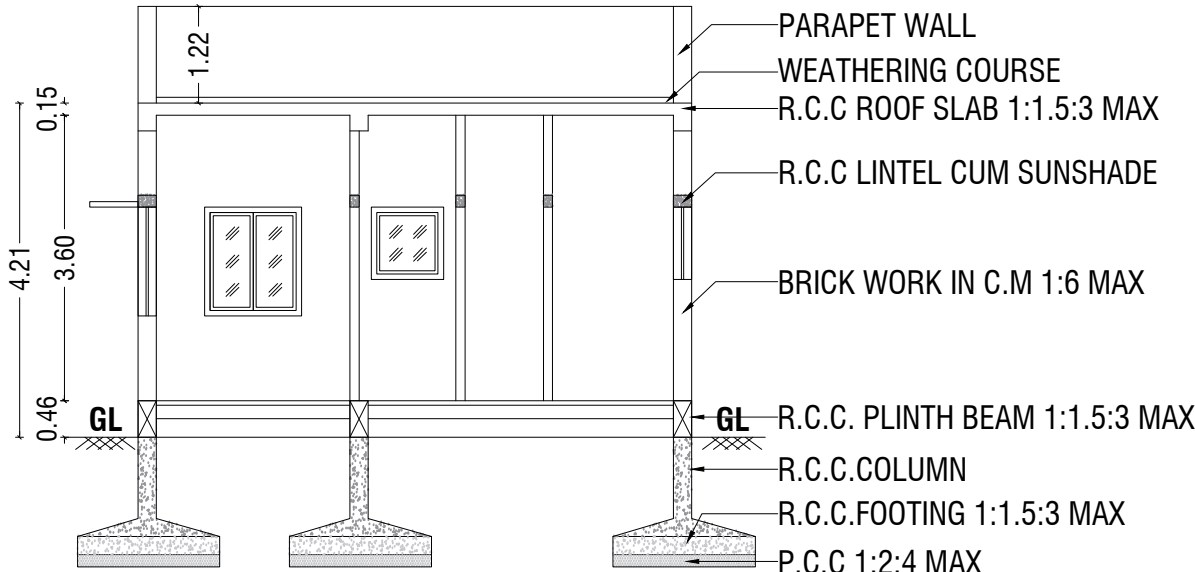

SECTION- "AA"







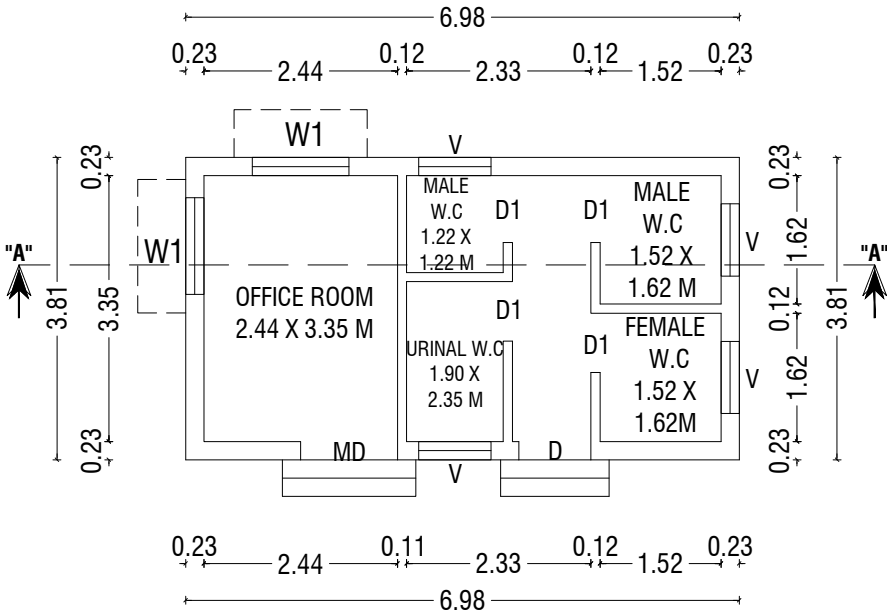





GROUND FLOOR PLAN

ONLINE APPLICATION NO : SWP/BPA/008393/2023

SWP / SITE APPROVAL / DTCP L.P/R(C) NO : 232/2023

SWP / PP / DTCP L.P/R(C) NO : 269/2023

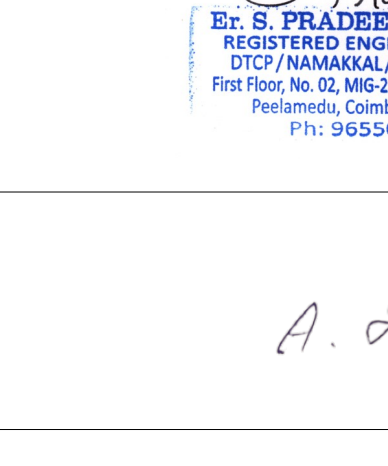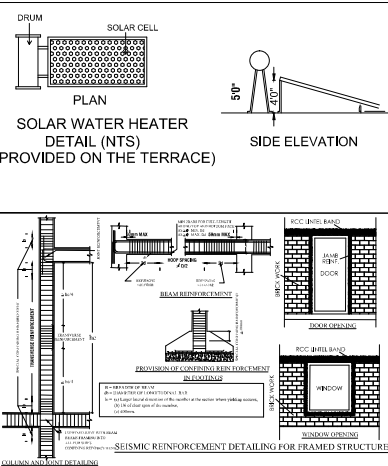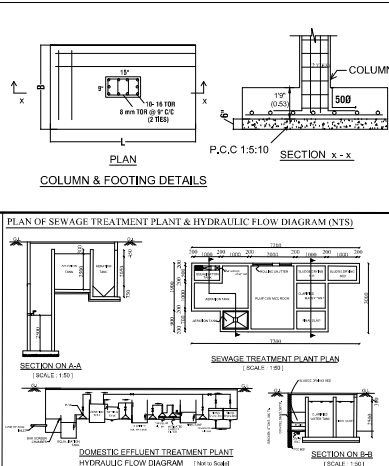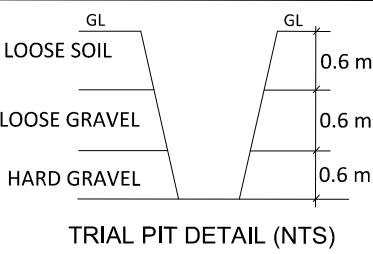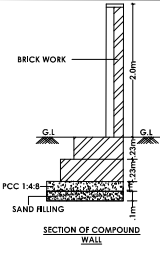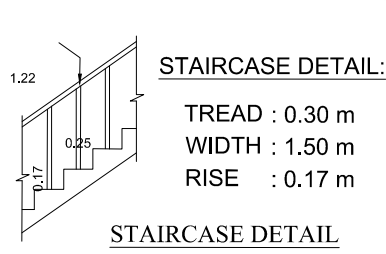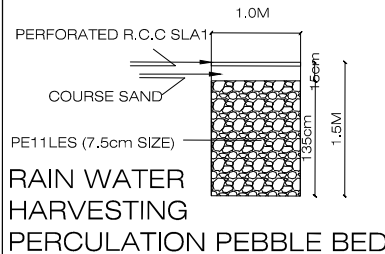

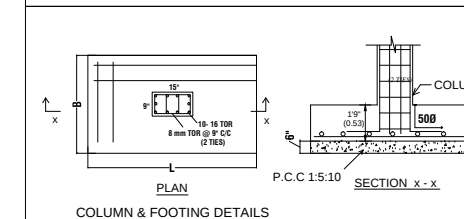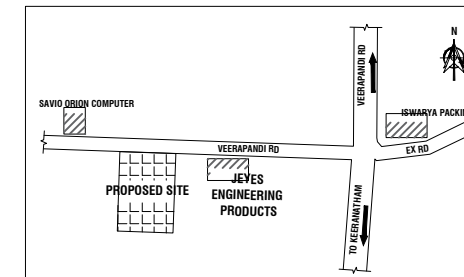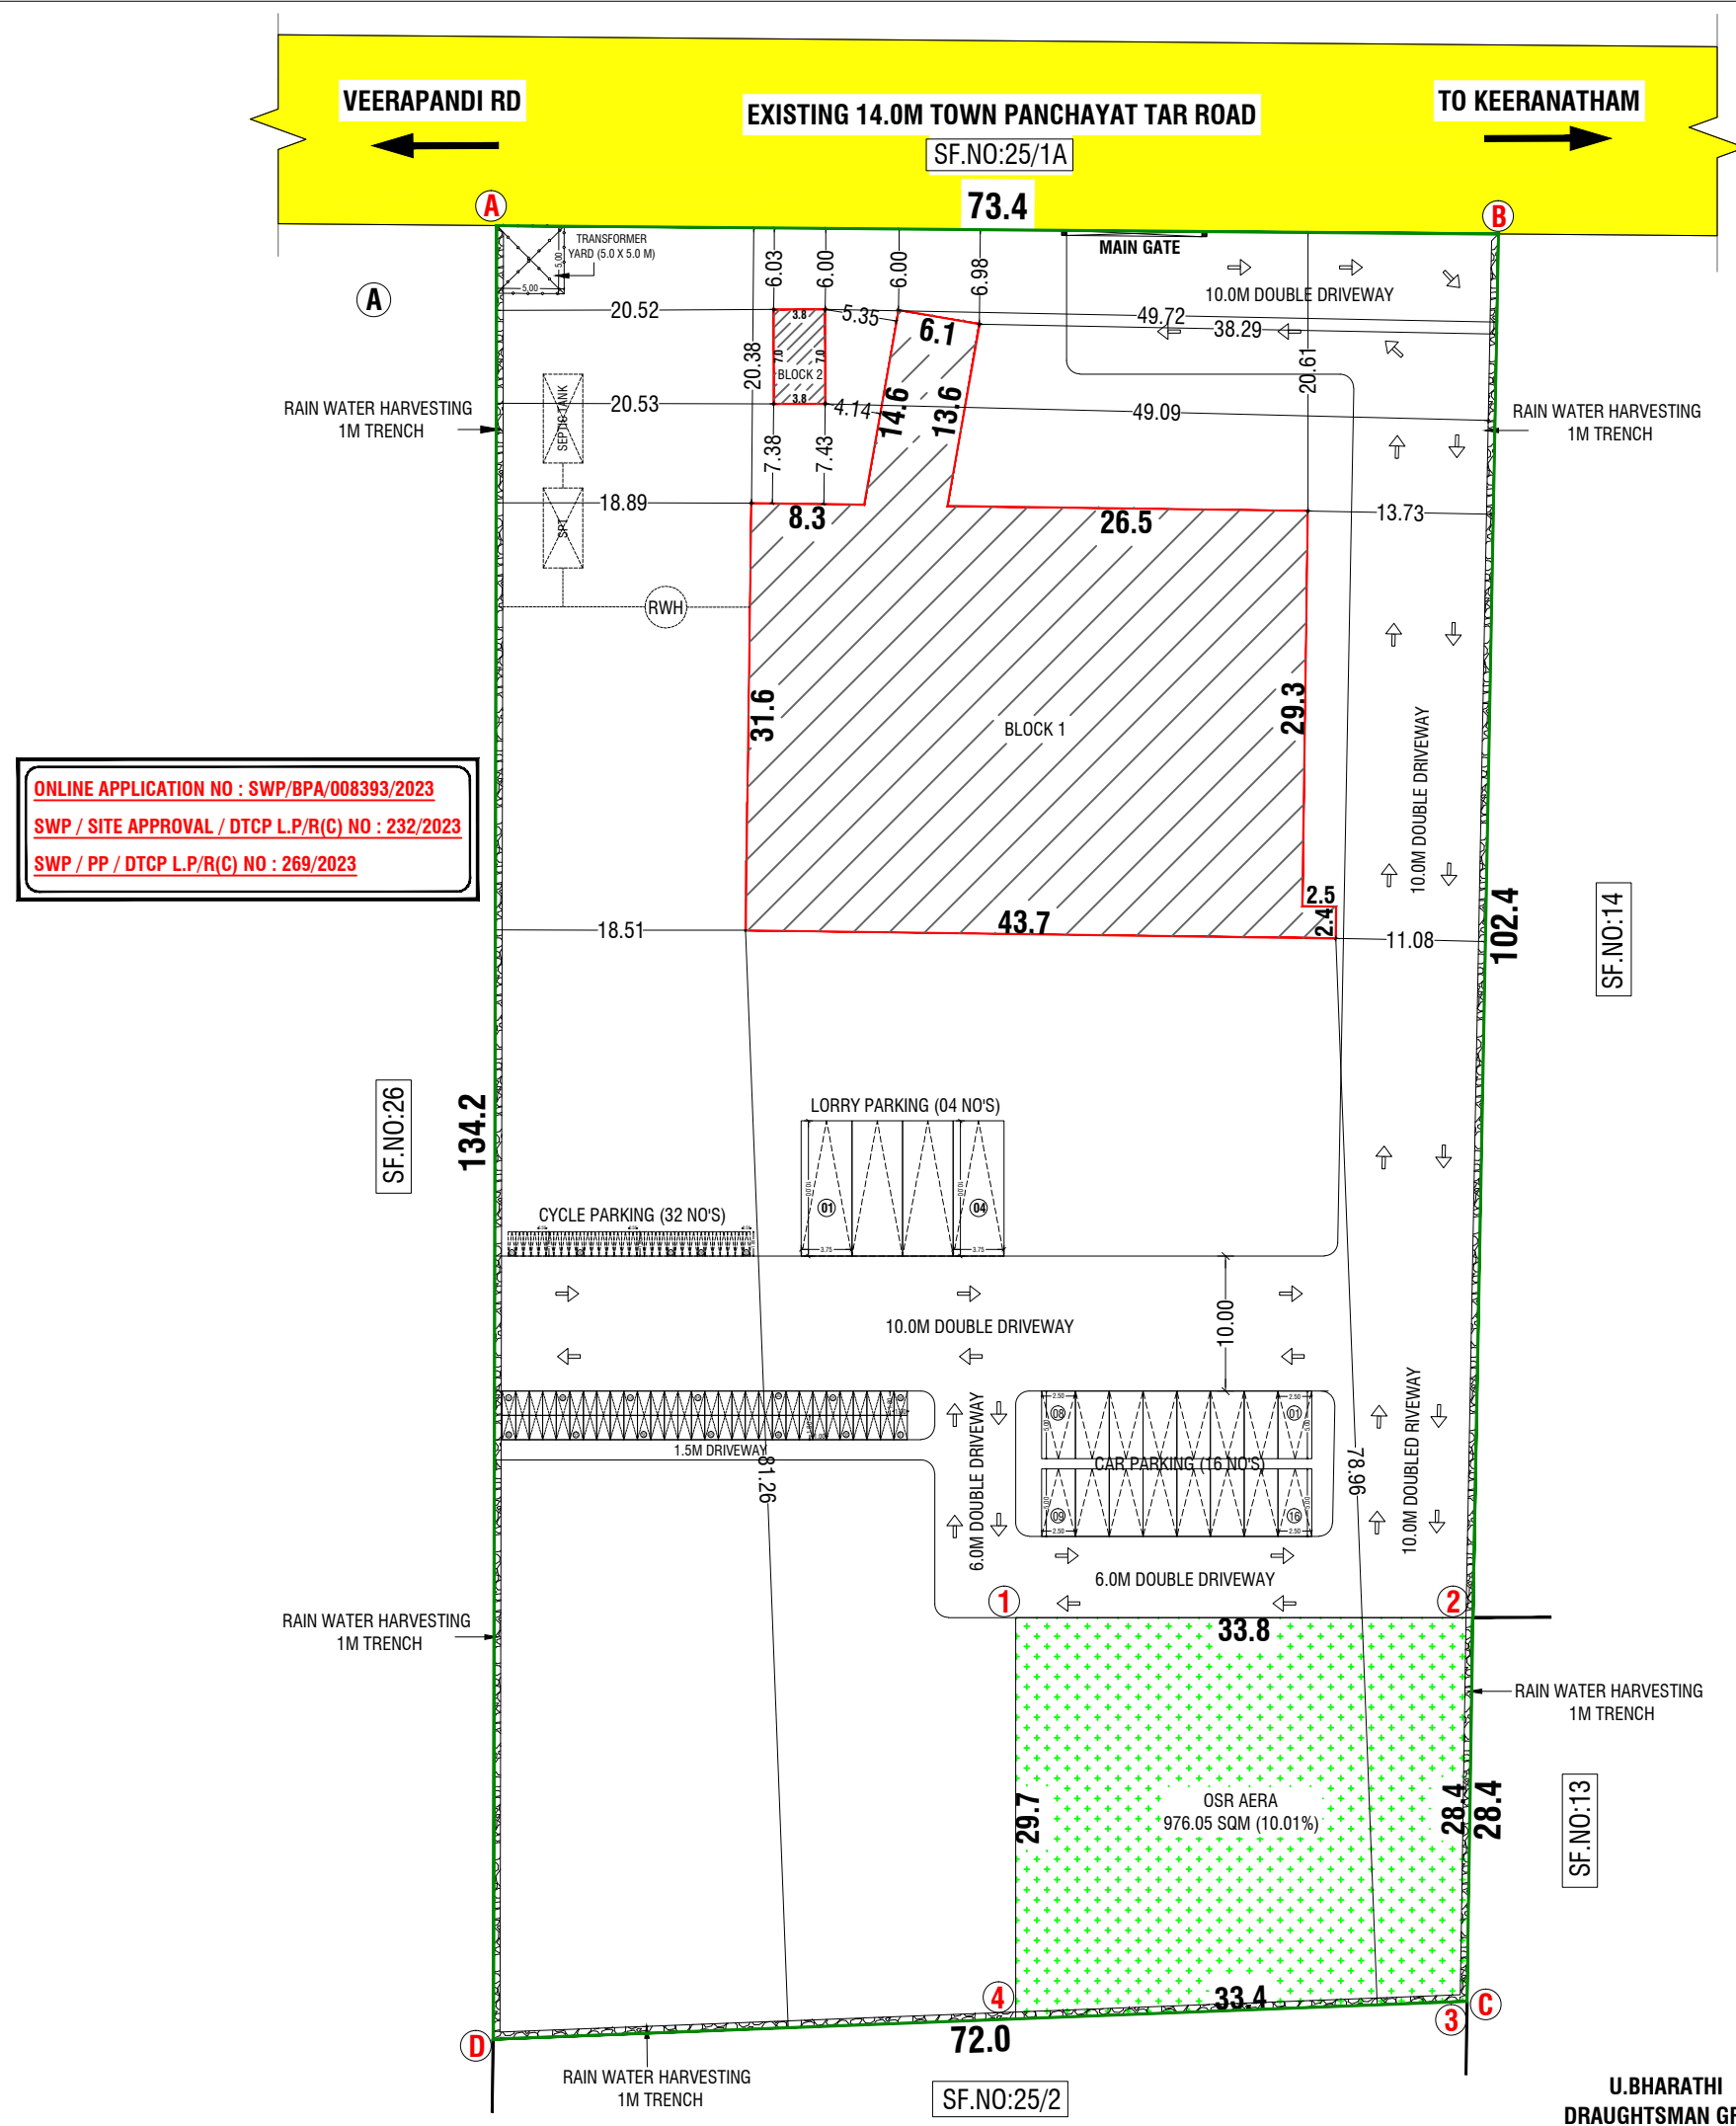

COLOUR INDEX:-

BOUNDARY OF THE SITE	:	
EXISTING ROADS	:	
PROPOSED BUILDING	:	
PROPOSED DRIVEWAY	:	
EXISTING BUILDING	:	
OSR AREA	:	

D. ARUN KUMAR, B.E (CIVIL)
REGISTERED CONSTRUCTION ENGINEER
Reg No : Coimbatore LPA/CE/20/07/028
205, Alagesan Road, Saibaba Colony, Coimbatore - 641 011


Er. **S. PRADEEP, B.E., M.E.(ST)**
REGISTERED STRUCTURAL ENGINEER Grade - II
DTPC / NAMAKKAL / RSE-II / 001 / 2022
First Floor, No. 02, MIG-2208, Gandhimaa Nagar,
Peelamedu, Coimbatore - 641 004.
Ph: 96550 08064

**SITE PLAN SHOWING THE EXISTING & PROPOSED CONSTRUCTION
OF A CASTING / FORGING INDUSTRIAL BUILDING IN SF.NO: 25/1B
OF PERIYANAICKANPALAYAM VILLAGE, COIMBATORE NORTH
TALUK, COIMBATORE DISTRICT.**

ALL DIMENSION ARE IN METER


Er. S. PRADEEP, B.E./M.E.(ST)
REGISTERED ENGINEER Grade - II
DTCP /NAMAKKAL/ RE-II/003/2022
First Floor, No. 02, MIG-2208, Gandhimaa Nagar,
Peelamedu, Coimbatore - 641 004.
Ph: 96550 08064

OWNER / APPLICANT