
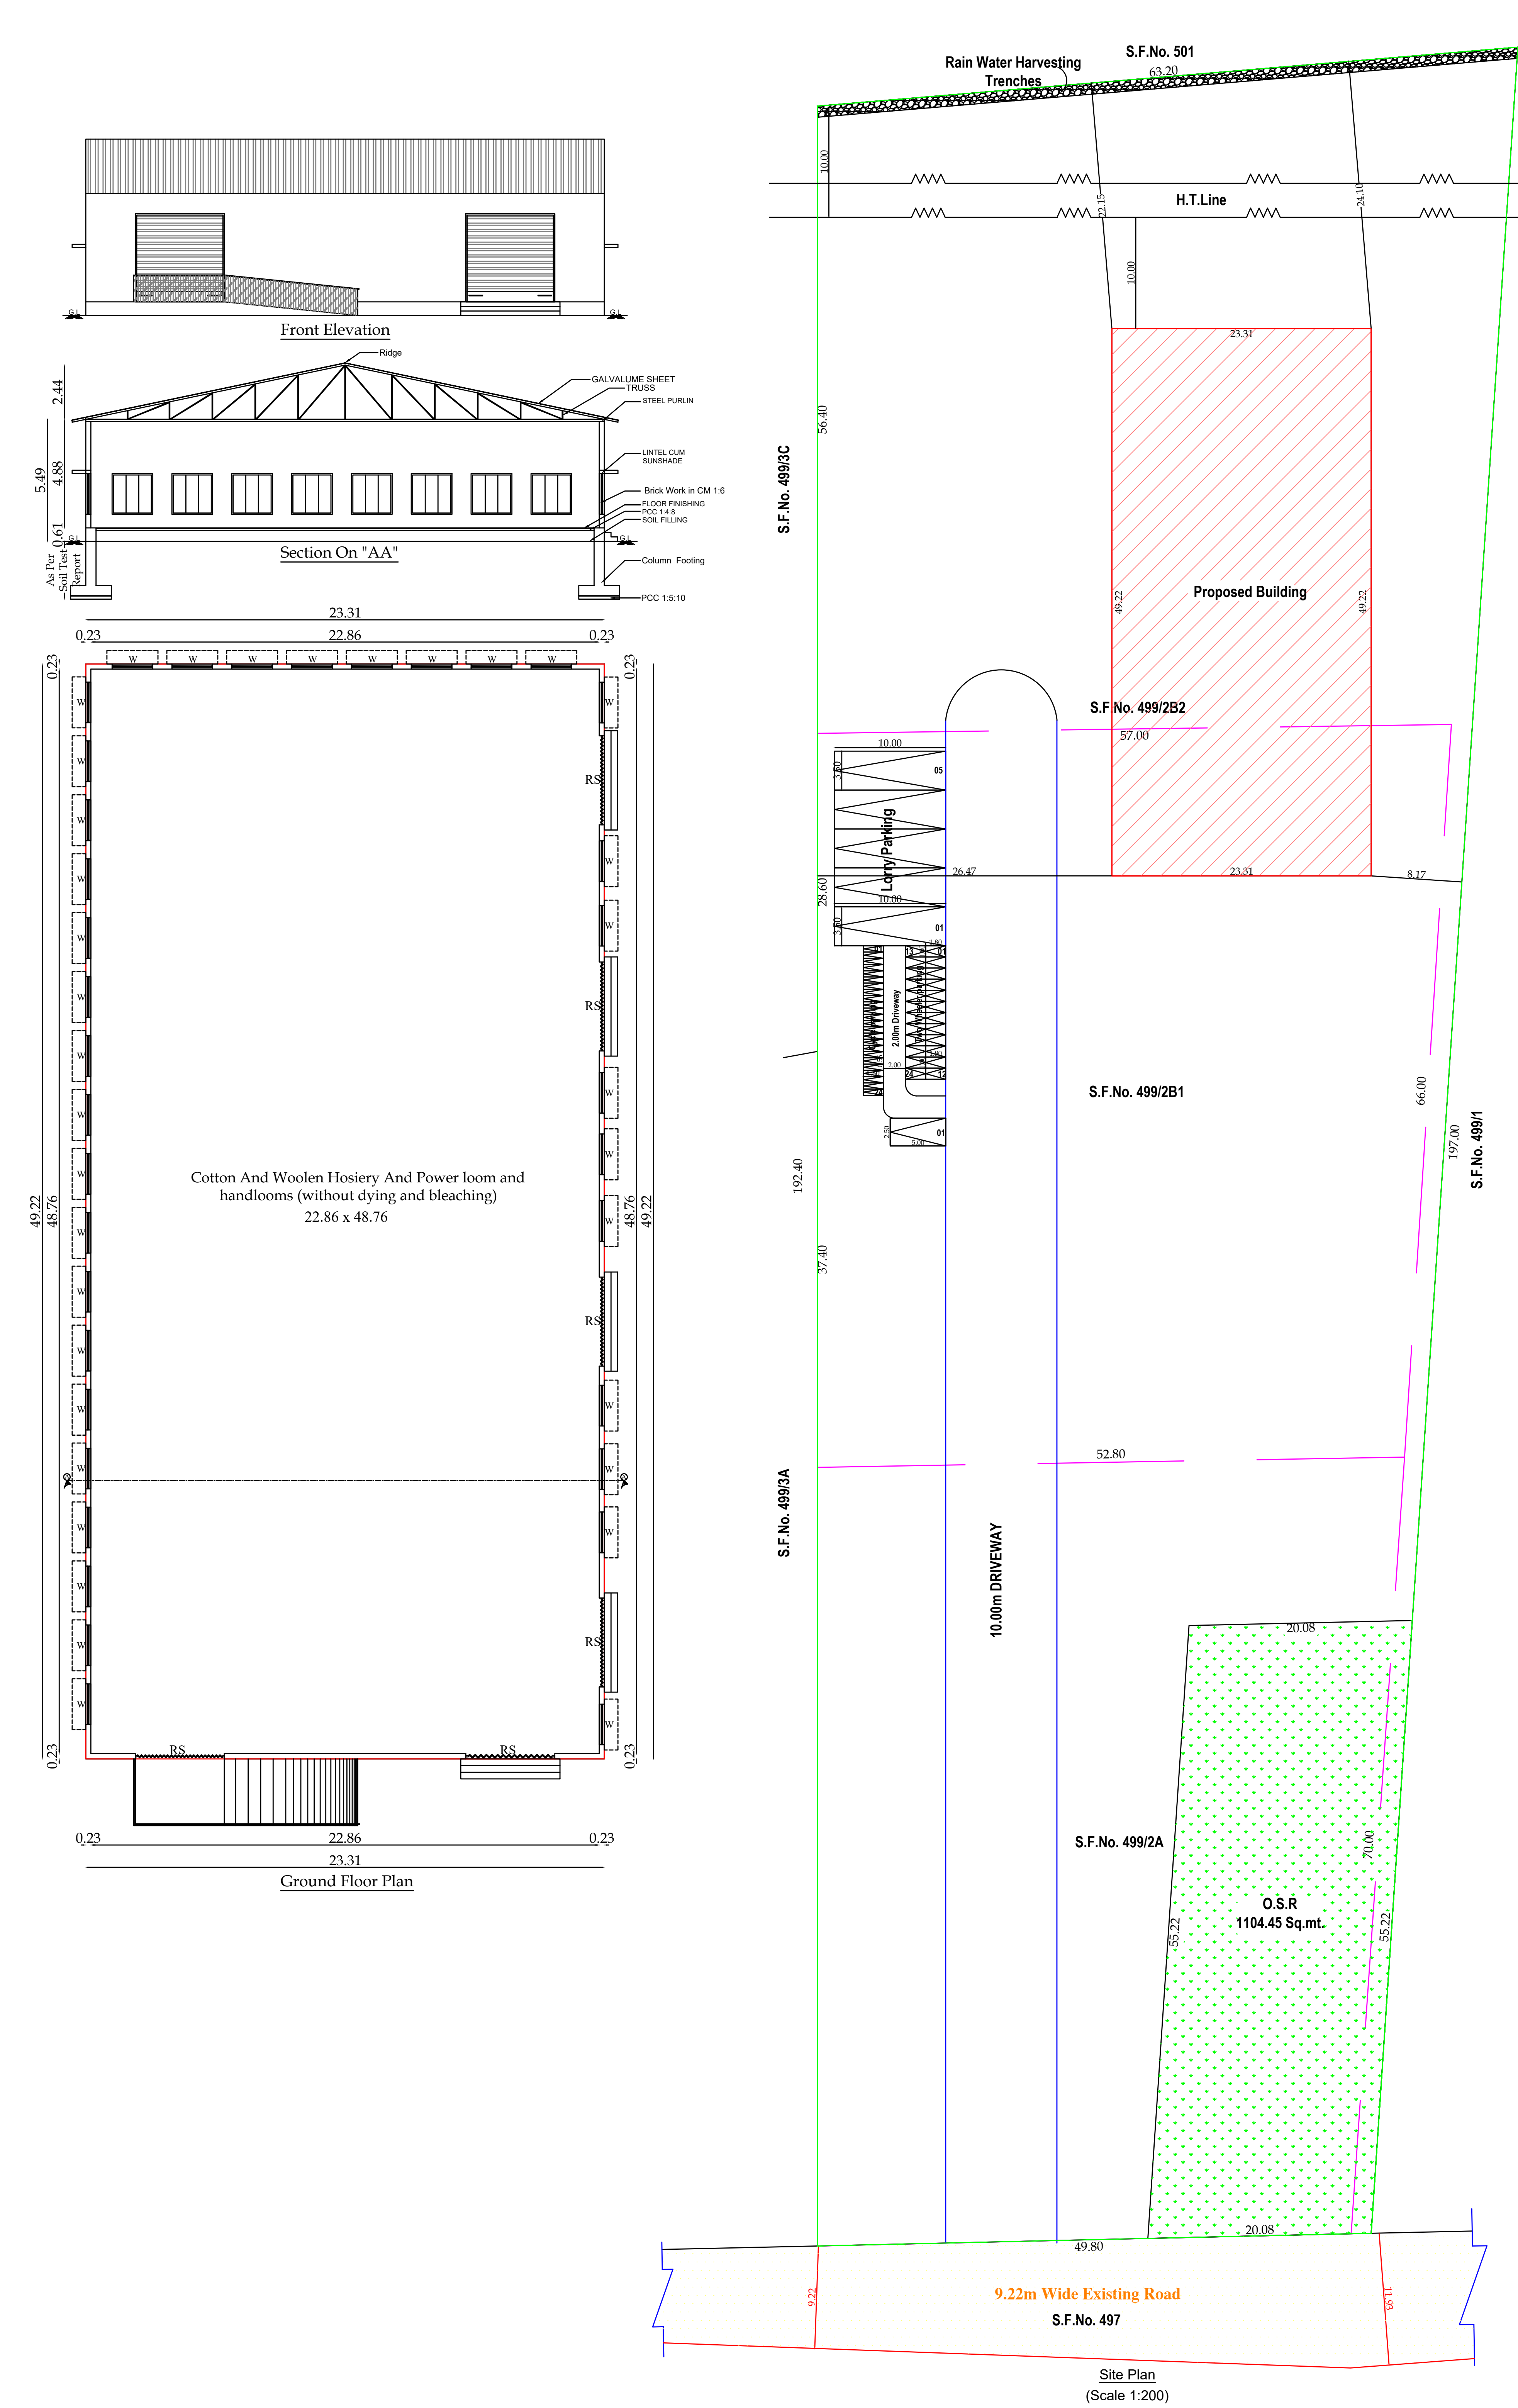


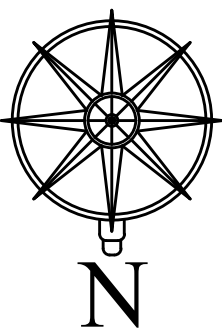

Site And Detailed Plan Showing The Proposed Construction Of Galvalume Sheet Roof Ground Floor Cotton And Woolen Hosiery And Power loom and handlooms (without dying and bleaching) Building (Green Category) In S.F.No. 499/2A, 499/2B1, 499/2B2 At Varapatti Village, Suler Taluk, Coimbatore District.

All Dimensions Are in Meter	
Online Application No: SWP/BPA/356325/2024	

Name Of The Applicant : Mr.V.Karthikeyan	
AREA DETAILS :	
As Per Document	- 11000.00 Sq.mt.
As Per Patta	
S.F.No.499/2A -35.91 Ares	- 3591.00 Sq.mt.
S.F.No.499/2B1 -35.91 Ares	- 3591.00 Sq.mt.
S.F.No.499/2B2 -38.18 Ares	- 3818.00 Sq.mt.
Total	- 11000.00 Sq.mt.
As Per Super Imposed Site Area	- 10943.97 Sq.mt.

Area Details :				
S.No	Description	Total Built Up Area	Non FSI Area	FSI Area
Proposed Building				
1	Ground Floor	1147.36	-	1147.36
Total Area		1147.3600	-	1147.3600

Floor Space Index = $\frac{\text{FSI Area}}{\text{Site Area}} = \frac{1147.36}{11000.00} = 0.104$

Height of the Building : 5.49m

No.Of Labors = 15 No's
Total Hp = 20Hp

Parking Space Details		
Parking Area Description	Required	Provided
Lorry Parking	3	5
Two Wheeler Parking	23	24
Cycle Parking	23	24
Car Parking	0	1

Color Index:	REFERENCE :-
Site Boundary	FIRE ALARM SYSTEM
Existing Road	HOSEL REEL SYSTEM
Proposed Building	FIRE FIGHTING EQUIPMENTS
Drive Way	DRINKING WATER

OSR Required: 1100.00 Sq.mt.

OSR Provided: 1104.45 Sq.mt.

Joinery's Details:	
Description of works	In Meter
RS - Rolling Shutter	1.83 x 2.51
W - Window	1.83 x 1.83

Er. V. JOHNPAL B.Tech,M.E.(Struct), (PhD), AMIE, MIGS, CEng,
Regd. Structural Engineer Grade -I (SE)-LPA/SE/GR-1/19/04/0321
3/358, Arc-I Jothi Nagar, Karanampettai, Tiruppur - 641 401.
For Contact : 99 52 50 65 49 / er.johnpaulv@gmail.com

Registered Structural Engineer

Applicant

