

PP

APPROVAL RECORD

# Planning Permission

Coimbatore district, Tamil Nadu

APPROVAL TYPE


**Layout Approval**

ISSUING AUTHORITY

**DTCP**

The approval as the planning authority issued it, reproduced in full behind this page.

An approval speaks to what was sanctioned, not to what was built. Completion is a separate record.

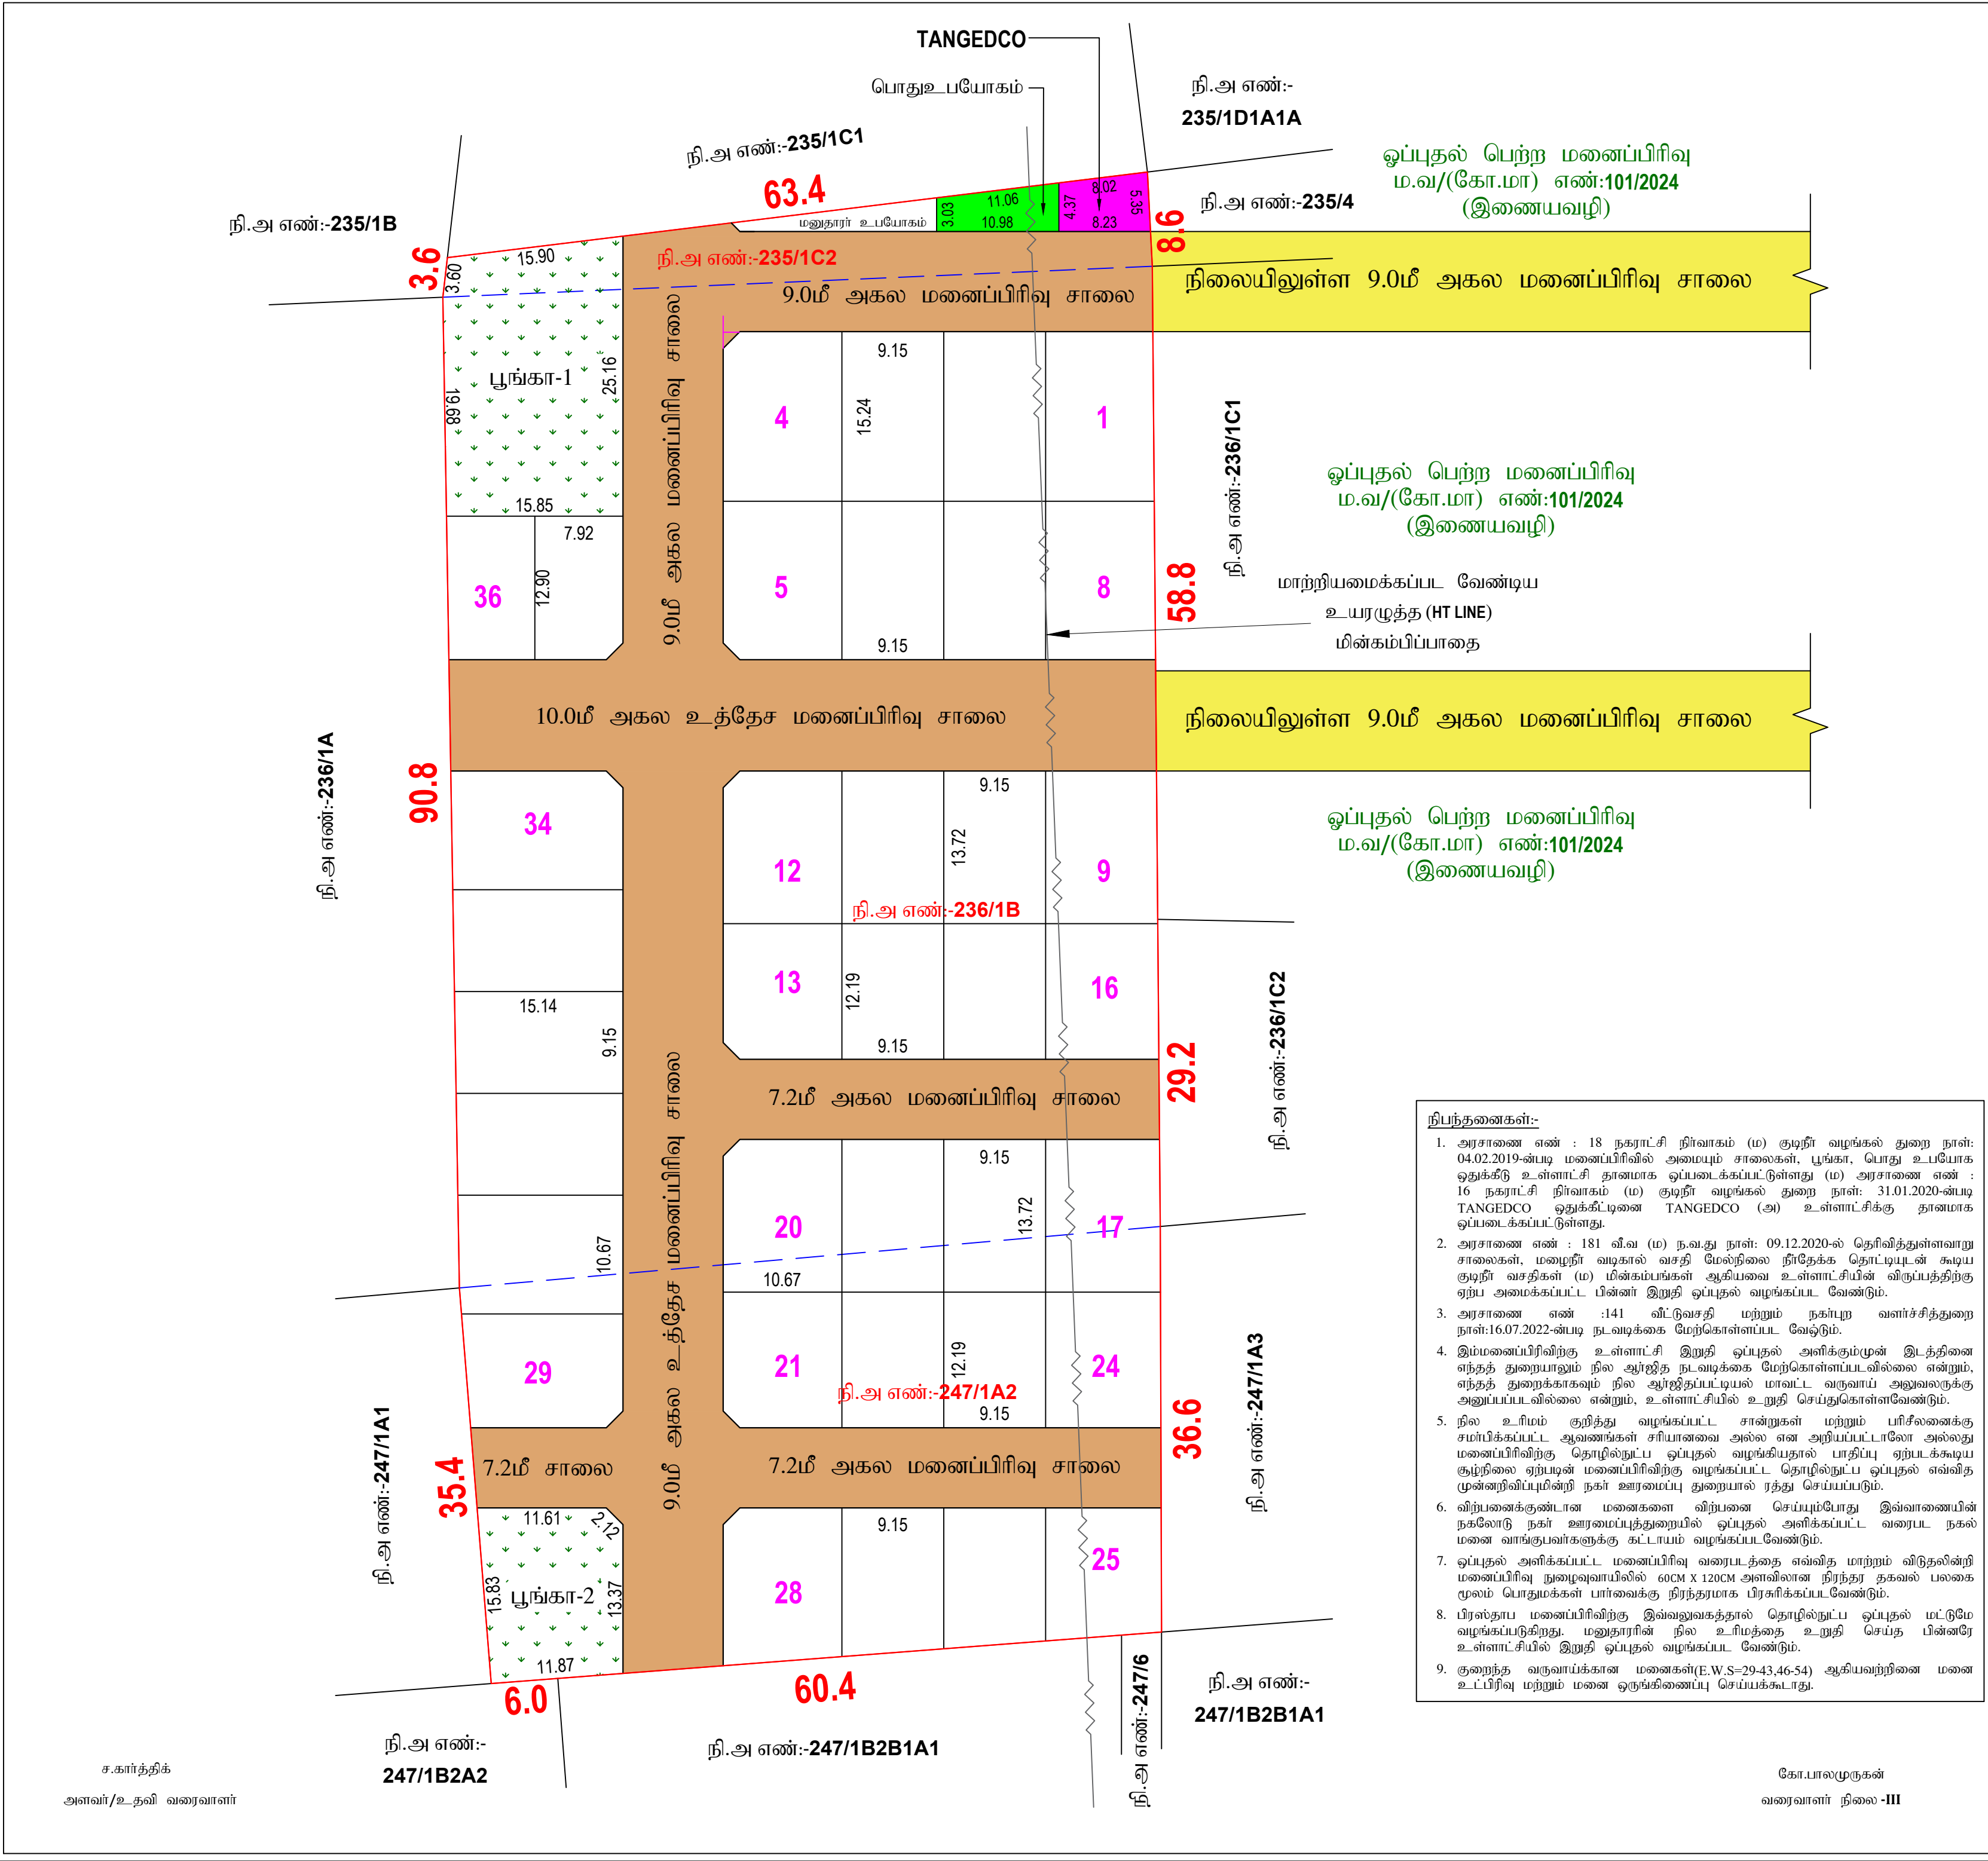



மாவட்ட நகர் ஊரமைப்பு அலுவலகம்,கோயம்புத்தூர் மாவட்டம்.

கெம்மாரம்பாளையம் ஊராட்சி

கோயம்புத்தூர் மாவட்டம், மேட்டுப்பாளையம் வட்டம், கெம்மாரம்பாளையம் ஊராட்சி மற்றும் கிராமம், நி.அ.எண்:-235/1C2, 236/1B & 247/1A2-ல் அமையும் உத்தேச குடியிருப்பு மனைப்பிரிவிற்கான தொழில்நுட்ப ஒப்புதல் வரைபடம்.

இணையதள விண்ணப்ப எண் : XXDEWG6L/2024  
இணையதள விண்ணப்ப நாள் : 13.04.2024  
அளவு : 1:400

மனைப்பிரிவின் மொத்தப்பரப்பு : 2.096 ஏக்கர் (அ) 8485.00 ச.மீ  
ஒதுக்கிய மனைகள் : 36

மனைப்பிரிவின் எல்லை :  
நிலையிலுள்ள சாலை :

பொது ஒதுக்கீடு :  
உள்ளாட்சிக்கு தானமாக ஒப்படைக்கப்பட்டவை:-  
உத்தேச மனைப்பிரிவு சாலை = 2730.48 ச.மீ :  
பூங்கா பரப்பு:-  
(மனைப்பிரிவின் மொத்தப்பரப்பு - மனைப்பிரிவு சாலை) X 10%  
(8485.00 ச.மீ - 2730.48 ச.மீ) X 10% = 575.45 ச.மீ  
பூங்கா-1 = 387.22 ச.மீ  
பூங்கா-2 = 190.36 ச.மீ  
பூங்கா ஒதுக்கீடு பரப்பு = 577.58 ச.மீ (10.03%) :  
பொது உபயோகம் (ம) மின்பகிர்மானம்:-  
(மனைப்பிரிவின் மொத்தப்பரப்பு - மனைப்பிரிவு சாலை) X 0.5%  
பொது உபயோகம் (தேவையானவை) = 28.77 ச.மீ (0.50%)  
பொது உபயோக ஒதுக்கீடு = 40.62 ச.மீ (0.70%) :  
தமிழ்நாடு உற்பத்தி (ம) மின்பகிர்மான கழகத்திற்கு தானமாக ஒப்படைக்கப்பட்டவை:-  
மின் பகிர்மானம் ஒதுக்கீடு = 39.38 ச.மீ (0.68%) :

கட்டிட வரம்பு:-  
9.0மீ. வரை அகலம் உள்ள சாலைகளுக்கு 1.50மீ. விடப்படல் வேண்டும்.  
மூலை முடுக்கு:-  
12.0மீ. வரை அகலம் உள்ள சாலைகளுக்கு 1.50மீ. x 1.50மீ. விடப்படல் வேண்டும்.

ம.வ/(கோ.மா) எண்:151/2024 } இணையவழி ஒப்புதல்

இணை இயக்குநர் (பொ),  
மாவட்ட நகர் ஊரமைப்பு அலுவலகம்,  
கோயம்புத்தூர் மாவட்டம்.

# Eight ways to know a piece of land before you pay for it.

This report covers one part of the picture. These cover the rest, drawn from the same government records, for any property in Tamil Nadu.

## LandLens One

Ask anything about a property and get an answer grounded in live government records, with the sources shown.

[/landlens/one](#)



## Verify My Land

Every record check run on one property and returned as a single report.

[/landlens/verify-my-land](#)



## Legal Opinion

An advocate's written opinion on the title, built on the records we pull for it.

[/landlens](#)



## One Map

Every layer on one map: the parcel, its boundary, zoning, water bodies and what sits around it.

[/landlens/one/map](#)



## PriceMap

What land actually changed hands for around this plot, taken from the registered deeds.

[/landlens/pricemap](#)



## Build Scope

What you are allowed to build here: floor space, height, coverage and setbacks.

[/landlens/build-scope](#)



## Property Tracker

Watch a property and hear about it when something new is registered against it.

[/landlens/property-tracker](#)



## Deal Room

Run the transaction in one place: documents, stamping, signatures and the parties.

[/landlens/deal-room](#)



# Twenty-four checks you can run yourself, at no cost.

## Records and verification

The registers themselves, read for you.

Encumbrance Certificate

Patta and Chitta

Field Measurement Sketch

EC Analyzer

Bank charge check

Court case search

Seller background check

Approval check by survey

## Zoning and land use

What the plan says can happen on this land.

Land use zone finder

CMDA land use check

Coastal regulation zone

Master plan check

Water bodies finder

Airport height clearance

## Value and duty

What it is worth and what it costs to register.

Guideline value by street

Guideline value by survey

Stamp duty and registration fees

Capital gains

Floor space index

Area unit converter

## Registers and directories

Who holds it, and which office keeps the record.

Find your registering office

Temple property check

Waqf property check

RERA register



Every free tool  
/tools



Services we run  
for you  
/services



The LandLens  
suite  
/landlens/one



# Every claim in this document traces back to a government record.

---

Legal opinions, due diligence and title verification

---

Building plan, layout and sub-division approvals

---

Completion and occupancy certificates, regularisation

---

Escrow, negotiation and NRI property management

---

Land survey, soil testing, architecture and construction

---

**Verified RealEstate**  
3/350/2 Mettukuppam,  
OMR Thoraipakkam,  
Chennai 600 097, India  
[hello@verified.realestate](mailto:hello@verified.realestate)  
+91 9996 12 9996

Prepared from the registers named on the page each finding sits on. Where a register could not be read, this document says so in its place rather than leaving the gap to be read as a clean result.

